

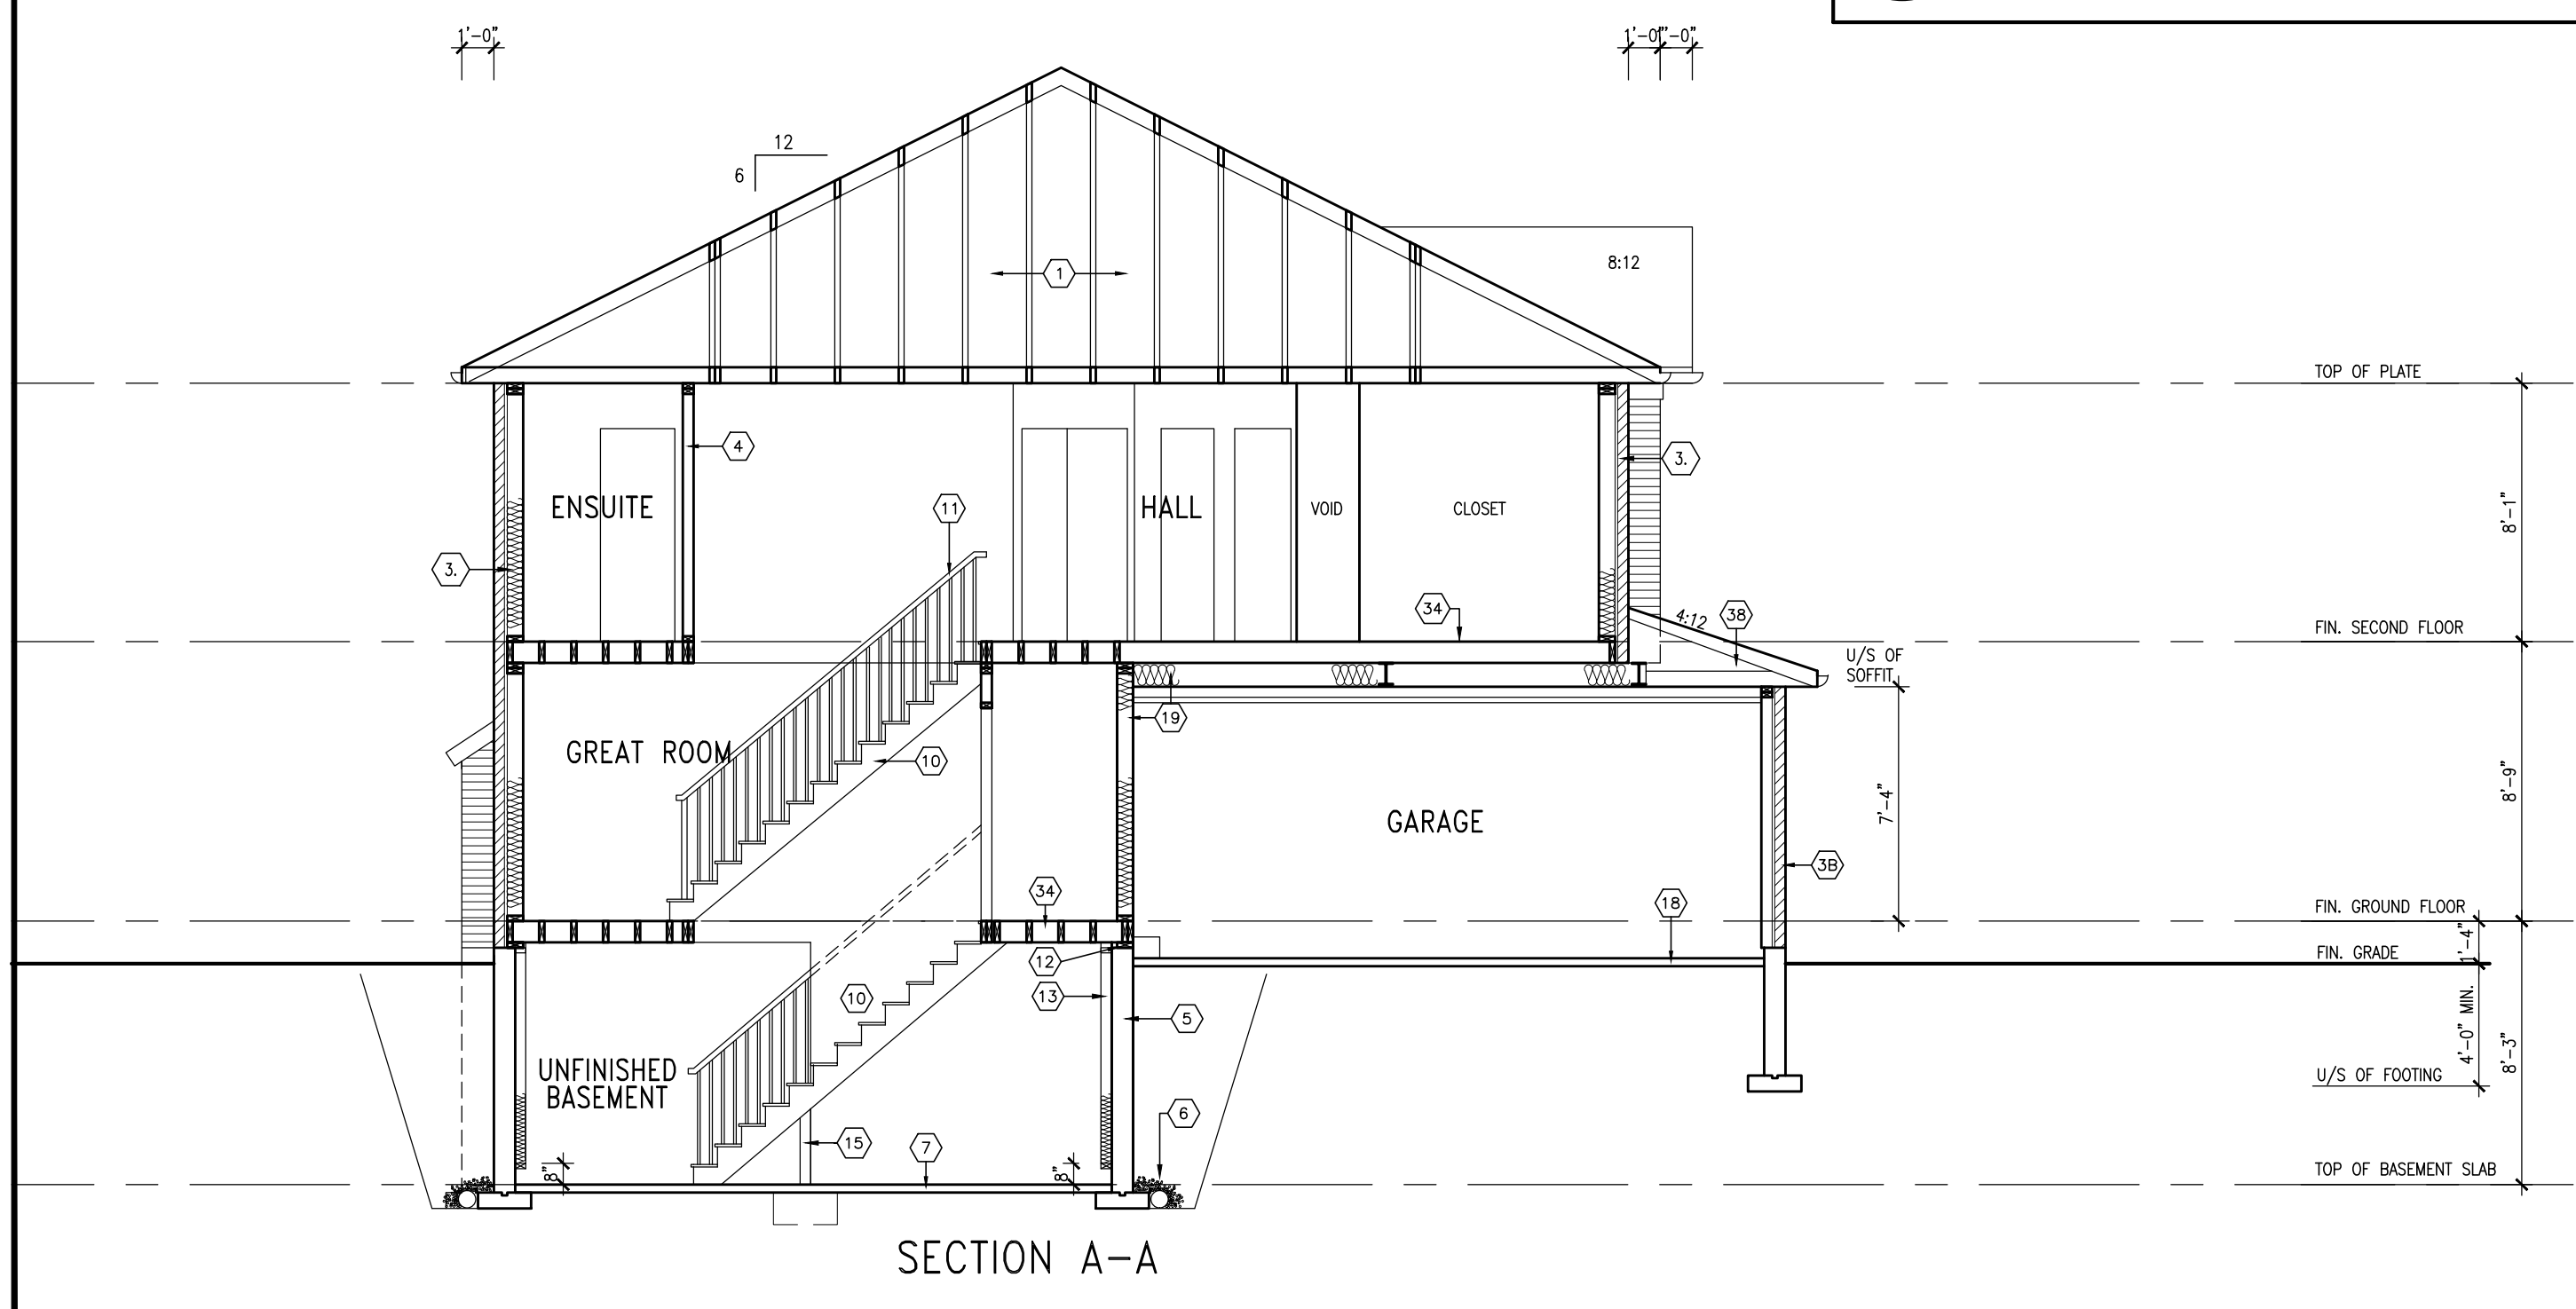
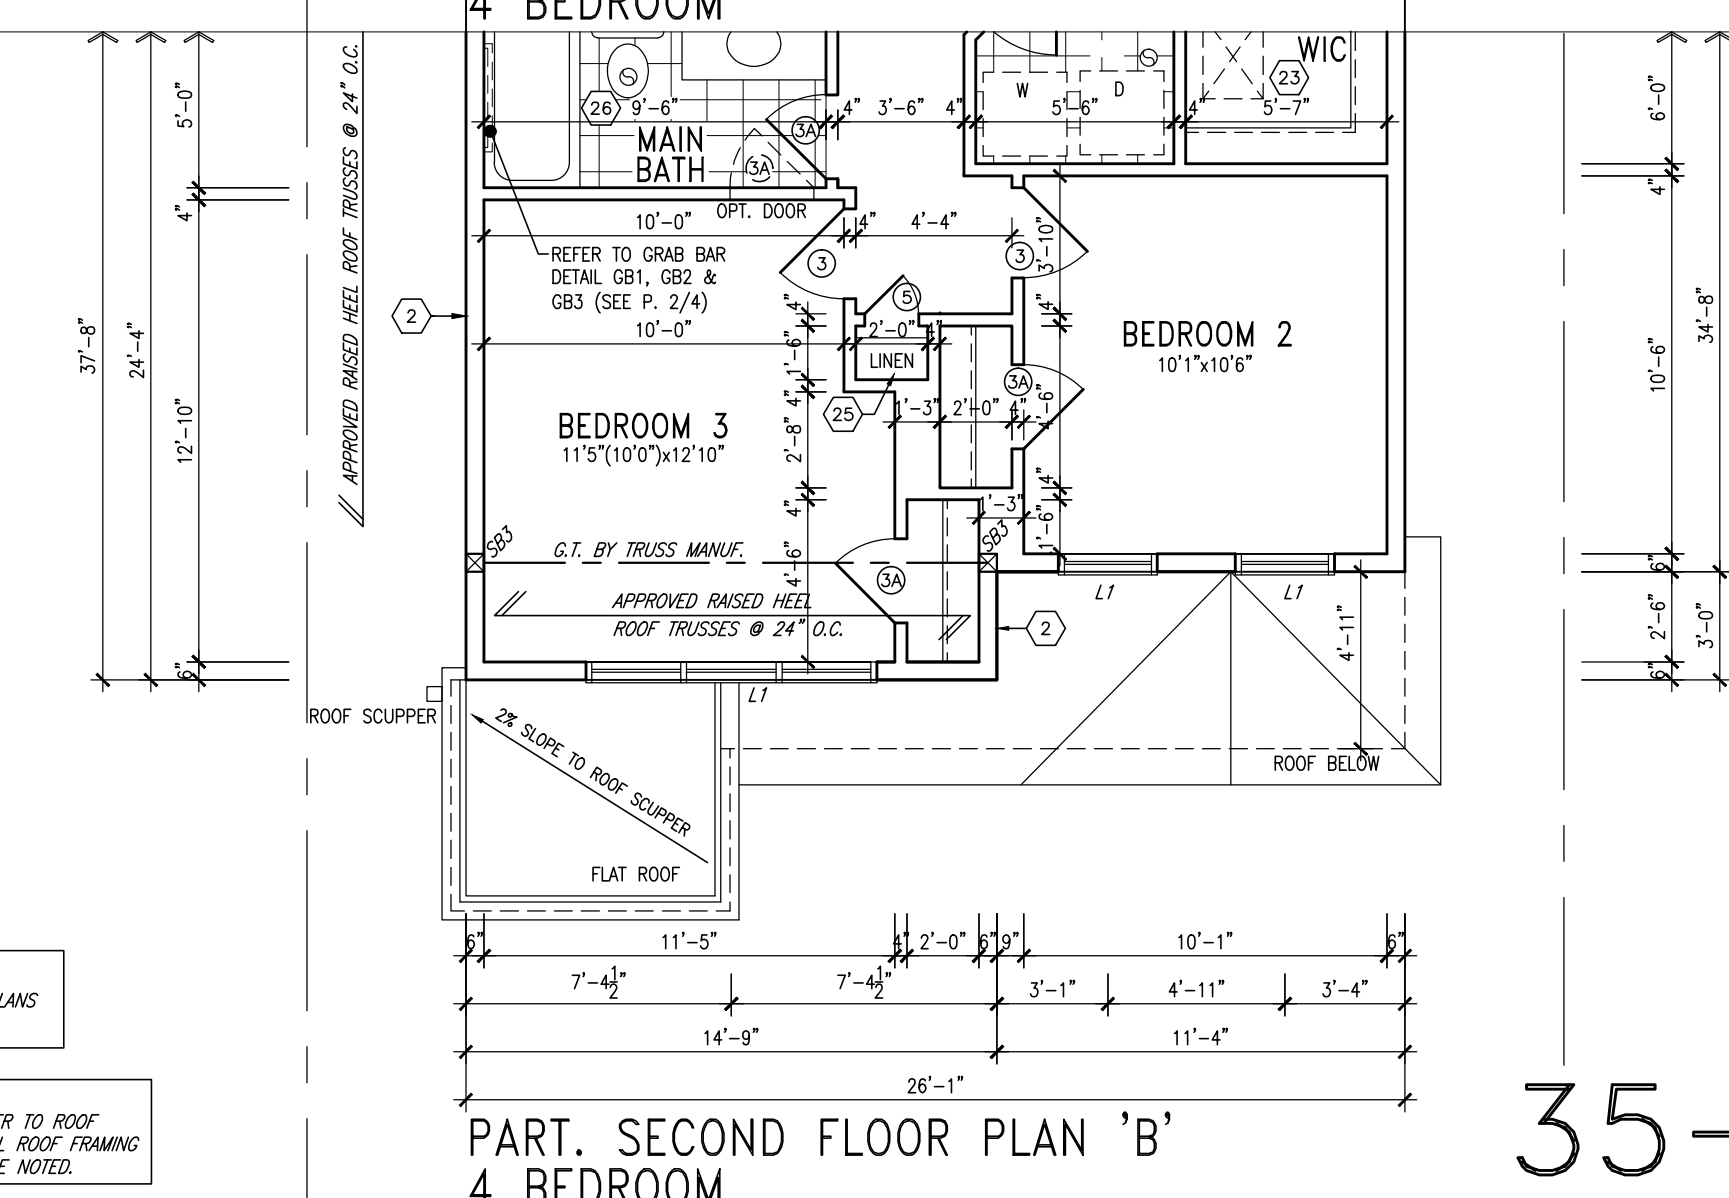


PACKAGE 'J'

USE SB-12 COMPLIANCE PACKAGE (J):		
COMPONENT	J	Notes:
Ceiling with Attic Space Minimum RSI (R) value	8.1 (R50)	BLOWN – LOOSE
Ceiling without Attic Space Minimum RSI (R) value	5.46 (R31)	BATT or SPRAY
Exposed Floor Minimum RSI (R) value	5.46 (R31)	BATT or SPRAY
Walls Above Grade Minimum RSI (R) value	1.87 (R12)	6" R22 BATT
Basement Walls Minimum RSI (R) value	2.11 (R12)	4" R12 BLANKET
Edge of Below Grade Slab ≤600mm below grade Minimum RSI (R) value	1.8 (R10)	RIGID INSUL
Windows & Sliding glass Doors Maximum U-value	1.8	DOUBLE PANE LOW EMISSIVITY
Skylights Maximum U-value	2.8	DOUBLE PANE LOW EMISSIVITY
Space Heating Equipment Minimum AFUE	94%	NATURAL GAS
Hot Water Heater Minimum EF	0.67	NATURAL GAS
HVAC Minimum Efficiency	60%	—

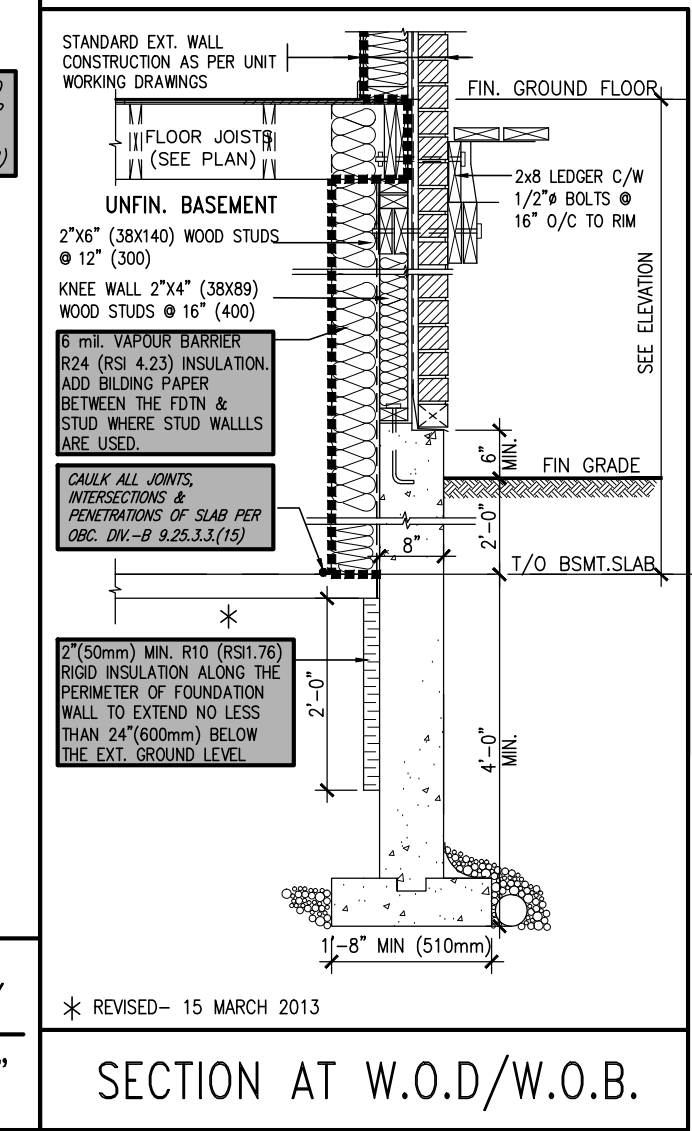

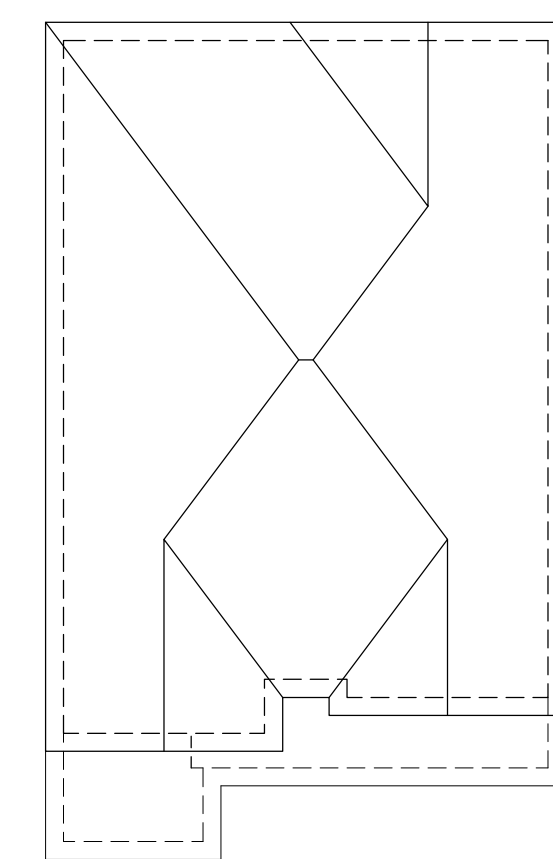

9.		FEB -04-15
10.	REV AS PER ENG COMMENTS	MAR -05-15
11.	UPDATE TO DISC 2012 AND ENG COMMENTS	JAN -19-12
12.	CHANGE DRAWING MANUF / UPDATE TO SB12	SEC -18-07
13.	ISSUED FOR PRINT	OCT -10-07
14.	REVISED AS PER ENGINEER'S COMMENTS	DEC -10-07
15.	REVISED AS PER INSSU MANUF'S COMMENTS	MAY -13-07
16.	ISSUED FOR CLIENT REVIEW	AUG -20-07
17.	INTRO FROM PROJECT 05008	JUN -21-07
18.	Discussed	done

Contractor must verify all dimensions on the job and report any discrepancy to the Designer before proceeding with the work. All drawings and specifications are instruments of service and the responsibility of the architect which must be retained at the completion of the work. Drawings are not to be scaled.



VAD DESIGN

300A Wilson Avenue
 Toronto ON M3H 1S8
 Tel : 416.630.2755
 Fax : 416.630.4782
vad.design.com


 VAD Design Inc.
 Professional Information
 VAD Design Inc.

2550

All drawings prepared by registered professional engineers, related to the project shall remain the property of VAD DESIGN INC. No part of this drawing or information contained therein shall be reproduced in whole or in part or disclosed in any manner without VAD DESIGN's written permission.

project name	VICTORIA VILLAGE	project n°	
municipality	ST CATHERINES	0700	
unit name		unit n°	
PRESTON 1		35-	

ELEVATION:

date	scale	drawing no.
JUNE 2003	3/16" = 1' 0"	1

drawn by checked by file name
JIM / KL OF 07004-35-1-0BC2012



