

ALL CONV. FR. TO CONFORM
WITH PART 9 OF C.B.C. 2012.
ROOF RAFTERS THAT CROSS MEET
OVER TRUSSES TO BE 2X4 SPF #2 24"O.C.
WITH A VERT. POST TO THE TRUSS
UNDERNEATH AT EACH CROSS PT.
VERT. POST LONGER THAN 6'
TO HAVE LATERAL BRACING SO
THAT THE DIST. BETWEEN END PT.
& BETWEEN ROWS OF BRACING
DOES NOT EXCEED 6'

RECEIVED
Planning & Development
Services

DEC 14 2018

41-09-00


20-00-00

18-06-00

3-03-00

12" FIN. OH.
RSD HEEL-0" DROP
(2"X6" FASCIA)-FM
ASPHALT SHINGLES
2"X6" BRG./BRK.

PL# 96227

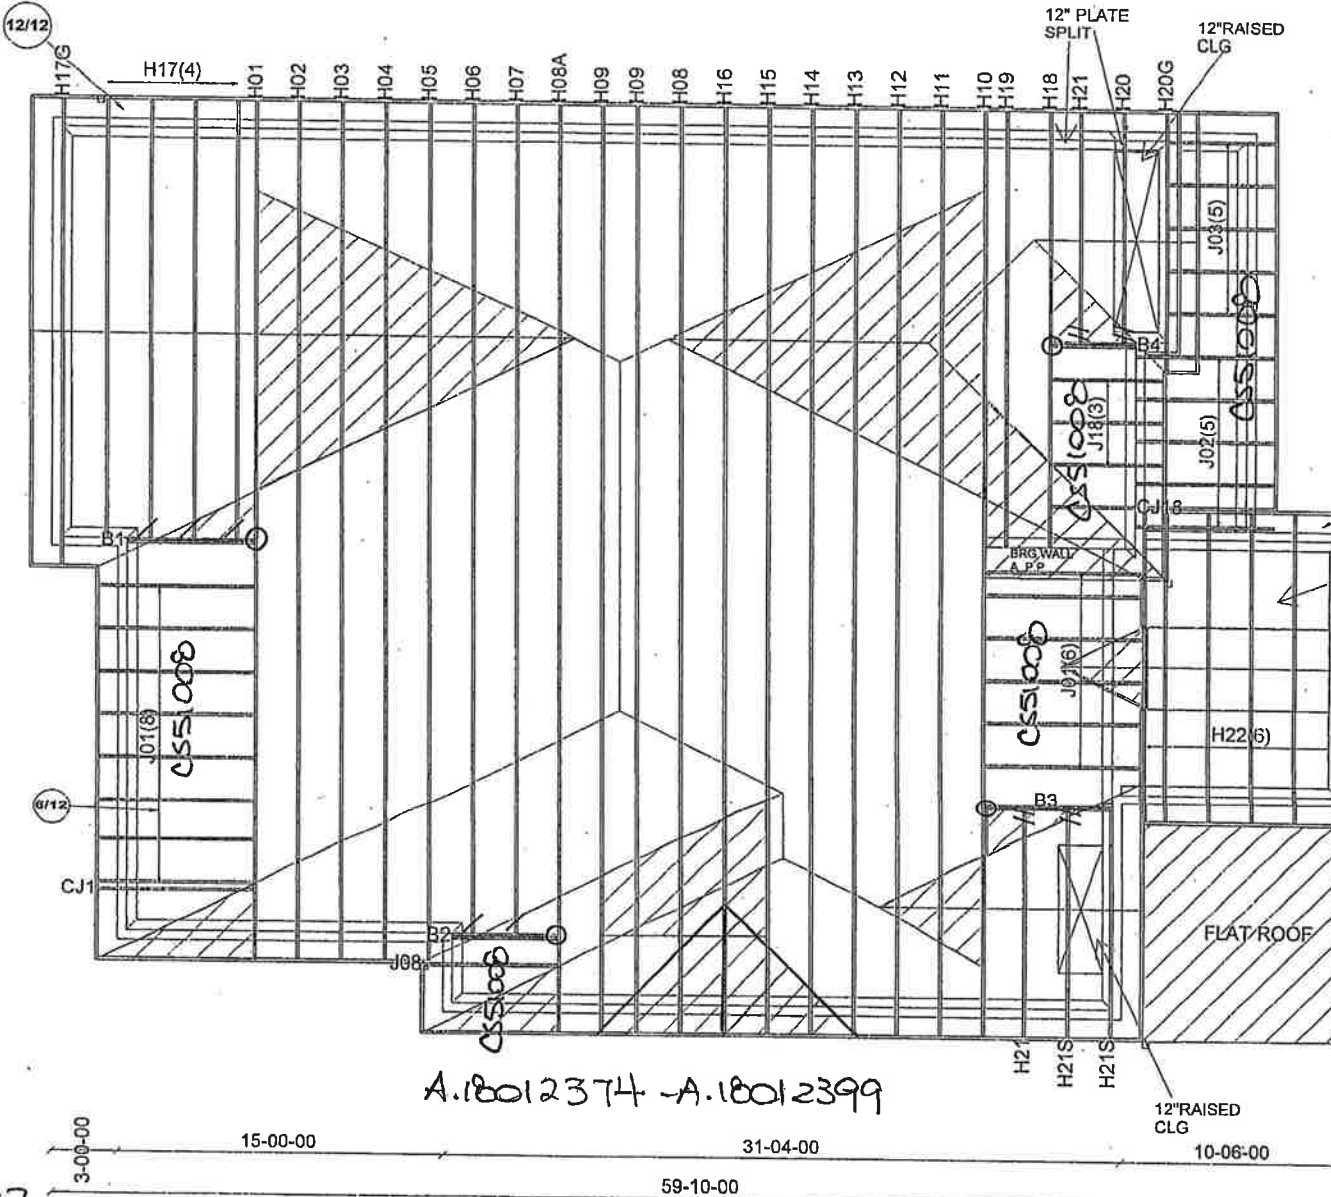

B1, B2, B3, B4
= 2-2X10 SPF #2
RM BY OTHERS.

5.12 CATH.
CLG

// LUS24
/ LJS26DS
O HHUS26-2

CONVENTIONAL
FRAMING BY
OTHERS

41-09-00
SITE COPY

Milek Ver: 7.5.C



Job Track: 38514

Layout ID: 264364

Plan Log: 84728

Builder / Location:

BAYVIEW WELLINGTON HOMES / BRADFORD

Project: GREEN VALLEY ESTATES

Date: 2/10/2016

Designer: jerzy

Model / Elevation:

S50-1 / A LOT 184

THESE DRAWINGS CONSTITUTE THE PROPERTY OF ALPA ROOF TRUSSES INC., SHALL NOT BE REPRODUCED, PUBLISHED, OR REDISTRIBUTED IN ANY MANNER OR UTILIZED FOR ANY PURPOSE OTHER THAN THE MANUFACTURE OF TRUSSES BY ALPA ROOF TRUSSES INC AND WILL BE RETRACTED BY ALPA ROOF TRUSSES INC IF UTILIZED FOR ANY OTHER PURPOSE.


ALL CONV. FR. TO CONFORM
WITH PART 9 OF U.B.C. 2012
ROOF RAFTERS THAT CROSS MEET
OVER TRUSSES TO BE 2X4 SPF #2 24"O.C.
WITH A VERT. POST TO THE TRUSS
UNDERNEATH AT EACH CROSS PT.
VERT. POST LONGER THAN 6'
TO HAVE LATERAL BRACING SO
THAT THE DIST. BETWEEN END PT.
& BETWEEN ROWS OF BRACING
DOES NOT EXCEED 6'

9-10-00

51-10-00

8-00-00

B1-B2, B3, B4
= 2-2X10 SPF#2
BY OTHERS.

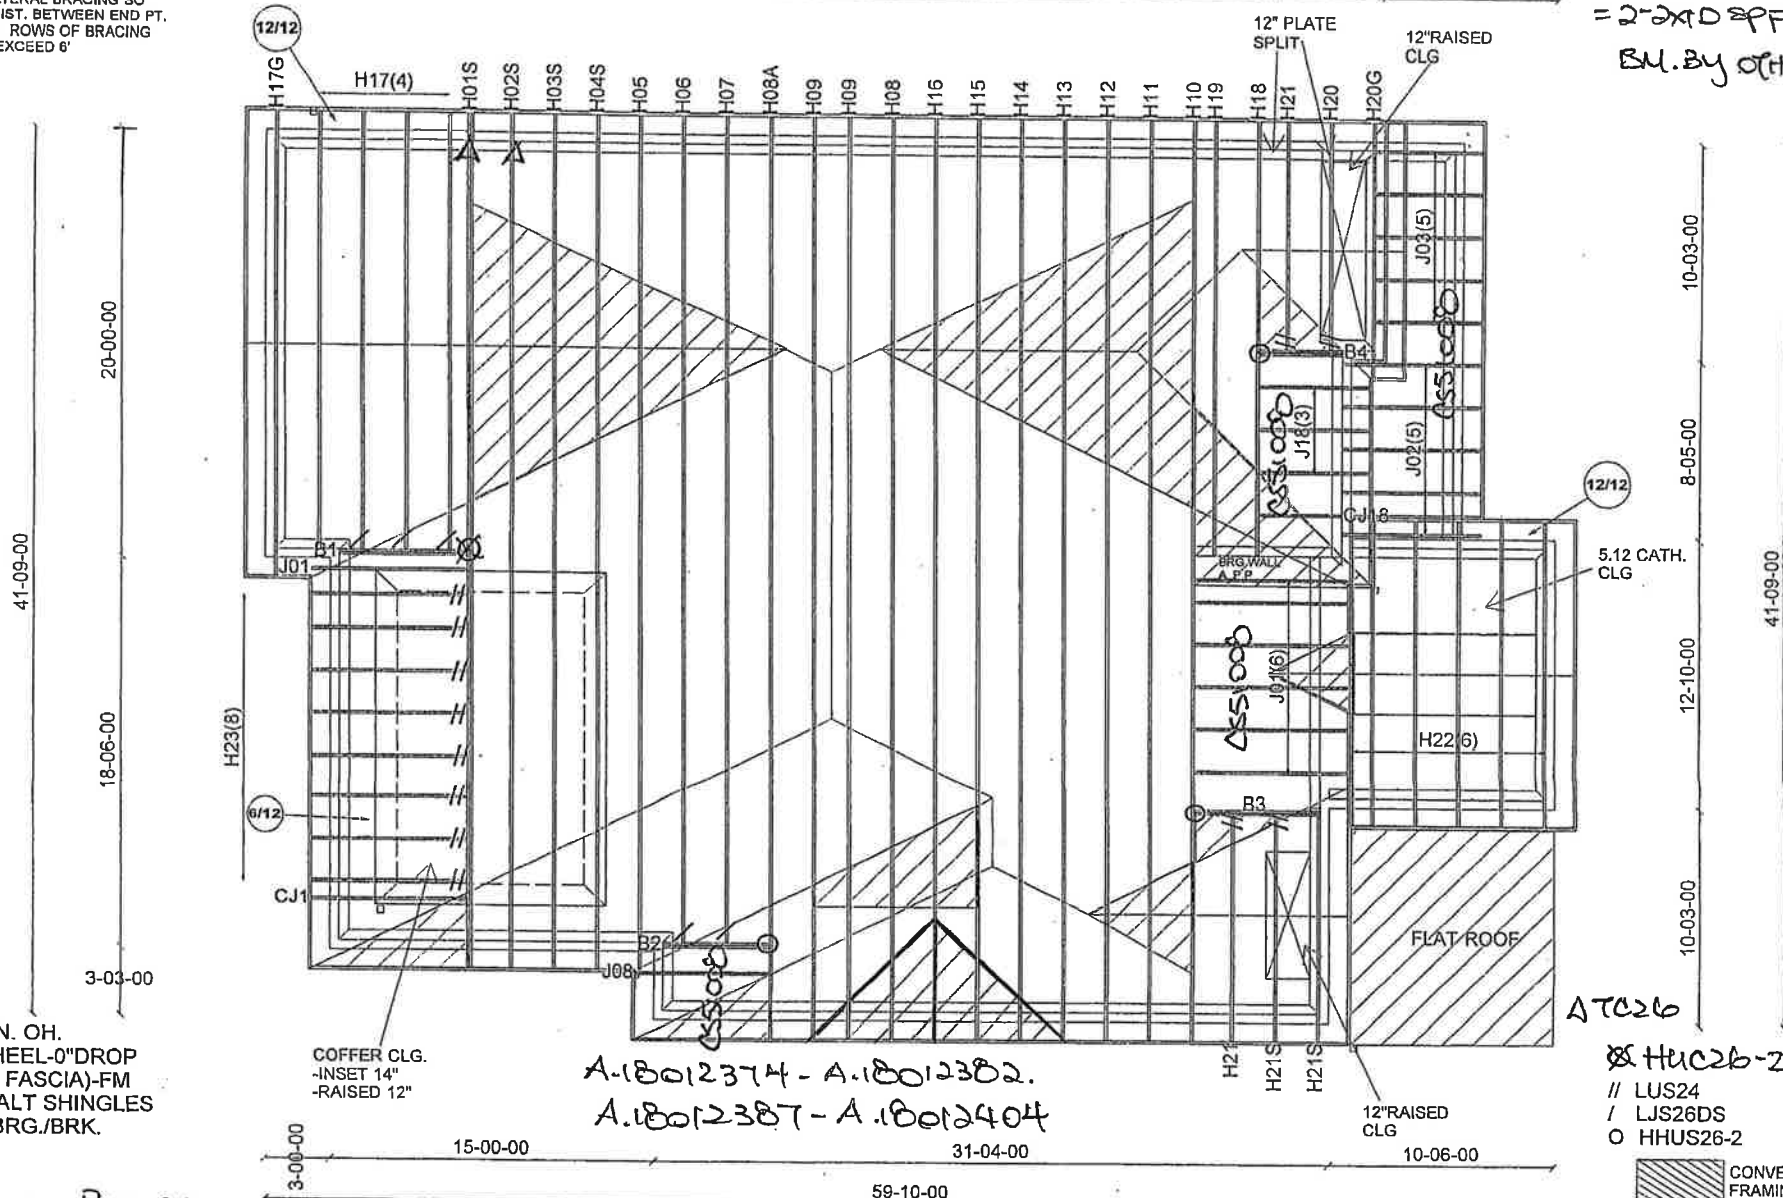

12" FIN. OH.
RSD HEEL-0" DROP
(2"X6" FASCIA)-FM
ASPHALT SHINGLES
2"X6" BRG./BRK.

COFFER CLG.
-INSET 14"
-RAISED 12"

A-18012374 - A-18012382.
A-18012387 - A-18012404

ATC26
X HUC26-2
// LUS24
/ LJS26DS
O HHUS26-2

CONVENTIONAL
FRAMING BY
OTHERS

Milek Ver: 7.5

PL# 96227



Job Track: 38514

Layout ID: 264366

Plan Log: 84728

Builder / Location:

BAYVIEW WELLINGTON HOMES / BRADFORD

Project: GREEN VALLEY ESTATES

Date: 2/10/2016

Designer: JERZY

Model / Elevation:

S50-1

/ A OPT. COFF LOT 184

THESE DRAWINGS CONSTITUTE THE PROPERTY OF ALPA ROOF TRUSSES INC., SHALL NOT BE REPRODUCED, PUBLISHED, OR REDISTRIBUTED IN ANY MANNER OR UTILIZED FOR ANY PURPOSE OTHER THAN THE MANUFACTURE OF TRUSSES BY ALPA ROOF TRUSSES INC AND WILL BE RETRACTED BY ALPA ROOF TRUSSES INC IF UTILIZED FOR ANY OTHER PURPOSE