

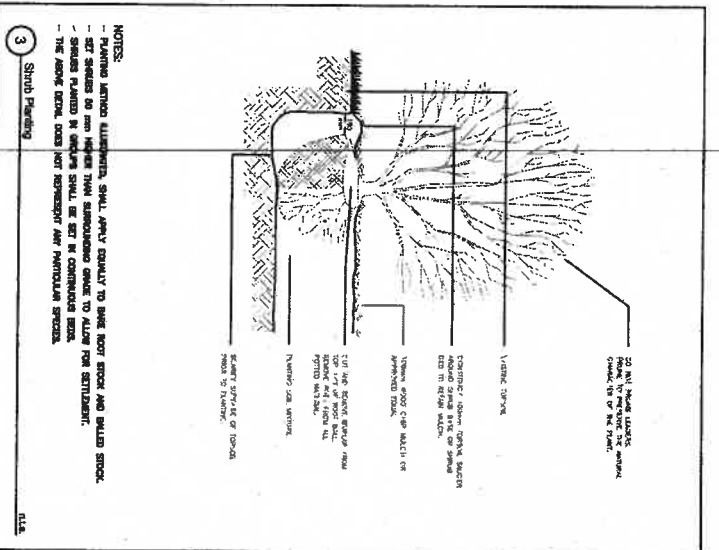
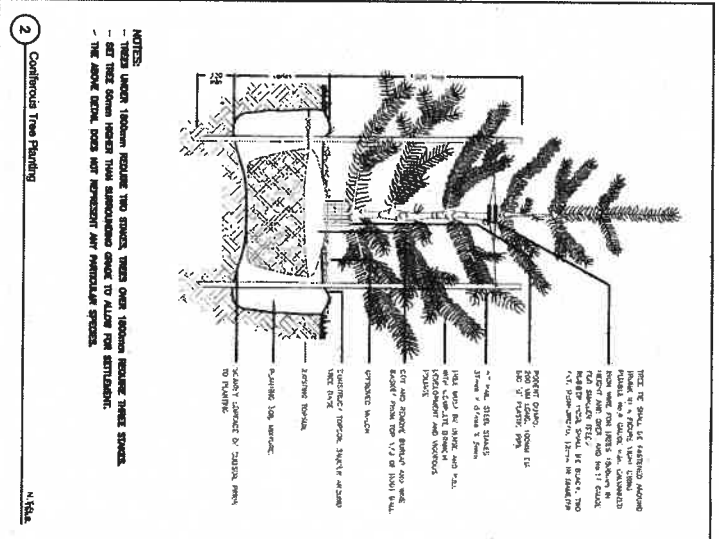
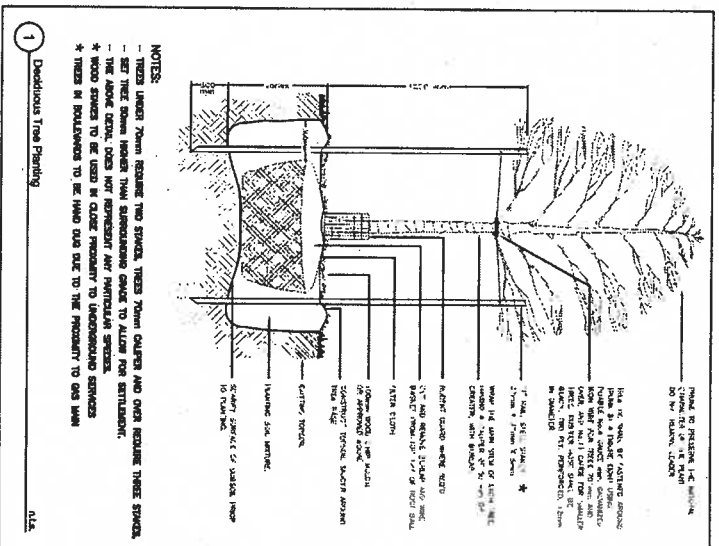
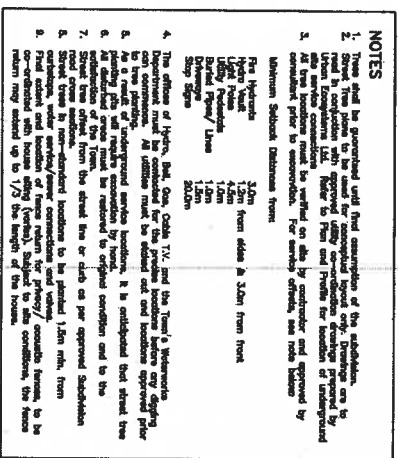
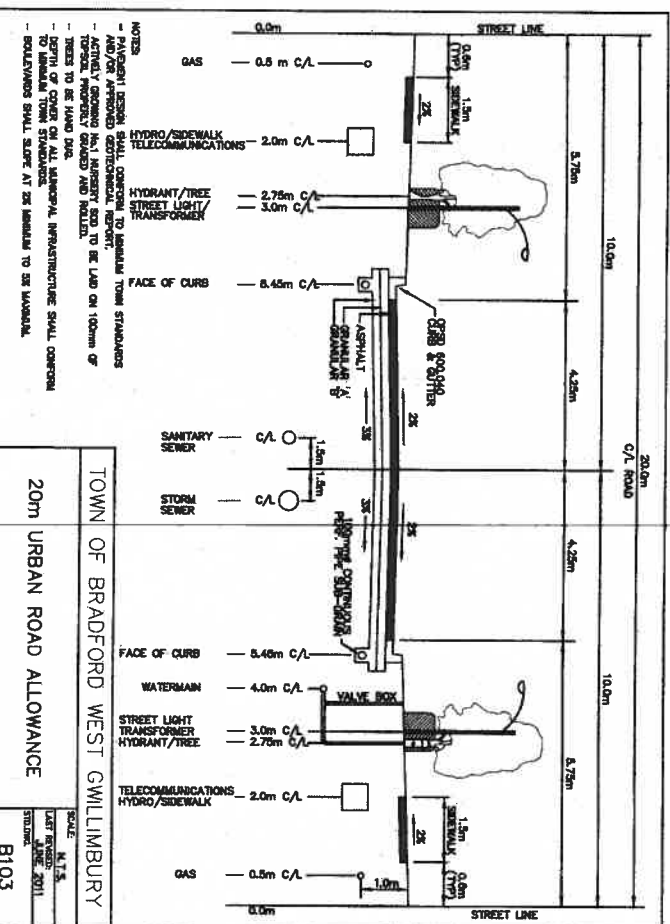


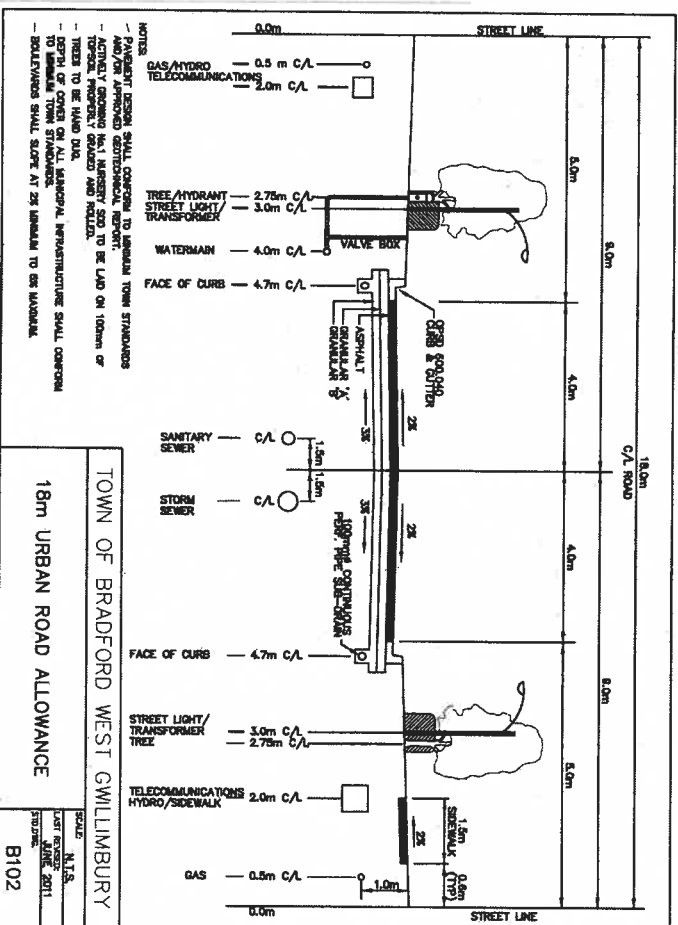

KEY PLAN

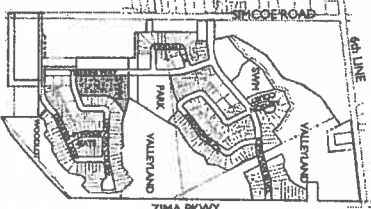

LEGEND

- LIMIT OF SUBDIVISION
- PROPOSED DECIDUOUS TREES
- PROPOSED CONIFEROUS TREES
- PROPOSED SHRUBS
- ▨ PROPOSED SHOEBLINE
- ▨ PROPOSED EMERGENT
- ▨ PROPOSED SUBMERGENT
- ▨ PROPOSED FLOATING LEAVED
- ▨ PROPOSED PLANTING
- ▨ CONTINUOUS MATCHED
- ▨ PLANT MATERIAL TAG (SPECIES / QUANTITY)
- 5 YEAR FLOODING ELEVATION 21.15
- PERMANENT POOL ELEVATION 21.00

REFER TO DRAWINGS SMP-02 AND SMP-05 FOR ADDITIONAL INFORMATION - SEEDING AND SPECIFICATIONS - DETAILS.


BRADFORD EAST COMMUNITY
SWM Pond - Block 107B
Planting Plan

BRADFORD CIVILIMBURY

the mbv group







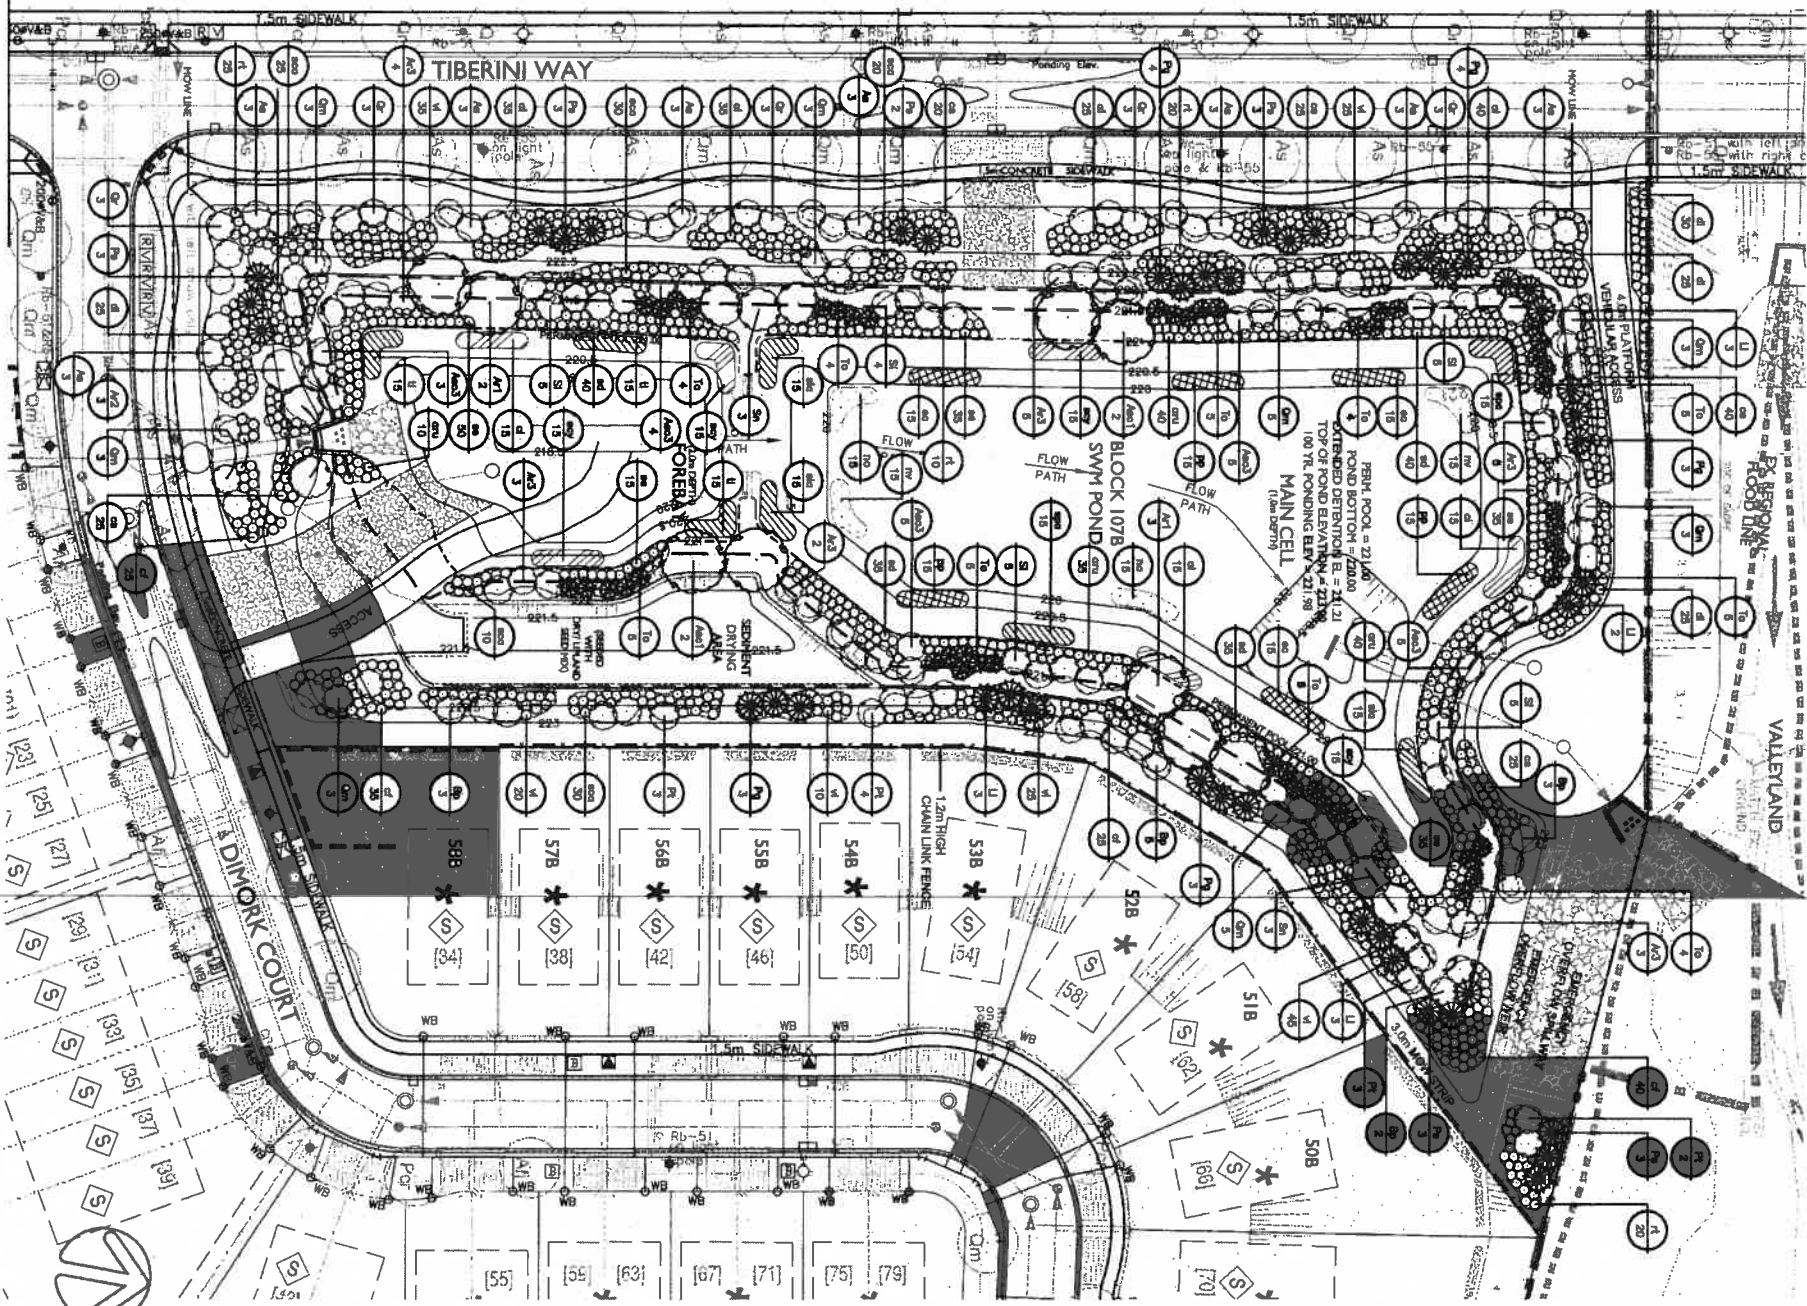

SWM DETENTION LEVELS

DESIGN STORM	WATER LEVEL (TAL.) ELEVATION
PM	221.00m
ED	221.20m
5-10	221.50m
100-10	221.80m

PLANTING REQUIREMENTS


(LSRCA Technical Guidelines for SWM Submissions April 2013)

PLANTING REQUIREMENTS (Based on plantable area 5,18m²)


LSRCA TECHNICAL GUIDELINES PROPOSED	TREES (5-7/100m ²)	SHRUBS (5 SHRUBS TO 1 TREE RATIO)
271	271	1355

1 SWM POND PLANT MATERIAL LIST

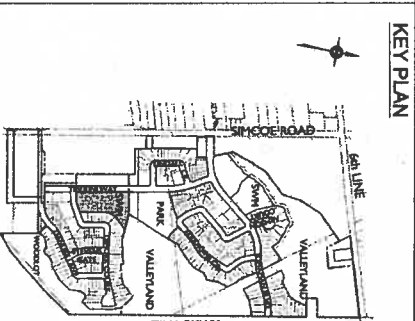

KEY PLAN

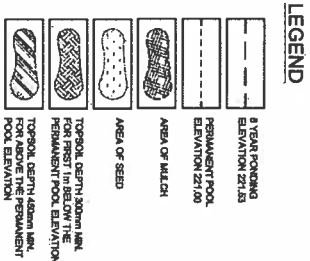

LEGEND

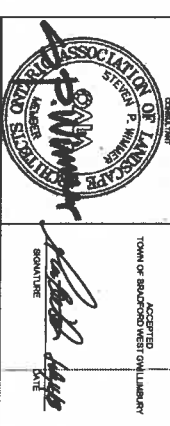
[illegible]

**Bradford
West
Gwillimbury**




BRADFORD EAST COMMUNITY
Swm Pond - Block 107B
Swm Pond Topsoil Depth and Seeding Plan

Surveyed by:	Checked by:	Project No.
Drawn by: EYL	Approved by:	BFD002
Designed by: KKH	Date: May 2015	
Scale:		Drawing No.
1:500		SMP-4
	Sheet No.	
	13 - OF - 25	

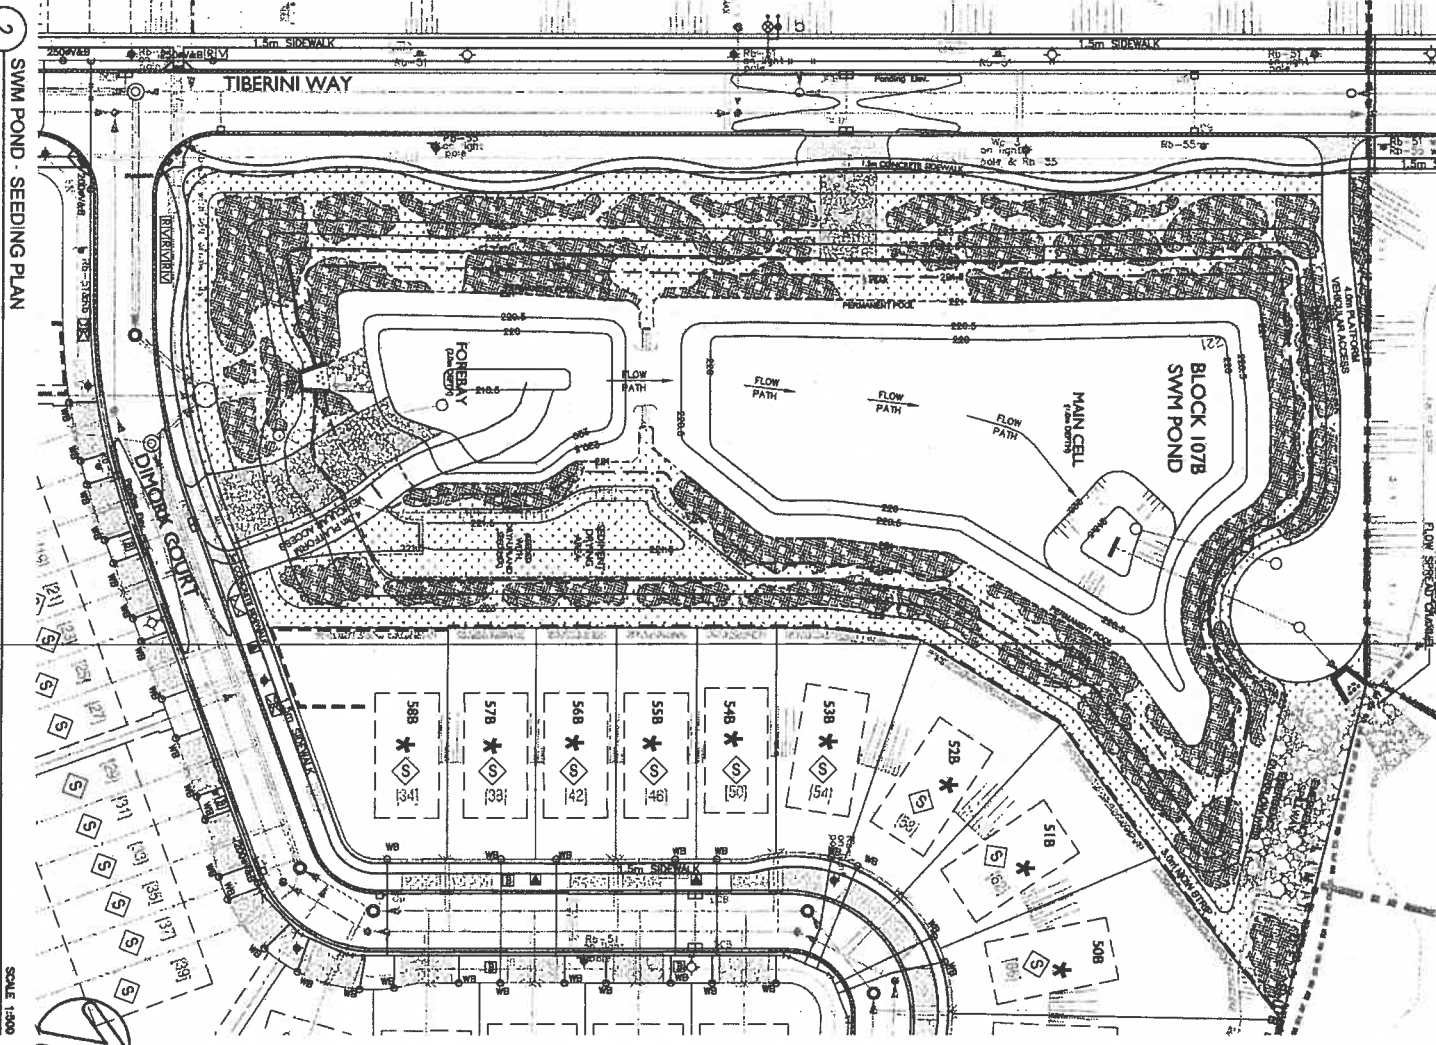

2 SWIM POND - SEEDING PLAN

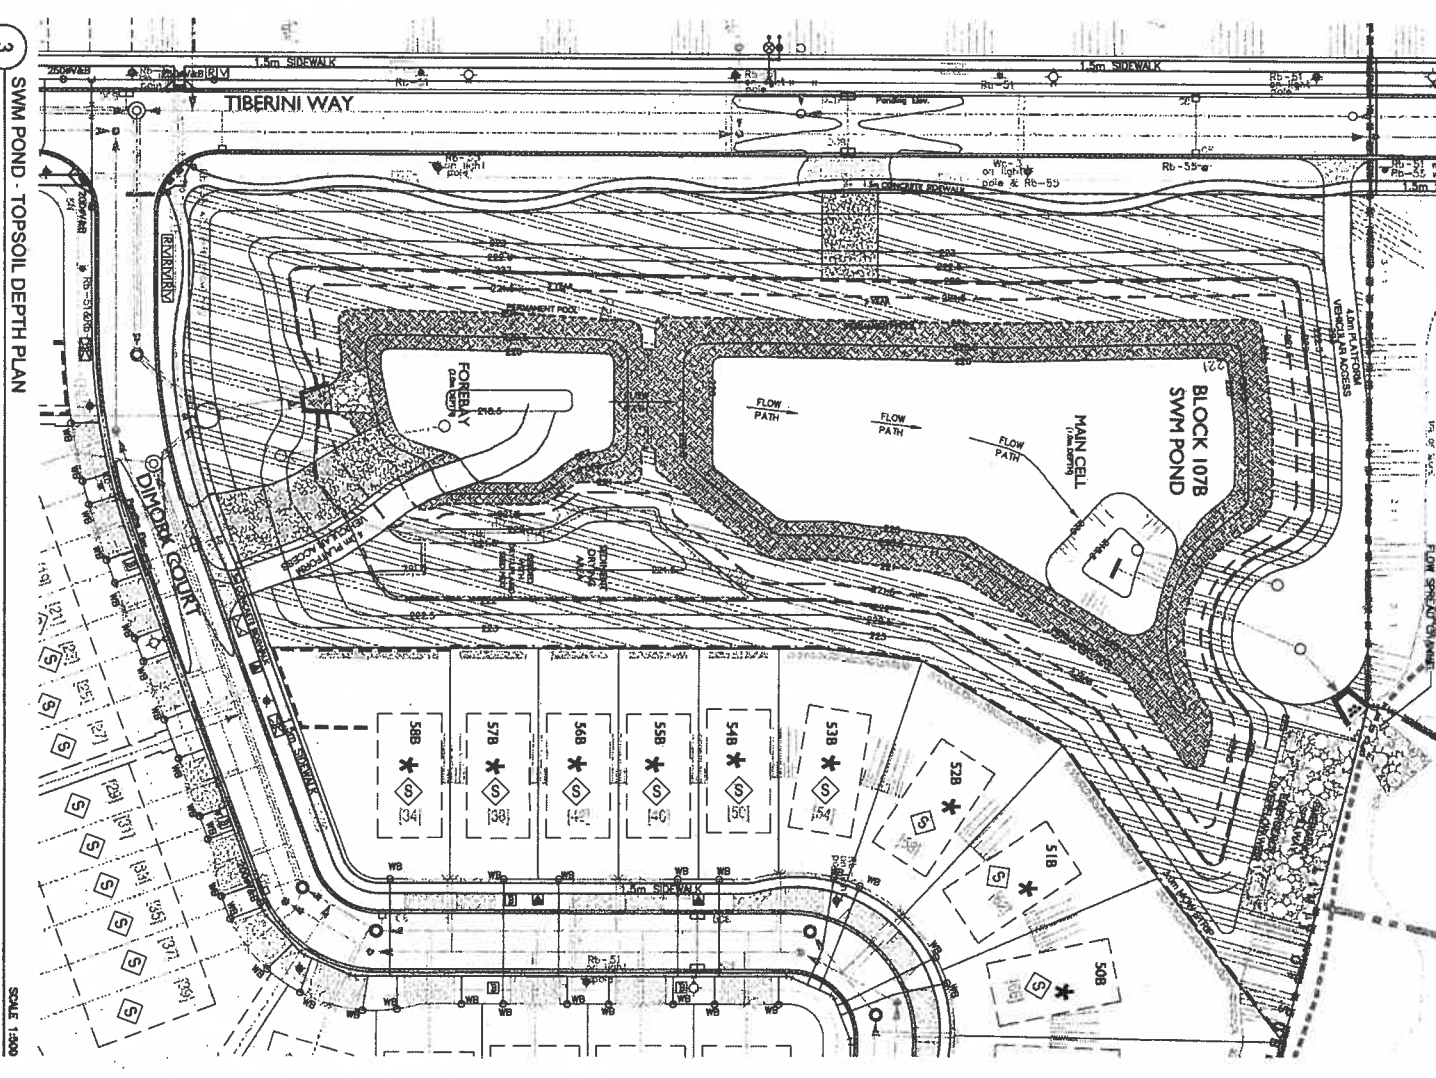

3 SWM POND - TOPSOIL DEPTH PLAN

- NOTES:**

 - MULCH TO BE APPLIED BY HAND TO A MINIMUM DEPTH OF 100mm AND ARRANGED AROUND THE BASES OF TREES AND SHRUBS TO A DONUT SHAPE, NOT IN DIRECT CONTACT WITH THE TRUNK OR STEMS (REFER TO PLANTING DETAILS ON S48-49)
 - SEED MIX APPLICATION METHOD SHALL BE TERRASEEDING (BY APPROVED CONTRACTOR)

A. Usitand Seed Mix
 Rate: 25 kg/ha
 - to be utilized above 5 year event
 - apply with Animal Rye (*Lolium multiflorum*) as nurse crop at rate of 20kg/ha

Mix consists of :
 - 25% Fowl Meadow (*Poa palustris*)
 - 25% Canada Wild Rye (*Elymus canadensis*)
 - 25% Big Bluestem (*Andropogon gerardii*)
 - 25% Orchard Grass (*Cynodon dactylon*)
 - 5% Switch Grass (*Panicum virgatum*)
 - 15% Indian Grass (*Sorghastrum nutans*)
 100%

B. Wetlands Seed Mix
 Rate: 25kg/ha
 - to be utilized between permanent pool and 5 year event

Mix consists of :
 - 10% Lark Sedge (*Carex lasiocarpa*)
 - 20% Soft Rush (*Juncus effusus*)
 - 10% Common Reed (*Phragmites australis*)
 - 10% Giant Bulrush (*Scirpus atrovirens*)
 - 15% River Bulrush (*Scirpus flaccidus*)
 - 20% Giant Bar Reed (*Spartanium eurycarpum*)
 100%

1 SEED MIXES

NOTES:

• MULCH TO BE APPLIED BY HAND TO A MINIMUM DEPTH OF 100mm AND ARRANGED AROUND THE BASE OF TREES AND SHRUBS TO A DONUT SHAPE, NOT IN DIRECT CONTACT WITH THE TRUNK OR STEMS (REFER TO PLANTING DETAILS ON S4P-9)

A. Upland Seed Mix

- to be utilized above 5 year event
- Apply with Annual Ryegrass (*Lolium multiflorum*) as nurse crop at rate of 20kg/ha



to be utilized between permanent pool and 5 year event

- 10% Lake Bedge (Caretax lacustris)

- 20% Soft Rush (*Juncus effusus*)
- 10% Tall Nutria Grass (*Glyceria grandis*)
- 18% Hard Stem Bulrush (*Scirpus acutus*)
- 10% Green Bulrush (*Scirpus atrovirens*)
- 18% River Bulrush (*Scirpus fluvialis*)
- 20% Giant Bur Reed (*Sparganium eurycarpum*)

100%

KEY PLAN

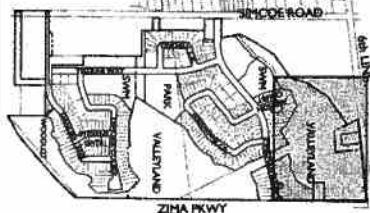

LEGEND

- PROPOSED DECIDUOUS TREE
- PROPOSED CONIFEROUS TREE
- PROPOSED DECIDUOUS SHRUB PLANTED IN MATCHED BEDS
- RESTORATION SEED MIX (SEE R-5 FOR DETAILS)
- WETLAND AND WETLAND SEED MIX (SEE R-5 FOR DETAILS)
- AREA OF CUT OR FILL TO BE RESTORED (PER URBAN ECOSYSTEMS DRAWINGS)
- EXISTING NATURAL FEATURE (PER ES PREPARED BY CLINCHING ENVIRONMENTAL ASSOCIATES APRIL, 2010)
- SILT FENCE (SEE ENGINEERING DRAWINGS)

NOTE:
1. ALL DISTURBED AREAS TO BE RESTORED WITH TOPSOIL AND SEED MIX AS SHOWN.
2. PRIOR TO PLANTING, WETLAND COMPENSATION AREA TO BE EXCAVATED BY 150mm - 200mm TO CREATE A DEPRESSION AREA FOR COLLECTION OF LOCALIZED PRECIPITATION.
3. WETLAND COMPENSATION AREA TO BE SEED WITH HAWTHORN AND WETLAND SEED MIX (SEE R-5).

DATE INFORMATION RECEIVED FROM CLINCHING ENVIRONMENTAL ASSOCIATES INC. MAY 26, 2015. REVISION MAY 11, 2017. REVISION MAY 24, 2017. REVISION NOVEMBER 24, 2017. REVISION NOVEMBER 24, 2017. REVISION NOVEMBER 24, 2017.

NO.	SYMBOL	DESCRIPTION	DATE	BY	CHK
1		Issued by Third Subdivision	Jan 12, 18	J.M.	
2		Revised by Third Subdivision	Apr 20, 17	J.M.	
3		Revised by Third Subdivision	Jul 20, 17	J.M.	
4		Revised by Third Subdivision	Nov 16, 17	J.M.	

BRADFORD EAST COMMUNITY
Restoration Enhancement
Planting Plan

the mbty group

BRADFORD WEST
Gwillimbury

ACCEPTED
TOWN OF BRADFORD WEST GILLIMBURY

DATE

BRADFORD EAST COMMUNITY
Restoration Enhancement
Planting Plan

the mbty group


BRADFORD WEST
Gwillimbury

ACCEPTED
TOWN OF BRADFORD WEST GILLIMBURY

DATE

FOR CONTINUATION SEE R-2

KEY PLAN

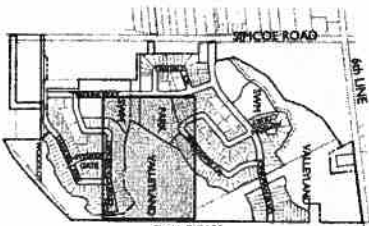

LEGEND

- PROPOSED DECIDUOUS TREE
- PROPOSED CONIFEROUS TREE
- PROPOSED DECIDUOUS SHRUB
- PROPOSED CONIFEROUS SHRUB
- RESTORATION SEED MIX (SEE R-3 FOR DETAILS)
- MIXED AND RETAINED SEED MIX (SEE R-3 FOR DETAILS)
- AREA OF CUT OR FILL TO BE RESTORED (SEE R-3 FOR DETAILS)
- EXISTING NATURAL FEATURES (PER EX. ENVIRONMENTAL ASSOCIATES APRIL, 2010)

NOTES:
1. ALL DISTURBED AREAS TO BE RESTORED WITH TOPSOIL AND SEED MIX AS SHOWN.

BASE INFORMATION RECEIVED FROM LILIAN ECOSYSTEMS INC. MAY 26, 2015.			
RECEIVED MAY 14, 2015. REVISED AUGUST 14, 2015. REVISED AUGUST 26, 2015.			

BRADFORD WEST GWILLIMBURY

the mby group

BRADFORD EAST COMMUNITY
Restoration Enhancement
Planting Plan


BRADFORD EAST COMMUNITY
Restoration Enhancement
Planting Plan

BRF0002

R-3

19-OF-25

KEY PLAN

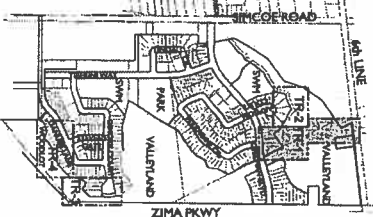

LEGEND

- LIMIT OF WORK
- PROPOSED CHAIN LINK FENCE (1.2m HEIGHT) SEE D2 ON L2-4
- PROPOSED CHAIN LINK FENCE (1.2m HEIGHT) SEE D3 ON L2-4
- PROPOSED WOOD RAIL FENCE (1.0m HEIGHT) SEE D2 ON L2-4
- PROPOSED LIMESTONE SCREENING TRAIL
- PROPOSED SPOT ELEVATIONS BY ENGINEER
- PROPOSED SPOT ELEVATION BY MNTV
- EXISTING ELEVATIONS
- EXISTING CONTOUR LINES
- PROPOSED CONTOUR LINES
- PROPOSED DRAINAGE DIRECTION PERCENTAGE SLOPE
- STREET LIGHT
- TRANSFORMER
- HYDRAUNT
- MAIL BOX
- STREET MARK
- BELL PEDESTAL

DATE INFORMATION RECEIVED FROM BRADFORD EAST COMMUNITY INC. MAY 28, 2016.
RECEIVED MAY 14, 2016. ASSIGNED MAY 14, 2017. RECEIVED MAY 14, 2017. RECEIVED NOVEMBER 21, 2017.
RECEIVED NOVEMBER 24, 2017. RECEIVED NOVEMBER 29, 2017. RECEIVED MAY 16, 2018.

NO.	DESCRIPTION	DATE	BY	REVISION
1	Signature Submission	July 15, 2016	RIS	
2	Issued for Fifth Submission	May 18, 18	KJH	
3	Issued for Fourth Submission	Jan 12, 18	KJH	
4	Issued for Third Submission	Nov 20, 17	KJH	
5	Re-submitted for Second Submission	July 31, 17	AS	
6	Second Submission (Final in Submission)	Jan 18, 17	AS	

BRADFORD EAST COMMUNITY
Trail Layout and Grading Plan

the mbt group

BRADFORD
West
Gwillimbury

Signature: *[Signature]*
DATE: *[Date]*

the mbt group

BRADFORD EAST COMMUNITY
Trail Layout and Grading Plan

Drawn By:	EVL	Checked By:	BRD002
Designed By:	KJH	Date:	May 2017
Scale:	1:500	Sheet No.:	22 - OF - 25


- | | |
|---|---|
|  | PROPOSED CHAIN LINK FENCE
(1.5m HEIGHT) SEE D2 ON L2-6 |
|  | PROPOSED CHAIN LINK FENCE
(1.5m HEIGHT) SEE D2 ON L2-6 |
|  | PROPOSED CHAIN LINK FENCE
(1.5m HEIGHT) SEE D2 ON L2-6 |
|  | PROPOSED WOOD RAIL FENCE
(1.5m HEIGHT) SEE D2 ON L2-6 |
|  | PROPOSED WOOD RAIL FENCE
(1.5m HEIGHT) SEE D2 ON L2-6 |

[illegible]

the mbt w group

250 Woodland Ave., Unit 1, | Toronto, Ontario, Canada M6H 1B5
T (416) 464-7791 | F (416) 464-9981 | enquiries@mbtw.com

BRADFORD EAST COMMUNITY
Trail Layout and Grading Plan

Designed by:	Checked by:	Project No.
Drawn by:	Approved by:	BRD002
Designing firm:	Date:	May 2017
Scale:		Drawing No.
1:300		TR-3
		Sheet No.
		24 - OF - 25

