

June 28, 2018

The seal is circular with a double-lined border. The outer border contains the text "PROFESSIONAL ENGINEER" at the top and "PROVINCE OF ONTARIO" at the bottom. Inside the border, the name "ROSARIO SACCO" is printed in the center. Above the name is a stylized, hand-drawn signature. Below the name is a horizontal oval shape.


ROSARIO SACCO

Apr 15, 2021



Innisfil

This stamp certifies compliance with the applicable Design Guidelines only and bears no further professional responsibility.

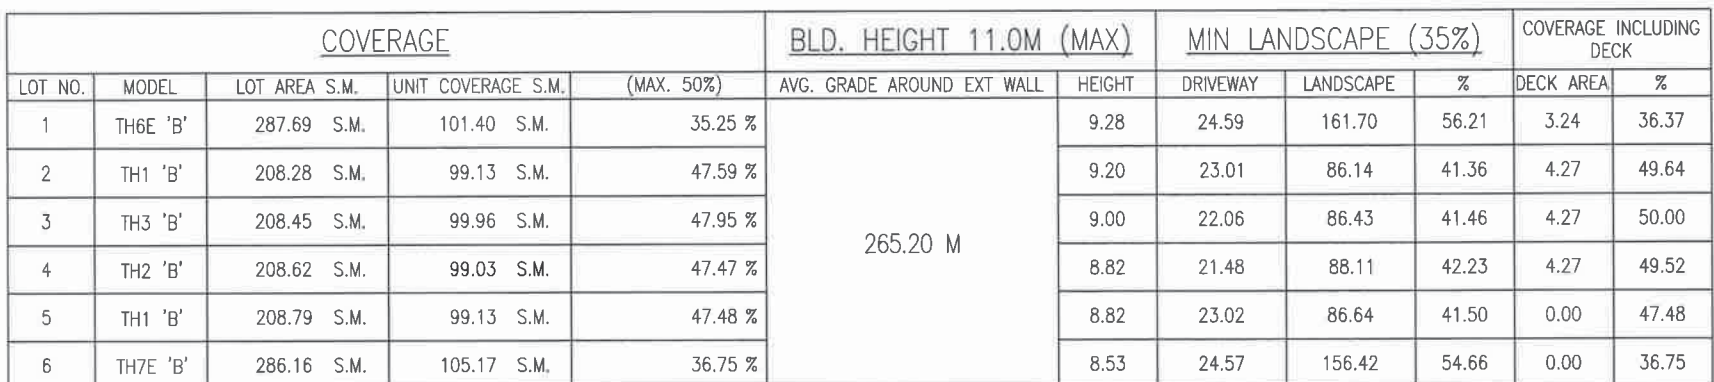

9				The undersigned has reviewed and takes responsibility for this design and has the qualifications and meets the requirements set out in the Ontario Building Code to be a Designer. Wellington Jno-Baptiste signature 25591 BCIN 42658	VA3 DESIGN 255 Consumers Rd Suite 120 Toronto ON M2J 1R4 t 416.630.2255 f 416.630.4782 va3design.com	BAYVIEW WELLINGTON		lot/block no. 146
8						project name ALCONA SHORES	municipality INNISFIL	registered plan no. —
7						name registration information VA3 Design Inc.		project no. 13049
6								drawing no. 1
5						Builder to verify location of all hydrants, street lights, transformers and other services. If minimum dimensions are not maintained, builder is to relocate at his own expense.		
4						Builder to verify service connection elevations prior to constructing foundations.		
3								
2								
1	ISSUED FOR CLIENT REVIEW	JAN 16-18	RC					
no.	description	date	by					

All drawings specifications, related documents and design are the copyright property of VA3 DESIGN. Reproduction of this property in whole or in part is strictly prohibited without VA3 DESIGN's written permission.