


TOMKINS ROAD



TOMKINS ROAD

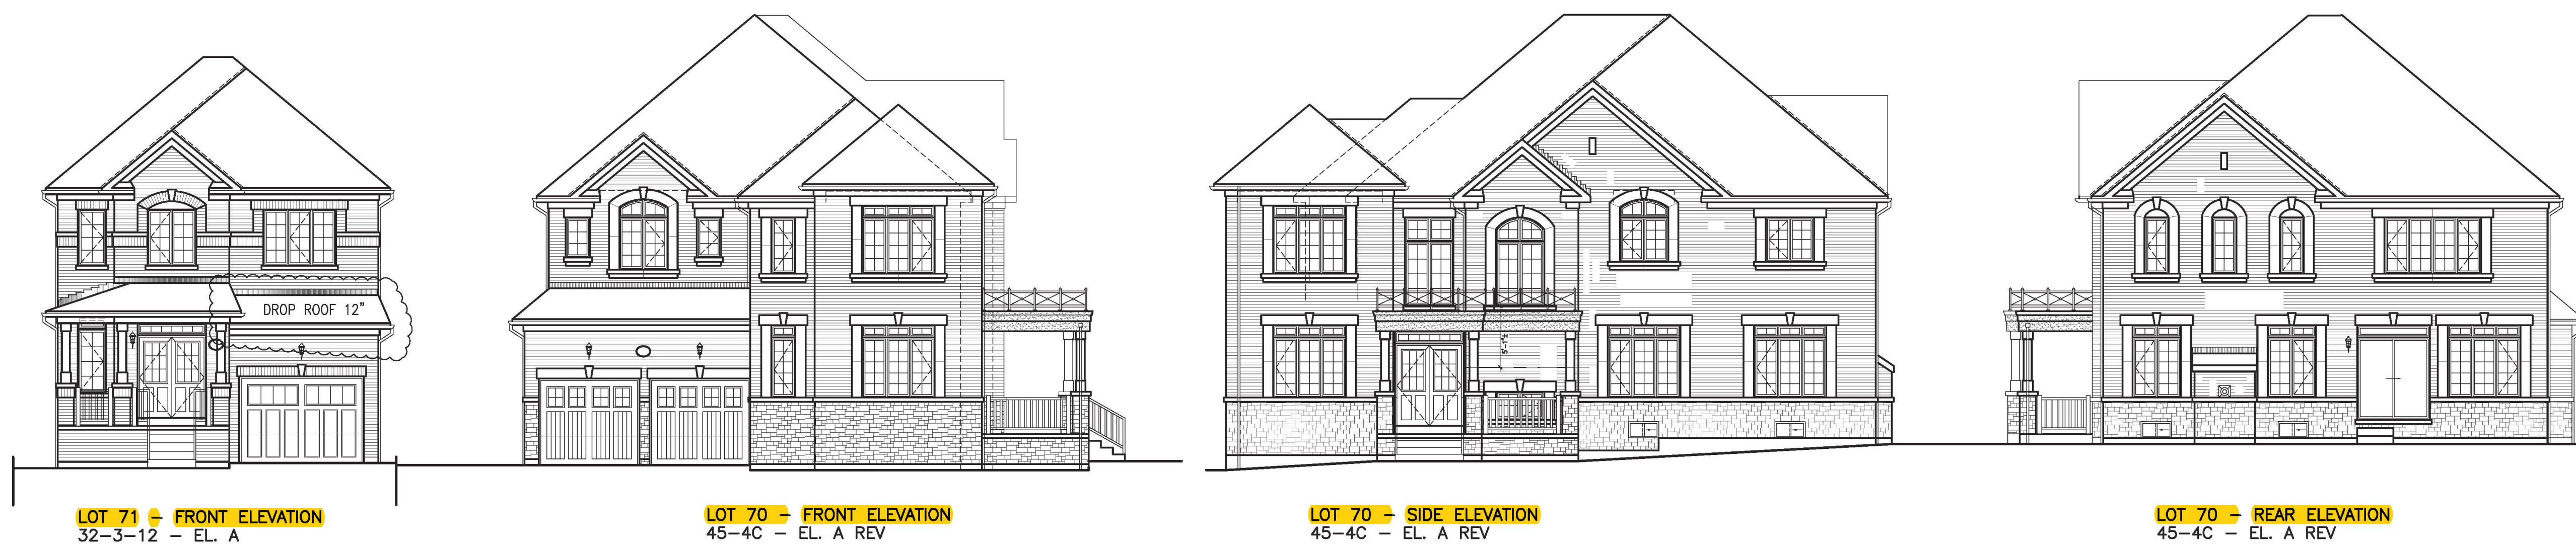

It is the builder's complete responsibility to ensure that all plans submitted for approval fully comply with the Architectural Guidelines and all applicable regulations and requirements including zoning provisions and any provisions in the local zoning bylaws. The Council Architect is not responsible in any way for examining or approving the building plans or working drawings with respect to any zoning or building code or permit matter or that any house can be properly built or located on its lot.

LOTS 70 & 71
This is to certify that these plans comply with the applicable Architectural Design Guidelines approved by the Town of Innisfil.

JOHN G. WILLIAMS LTD., ARCHITECT
ARCHITECTURAL DESIGN DIVISION
APPROVED BY: [Signature]
DATE: MAY 22, 2022
This stamp certifies compliance with the applicable Design Guidelines only and does not confer professional responsibility.

TOMKINS ROAD