








MS

[illegible]

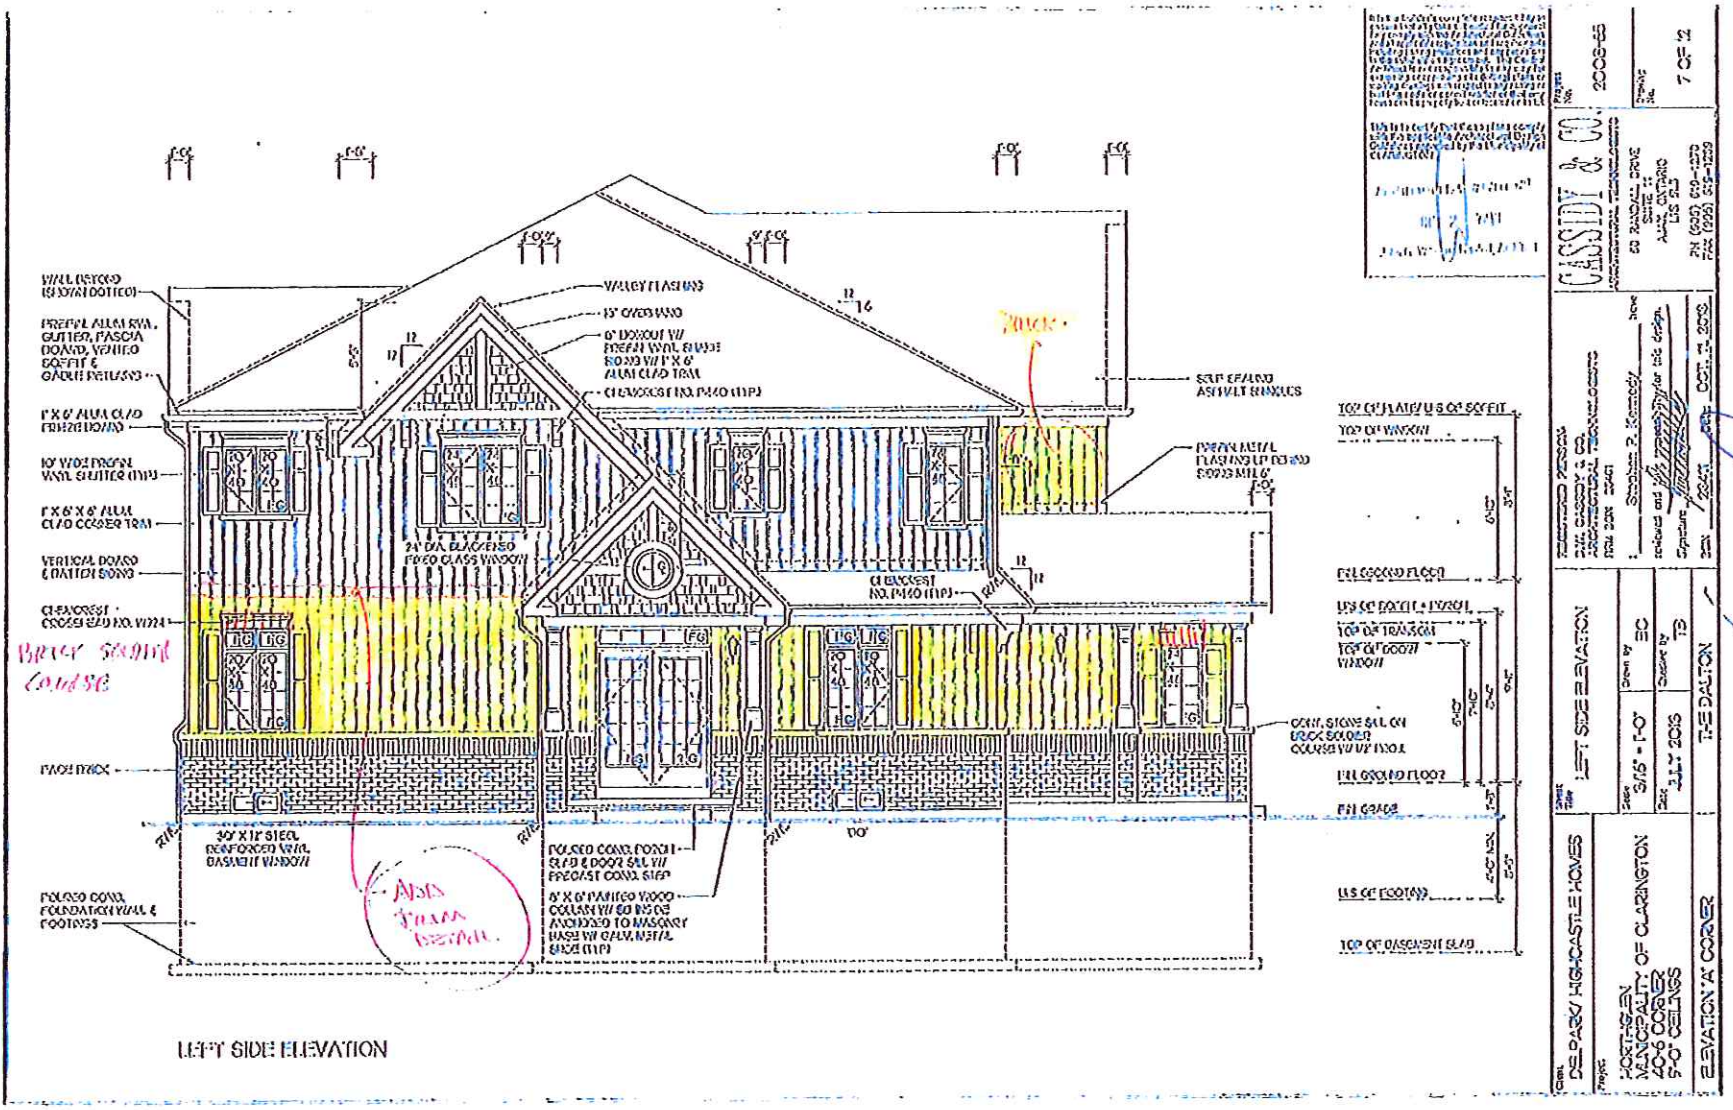

LEFT SIDE ELEVATION


Architect	CASSIDY & CO.	Scale	3/16" = 1'-0"
Drawn by	EC	Checked by	TS
Sheet No.	7 OF 12	Project Name	ELEVATION A CORNER

[Handwritten signature]
 [Handwritten initials]

MS