



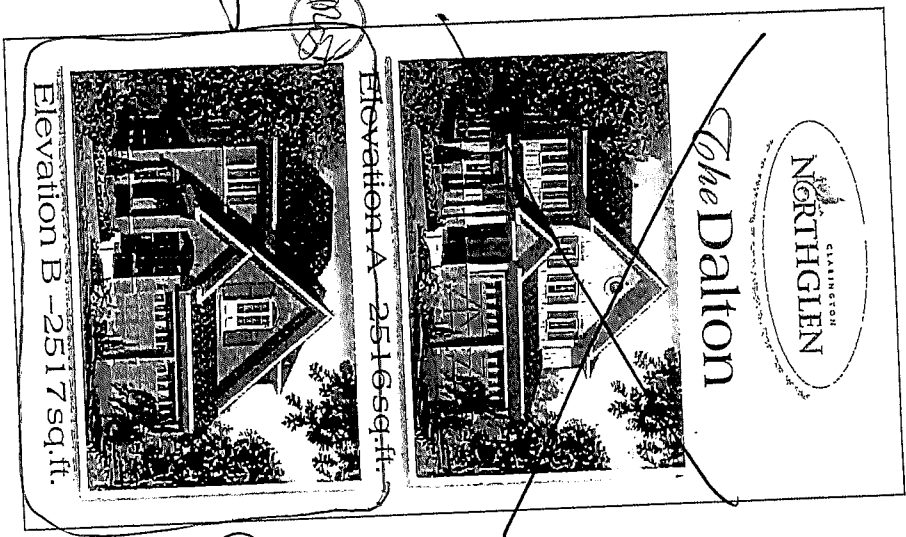


Model 40-6

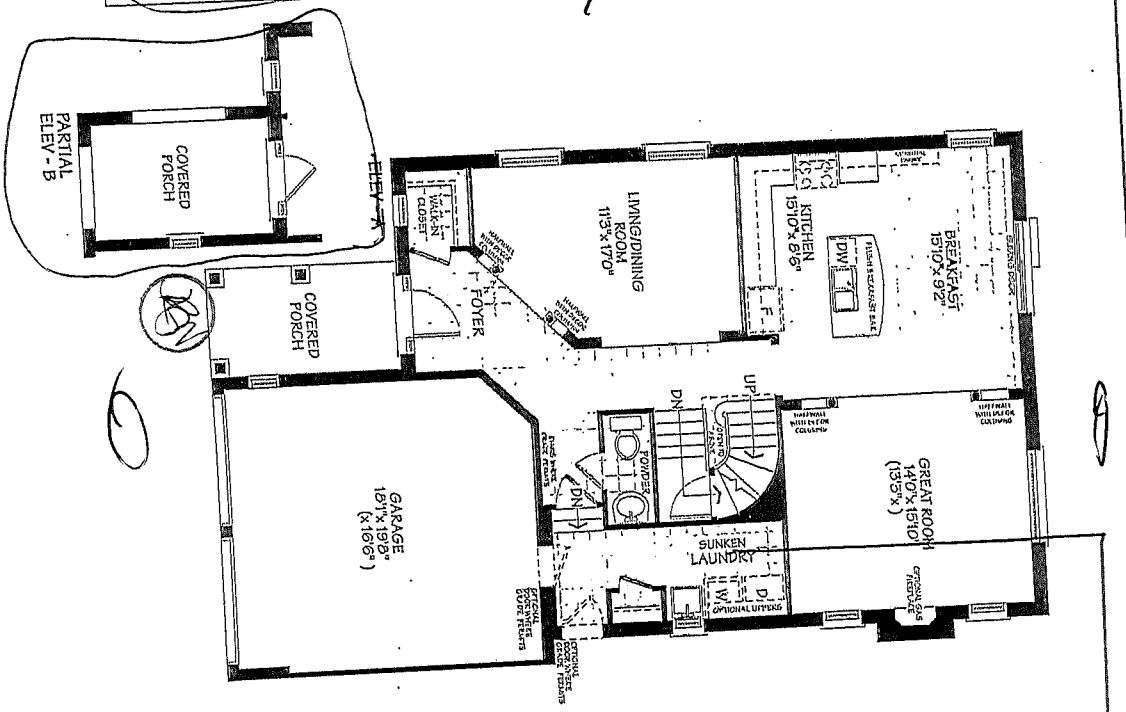


MAIN FLOOR




SECOND FLOOR

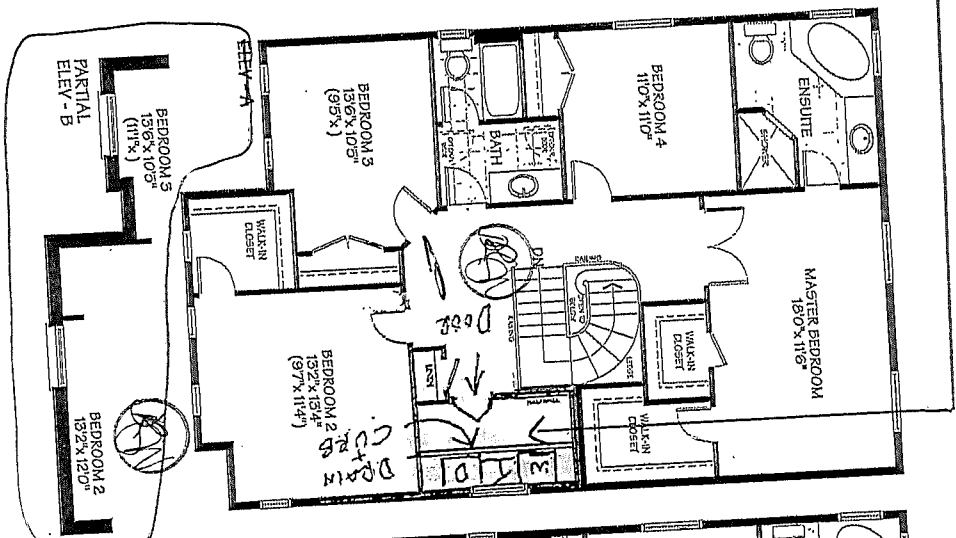

OPTIONAL SECOND

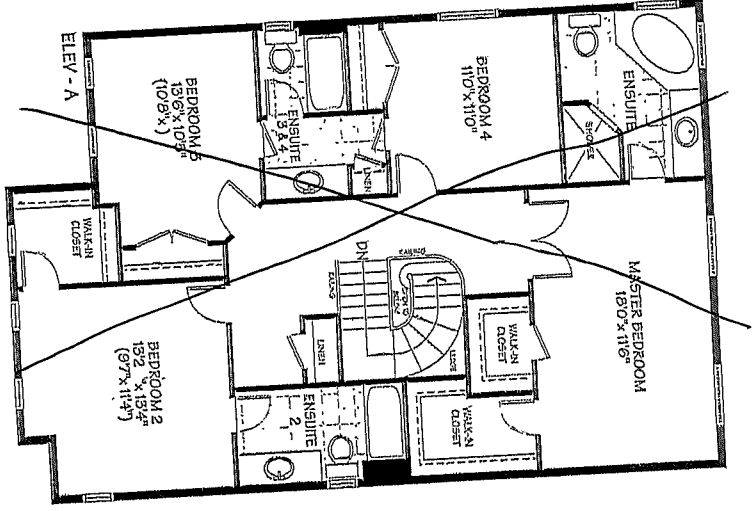


BASEMENT

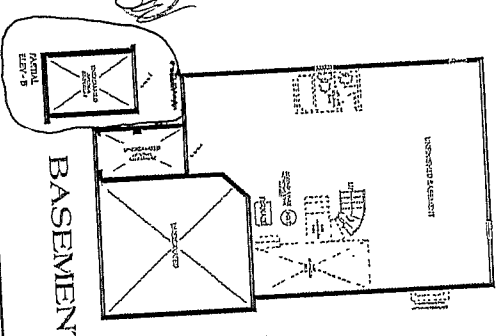

40-6

A/C Unit  
Surge Protector

Approx  
30'x16'  
Window

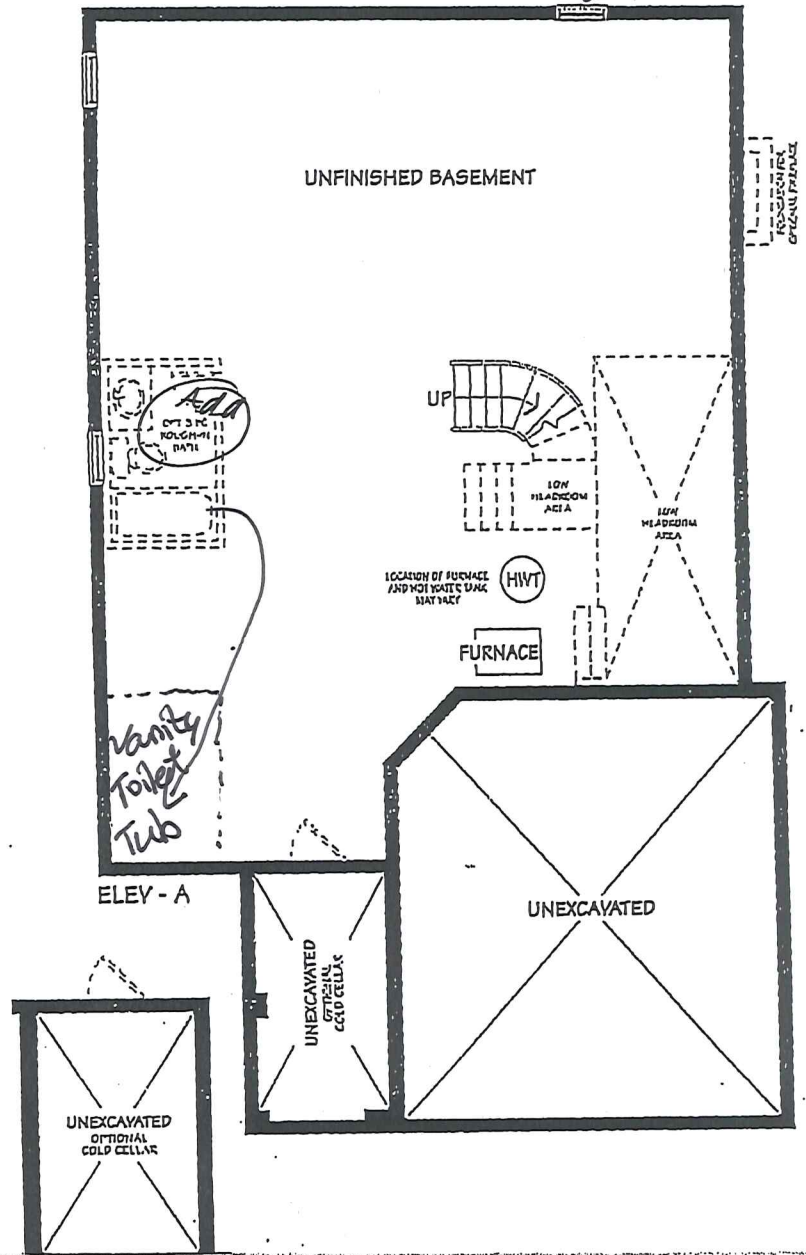


FEB 08 2016

Lot 86 Ph 2  
Rachakrishnan/Wilica

*(Signature)*

*(Signature)*


Dalton  
40-6

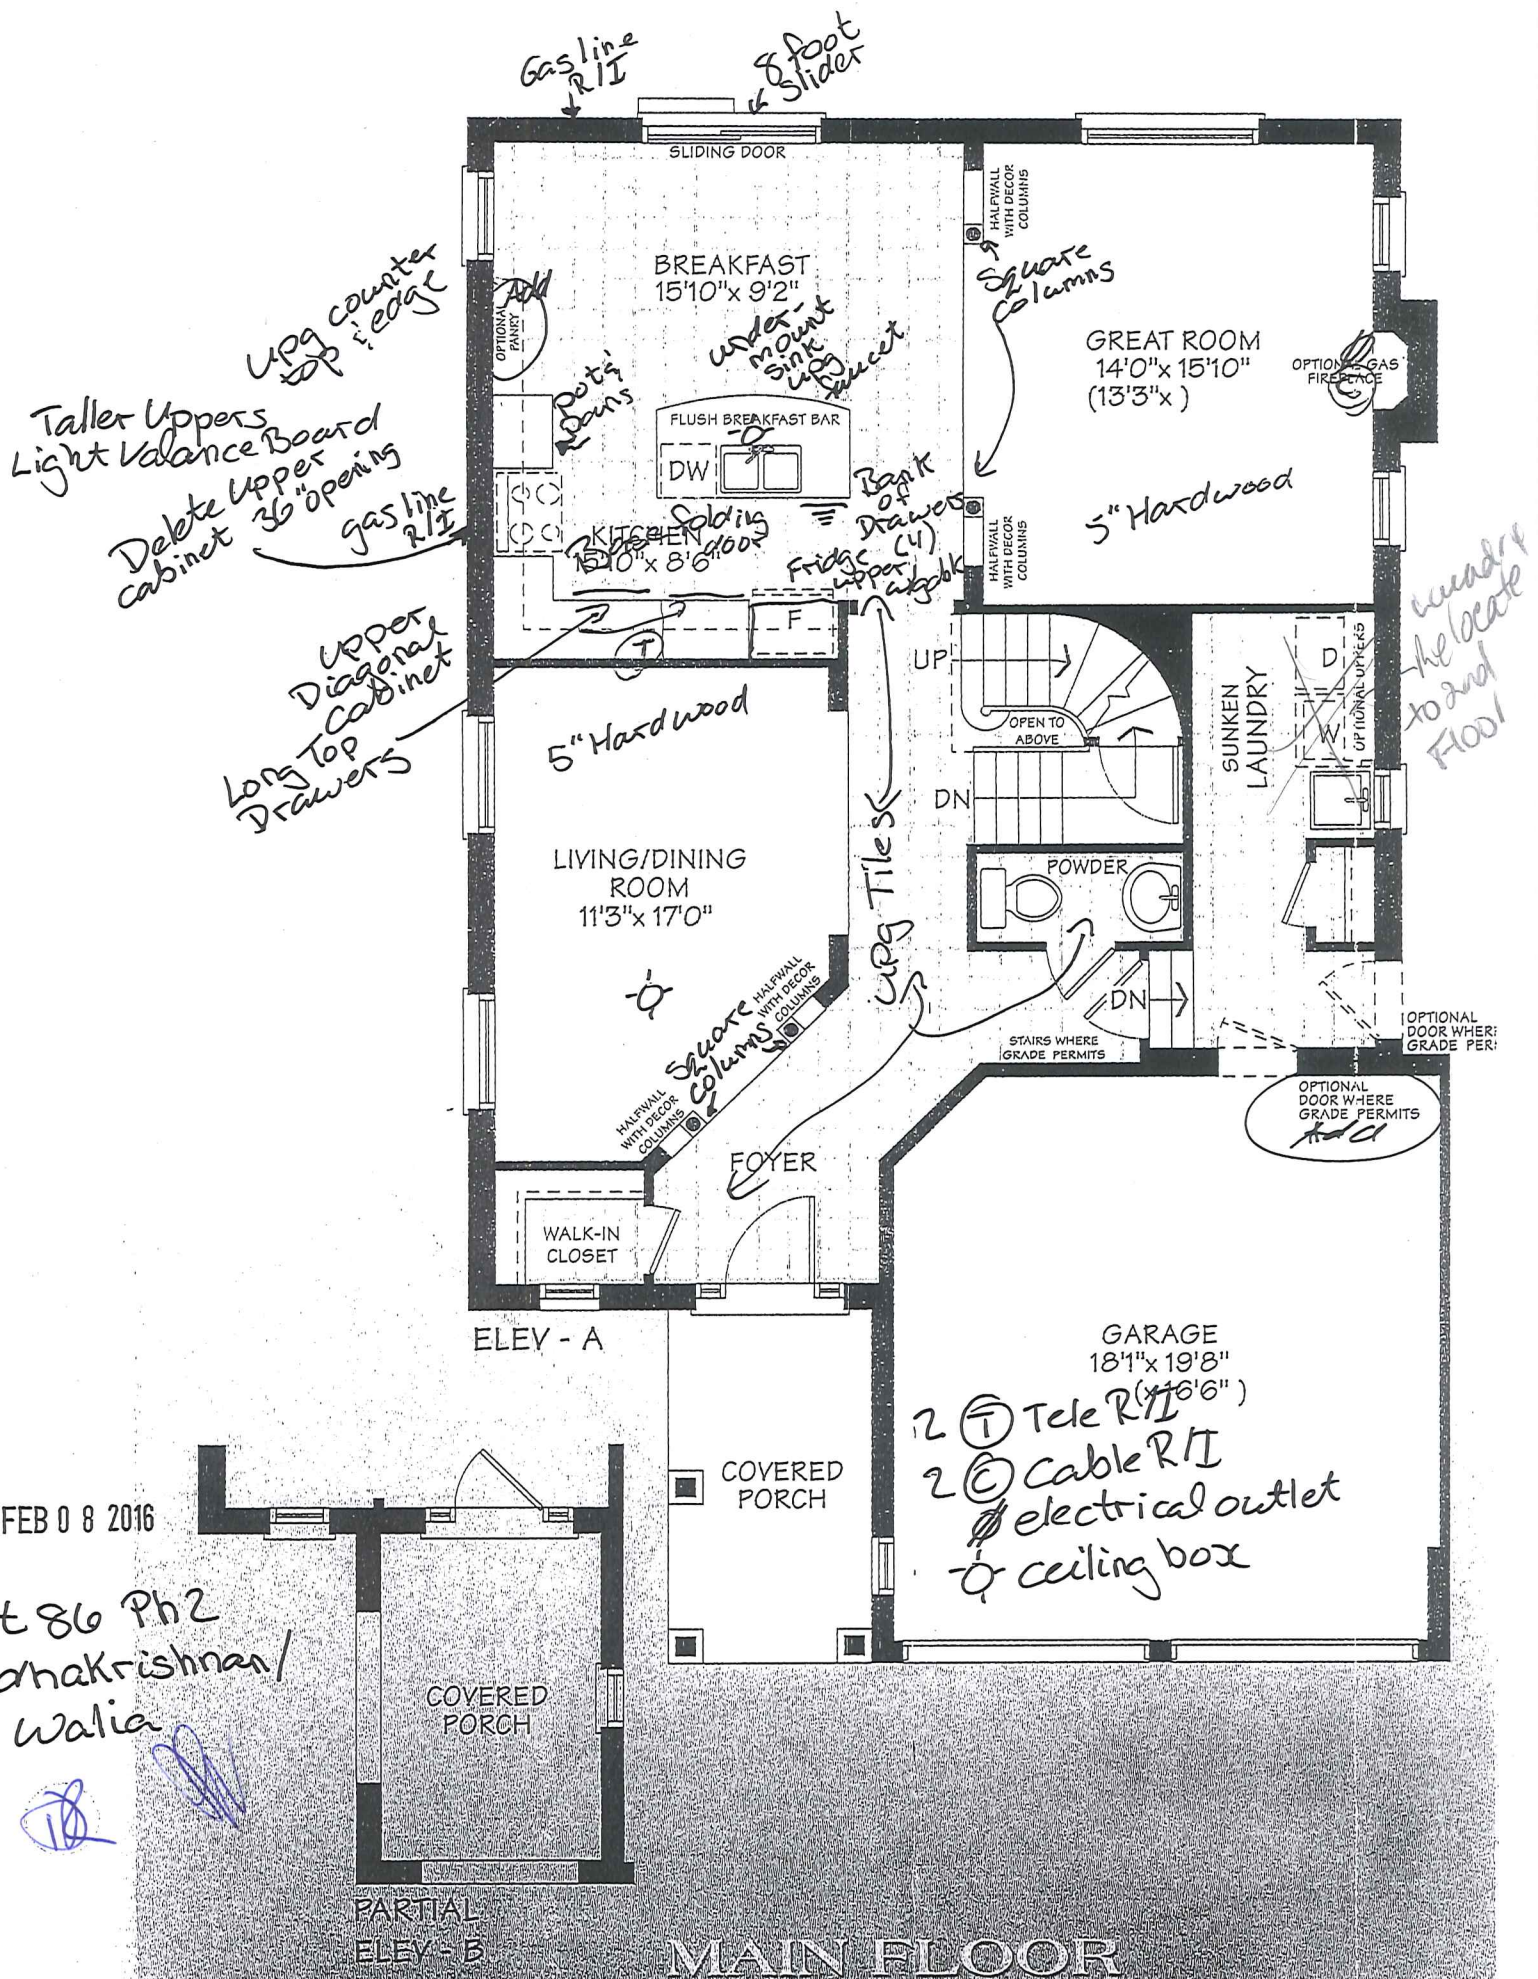

Dalton  
40-6

UPG Hardware  
UPG Trim

Delete all  
ceramic accessories

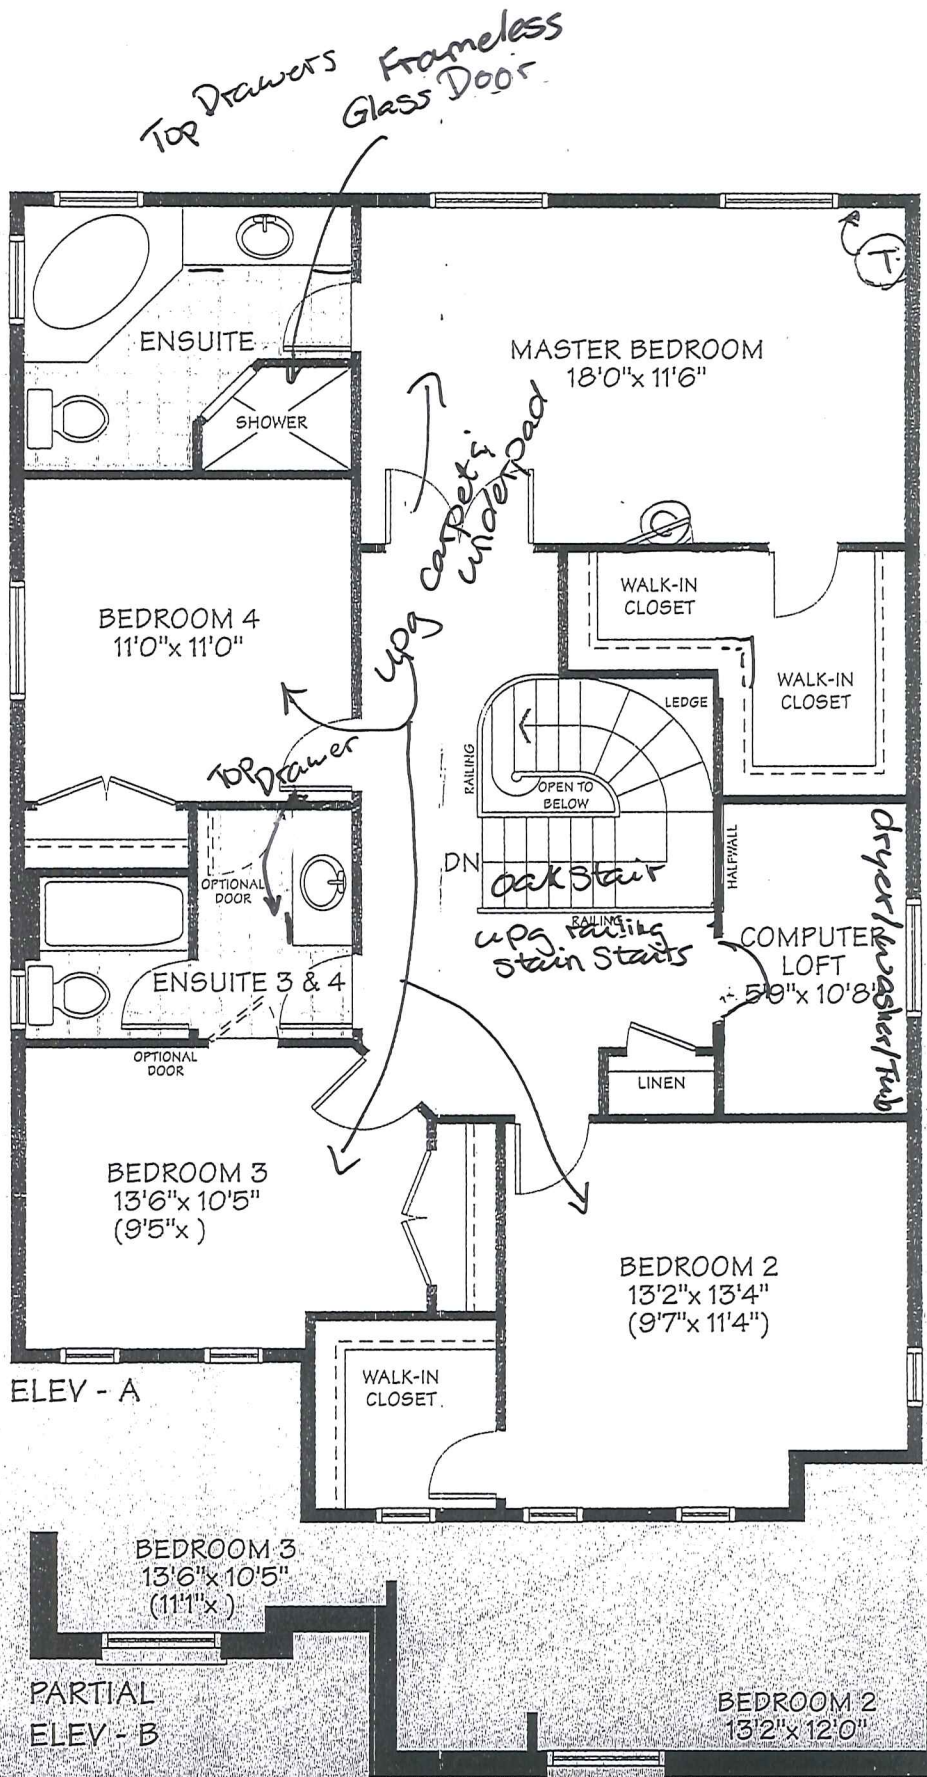

FEB 08 2016


Lot 86 Ph2  
Rachakrishnan/Walia

*[Signature]*

SECOND FLOOR

Builder: High Castle Homes  
 Project: North Glen  
 Location: Bowmanville, ON.  
 Type: 40-6 Dalton

OVERALL H/A IEIGHT @ 87" AFF  
 O = finished end

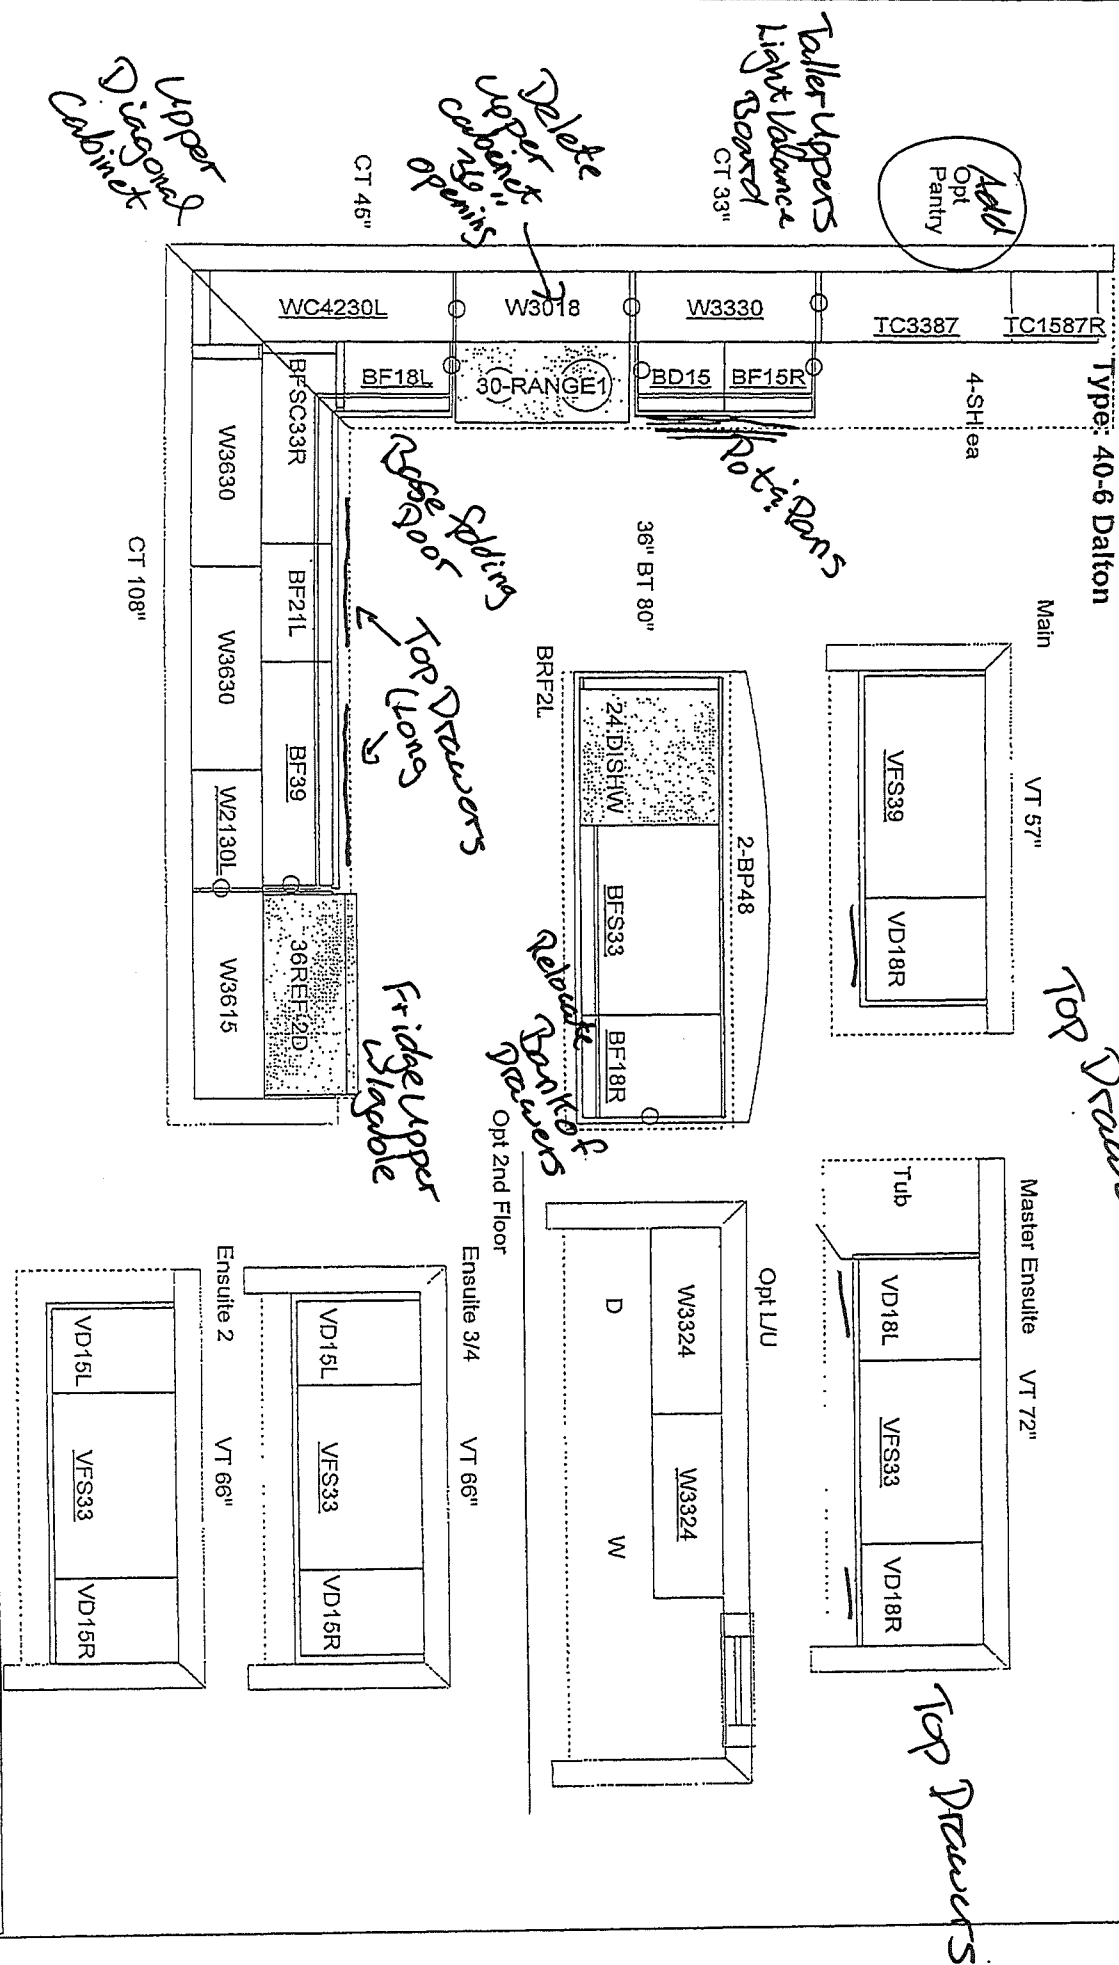

All dimensions size designations given are subject to verification on job site and adjustment to fit job conditions.



This is an original design and must not be released or copied unless applicable fee has been paid or job order placed.

Designed: 23/08/2011  
 Printed: 08/09/2011

40-6 Dalton

All

Drawing #: 1 No Scale.

Lot 86 Ph 2  
 Bowmanville