

See attached legend

July 4, 2015




Ashby
40-2

Air Conditioner
Humidifier

Approx 36" x 20"
window

FOUNDATION FOR
OPTIONAL FIREPLACE


40ft.

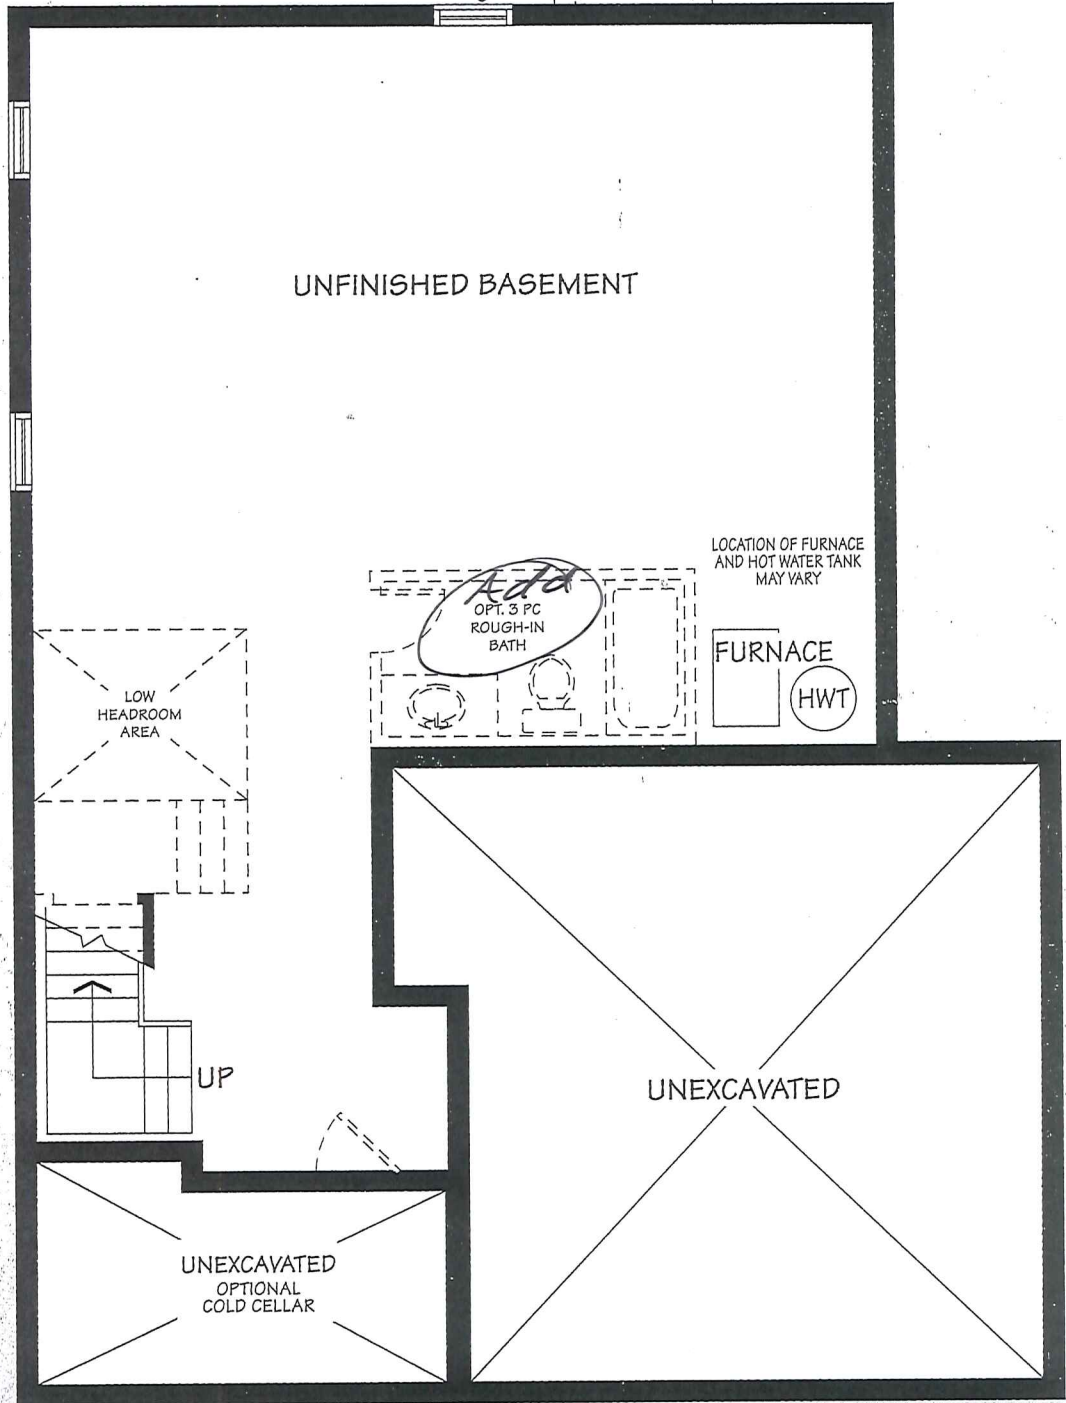

MAR 3 1 2016

Lot 31 PH 2
The Ashby B
Harvey/Stephen

ELEV - A

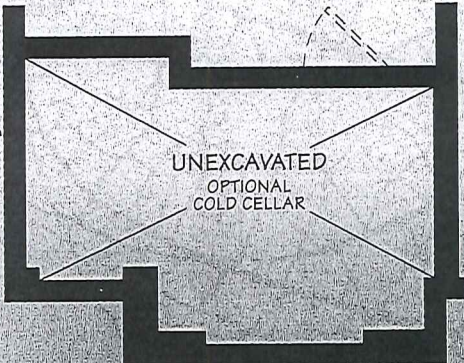

PARTIAL ELEV - B

BASEMENT

Model 40-2

Ashby
40-2

5 panel smooth doors

8 Spot
Sliders

Taller Upper
Crown Moulding

OTR
Fridge
upper w/2 gables


Upg
Railings
unfinished

MAR 3 1 2016


Lot 51PH2
The Ashby B
Harvey/Stephen

(Handwritten initials)

(Handwritten initials)

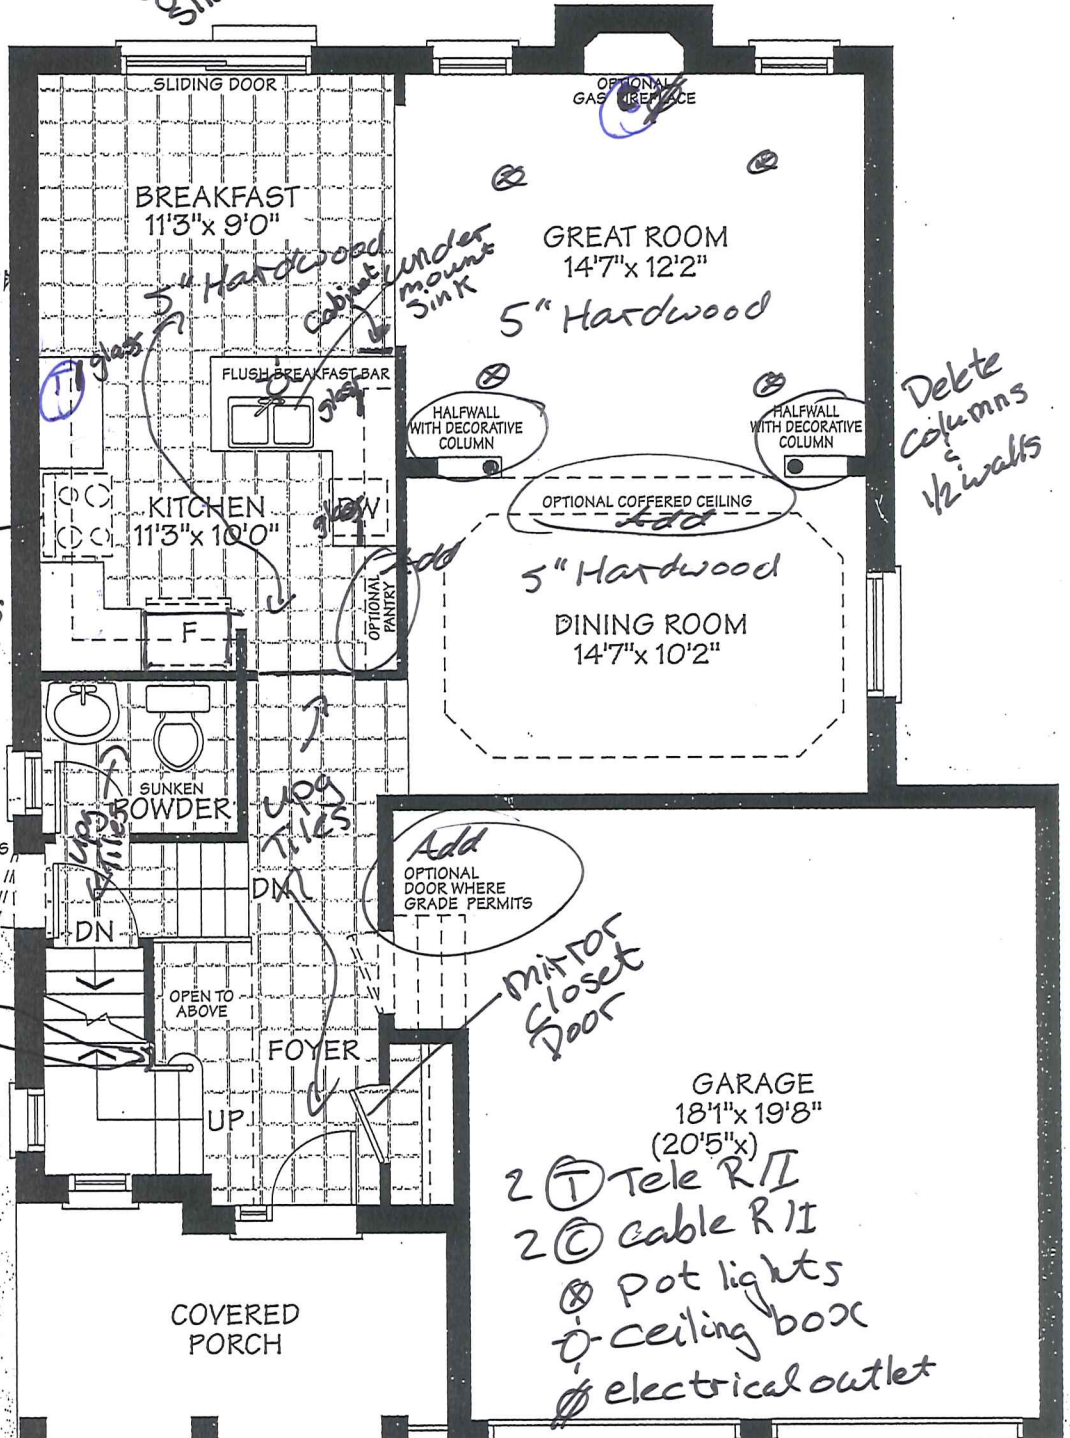

ELEV - A

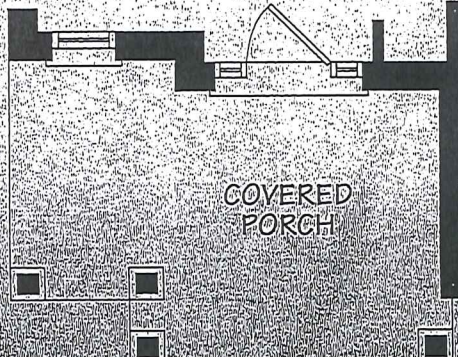

PARTIAL ELEV - B

MAIN FLOOR


Ashby
40-2

Frameless
Glass
Enclosure

Double sinks
Bank of Drawers
(3)

Delete all
mirrors &
ceramic
accessories

Add a
drain in
Laundry
Room
with curb

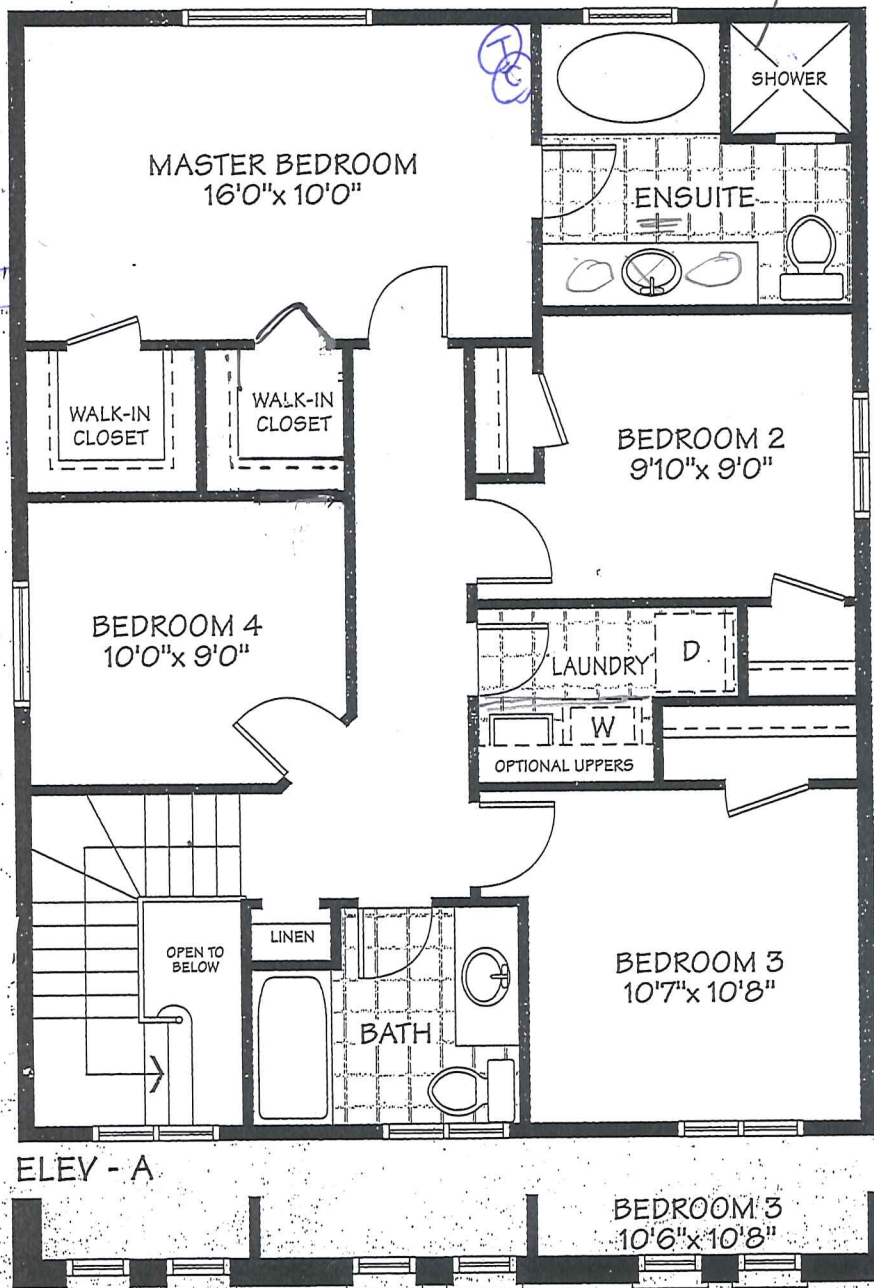

MAR 31 2016

PARTIAL ELEV - B


Lot 51 PH2
The Ashby B
Harvey/Stephen

SECOND FLOOR

Builder: High Castle Homes
 Project: North Glen
 Location: Bowmanville, ON.
 Type: 40-2 The Ashby

OVERALL 1 3 HEIGHT @ 87" AFF

○ = finished end

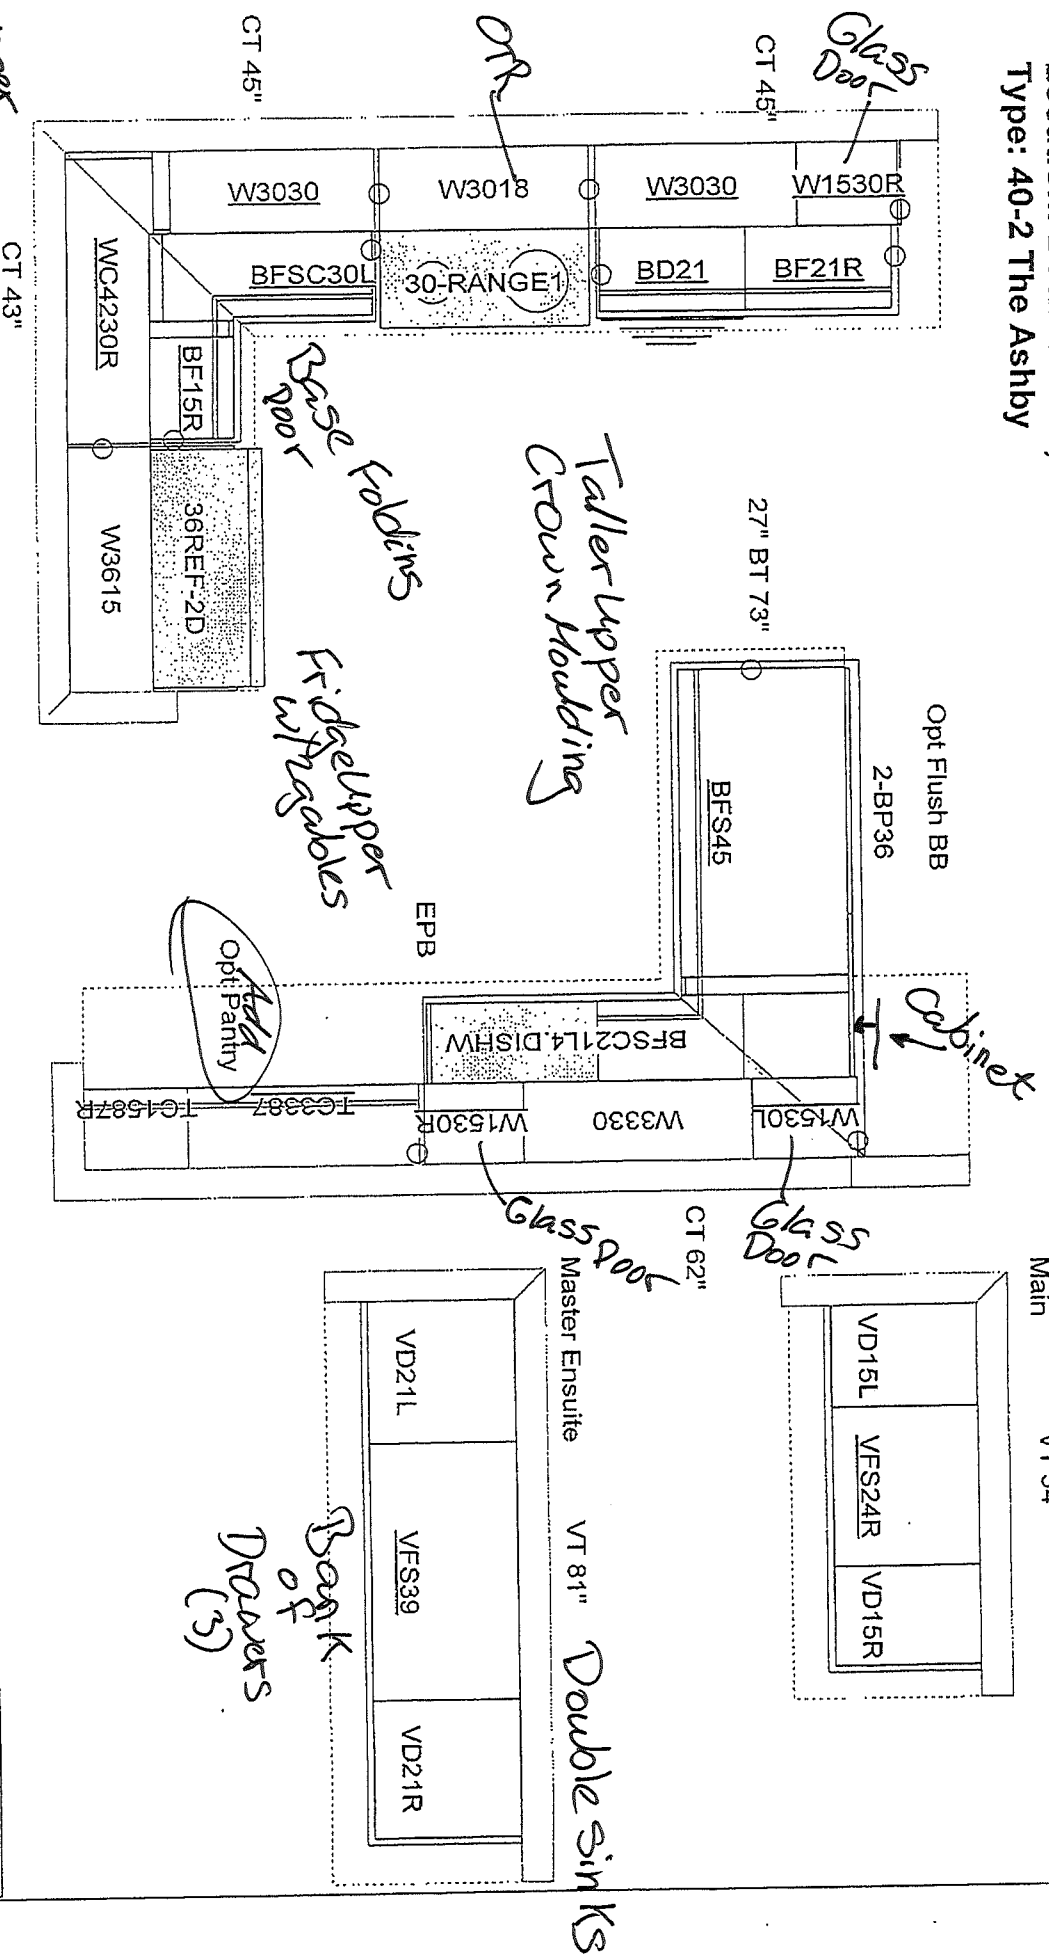

All dimensions, size designations given are subject to verification on job site and adjustment to fit job conditions.

2020 TECHNOLOGIES

This is an original design and must not be released or copied unless applicable fee has been paid or job order placed.

Designed: 15/08/2011
Printed: 08/09/2011

40-2 The Ashby

All

Drawing #: 1 No Scale.

Lot 51 Ph 2
 Bowmanville