



CLANNINGTON
NORTHGLEN

The Carlisle

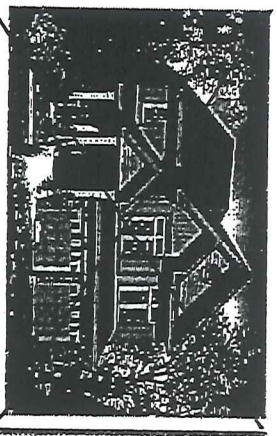

Elevation A - 2532 sq. ft.

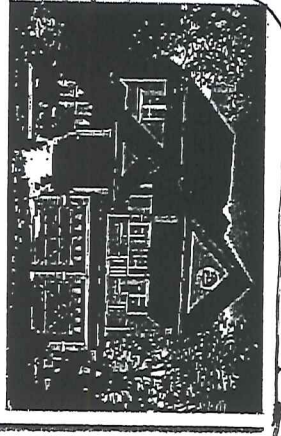


Elevation B - 2528 sq. ft.


Model 40-7




ALL PLANS, DIMENSIONS AND SPECIFICATIONS ARE SUBJECT TO CHANGE WITHOUT NOTICE.
ALL DIMENSIONS ARE TO FACE UNLESS OTHERWISE NOTED.
ALL FINISHES AND MATERIALS ARE TO BE AS SHOWN ON THE FINISH SCHEDULE.

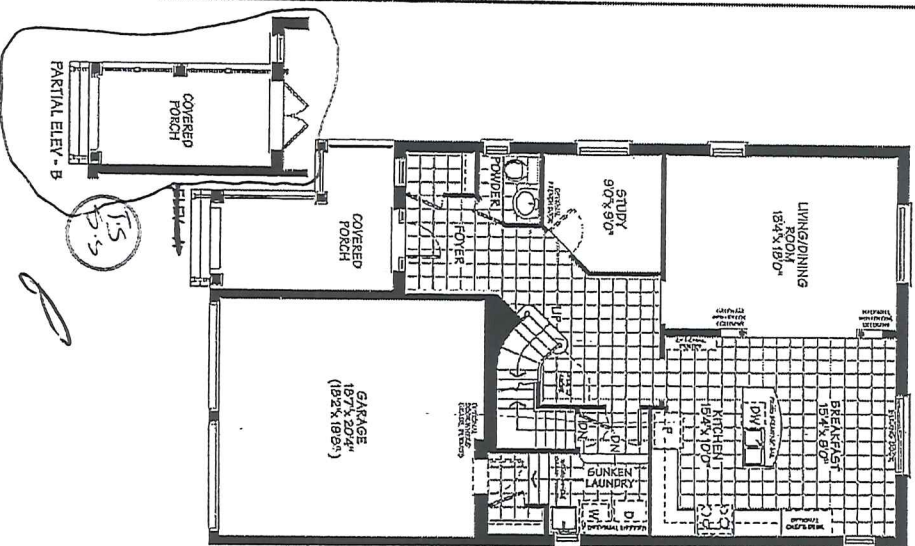


MAIN FLOOR

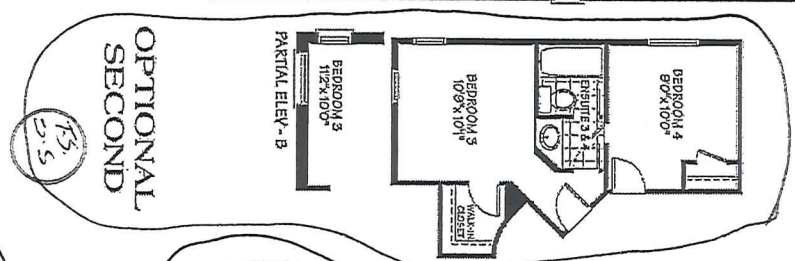

OPTIONAL
SECOND

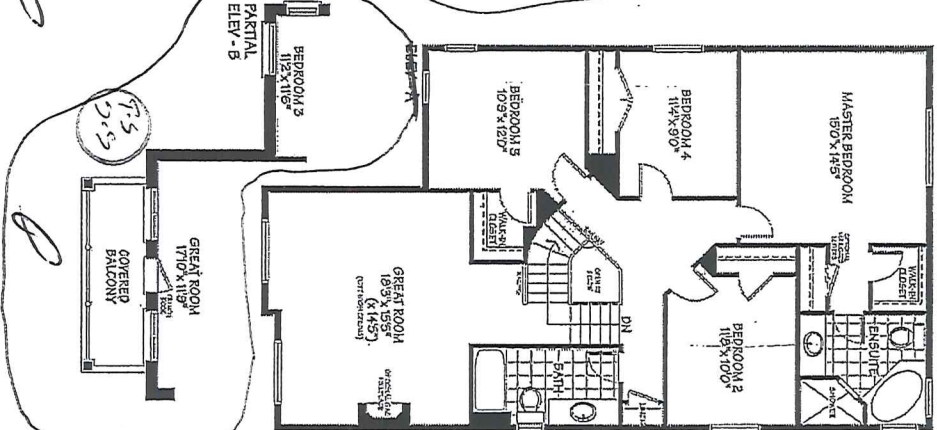

SECOND FLOOR

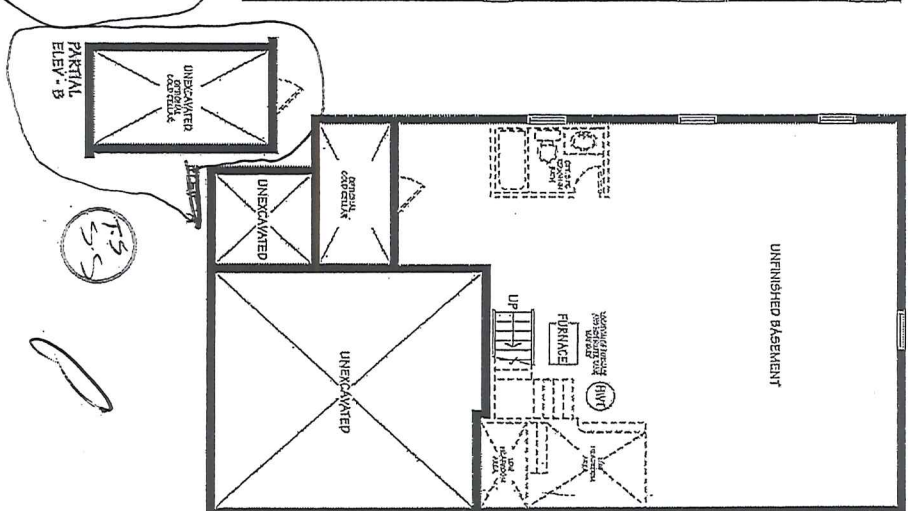

BASEMENT


See attached layouts
for extras.

Lot 145C(2)

Carlisle
40-7

A/C unit

40ft.

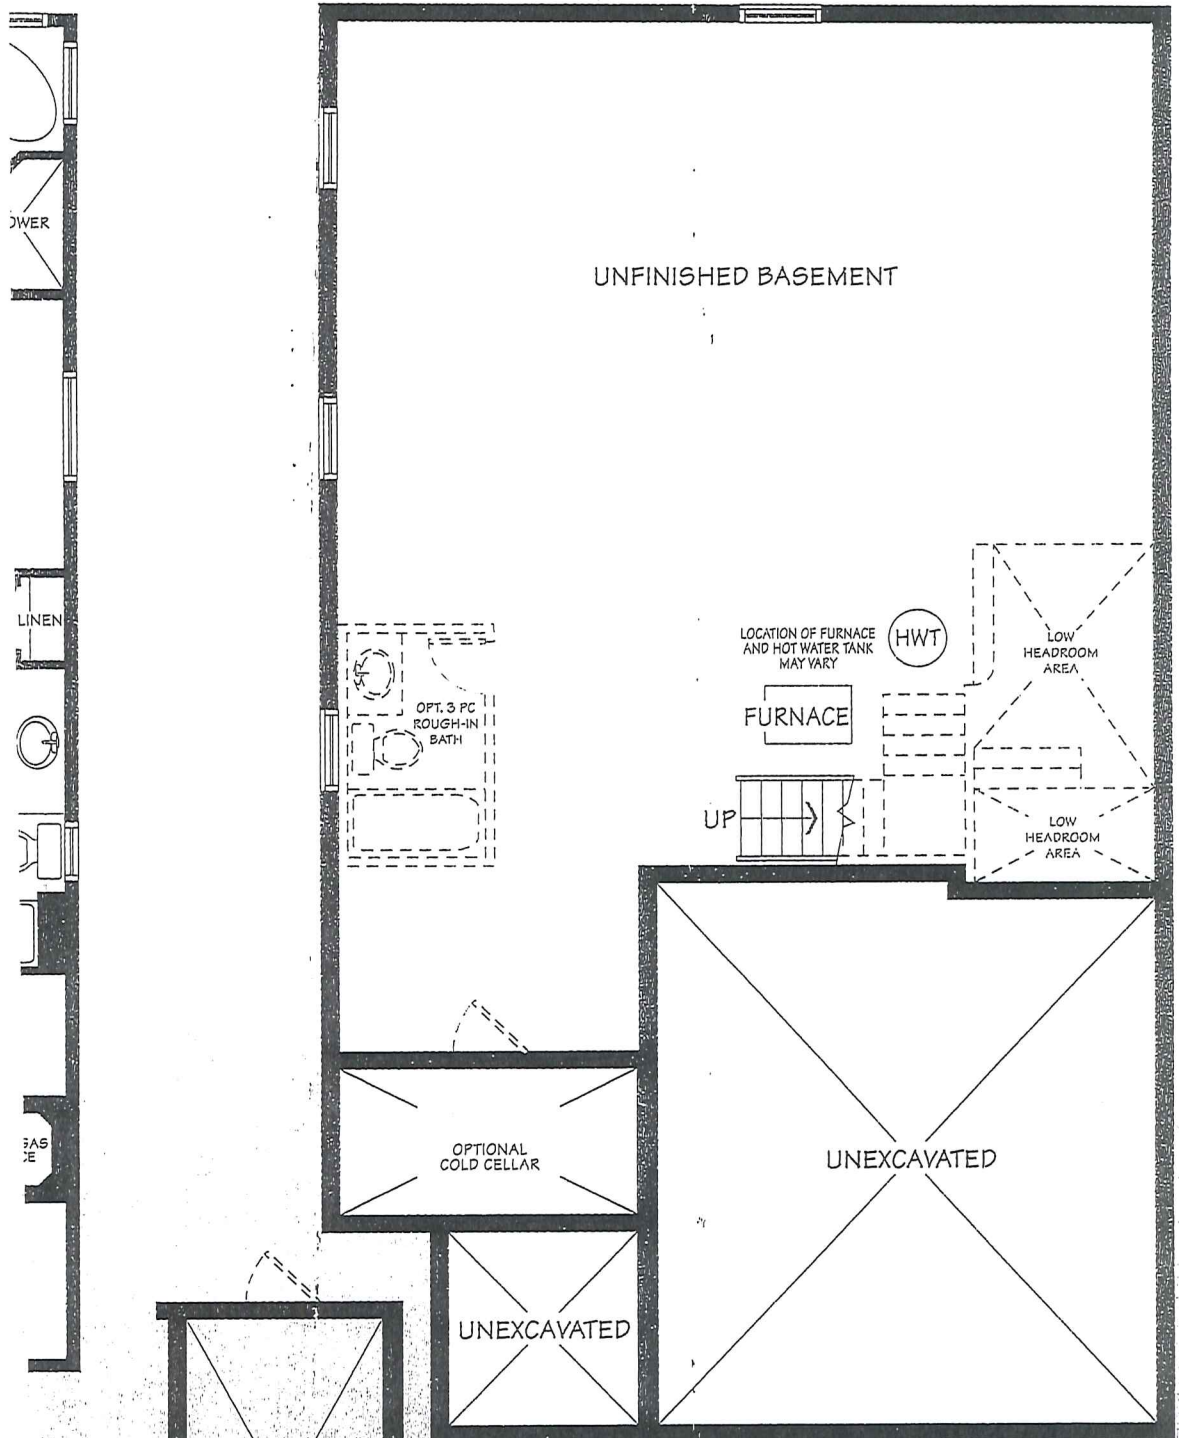

MAR 24 2016

Lot 145
Bowmanville
Hamilton-Smith/
Smith

T.S.

SS




PARTIAL
ELEV - B

ELEV - A

BASEMENT

Model 40-7

Carlisle
40-7

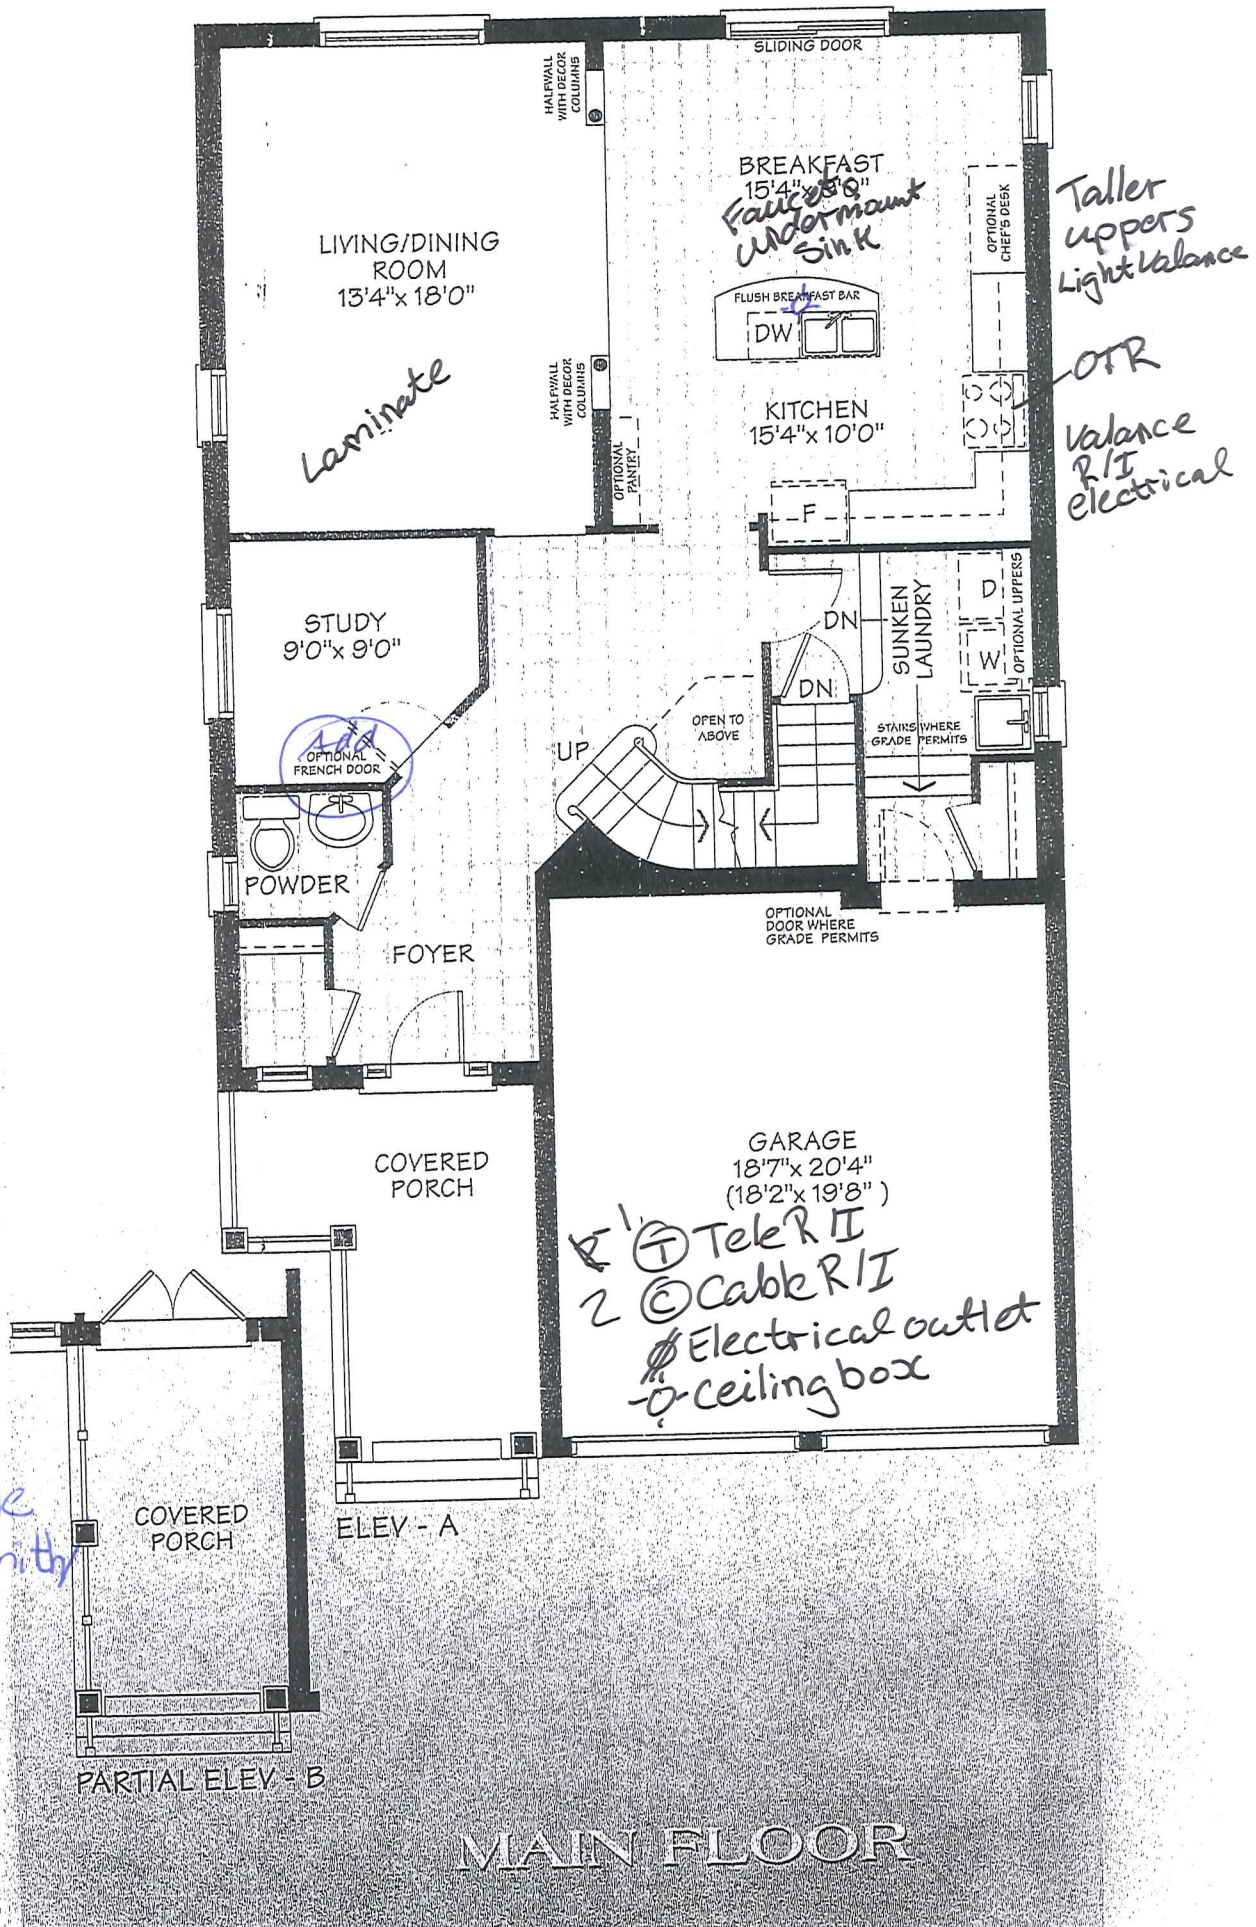

MAR 24 2016


Lot 145
Bowmanville
Hamilton-Smith
Smith

7.5


5.5

Carlisle
40-7

Delete all ceramic accessories

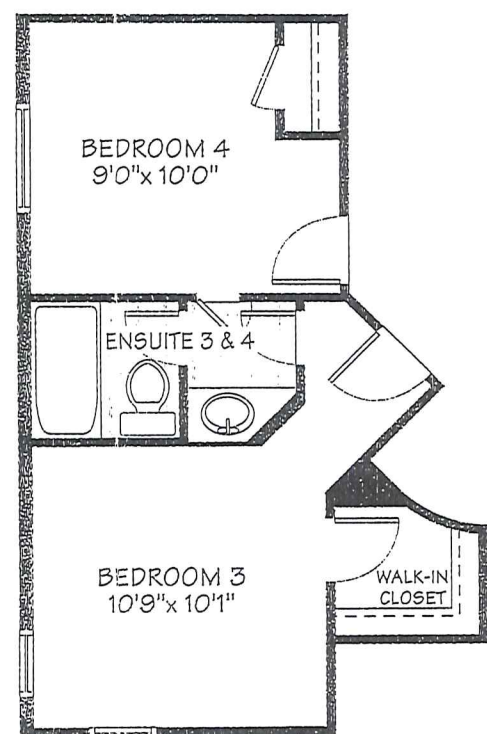

PARTIAL ELEV - B

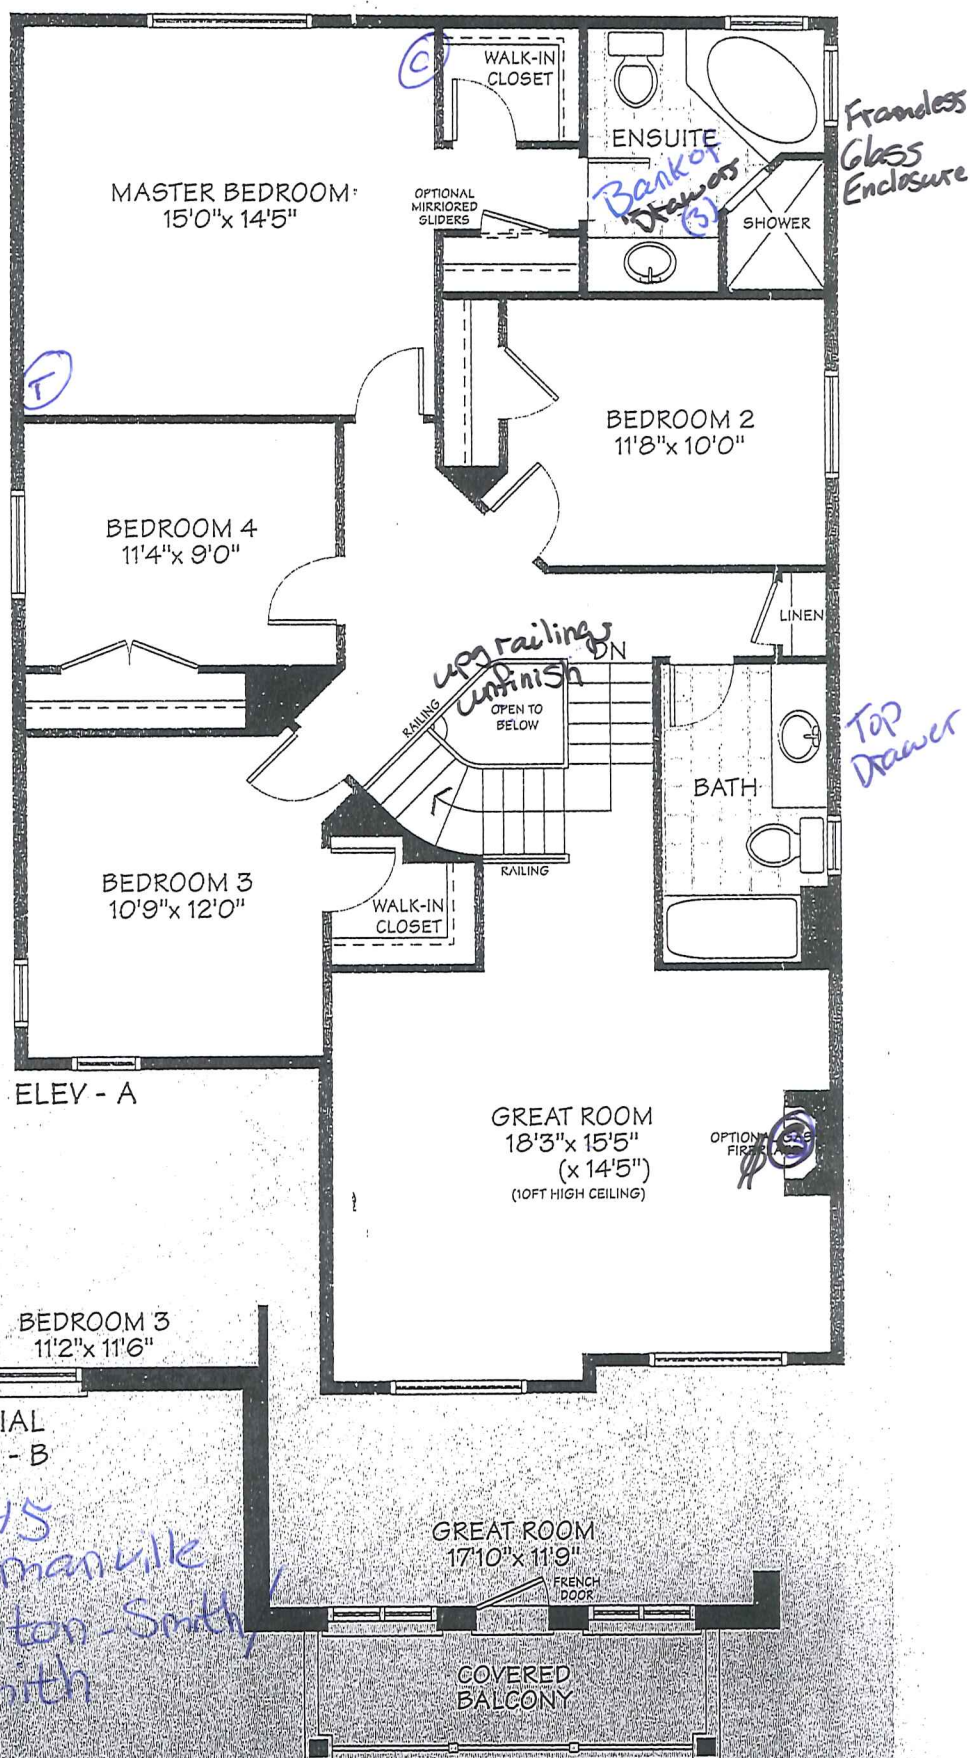

OPTIONAL SECOND FLOOR

MAR 24 2016 PARTIAL
ELEV - B


Lot 145
Bowmanville
Hamilton-Smith,
Smith

SECOND FLOOR

OVERALL HANG HEIGHT @ 87

○ = finished end

Builder: High Castle Homes
Project: North Glen
Location: Bowmanville, ON.
Type: 40-7 The Carlisle

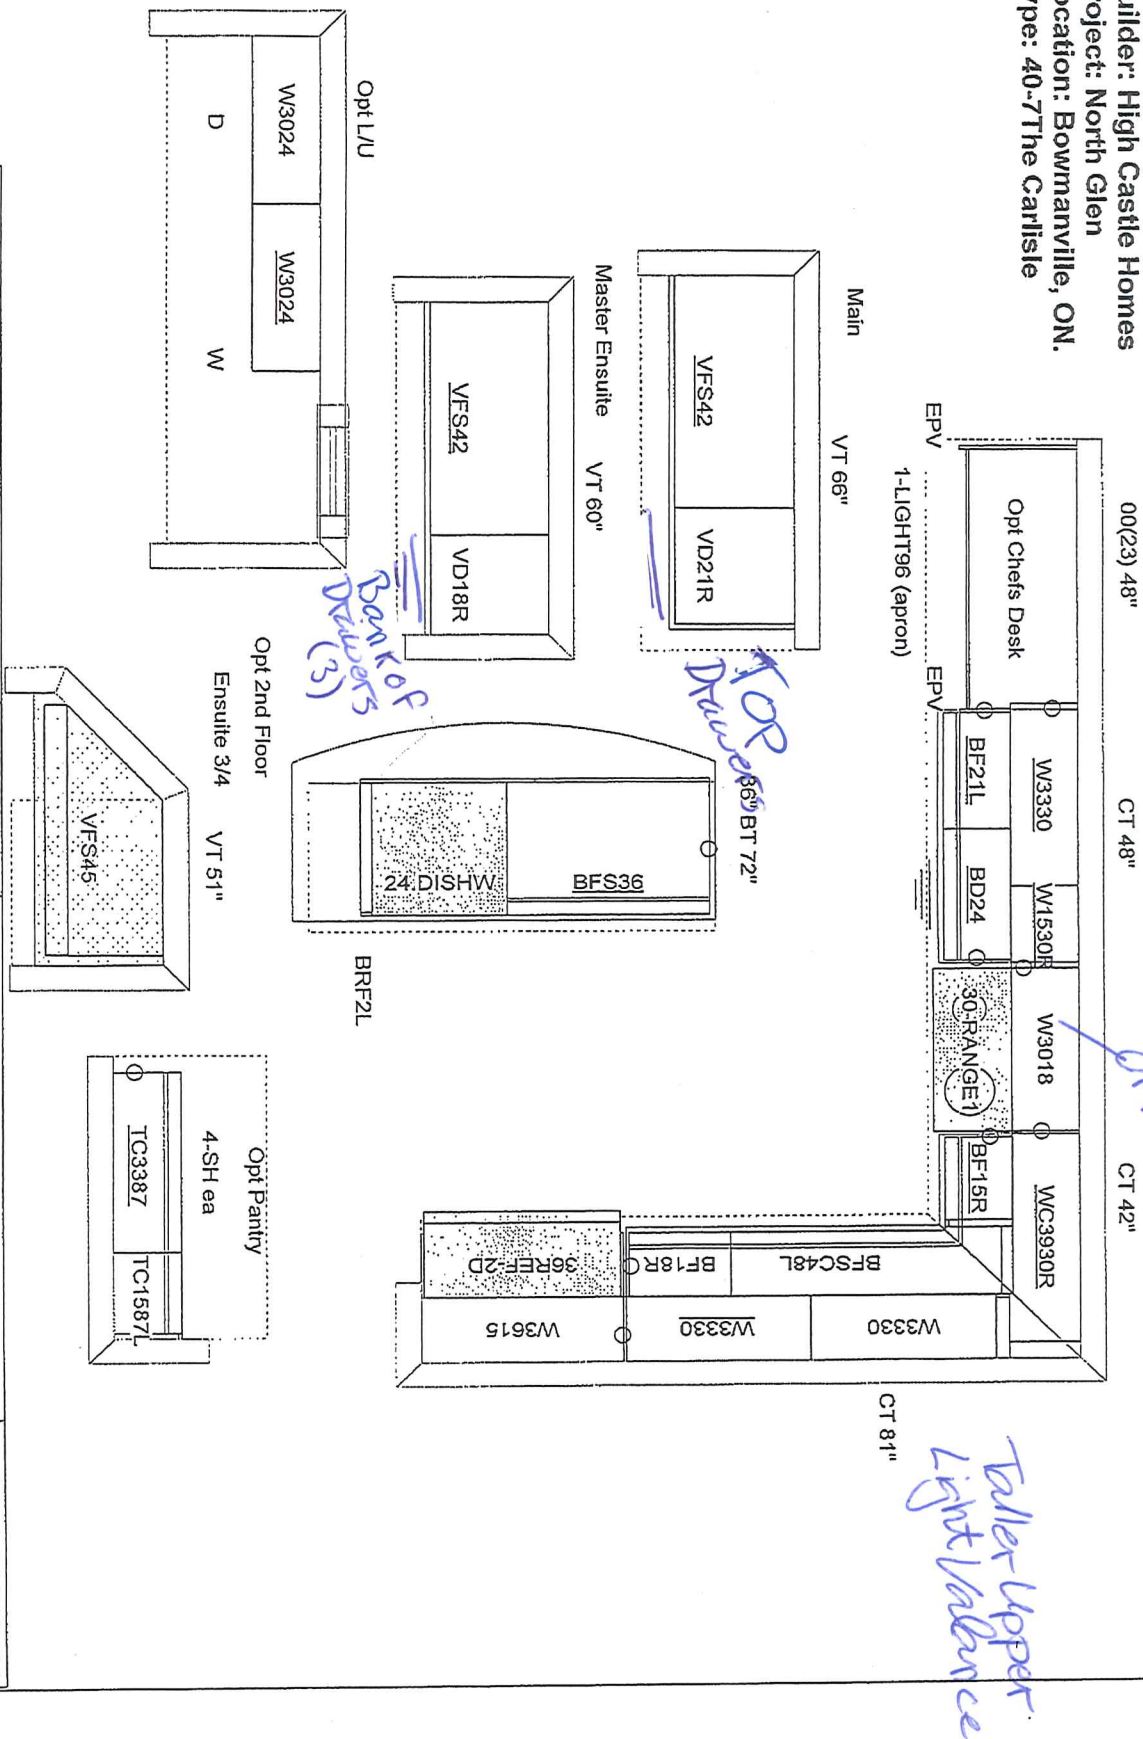

All dimensions, size designations given are subject to verification on job site and adjustment to fit job conditions.



This is an original design and must not be released or copied unless applicable fee has been paid or job order placed.

Designed: 24/08/2011
Printed: 08/09/2011

40-7 The Carlisle

All

Drawing #: 1 No Scale.

Lot 145 Ph 2
Bowmanville