


JUN 20 2016

Lot 39A-3
Sutton

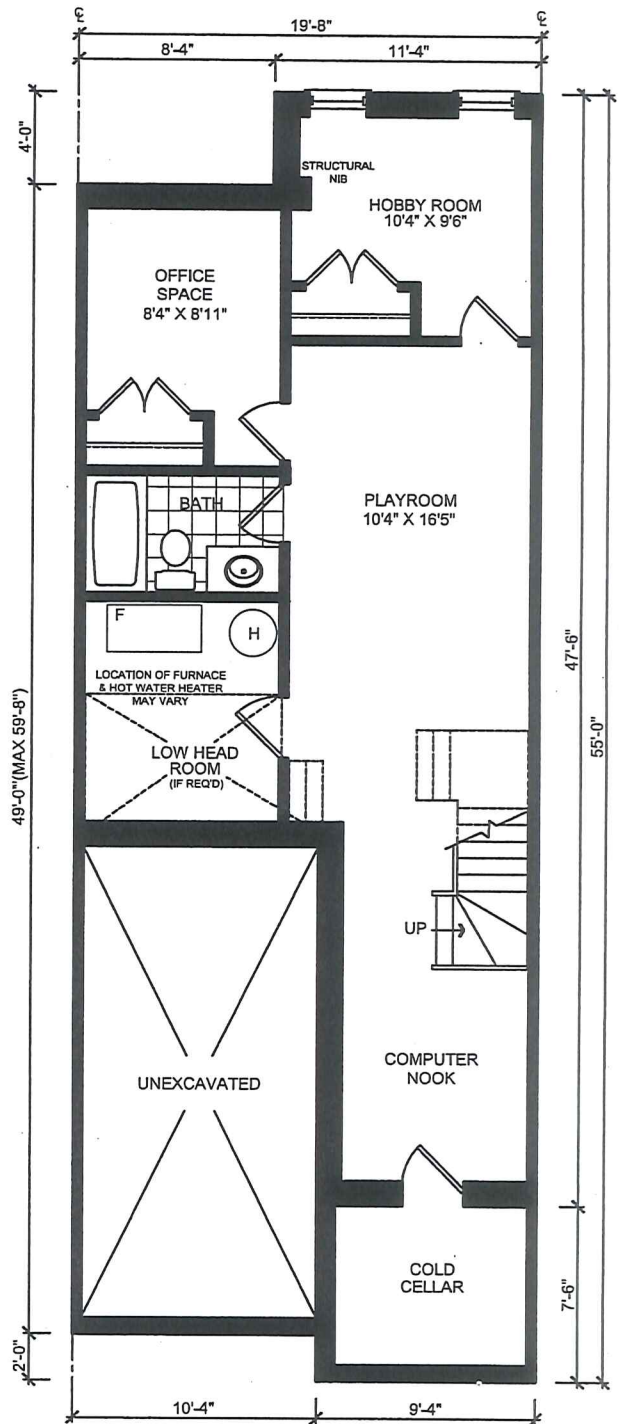




Taller Uppers

gas line
R/I

Upper (Folding
Door
Base Folding
Door


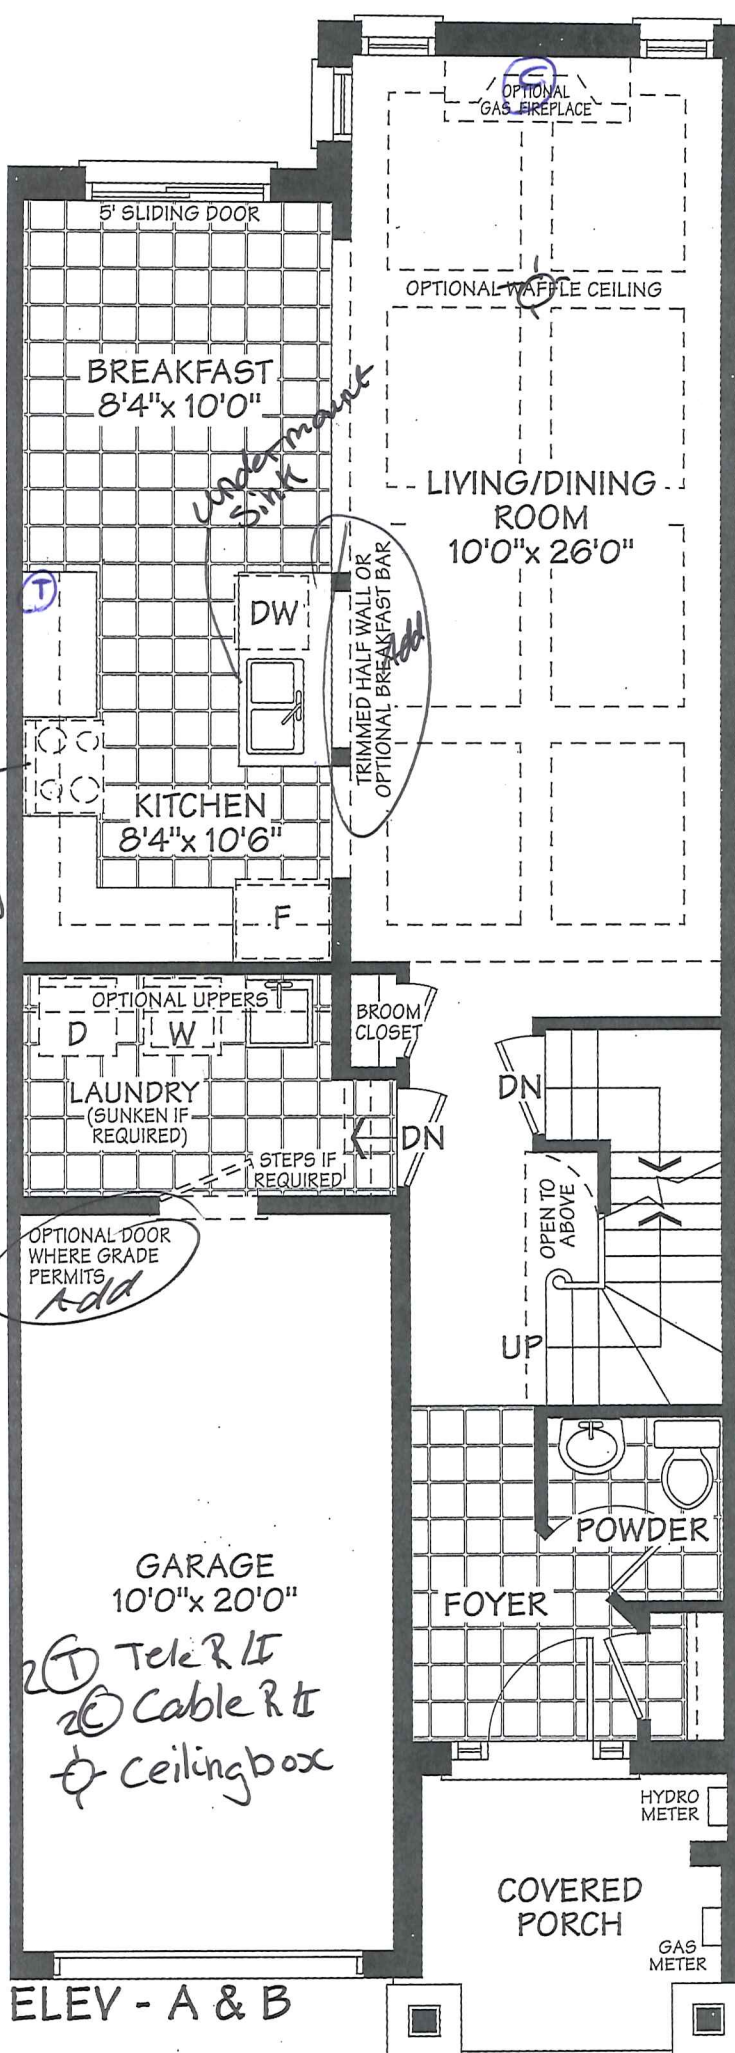


Upg Railings
Leave unfinished

MAY 20 2016

MAIN FLOOR

Lot 39A-3
Woodbine 3B
Rioux / Murden

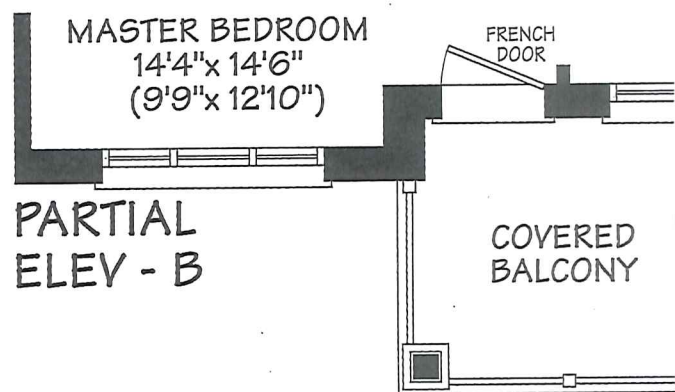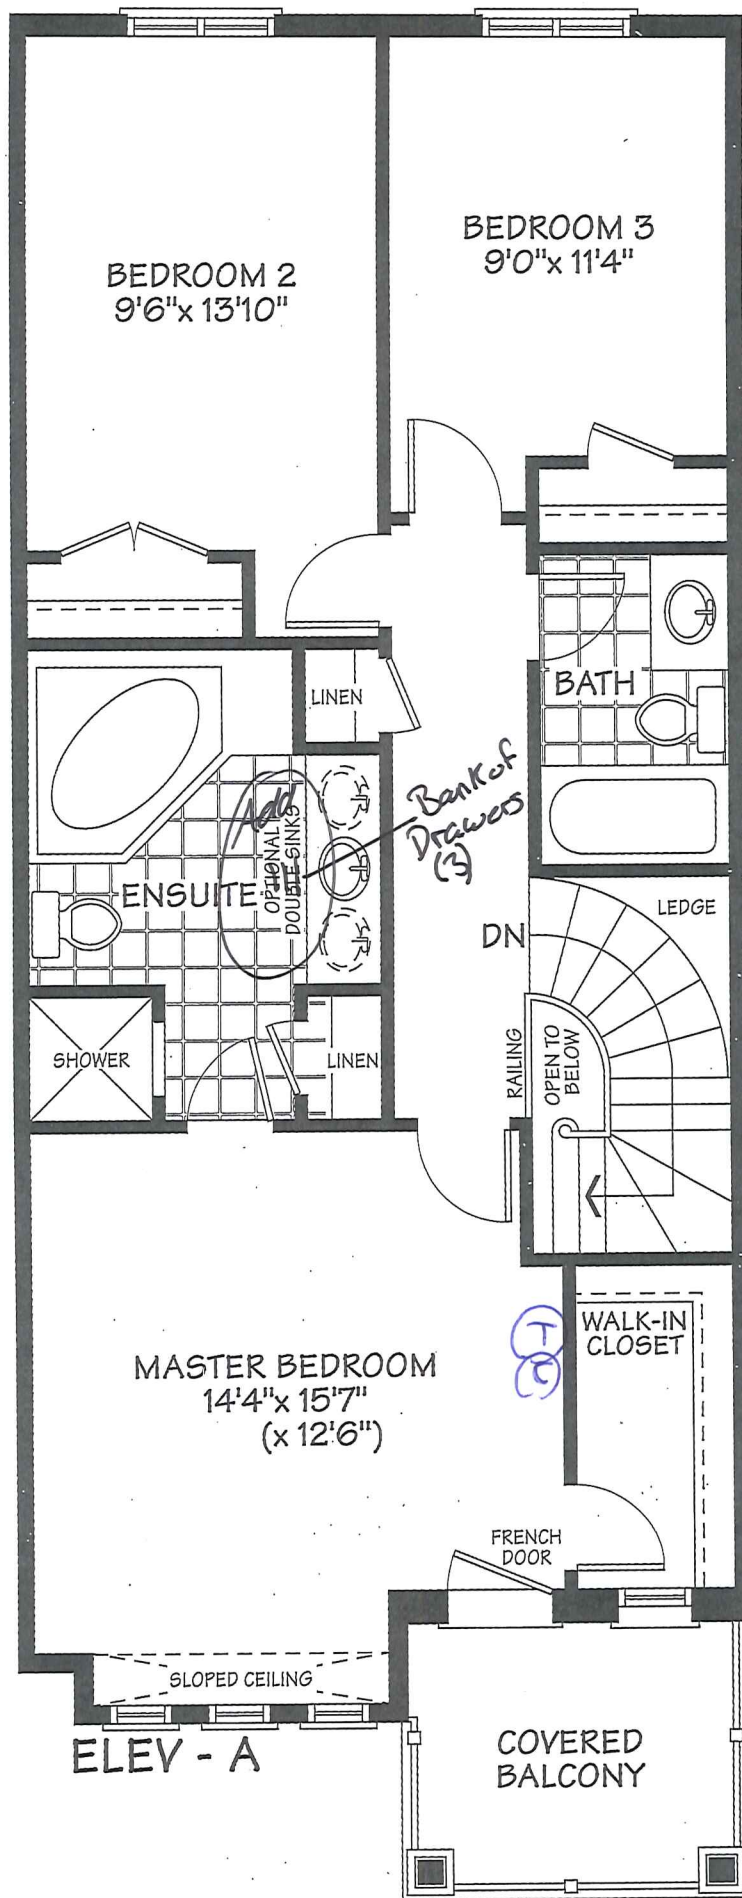

SECOND FLOOR

MAY 20 2016


Lot 39A-3
Woodbine 3B
Rioux/Murden



Builder: Delpark Homes
Project: Cedar Ridge
Location: Sutton, ON.
Type: 20-TH-03

OVERALL HANG HEIGHT @ 87" AFF

○ = finished end

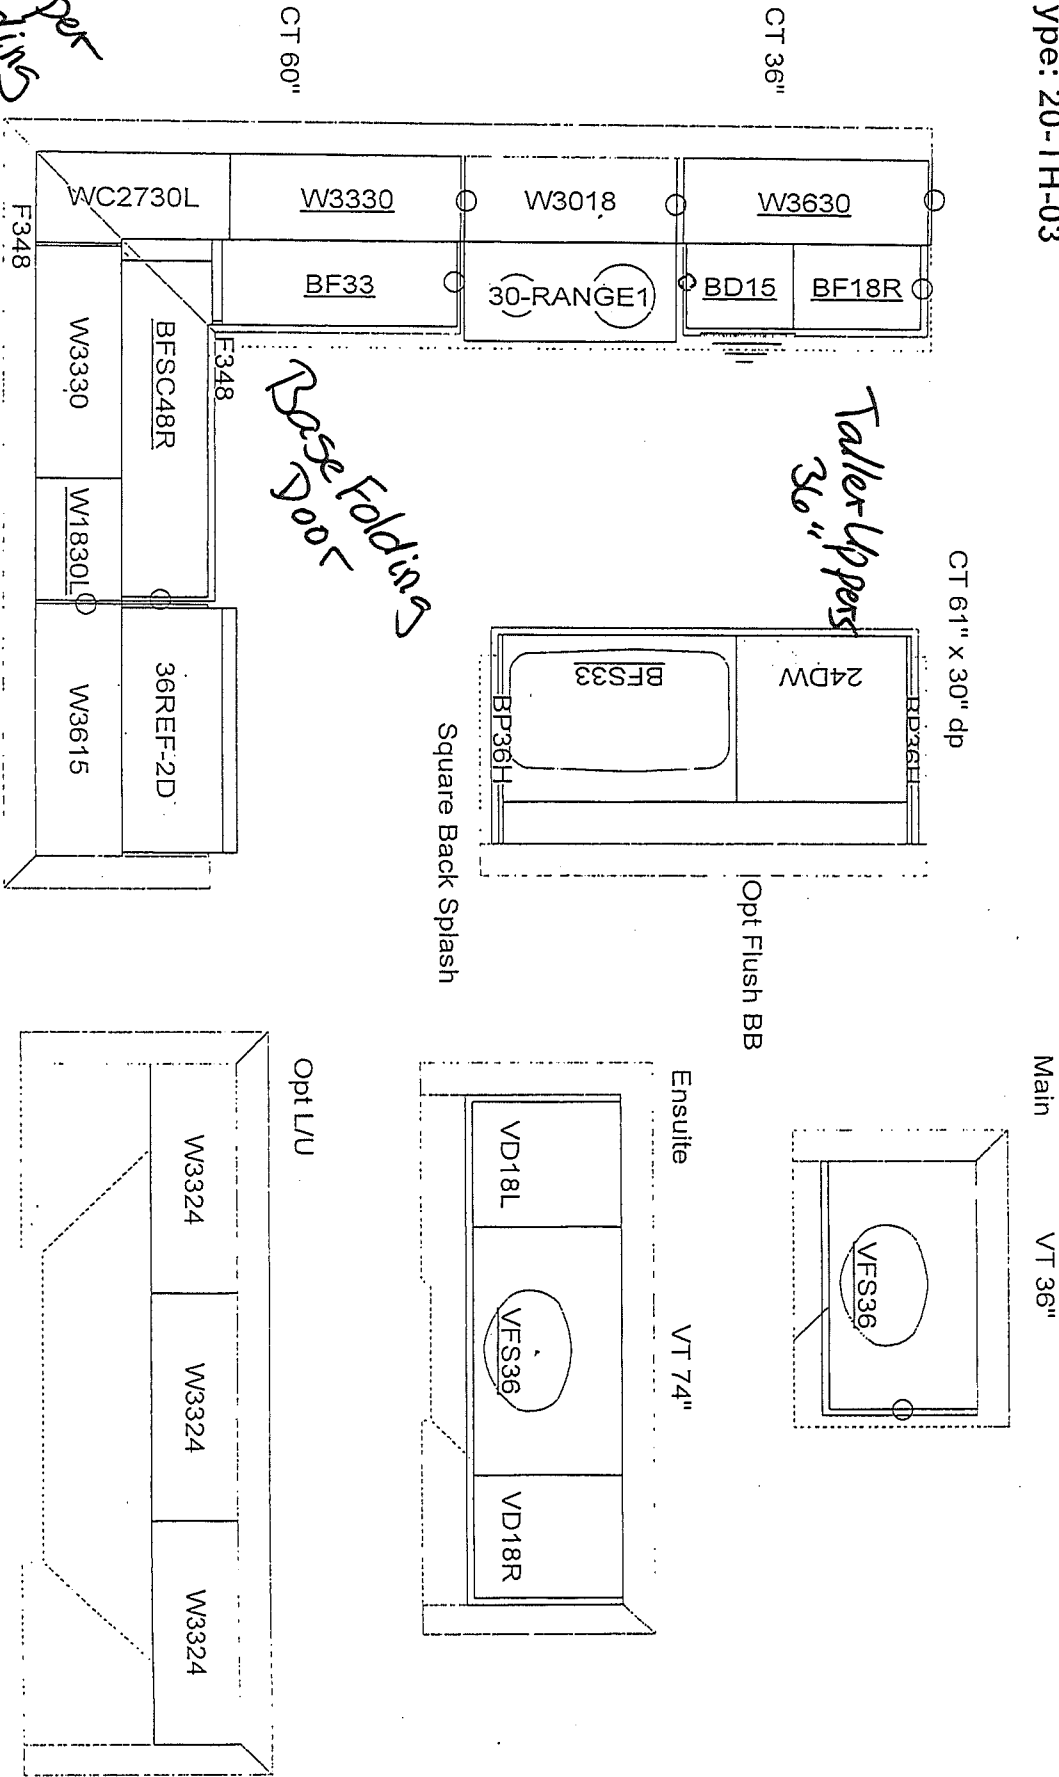

All dimensions -size designations given are subject to verification on job site and adjustment to fit job conditions.

Raywall
KITCHENS

R.G.

This is an original design and must not be released or copied unless applicable fee has been paid or job order placed.

Designed: 4/30/14
Printed: 4/30/14

20-TH-03.kit

All

Drawing #: 1

No Scale.

Lot 39A-3
Sutton