


Builder: Delpark Homes
 Project: The Ross
 Location: Oshawa, ON.
 Type: T2 Interior Doncaster 2

OVERALL HANG HEIGHT @ 90" AFF
 = finished end

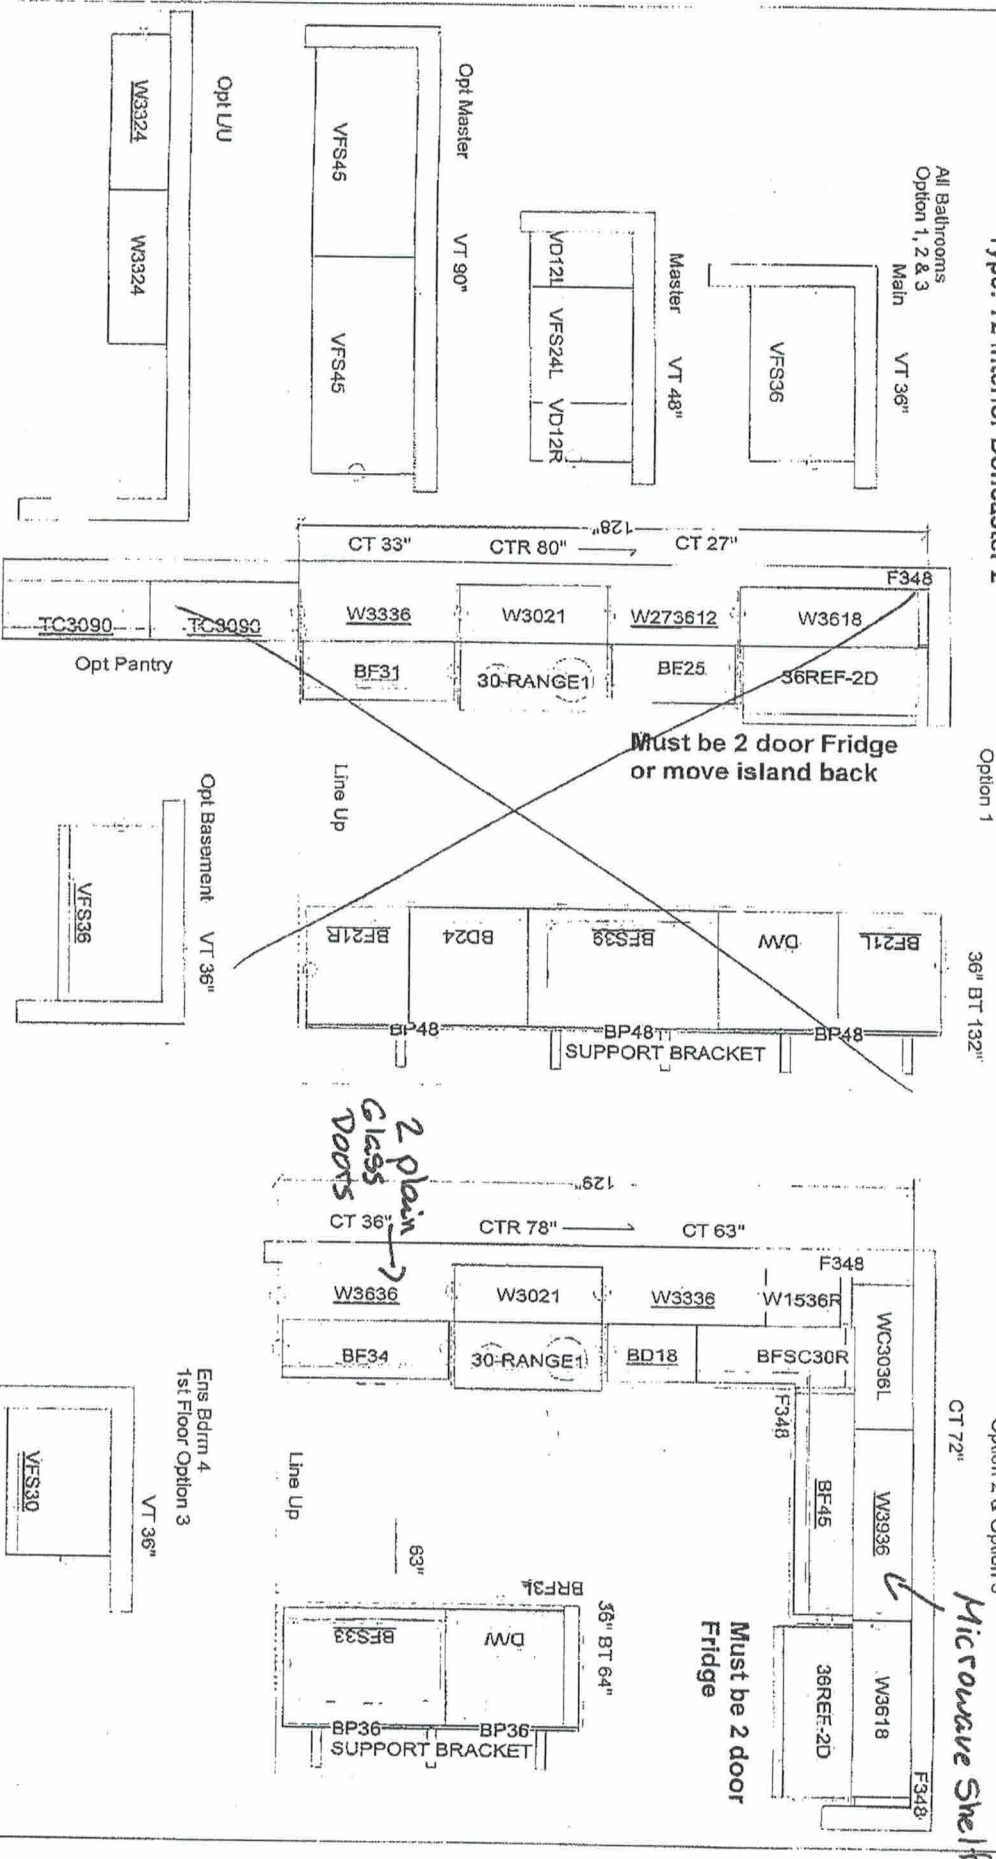

All dimensions, size designations given are subject to verification on job site and adjustment to fit job conditions.



This is an original design and must not be released or copied unless applicable fee has been paid or job order placed.

Designed: 5/02/19
 Printed: 5/02/19

T2 Interior (36) kit

All

Drawing #: 1 No Scale.

Lot 61 Bldg