

Builder: Delpark Homes
Project: The Ross

OVERALL HANG HEIGHT @ 90" AFF

Location: Oshawa, ON.
Type: T2 Interior Doncaster 2


Option 1

36" BT 132"

Option 2 & Option 3

CT 72"

All Bathrooms
Option 1, 2 & 3
Main VT 36"

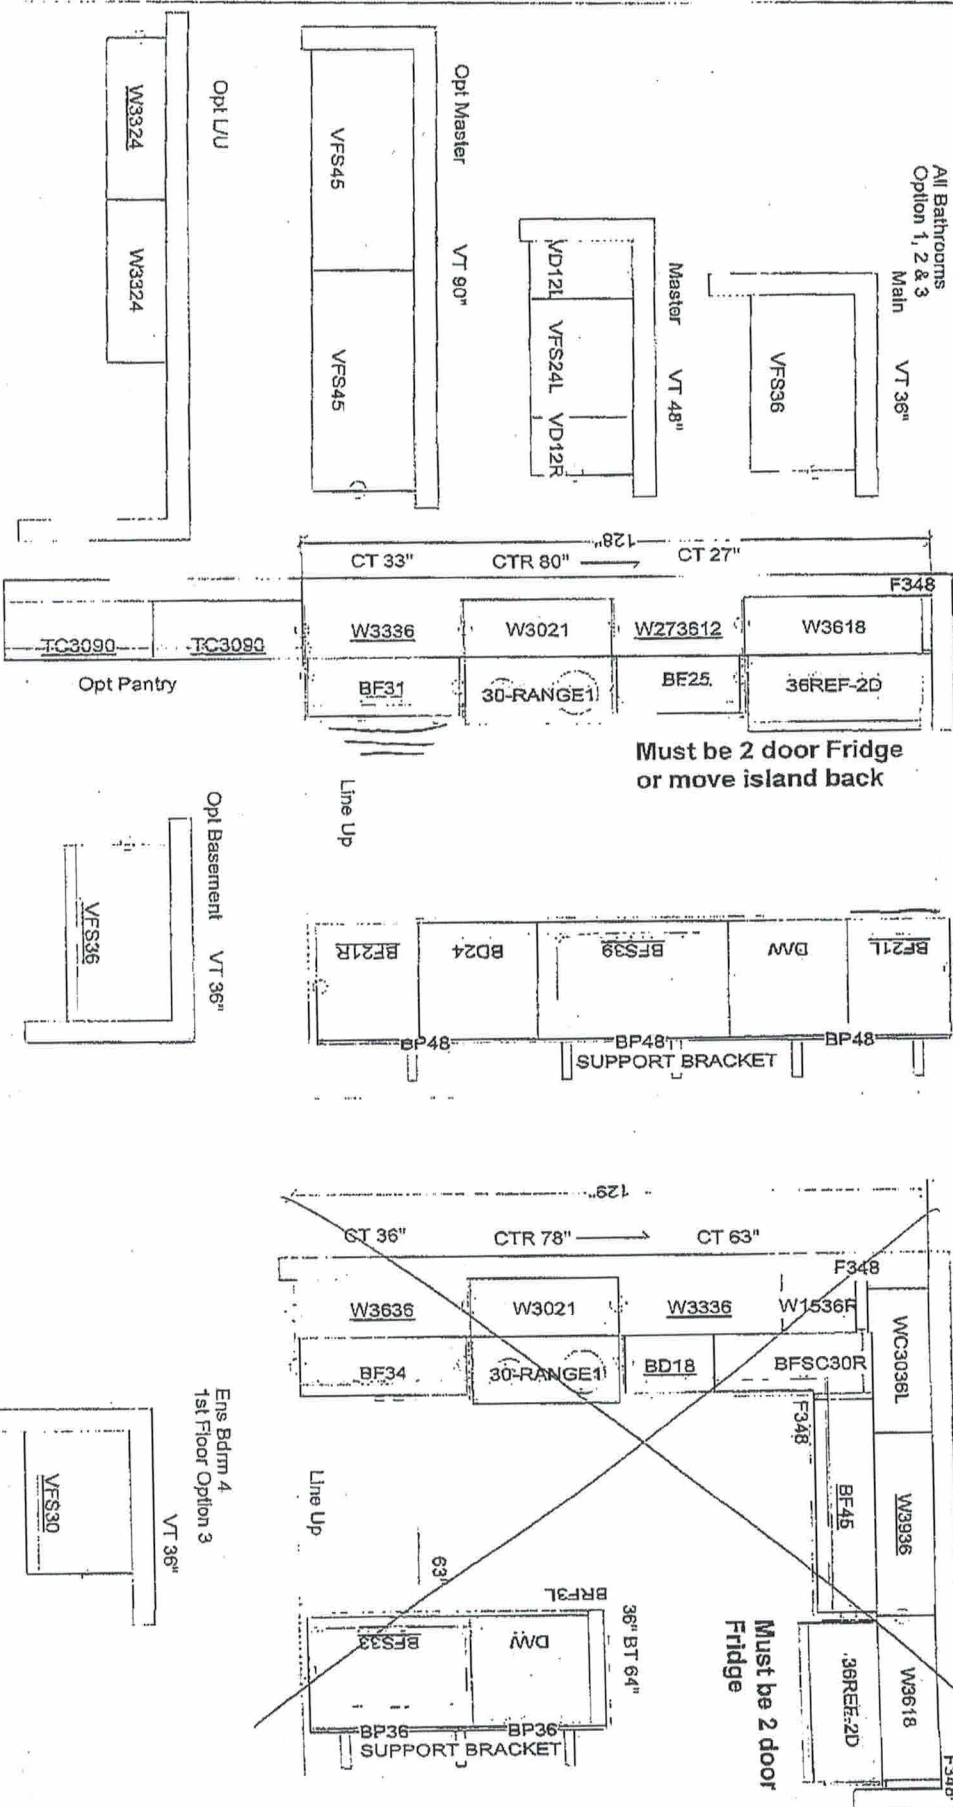

All dimensions, size designations given are subject to verification on job site and adjustment to fit job conditions.

2020
TECHNOLOGIES

This is an original design and must not be released or copied unless applicable fee has been paid or job order placed.

Designed: 5/02/19
Printed: 5/02/19

Lot 79 Bldg C

Taller uppers 42"
Light valance Board
Granite counter top
Fridge upper w/able
Pot & Pans
waste/recycle center
w/ top drawer