


Builder: Delpark Homes
 Project: Millwood Trails
 Location: Prestonvale, ON.
 Type: 40-7

OVERALL HANG HEIGHT @ 90" AFF

○ = finished end

TC309024

Crown Moulding
 Light Valance
 Taller uppers 42"
 Fridge upper w/gable
 upg. cabinet

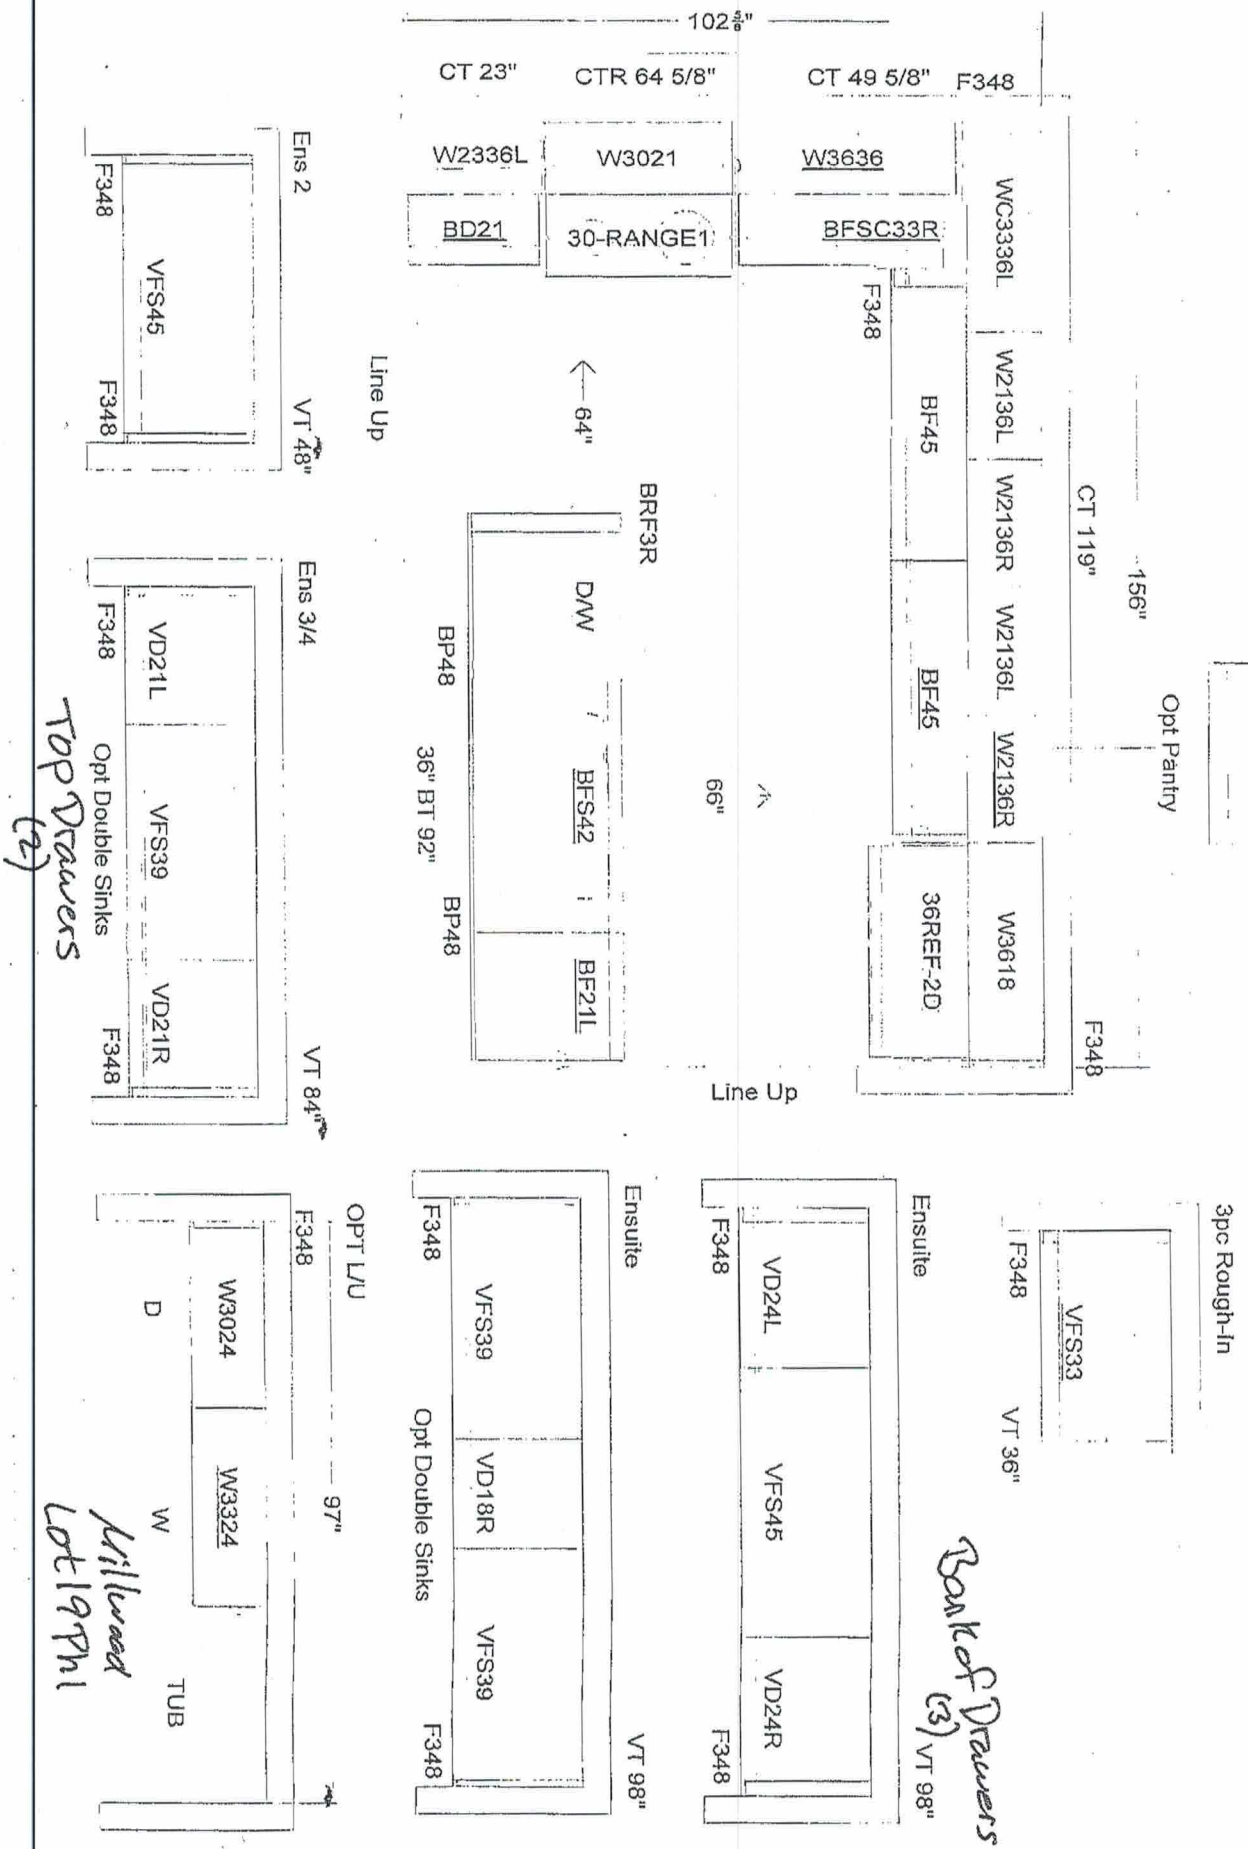

Top Drawers
 (2)

Bank of Drawers
 (3) VT 98"

Millwood
 Lot 19 Pn 1