

Taller Upper 3'4 1/2"
Light Valance Board


Base Upper
folding door

Delete Upper
Cabinet 30"
opening

Builder: Delpark Homes
Project: Millwood Trails
Location: Prestonvale, ON.
Type: 36-3

OVERALL HANG HEIGHT @ 90" AFF

() = finished end

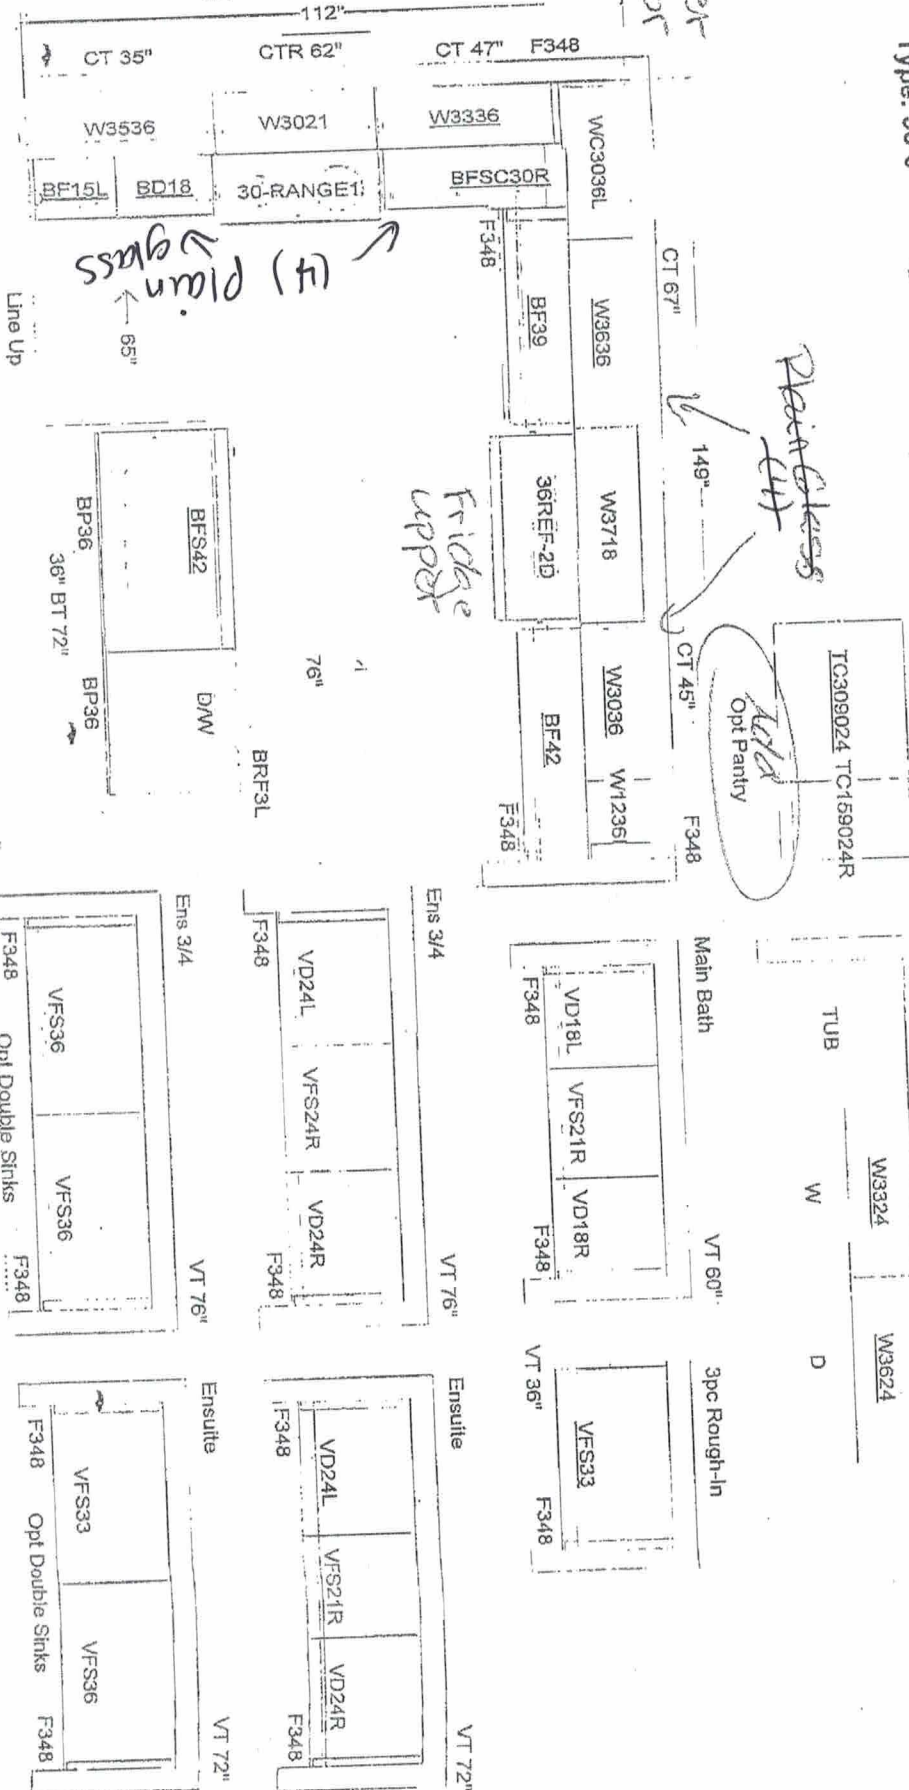

Millwood
lot 35