


Builder: Delpark Homes
 Project: Millwood Trails
 Location: Prestonvale, ON.
 Type: 36-2

OVERALL HANG HEIGHT @ 90" AFF
 ○ = finished end

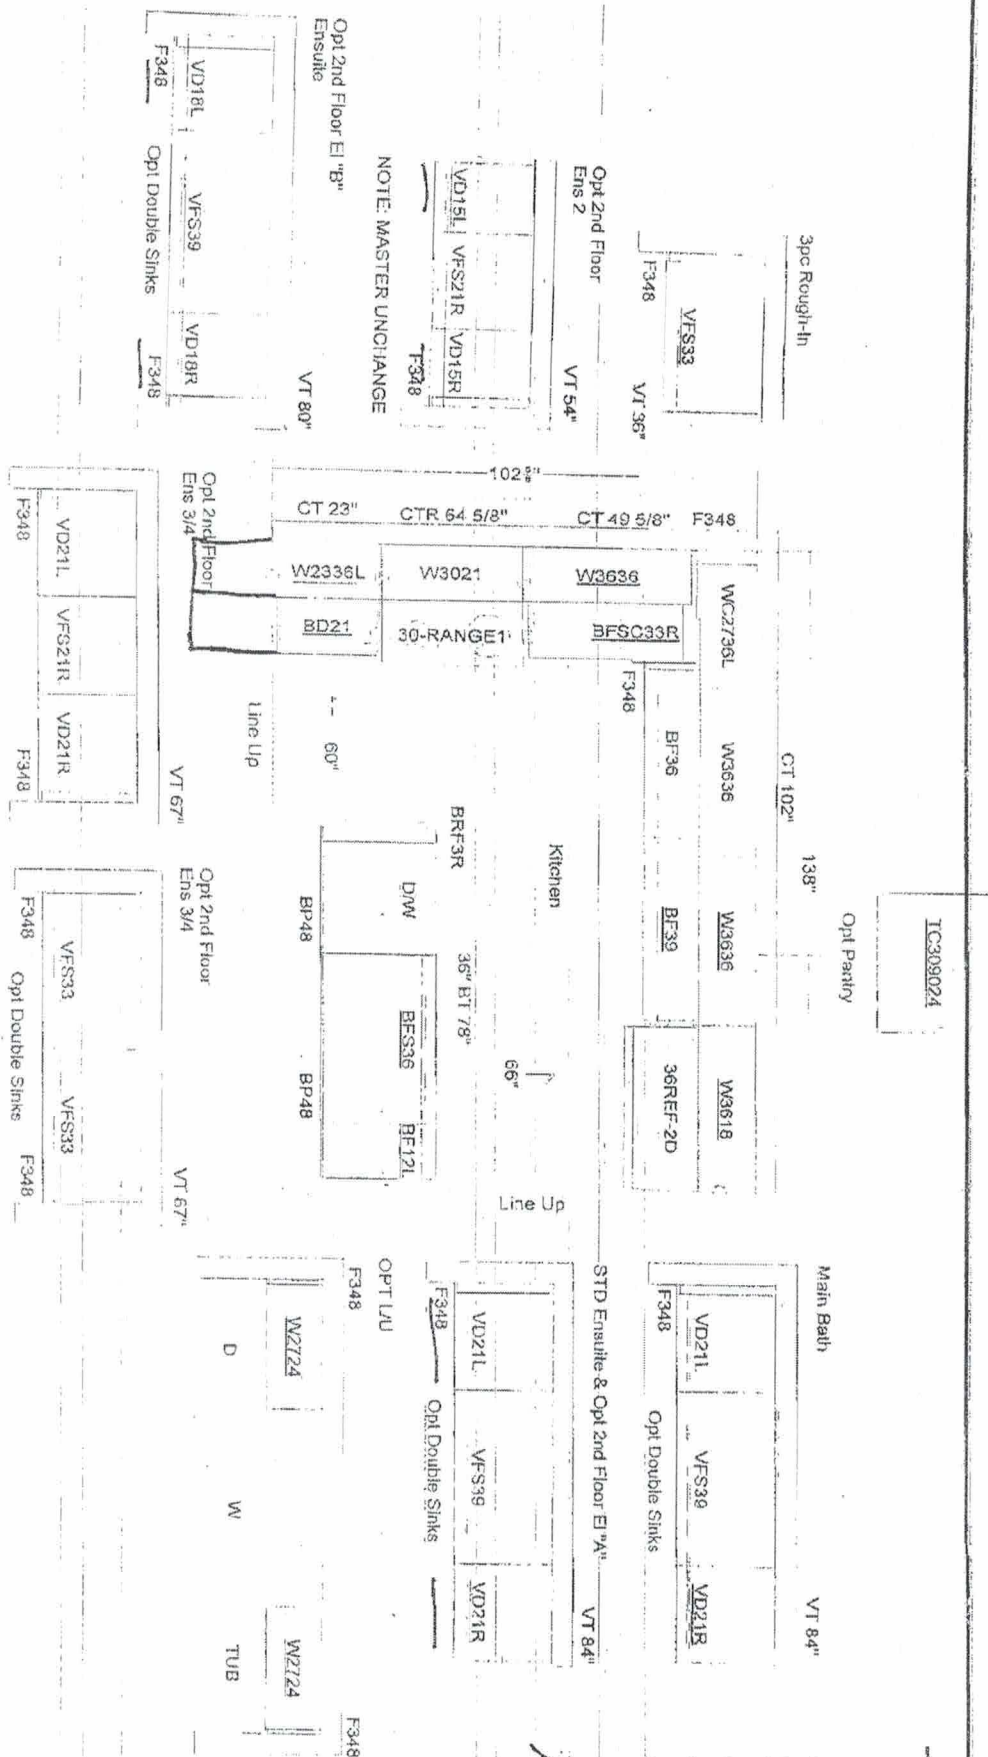

Taller uppers 42"
 Fridge upper w/ glaze
 wall oven / microwave w/ drawer
 upper folding door
 30" cook top
 Pot & pans
 Delete upper cabinet above
 cook top 36" opening
 Additional Base & Uppers
 approx 24"

Top Drawer in
 all Bathroom

Millwood
 Lot 4 Ph1