


Builder: Delpark Homes  
Project: Heron Hills  
Location: Port Perry, ON.  
Type: 40-2

OVERALL HANG HEIGHT @ 90° AFF

Opt Panty

TC369024

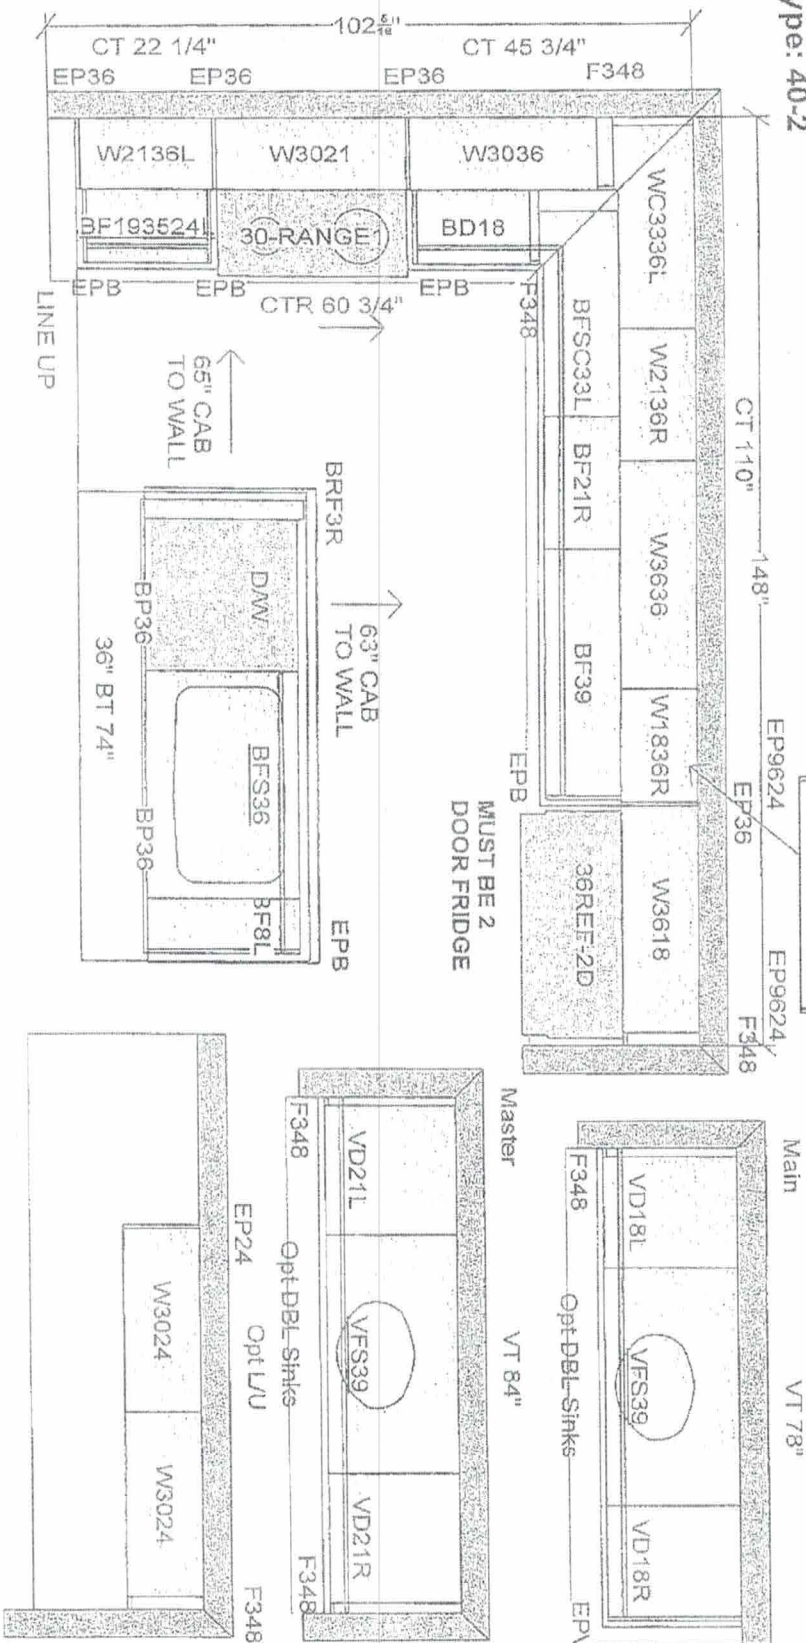

All dimensions, size designations given are subject to verification on job site and adjustment to fit job conditions.

2020 TECHNOLOGIES

This is an original design and must not be released or copied unless applicable fee has been paid or job order placed.

Designed: 2022-06-07  
Printed: 2022-06-10

40-2 All Drawing #: 1 No Scale.

22 Pn1