


Builder: Delpark Homes  
Project: Heron Hills  
Location: Port Perry, ON.  
Type: 45-4

OVERALL HANG HEIGHT @ 90° AFF

UPG Vanities

Bank of  
Drawers  
(3)

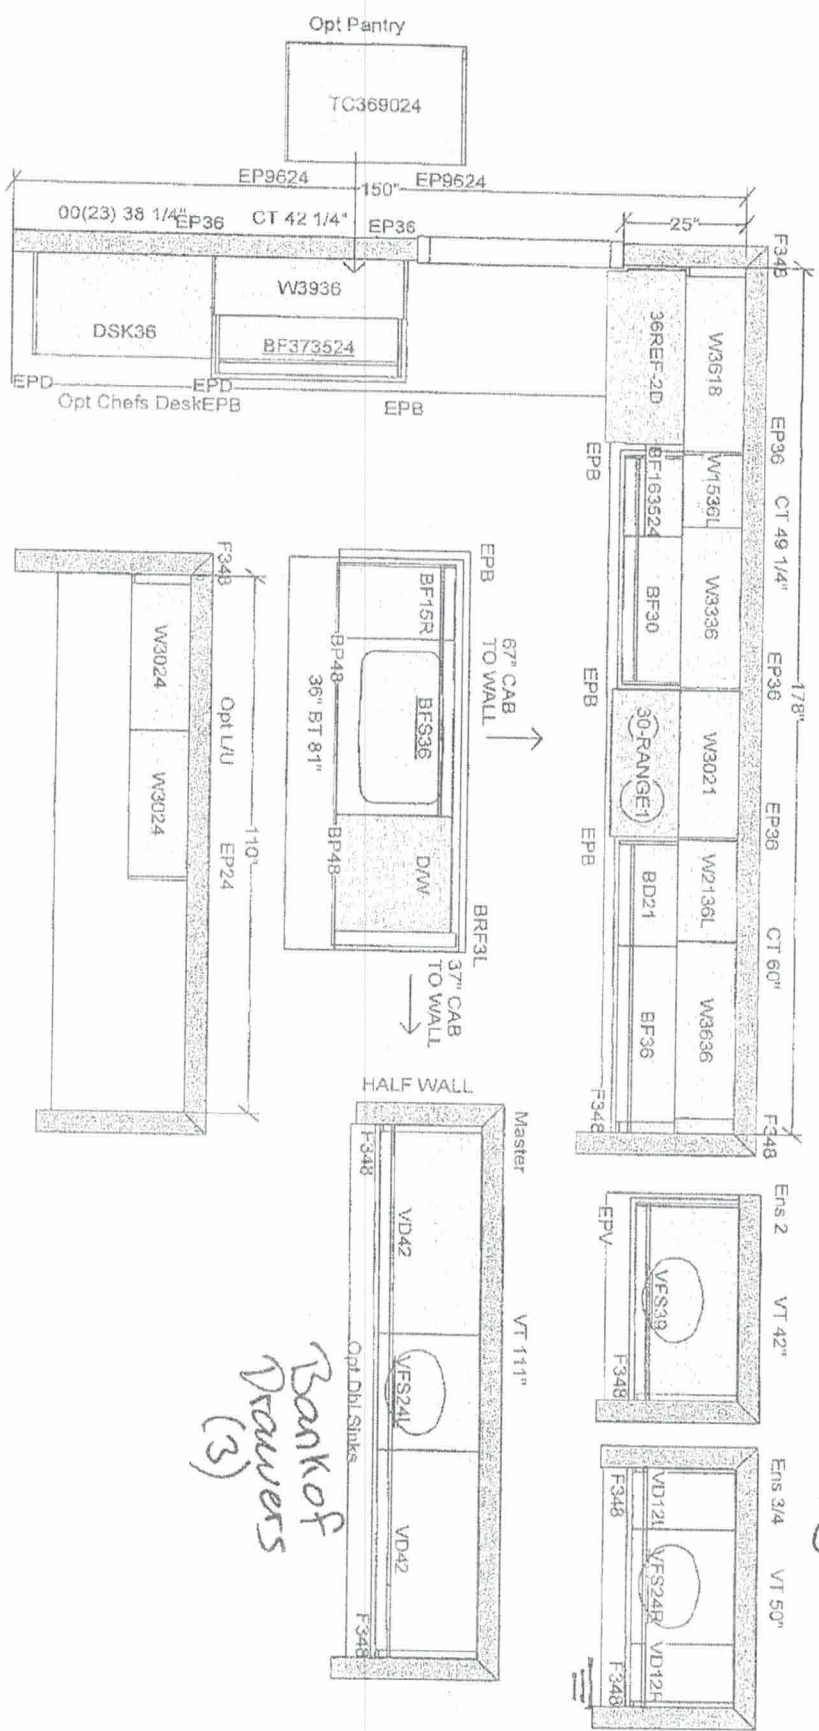

All dimensions, size designations given are subject to verification on job site and adjustment to fit job conditions.



This is an original design and must not be released or copied unless applicable fee has been paid or job order placed.

Designed: 2022-06-08  
Printed: 2022-06-10

Lot 25 Ph1

45-4

All

Drawing #: 1 | No Scale.