


Builder: Delpark Homes
Project: Heron Hills
Location: Port Perry, ON.

OVERALL HANG HEIGHT @ 90" AFF

Type: 45-2

Extended Uppers
42" w/
Fridge Upper w/
gable

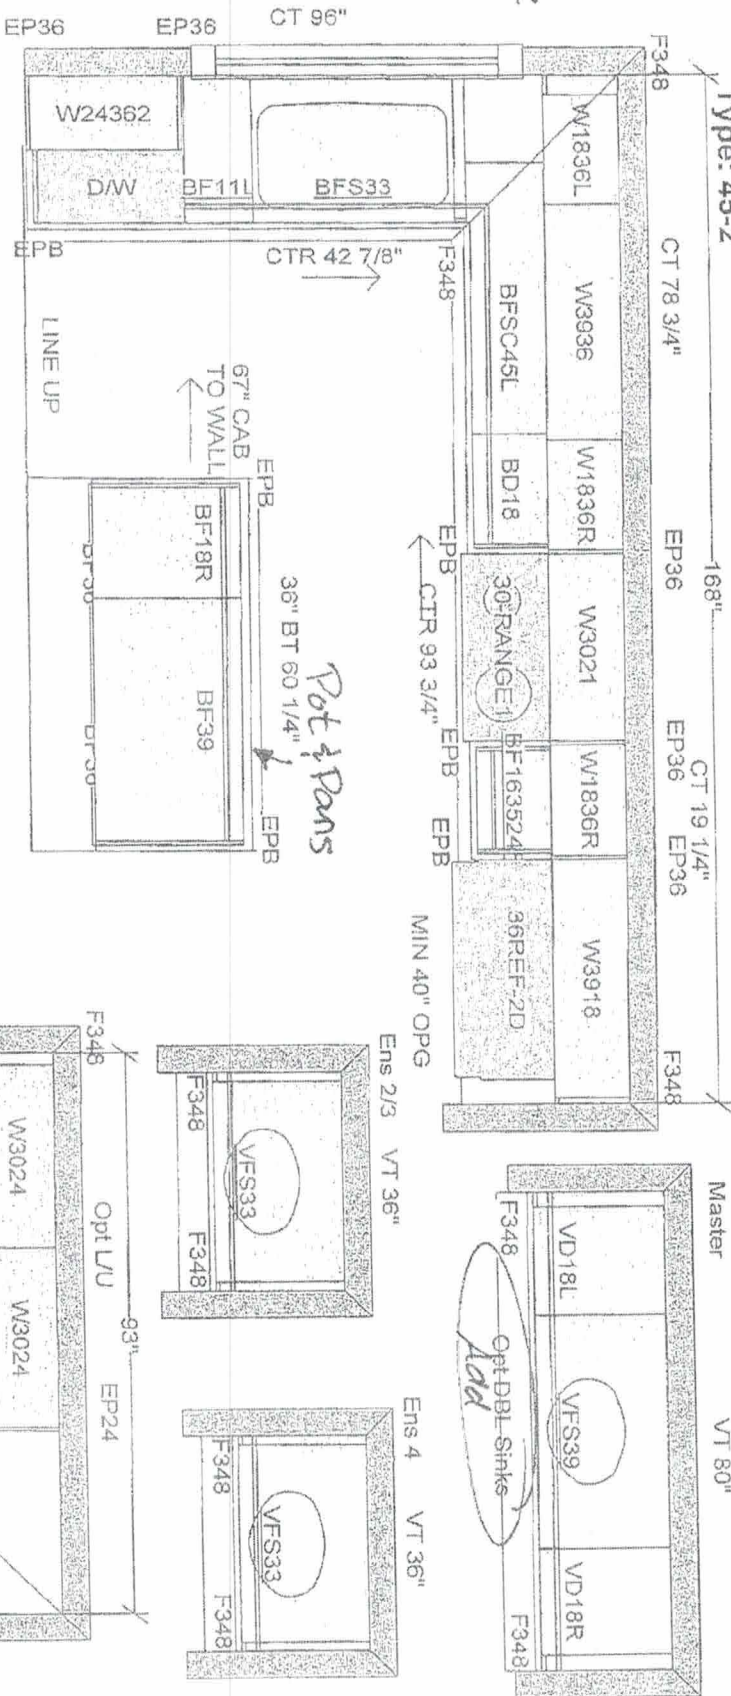

All dimensions, size designations
given are subject to verification on
job site and adjustment to fit job
conditions.

2020
TECHNOLOGIES

This is an original design and must
not be released or copied unless
applicable fee has been paid or job
order placed.

Designed: 2022-06-07
Printed: 2022-06-10

45-2

All

Drawing #: 1 No Scale

Lot 27 Pn1