

OVERALL HANG HEIGHT @ 90" AFF


OPT PANTRY

Builder: Delpark Homes

Project: Heron Hills

Location: Port Perry, ON.

Type: 30-2

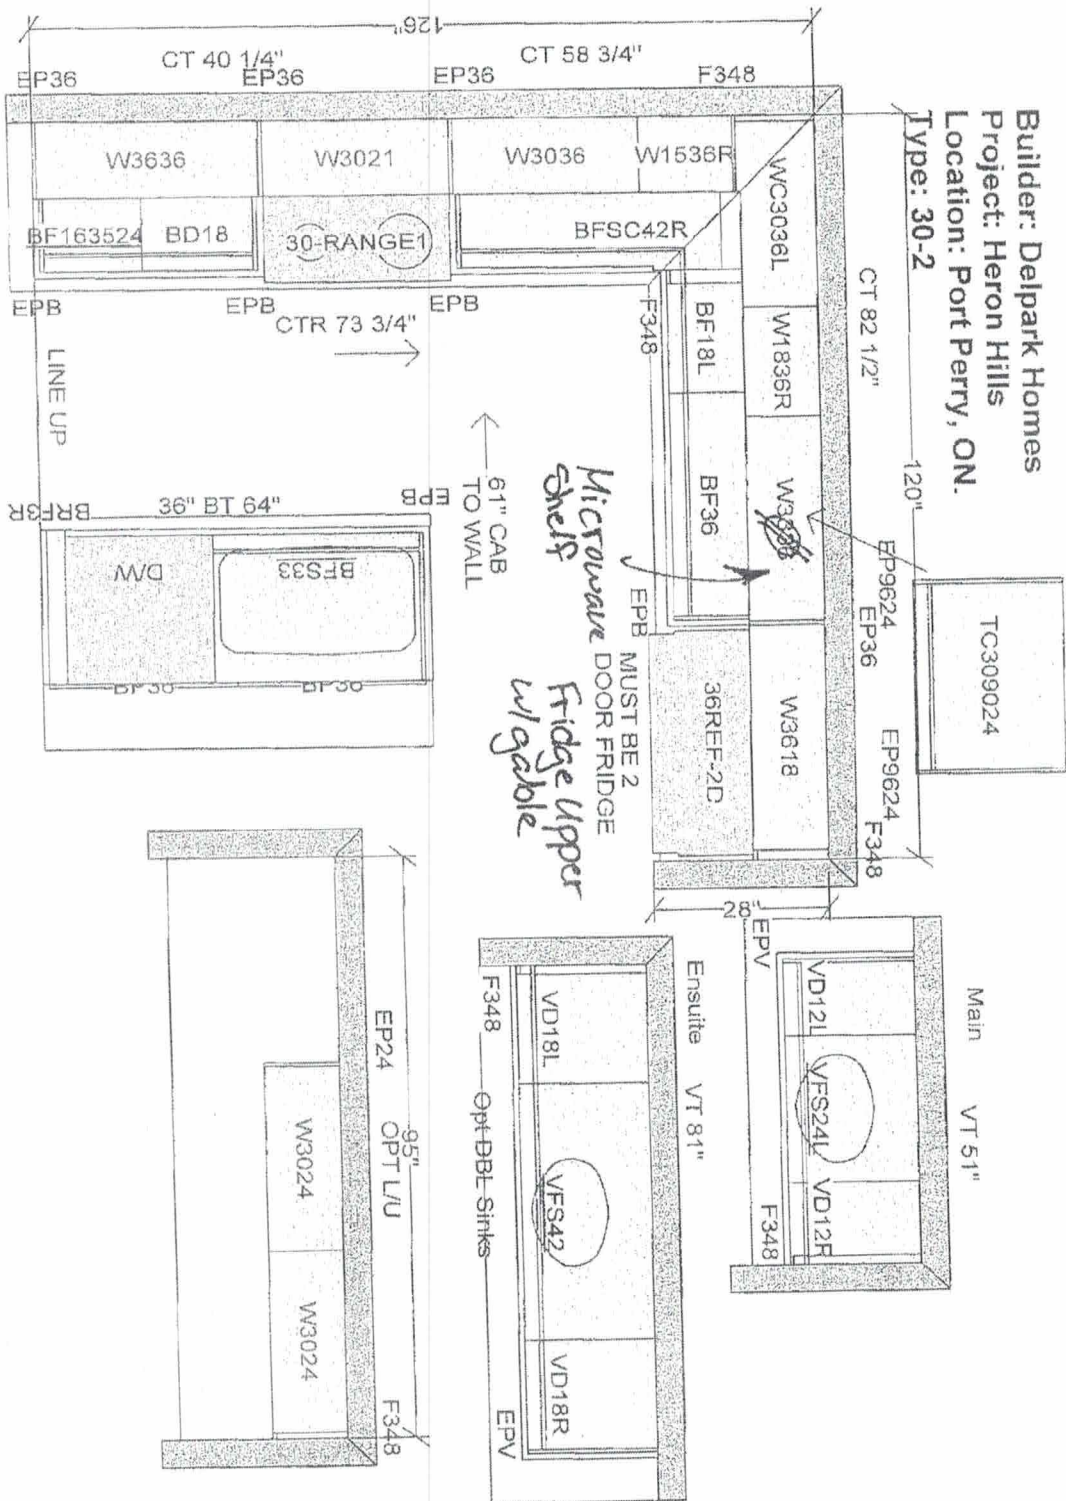

All dimensions, size designations given are subject to verification on job site and adjustment to fit job conditions.

2020 TECHNOLOGIES

This is an original design and must not be released or copied unless applicable fee has been paid or job order placed.

Designed: 2022-05-29
Printed: 2022-06-10

34R

All

Drawing #: 1 No Scale