


OPT PANTRY

Builder: Delpark Homes
Project: Heron Hills
Location: Port Perry, ON.

Type: 30-2

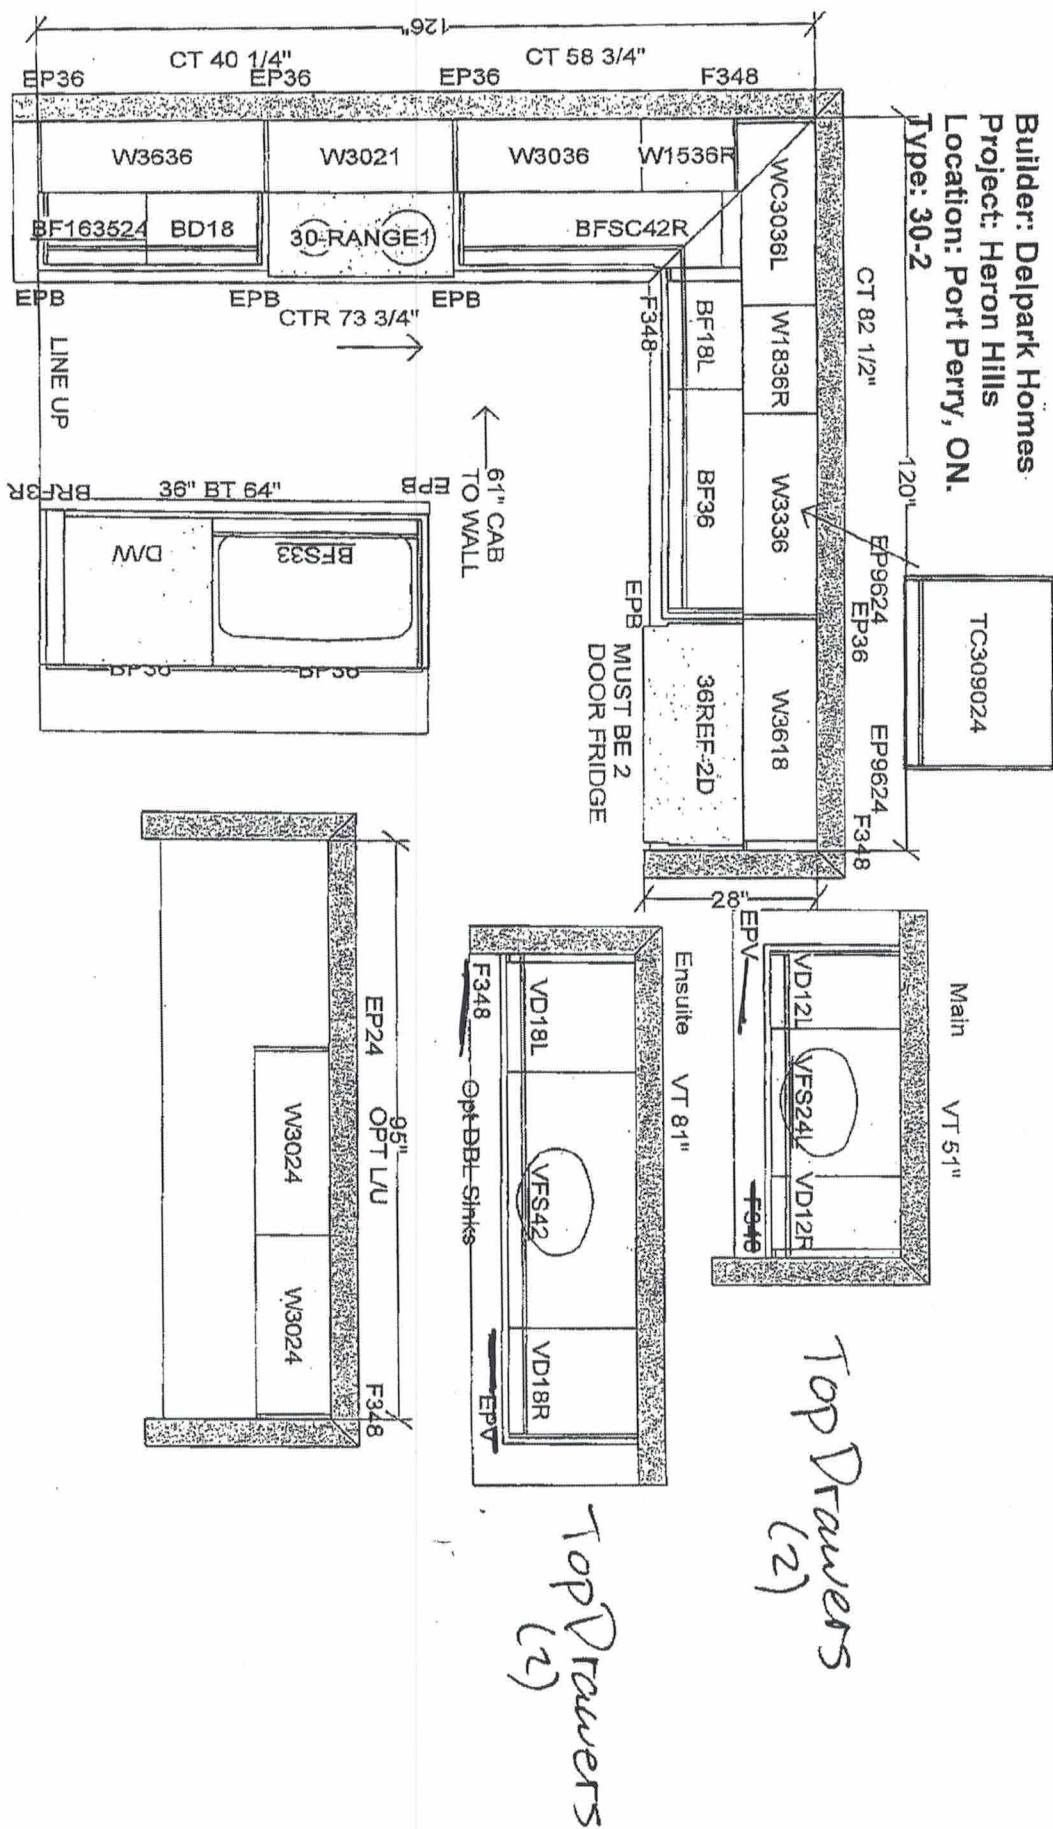

All dimensions, size designations given are subject to verification on job site and adjustment to fit job conditions.



2020
TECHNOLOGIES

This is an original design and must not be released or copied unless applicable fee has been paid or job order placed.

Designed: 2022-05-29
Printed: 2022-06-10

30-2

All

Drawing #: 1	No Scale.
--------------	-----------

44R