


Builder: Delpark Homes
Project: Heron Hills
Location: Port Perry, ON.
Type: 45-4

OVERALL HANG HEIGHT @ 90" AFF

42" Extended Uppers
Fridge Upper
w/ adjustable

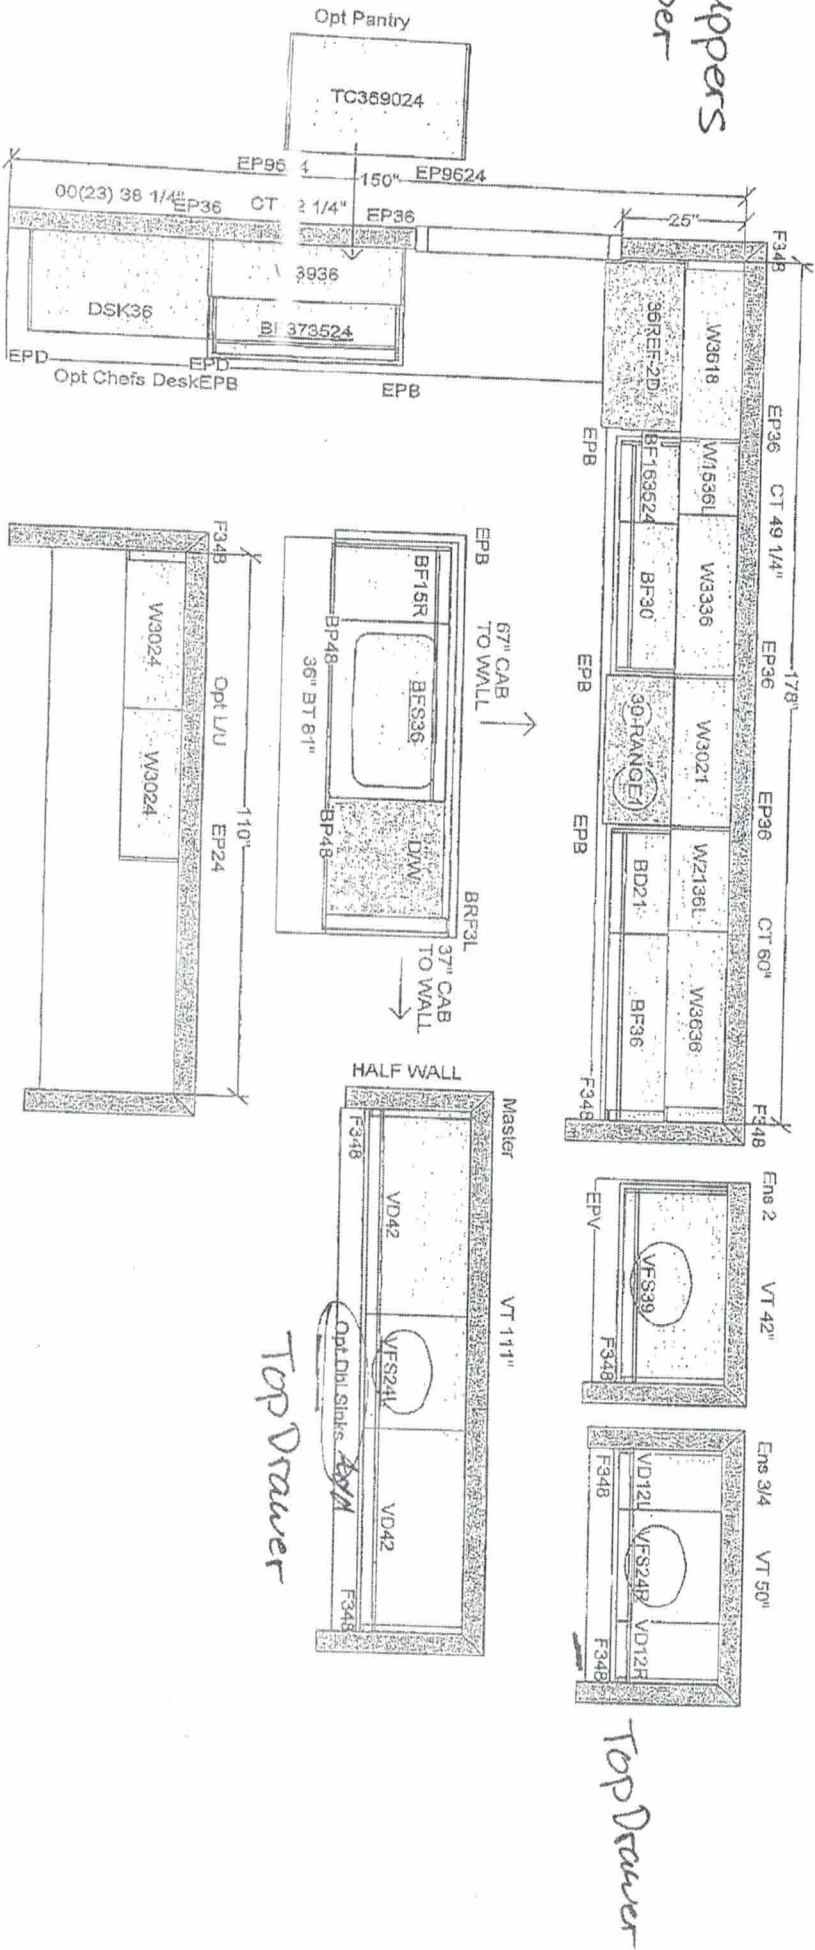

All dimensions, size designations given are subject to verification on job site and adjustment to fit job conditions.

2020

This is an original design and must not be released or copied unless applicable fee has been paid or job order placed.

Designed: 2022-06-08
Printed: 2022-06-10

45-4	All	Drawing #: 1	No Scale
------	-----	--------------	----------

36 Pn1