


Builder: Delpark Homes  
Project: Heron Hills  
Location: Port Perry, ON.  
Type: T3 End & Int

OVERALL HANG HEIGHT @ 90" AFF

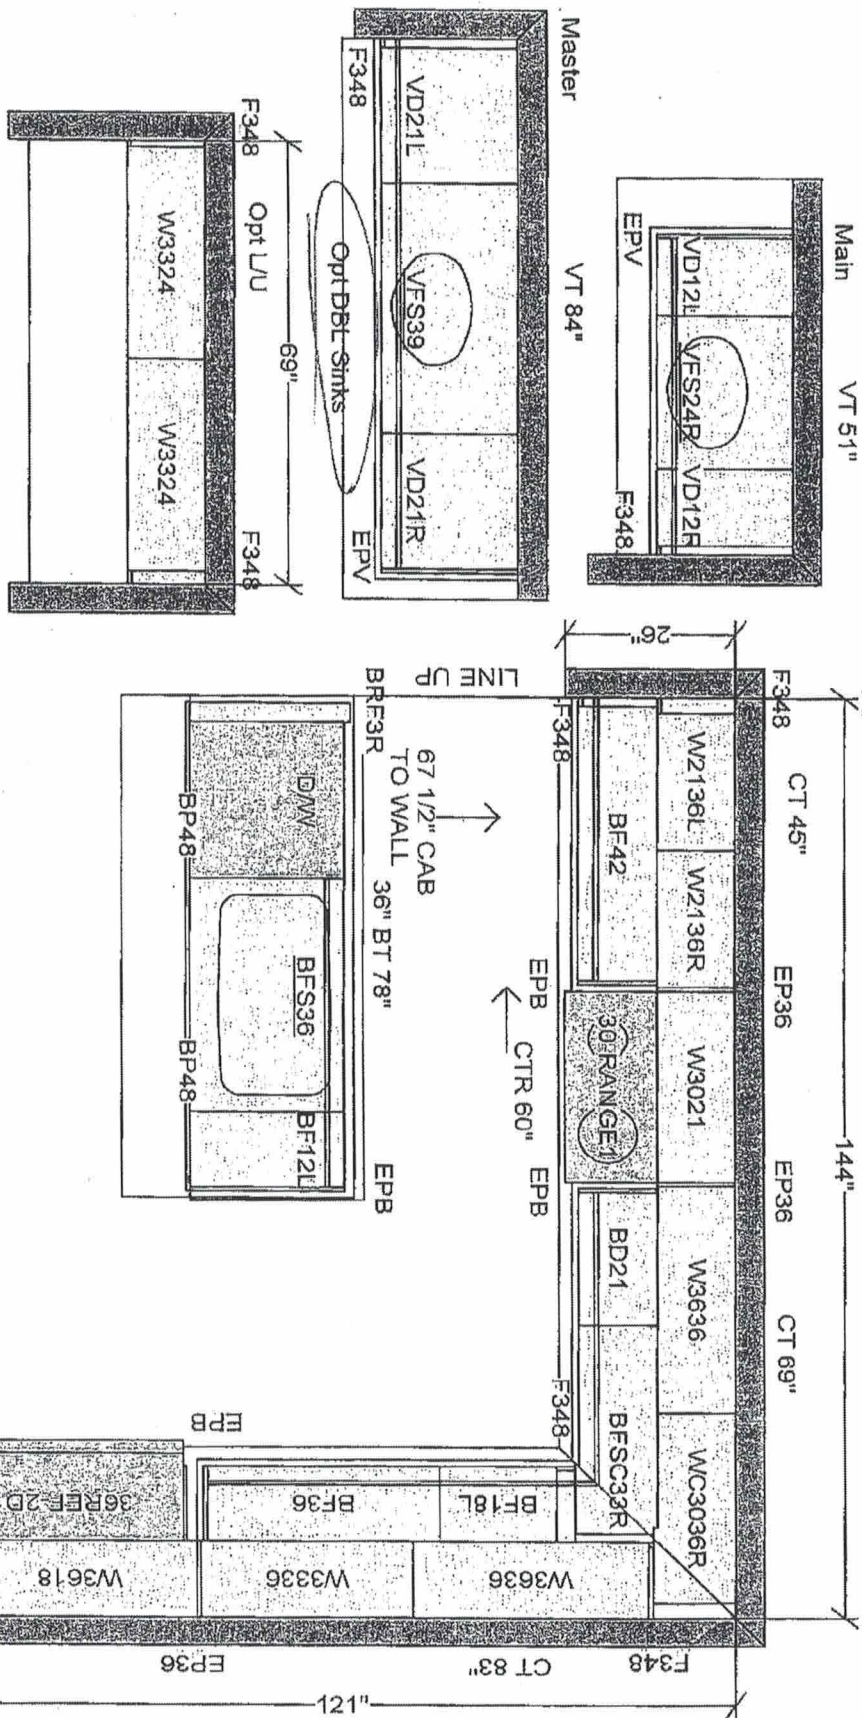

Blk 75 Unit 6

All dimensions, size designations given are subject to verification on job site and adjustment to fit job conditions.

2020 Technologies

This is an original design and must not be released or copied unless applicable fee has been paid or job order placed.

Designed: 2022-07-28  
Printed: 2022-07-29

T3 End Int

All

Drawing #: 1 No Scale.