


Builder: Delpark Homes
Project: Cedar Ridge
Location: Sutton, ON.
Type: 30-3

OVERALL HANG HEIGHT @ 87" AFF

O = finished end

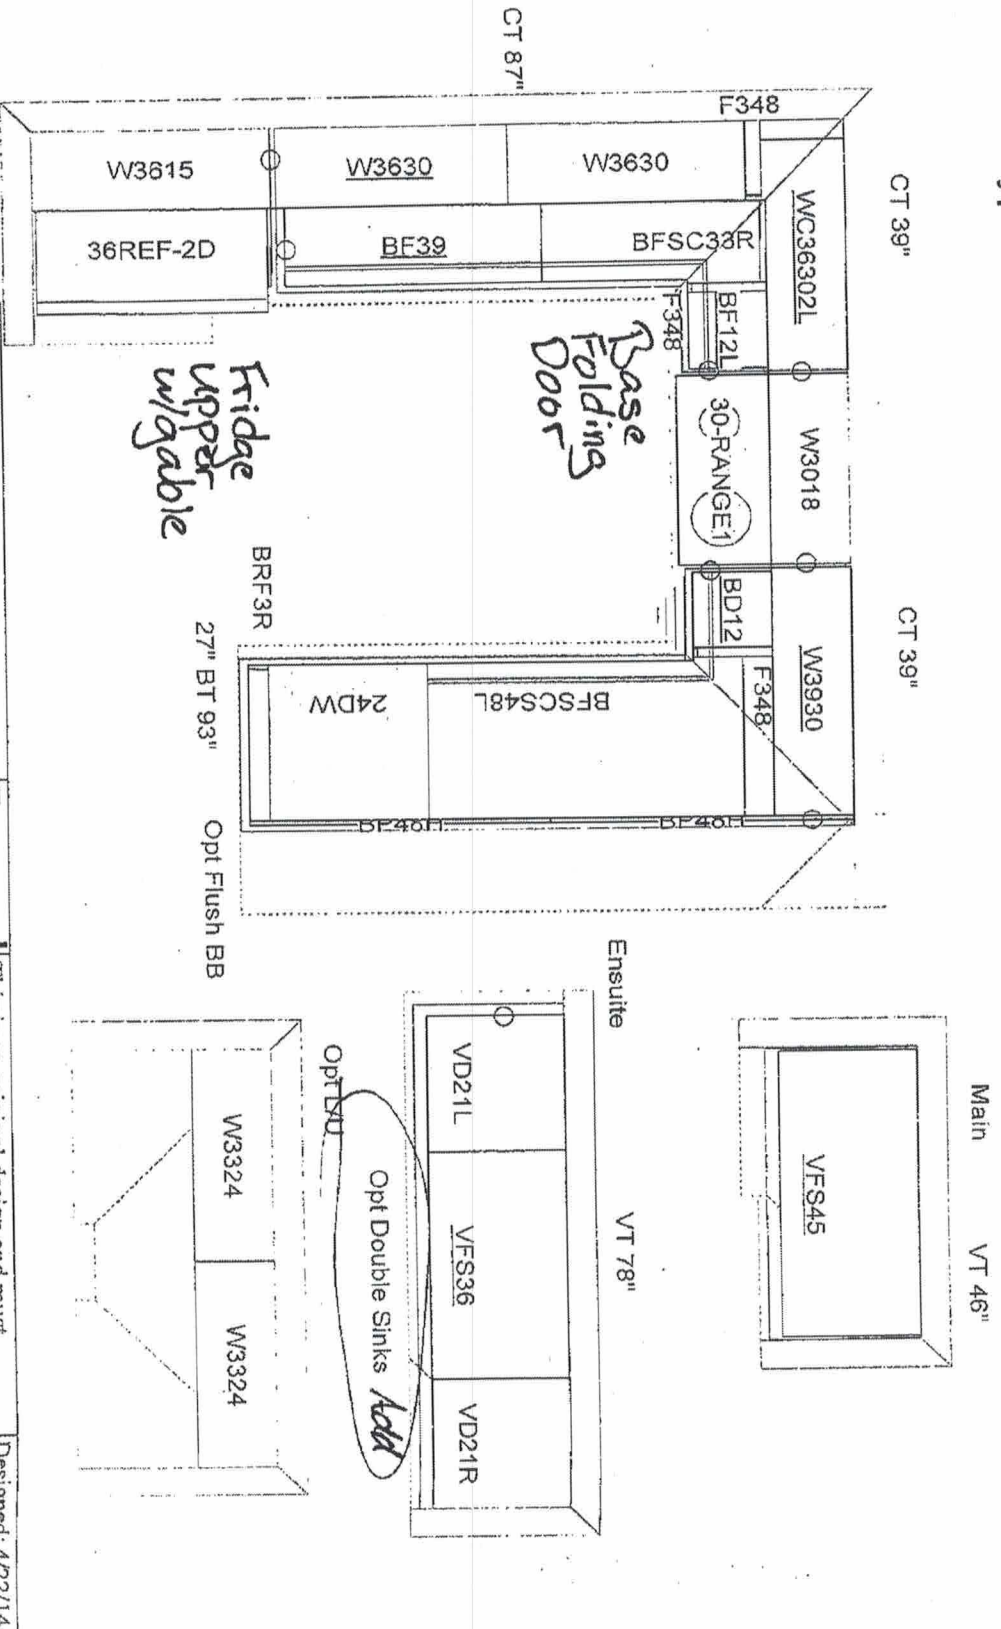

All dimensions, size designations given are subject to verification on job site and adjustment to fit job conditions.

Raywal
KITCHENS

R.G.

This is an original design and must not be released or copied unless applicable fee has been paid or job order placed.

Designed: 4/22/14
Printed: 5/01/14

30-3.kit

All

Drawing #:

No Scale.

300