

OVERALL HANG HEIGHT @ 90" AFF


Builder: Delpark Homes

Project: Heron Hills

Location: Port Perry, ON.

Type: 30-3

*40" Extended  
Uppers*

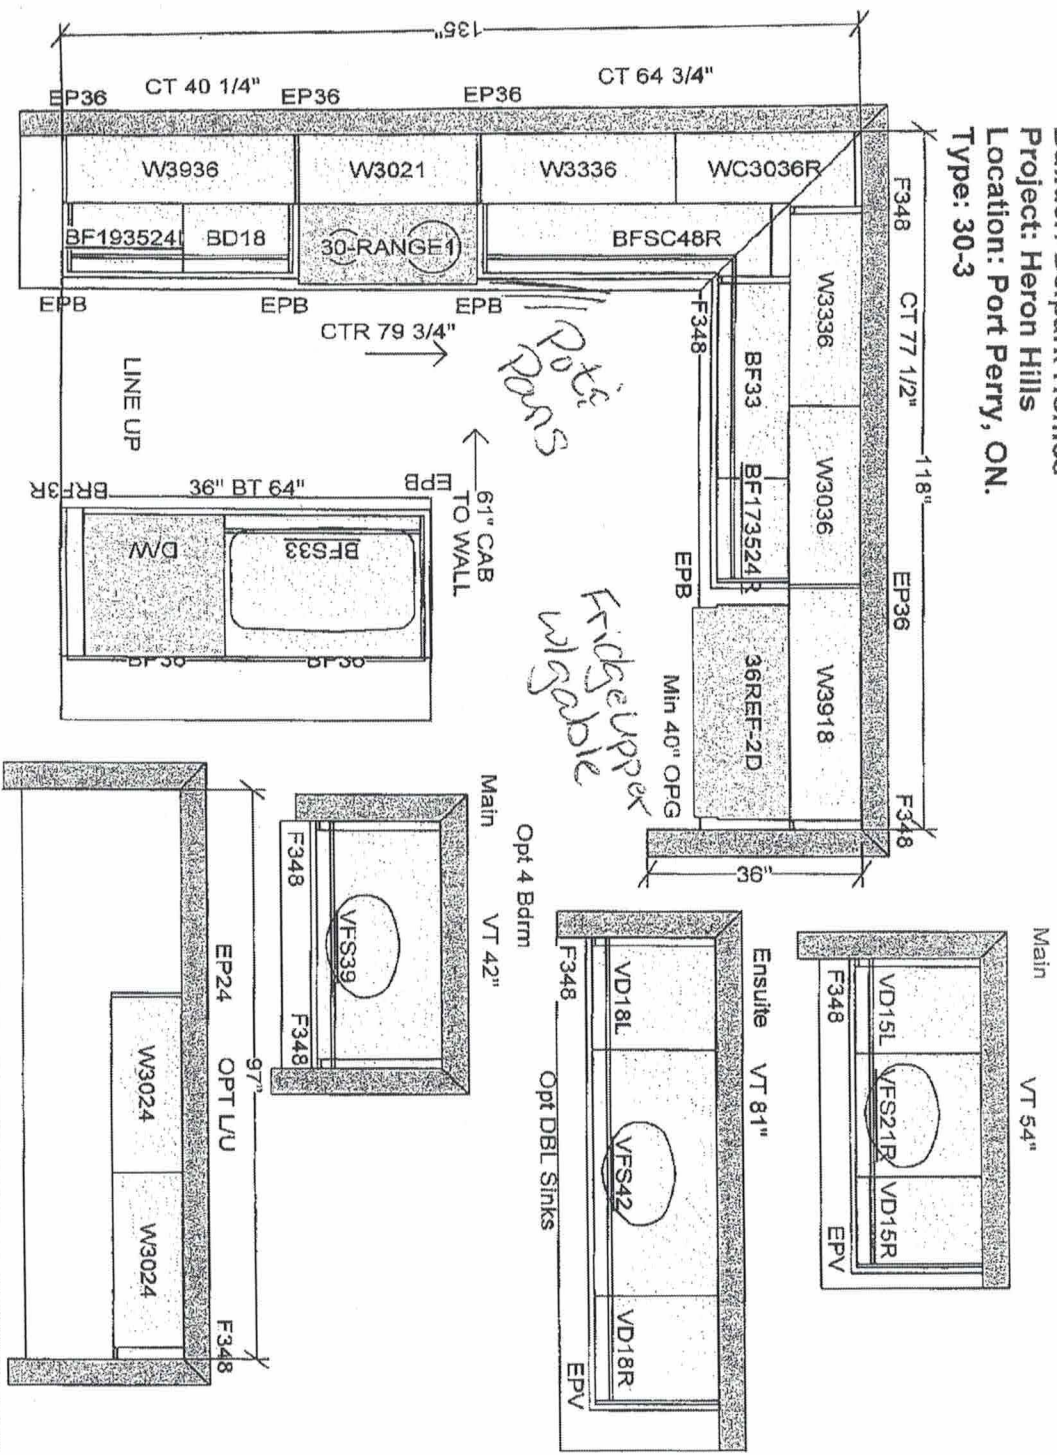

All dimensions size designations given are subject to verification on job site and adjustment to fit job conditions.



This is an original design and must not be released or copied unless applicable fee has been paid or job order placed.

Designed: 2022-05-29  
Printed: 2022-06-10

30-3	All	Drawing #: 1	No Scale.
------	-----	--------------	-----------

*lot 49 Pm1*