


Builder: Delpark Homes  
 Project: Heron Hills  
 Location: Port Perry, ON.  
 Type: 40-5  
 OVERALL HANG HEIGHT @ 90" AFF  
 Extended  
 uppers  
 countertop  
 no backsplash

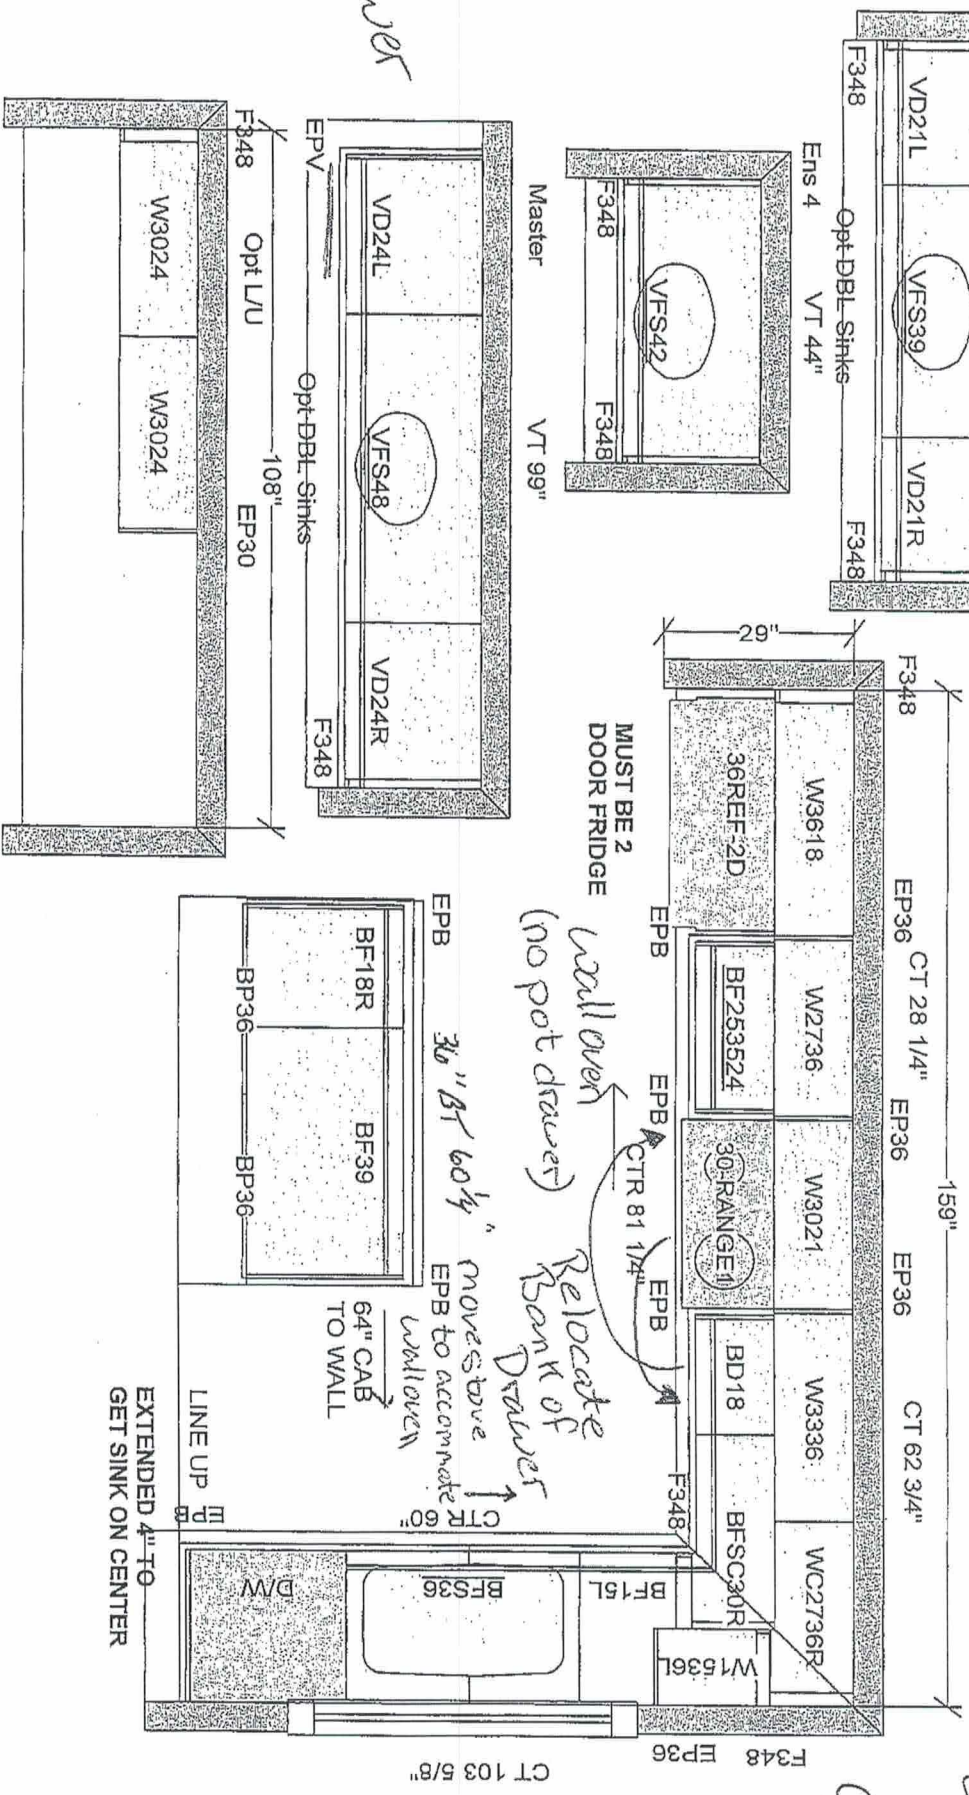

All dimensions, size designations given are subject to verification on job site and adjustment to fit job conditions.  
 2020 Technologies  
 This is an original design and must not be released or copied unless applicable fee has been paid or job order placed.  
 Designed: 2022-06-07  
 Printed: 2022-06-10

lot 82