


Soft Close Upg Hardware
 42" Extended Upper
 Right Balance Board
 Fridge Upper w/gable

Builder: Delpark Homes
 Project: Heron Hills
 Location: Port Perry, ON.
 Type: 45-4

OVERALL HANG HEIGHT @ 90" AFF

Delete Upper Cabinet
 30" opening

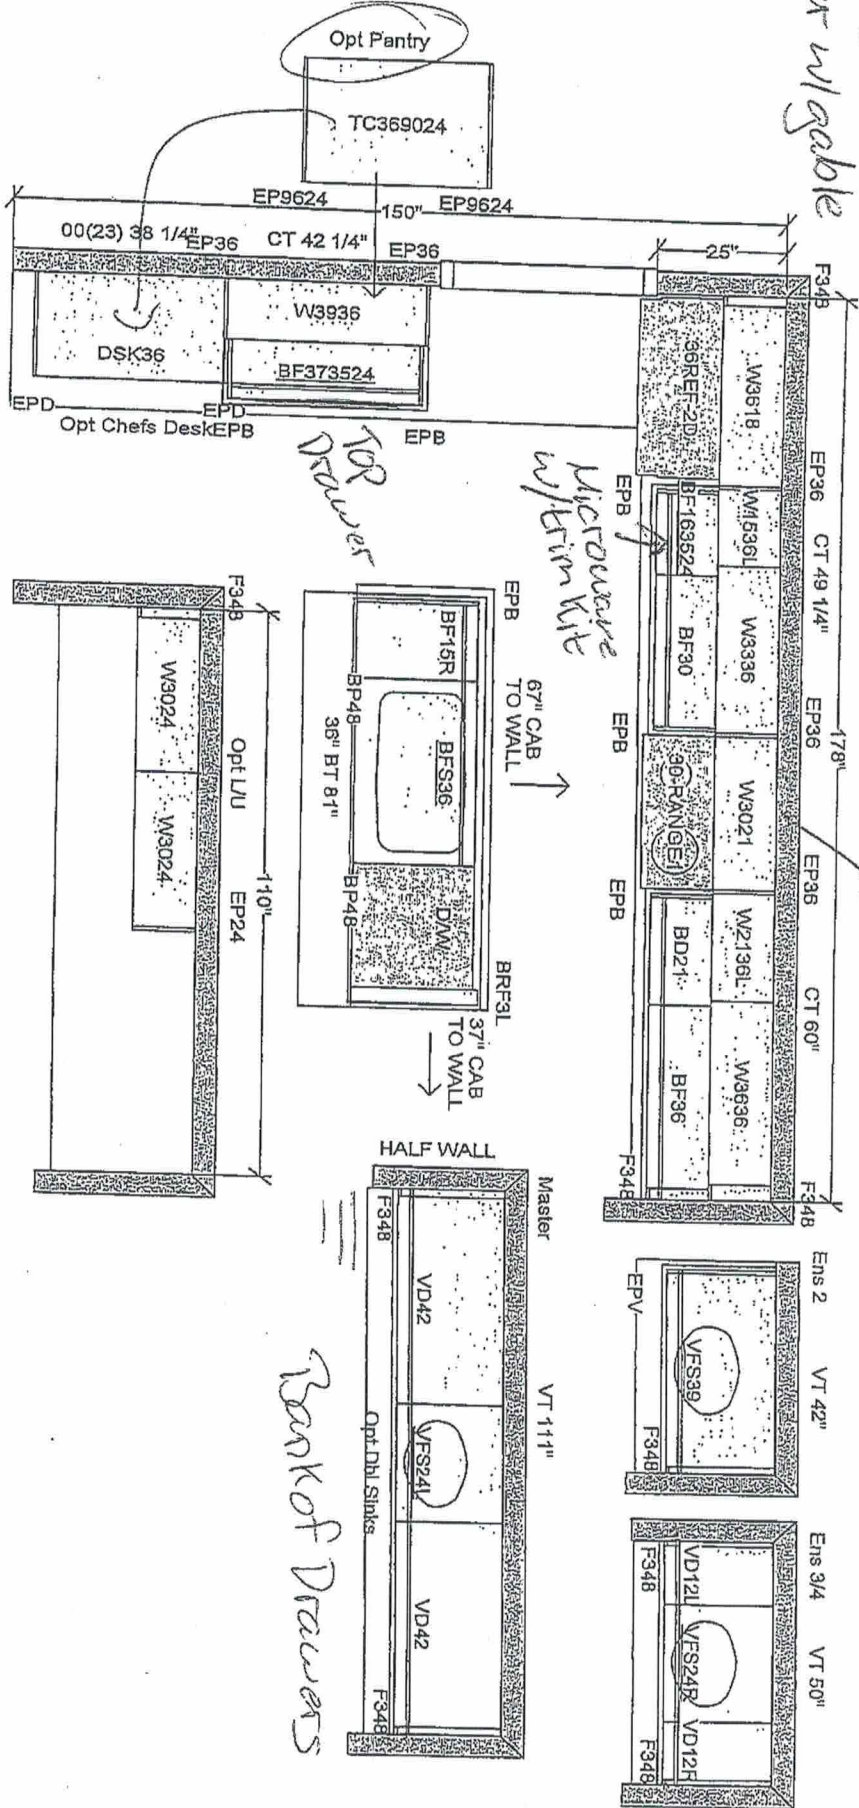

All dimensions size designations given are subject to verification on job site and adjustment to fit job conditions.



This is an original design and must not be released or copied unless applicable fee has been paid or job order placed.

Designed: 2022-06-08
 Printed: 2022-06-10

45-4		All	Drawing #: 1	No Scale.
------	--	-----	--------------	-----------

lots of Ph1