


70 Regina Road, Woodbridge, Ontario L4L 8L6  
Tel: 905-264-6464 Fax: 905-264-0864  
[www.CortinaKitchens.com](http://www.CortinaKitchens.com)

## Date: 24/04/20

Model: 40-3 GRANBY

Phase:

This layout has been explained to the purchaser by Cortina Kitchens Inc. and is understood by the purchaser.

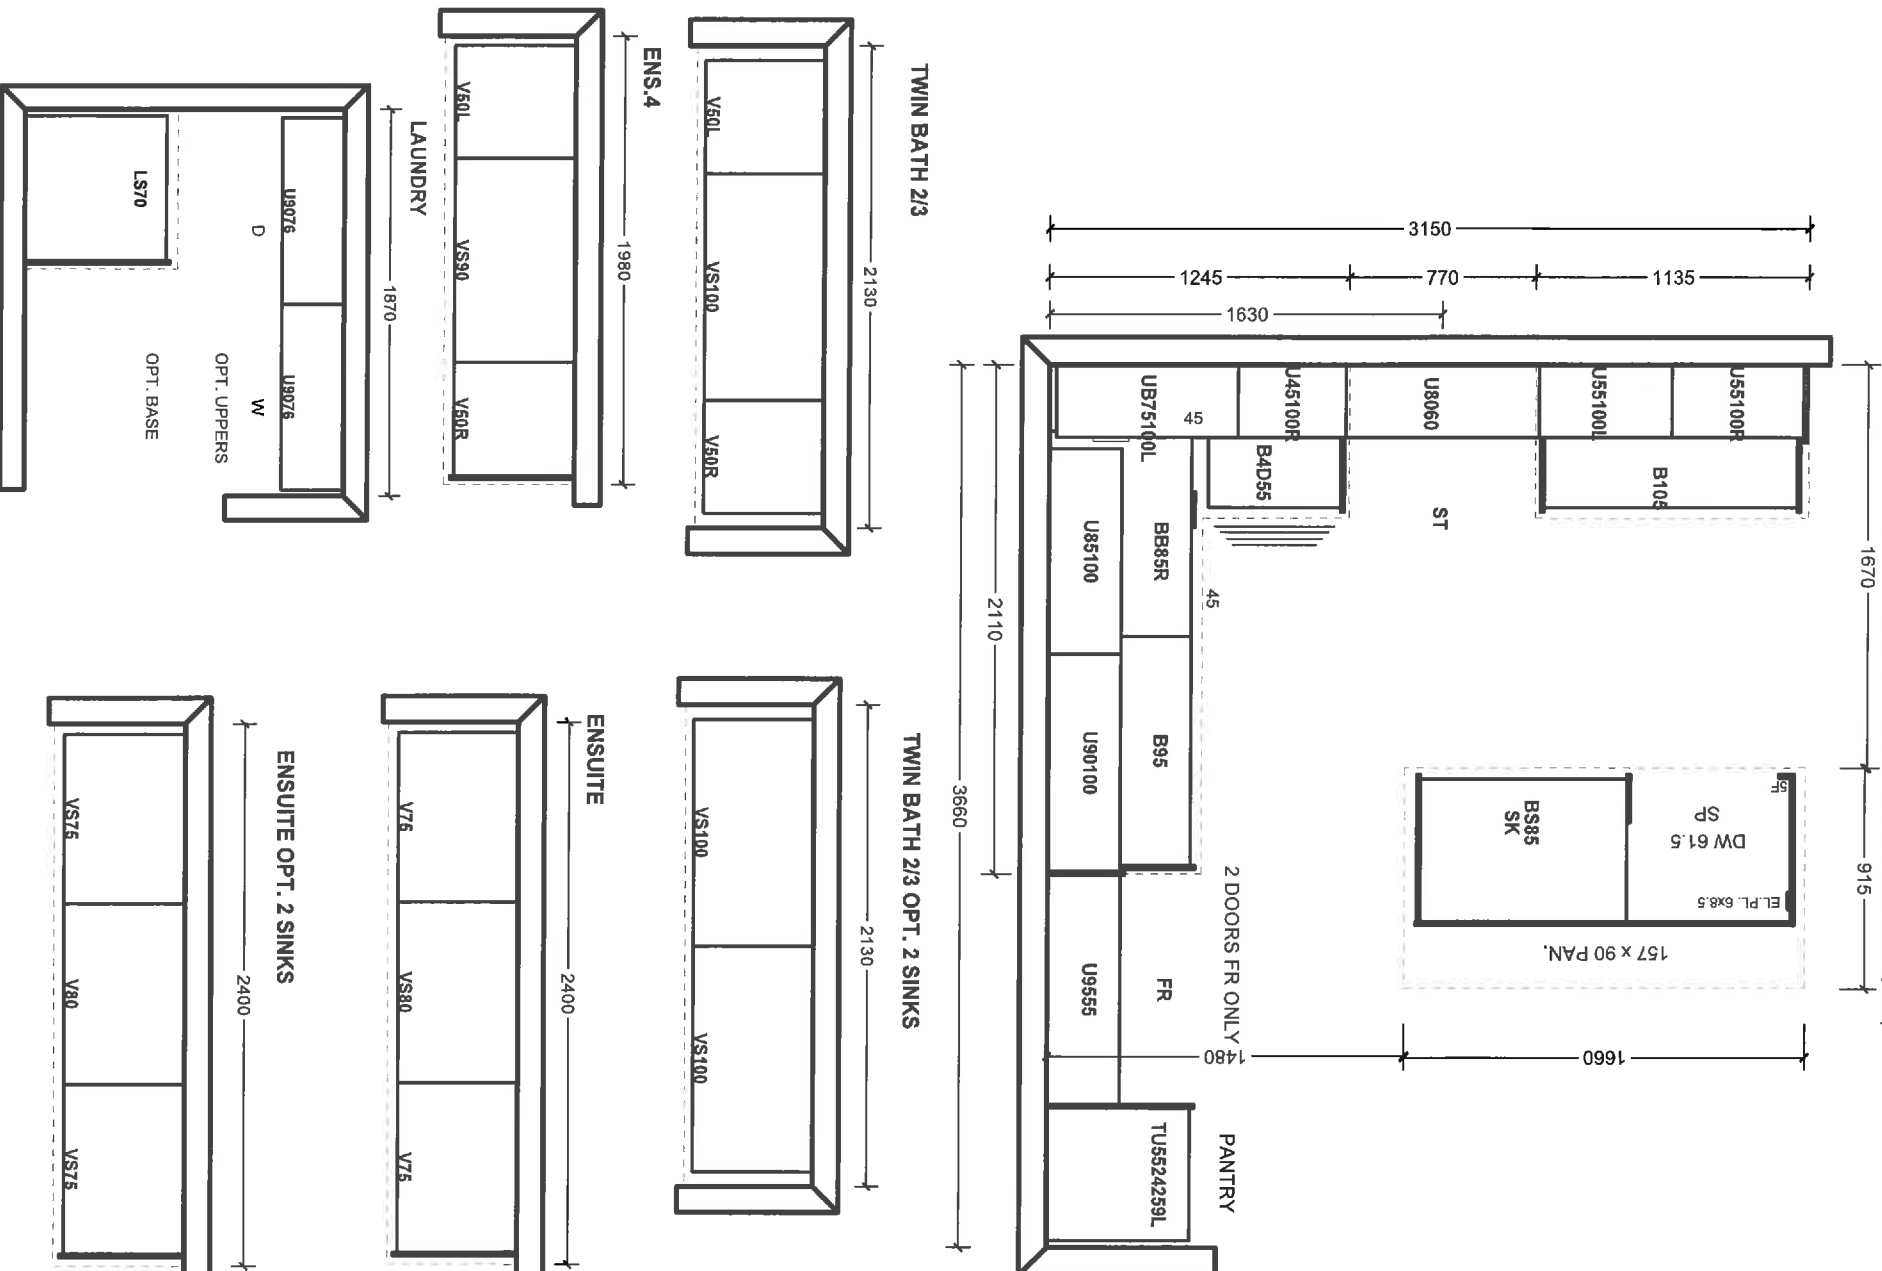



**All agreements are contingent upon strikes, accidents, and delays beyond our control. Please provide our installer with template for sinkholes or \$150.00 will be charged for callback.**

ACCEPTED DATE: \_\_\_\_\_

Cortina Head Office Approval

Item A. Wood grain and colour are characteristics of the product. We cannot guarantee that such grain and colour will always match.  
Item B. Coritina Kitchens Inc. reserves the right to alter dimensions and make technical changes without notice.

Customer Name: ESQUIRE HOMES	Location: CARLINGTON	Page	of
Project: CLERINGTON	Model: 40-3 GRANBY	Ph:	Lot#:

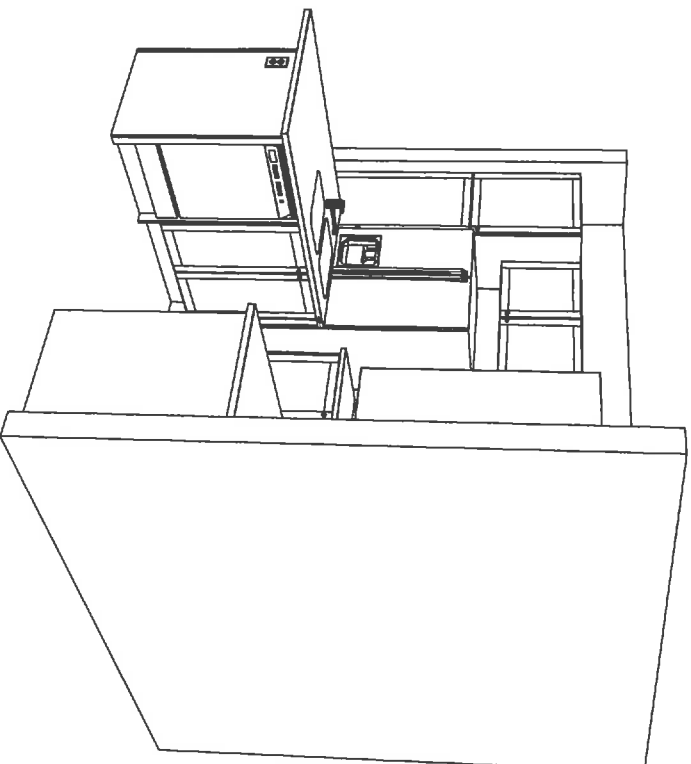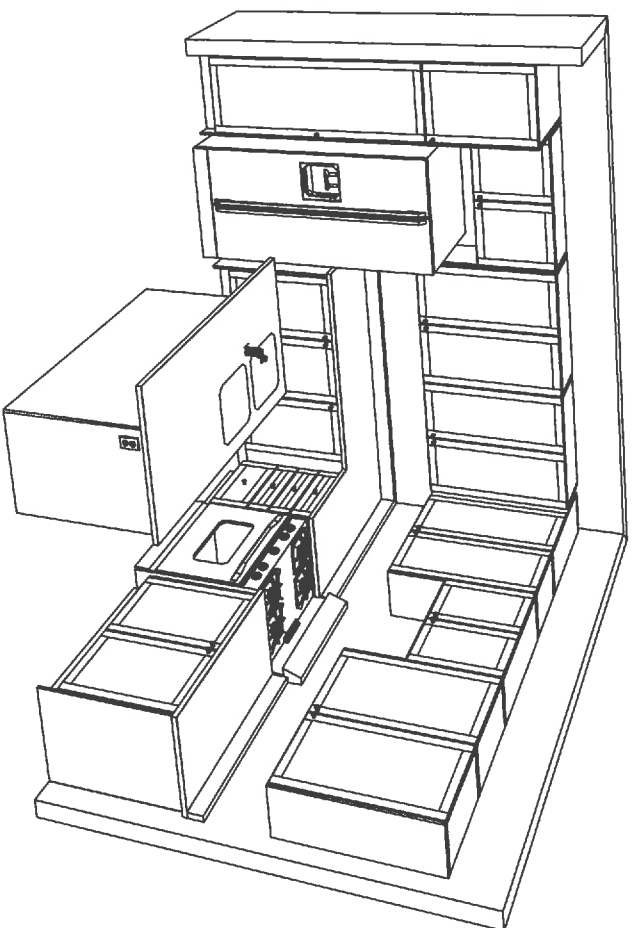

Note: This drawing is an artistic interpretation of the general appearance of the design. It is not meant to be an exact rendition. Generic doors are shown which may affect such things as hardware drilling and specific profiles.designs. .

C:\Users\gsquillaciott\CORTINA\Desktop\ESQUIRE HOMES CLARGTON40-3.cvj