


CORTINA		CUTTING:	☒	SHIPPING:	☒	CUSTOM:	REVISION DATE:
			ASSEMBLY:		☒		
CUSTOMER NAME: ESQUIRE HOMES	WORK ORDER: 7492	LOT #: BLK# 8-59	LAYOUT PAGES: PART1..... OF ...2.....				

Lot 59

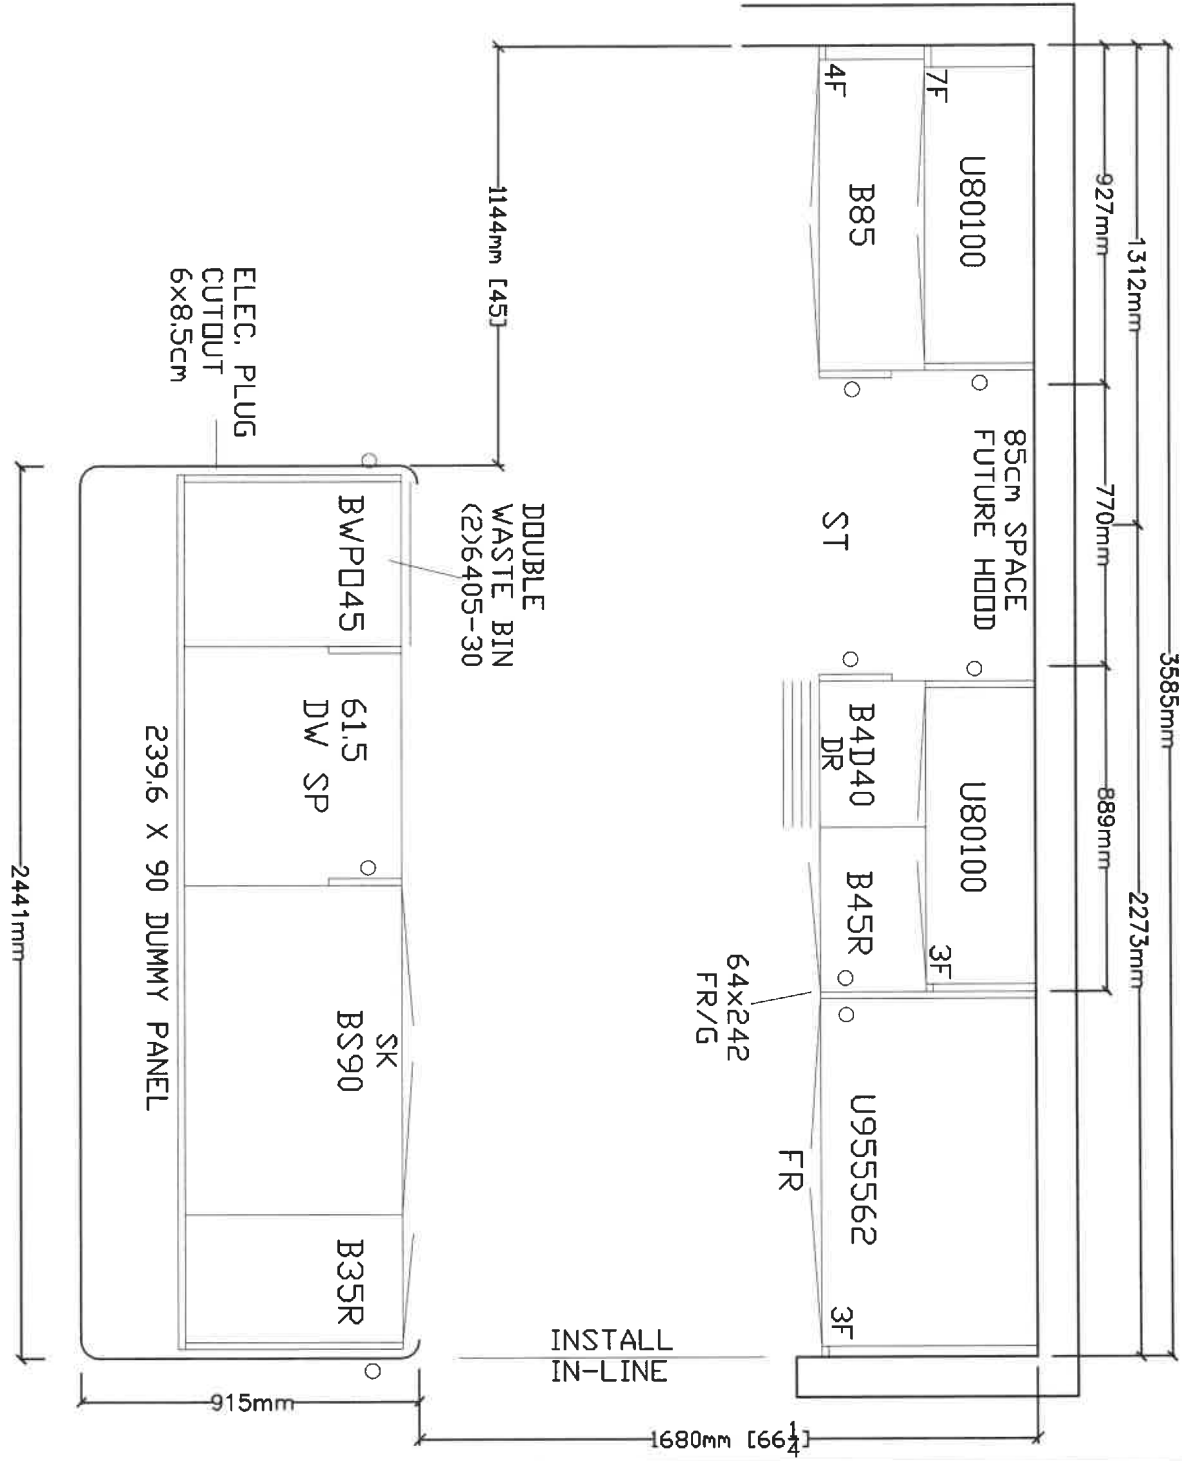

Approved by Purchaser May 15/23

WINDOW VALANCE:	WINDOW PANEL:	CEILING STRIP:	FURRING PANEL:	CROWN MOULDING:	LIGHT VALANCE:	MOUNTING HEIGHT:	APPLANCE SPECS:
		2CM				242	
KITCHEN STYLE: VERMONT	SPECIES: SERICA PVC	DOOR FINISH: NL7393	KASHMERE SD MT	HARDWARE: CH-50	C/TOP: GRANITE	C/TOP PROFILE: BY OTHERS	BUILDUP: