

CORTINA

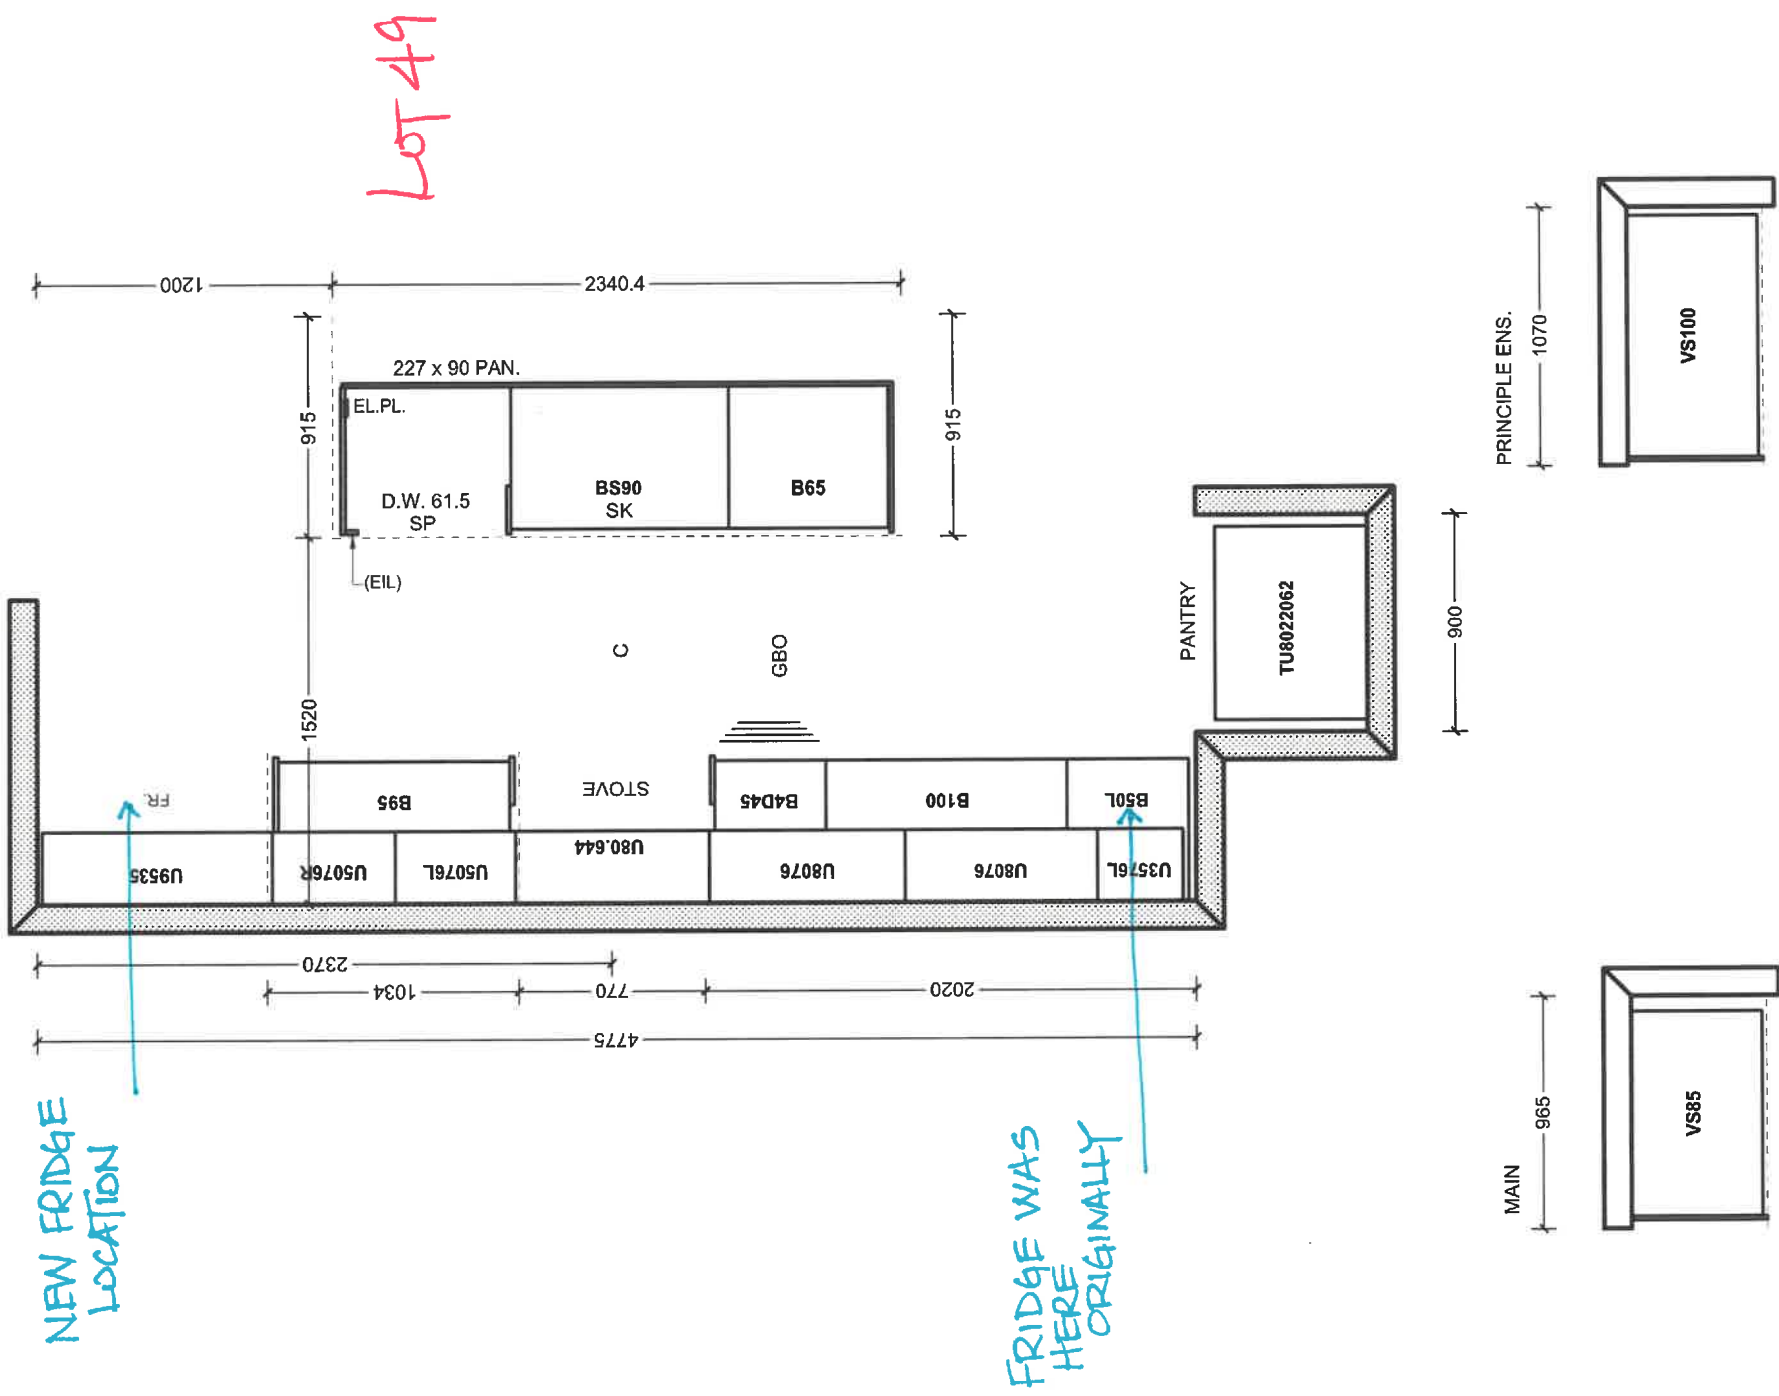
70 Regina Road, Woodbridge, Ontario L4L 8L6
Tel: 905-264-0464 Fax: 905-264-0664
www.CortinaKitchens.com

QUOTATION

Date: 28/04/23

Trade Name: ESQUIRE HOMES	Site location: WHITBY	Model: MAGNOLIA FL-TH1
Address:	Project: FRESH URBAN TOWNS	Phase: INTERIOR

This layout has been explained to the purchaser by Cortina Kitchens Inc. and is understood by the purchaser.



All prices subject to confirmation from head office.
This quotation is subject to the terms & conditions set out in Cortina's Agreement of Purchase and Sale.

All agreements are contingent upon strikes, accidents, and delays beyond our control.
Please provide our installer with template for sinkholes or \$150.00 will be charged for callback.

ACCEPTED DATE:

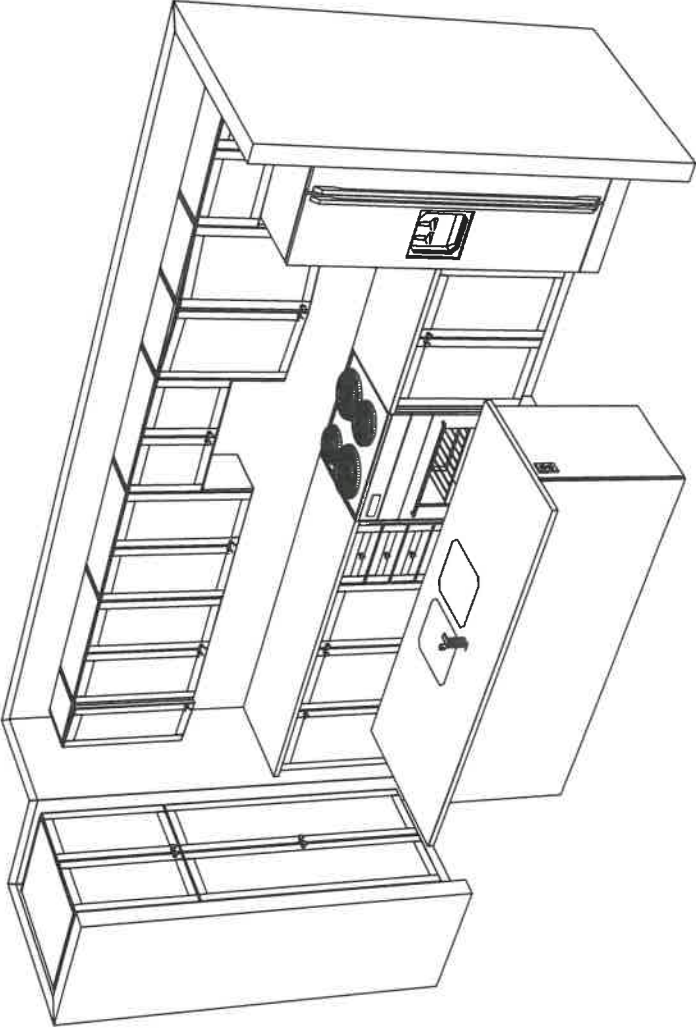
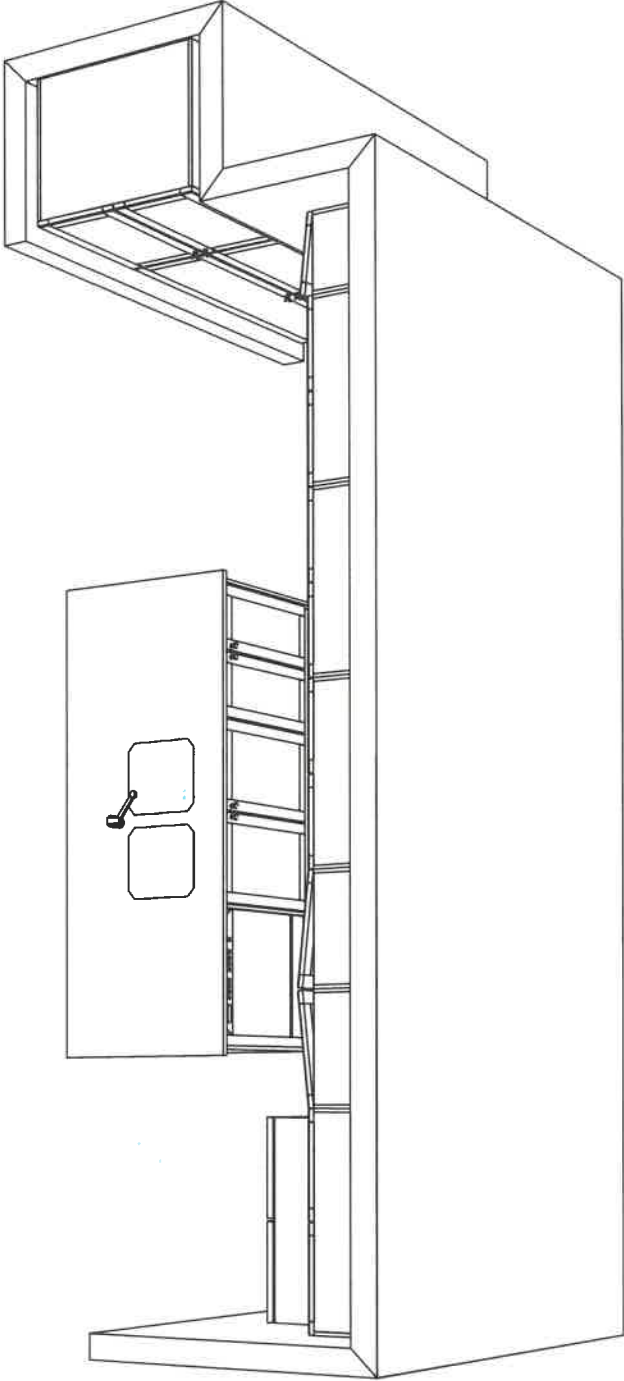
Approved by Purchaser May 25/23

Customer Signature

Salesperson Signature

Cortina Head Office Approval

Item A. Wood grain and colour are characteristics of the product. We cannot guarantee that such grain and colour will always match.
Item B. Cortina Kitchens Inc. reserves the right to alter dimensions and make technical changes without notice.

Customer Name: ESQUIRE HOMES		Location: WHITBY	Page	of
Project: FRESH URBAN TOWNS	Model: MAGNOLIA FL-TH1	Ph: INTERIOR	Lot#:	
 				
Note: This drawing is an artistic interpretation of the general appearance of the design. It is not meant to be an exact rendition. Generic doors are shown which may affect such things as hardware drilling and specific profiles.designs. .				
C:\Users\kudzmanovic\Cortina Kitchens Inc\Cortina - Sales\BUILDER ACTIVE\Esquire Homes\Fresh urban towns- Whitby\Esquire Homes- Fresh Urban Towns- Jul 12\Magnolia FL-TH-1 + END.cvy			CORTINA KITCHENS Date: 28/04/23	