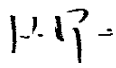


## Schedule 1: Designer Information

Use one form for each individual who reviews and takes responsibility for design activities with respect to the project.

<b>A. Project Information</b>				
Building number, street name			Unit no. <b>38-05 'B'</b>	Lot/con. <b>53</b>
Municipality <b>BRAMPTON</b>	Postal code	Plan number/ other description <b>43M-2005</b>		
<b>B. Individual who reviews and takes responsibility for design activities</b>				
Name <b>Julio Pinzon</b>		Firm <b>RN Design Limited</b>		
Street address <b>8395 Jane Street</b>			Unit no. <b>203</b>	Lot/con.
Municipality <b>Vaughan</b>	Postal code <b>L4K 5Y2</b>	Province <b>Ontario</b>	E-mail <b>juliop@rndesign.com</b>	
Telephone number <b>(905) 738-3177</b>		Fax number <b>(905) 738-5449</b>		Cell number
<b>C. Design activities undertaken by individual identified in Section B. [Building Code Division C, Part 3 Table 3.5.2.1]</b>				
<input checked="" type="checkbox"/> House	<input type="checkbox"/> HVAC – House	<input type="checkbox"/> Building Structural		
<input type="checkbox"/> Small Buildings	<input type="checkbox"/> Building Services	<input type="checkbox"/> Plumbing – House		
<input type="checkbox"/> Large Buildings	<input type="checkbox"/> Detection, Lighting and Power	<input type="checkbox"/> Plumbing – All Buildings		
<input type="checkbox"/> Complex Buildings	<input type="checkbox"/> Fire Protection	<input type="checkbox"/> On-site Sewage Systems		
Description of designer's work <b>Review of the site plan design and working drawings for Lot 53 model HANDEL 38-05 'B' STD CORNER door to garage. Design responsibility excludes any structural design and specifications outside of the scope of Part 9 of the OBC.</b>				
<b>D. Declaration of Designer</b>				
I, <u>Julio Pinzon</u> declare that (choose one as appropriate): (print name)				
<input checked="" type="checkbox"/> I review and take responsibility for the design work on behalf of a firm registered under Division C, Part 3, subsection 3.2.4. of the Building Code. I am qualified, and the firm is registered, in the appropriate classes/categories: Individual BCIN: <u>38688</u> Firm BCIN: <u>26995</u>				
<input type="checkbox"/> I review and take responsibility for the design work and am qualified in the appropriate category as an "other designer" under Division C, Part 3, subsection 3.2.5 of the Building Code. Individual BCIN: _____ Basis for exemption from registration: _____				
<input type="checkbox"/> The design work is exempt from the registration and qualification requirements of the Building Code. Basis for exemption from registration and qualification: _____				
I certify that:				
1. The information contained in this schedule is true to the best of my knowledge.				
2. I have authority to bind the corporation or partnership (if applicable).				
<u>June 27, 2016</u> Date		 Signature of Designer		

\*For the purposes of this form, "individual" means the "person" referred to in Division C, Part 3, Clause 3.2.4.7. (1)(d), Division C, Part 3, Article 3.2.5.1. and all other persons who are exempt from qualification under Division C, Part 3, Subsections 3.2.4. and 3.2.5.

**NOTE:**

1. Firm and Individual BCIN numbers are not required for building permit applications submitted prior to January 1, 2006
2. Schedule 1 does not need to be completed by architects, or holders of a Certificate of Practice or a Temporary License under the *Architects Act*

It is the builder's complete responsibility to ensure that all plans submitted for approval fully comply with the Architectural Guidelines and all applicable regulations and requirements including zoning provisions and any provisions in the subdivision agreement. The Control Architect is not responsible in any way for examining or approving site (lotting) plans or working drawings with respect to any zoning or building code or permit matter or that any house can be properly built or located on its lot.

This is to certify that these plans comply with the applicable Architectural Design Guidelines approved by the City of BRAMPTON.

ARCHITECTURAL REVIEW & APPROVAL

JUN 23 2016

John G. Williams Limited, Architect




NOTE: BUILDER TO VERIFY LOCATION OF ALL HYDRANTS, STREET LIGHTS, TRANSFORMERS AND OTHER SERVICES. IF MIN DIMENSIONS ARE NOT MAINTAINED BUILDER IS TO RELOCATE AT HIS OWN EXPENSE.

CLIENT	<b>GOLD PARK HOMES</b>
PROJECT/LOCATION	<b>MCLAUGHLIN AND MAYFIELD BRAMPTON, ON</b>
DRAWING	<b>SITE PLAN</b>

<b>BUILDING STATISTICS</b>	
REG. PLAN No.	43M-2005
ZONE	R1F-9.0
LOT NUMBER	53
LOT AREA(m <sup>2</sup> )	399.21
BLDG AREA(m <sup>2</sup> )	N/A
LOT COVERAGE(%)	N/A
No. OF STOREYS	2
MEAN HEIGHT(m)	8.85
INT. GARAGE DIMS(m)	5.49 X 5.78
GARAGE DOOR WIDTH(m)	2 X 2.44

<b>LEGEND</b>	
FFE	FINISHED FLOOR ELEVATION
TFW	TOP OF FOUNDATION WALL
TBS	TOP OF BASEMENT SLAB
USF	UNDER SIDE FOOTING
USFR	UNDER SIDE FOOTING @ REAR
USFG	UNDER SIDE FOOTING @ GARAGE
TEF	TOP OF ENGINEERED FILL
R	NUMBER OF RISERS TO GRADE
WOD	WALKOUT DECK
LOB	LOOKOUT BASEMENT
WOB	WALK OUT BASEMENT
REV	REVERSE PLAN
STD	STANDARD PLAN
△	DOOR
○	WINDOW
⊠	BELL PEDISTAL
⊞	CABLE PEDISTAL
□	CATCH BASIN
▣	DBL CATCH BASIN
⊛	ENGINEERED FILL
⊕	HYDRO CONNECTION
⊙	FIRE HYDRANT
⊚	STREET LIGHT
⊛	MAIL BOX
⊞	TRANSFORMER
⊕	WATER VALVE
⊕	WATER CONNECTION
▽	SEWER CONNECTIONS 2 LOTS
▽	SEWER CONNECTIONS 1 LOT
⊞	AIR CONDITIONING
⊞	DOWN SPOUT TO SPLASH PAD
→	SWALE DIRECTION
—x—x—x—	CHAINLINK FENCE
—x—x—x—x—	PRIVACY FENCE
—x—x—x—x—	SOUND BARRIER
---	FOOTING TO BE EXTENDED TO 1.25 (MIN) BELOW GRADE

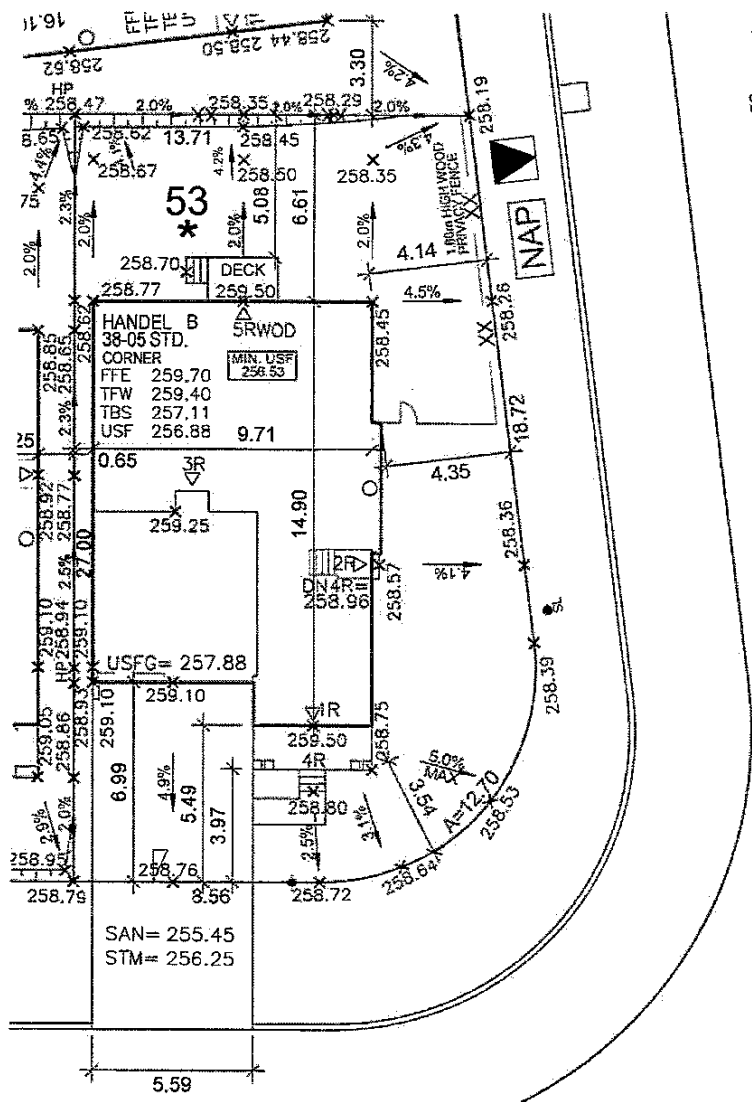

**ROULETTE CRESCENT**

<b>ISSUED OR REVISION COMMENTS</b>			
NO.	DESCRIPTION	DATE	DWN/CHK
1	ISSUED FOR REVIEW	FEB. 02/16	MA JP
2	ISSUED FOR ENG. REVIEW	FEB. 16/16	MA JP
3	ISSUED FOR FINAL	MAR. 01/16	MA JP
4	REV. AS PER ARCH CONTROL RE-ISSUED FOR FINAL	MAY 16/16	MA JP
5	REV. AS PER ENG. COMMENTS RE-ISSUED FOR FINAL	JUNE 14/16	MA JP

- URBANTECH NOTES:**
- 1) No final utility location information at this time. Urbantech will not be responsible for future changes to design. Builder should notify purchaser's that street hardware and above ground utility furniture may be added or removed from their frontages.
  - 2) Builder to lower underside of footings where adjacent to RLCS leads. Exact depth to be determined on site during footing excavation.
  - 3) Builder to stake out driveway curb depressions at time of curb installation.
  - 4) Builder to verify location of all hydrants, street lights, transformers and all other services. If min. dimensions are not maintained as per City standards, builder is to relocate at his own expense.
  - 5) Builder to confirm service connection elevations and review for absence of conflict prior to footing excavation.
  - 6) Final fence design have not been provided at this time. Purchaser to be advised that actual fencing details may not be as shown on this plan.

**URBANTECH CONSULTING**

We certify that the proposed grades at the lot corners are correct, and that the lot grading of the subject lot is in conformity to the approved subdivision grading plans and City standards.

REVIEWED BY: \_\_\_\_\_ DATE: \_\_\_\_\_

I, **JULIO PINZON**, DECLARE THAT I HAVE REVIEWED AND TAKE DESIGN RESPONSIBILITY FOR THE DESIGN WORK ON BEHALF OF RN DESIGN LIMITED, UNDER DIVISION C, PART 3, SUBSECTION 3.2.4, OF THE BUILDING CODE. I AM QUALIFIED, AND THE FIRM IS REGISTERED, IN THE APPROPRIATE CLASSES/CATEGORIES.

QUALIFIED DESIGNER BCIN: **38688**

FIRM BCIN: **26895**

JUNE 14/16  
DATE: \_\_\_\_\_ SIGNATURE: *[Signature]*

**DRAWN BY**  
MA

**SCALE**  
1:250

**PROJECT No.**  
13098

**LOT NUMBER**  
53

**TEL (905) 738-3177**  
**FAX (905) 738-5449**  
**DWG@RNDDESIGN.COM**

