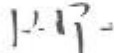


Schedule 1: Designer Information

Use one form for each individual who reviews and takes responsibility for design activities with respect to the project.

A. Project Information			
Building number, street name		Unit no. 41-06 'B'	Lot/con. 65
Municipality BRAMPTON	Postal code	Plan number/ other description 43M-2005	
B. Individual who reviews and takes responsibility for design activities			
Name Julio Pinzon		Firm RN Design Limited	
Street address 8395 Jane Street		Unit no. 203	Lot/con.
Municipality Vaughan	Postal code L4K 5Y2	Province Ontario	E-mail juliop@rndesign.com
Telephone number (905) 738-3177	Fax number (905) 738-5449	Cell number	
C. Design activities undertaken by individual identified in Section B. [Building Code Division C, Part 3 Table 3.5.2.1]			
☒ House ☐ Small Buildings ☐ Large Buildings ☐ Complex Buildings		☐ HVAC – House ☐ Building Services ☐ Detection, Lighting and Power ☐ Fire Protection	
		☐ Building Structural ☐ Plumbing – House ☐ Plumbing – All Buildings ☐ On-site Sewage Systems	
Description of designer's work Review of the site plan design and working drawings for Lot 65 model VERDI 41-06 'B' REV OPT. GRND FLR door to garage. Design responsibility excludes any structural design and specifications outside of the scope of Part 9 of the OBC.			
D. Declaration of Designer			
I, <u>Julio Pinzon</u> declare that (choose one as appropriate): (print name) ☒ I review and take responsibility for the design work on behalf of a firm registered under Division C, Part 3, subsection 3.2.4. of the Building Code. I am qualified, and the firm is registered, in the appropriate classes/categories: Individual BCIN: <u>38688</u> Firm BCIN: <u>26995</u> ☐ I review and take responsibility for the design work and am qualified in the appropriate category as an "other designer" under Division C, Part 3, subsection 3.2.5 of the Building Code. Individual BCIN: _____ Basis for exemption from registration: _____ ☐ The design work is exempt from the registration and qualification requirements of the Building Code. Basis for exemption from registration and qualification: _____			
I certify that:			
1. The information contained in this schedule is true to the best of my knowledge. 2. I have authority to bind the corporation or partnership (if applicable).			
<u>September 14, 2016</u> Date		 Signature of Designer	

*For the purposes of this form, "individual" means the "person" referred to in Division C, Part 3, Clause 3.2.4.7. (1)(d), Division C, Part 3, Article 3.2.5.1. and all other persons who are exempt from qualification under Division C, Part 3, Subsections 3.2.4. and 3.2.5.

NOTE:

- Firm and Individual BCIN numbers are not required for building permit applications submitted prior to January 1, 2006
- Schedule 1 does not need to be completed by architects, or holders of a Certificate of Practice or a Temporary License under the *Architects Act*

It is the builder's complete responsibility to ensure that all plans submitted for approval fully comply with the Architectural Guidelines and all applicable regulations and requirements including zoning provisions and any provisions in the subdivision agreement. The Control Architect is not responsible in any way for examining or approving site (lotting) plans or working drawings with respect to any zoning or building code or permit matter or that any house can be properly built or located on its lot.

This is to certify that these plans comply with the applicable Architectural Design Guidelines approved by the City of BRAMPTON.


ARCHITECTURAL REVIEW & APPROVAL

SEP 13 2016

John G. Williams Limited, Architect



ROULETTE CRESCENT

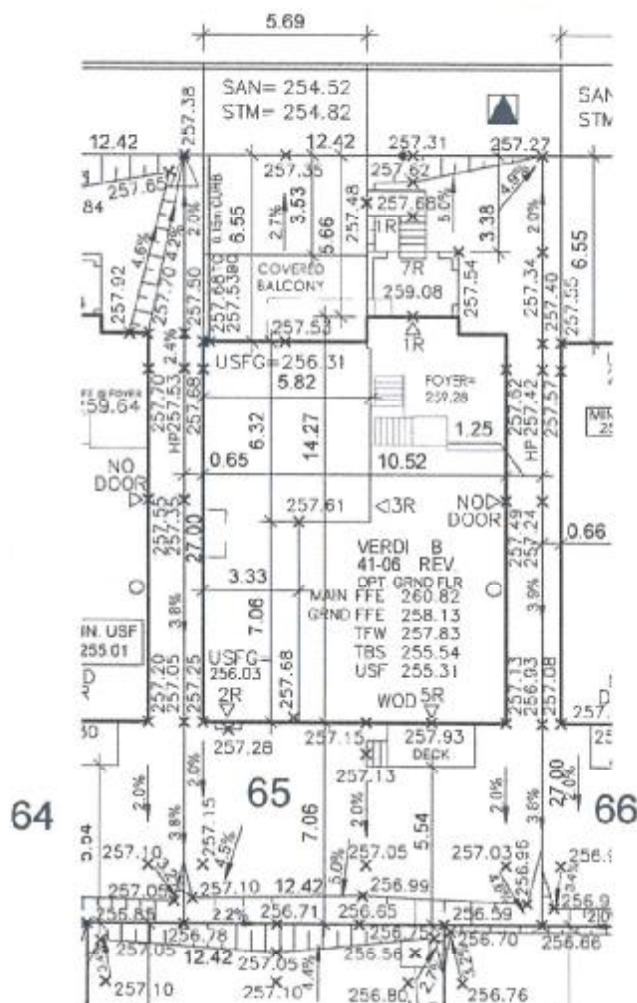

NOTE: BUILDER TO VERIFY LOCATION OF ALL HYDRANTS, STREET LIGHTS, TRANSFORMERS AND OTHER SERVICES. IF MIN. DIMENSIONS ARE NOT MAINTAINED BUILDER IS TO RELOCATE AT HIS OWN EXPENSE.

CLIENT

GOLD PARK HOMES

PROJECT/LOCATION

MCLAUGHLIN AND MAYFIELD
BRAMPTON, ON

DRAWING

SITE PLAN

BUILDING STATISTICS

REG. PLAN No.	43M-2005
ZONE	R1F-9 0-2452
LOT NUMBER	65
LOT AREA(m ²)	335.34
BLDG AREA(m ²)	N/A
LOT COVERAGE(%)	N/A
No. OF STOREYS	3
MEAN HEIGHT(m)	11.00
INT. GARAGE DIMS(m)	5.59m x 6.10m
GARAGE DOOR WIDTH(m)	2 x 2.44m

LEGEND

FFE	FINISHED FLOOR ELEVATION
TFW	TOP OF FOUNDATION WALL
TBS	TOP OF BASEMENT SLAB
USF	UNDER SIDE FOOTING
USFR	UNDER SIDE FOOTING @ REAR
USFG	UNDER SIDE FOOTING @ GARAGE
TEF	TOP OF ENGINEERED FILL
R	NUMBER OF RISERS TO GRADE
WOD	WALKOUT DECK
LOB	LOOKOUT BASEMENT
WOB	WALK OUT BASEMENT
REV	REVERSE PLAN
STD	STANDARD PLAN
DOOR	DOOR
WINDOW	WINDOW
BELL	BELL PEDISTAL
CABLE	CABLE PEDISTAL
CATCH	CATCH BASIN
DBL	DBL. CATCH BASIN
ENGINEERED	ENGINEERED FILL
HYDRO	HYDRO CONNECTION
FIRE	FIRE HYDRANT
STREET	STREET LIGHT
MAIL	MAIL BOX
TRANSFORMER	TRANSFORMER
WATER	WATER VALVE
WATER	WATER CONNECTION
SEWER	SEWER CONNECTIONS 2 LOTS
SEWER	SEWER CONNECTIONS 1 LOT
AIR	AIR CONDITIONING
DOWN	DOWN SPOUT TO SPLASH PAD
SWALE	SWALE DIRECTION
CHAIN	CHAINLINK FENCE
PRIVACY	PRIVACY FENCE
SOUND	SOUND BARRIER
FOOTING	FOOTING TO BE EXTENDED TO 1.25 (MIN) BELOW GRADE

ISSUED OR REVISION COMMENTS

NO.	DESCRIPTION	DATE	DWN	CHK
1	ISSUED FOR REVIEW	MAY 02/15	RK	ES
2	REVISED PER CITY COMMENTS ISSUED FOR FINAL	JUN 08/16	RK	JP
3	ISSUED FOR FINAL	AUG 23/16	RK	JP
4	ADDED GARAGE DIMENSIONS	SEP 07/16	RK	ES

I, JULIO PINZON, DECLARE THAT I HAVE REVIEWED AND TAKE DESIGN RESPONSIBILITY FOR THE DESIGN WORK ON BEHALF OF RN DESIGN LIMITED, UNDER DIVISION C, PART 3, SUBSECTION

I, Julio Pinzon declare that I have reviewed and take design responsibility for the design work on behalf of RN Design Limited under Division C, Part 3, subsection 3.2.4 of the Building Code. I am qualified, and the firm is registered, in the appropriate class/categories.
QUALIFIED DESIGNER BCIN 38683
FIRM BCIN 28995

DATE SIGNATURE

DRAWN BY

RK

SCALE

1:250

PROJECT No.

13098

LOT NUMBER

65



URBANTECH NOTES:

- 1) No final utility location information at this time. Urbantech will not be responsible for future changes to design. Builder should notify purchaser's that street hardware and above ground utility furniture may be added or removed from their frontages.
- 2) Builder to lower underside of footings where adjacent to RLCS leads. Exact depth to be determined on site during footing excavation.
- 3) Builder to stake out driveway curb depressions at time of curb installation.
- 4) Builder to verify location of all hydrants, street lights, transformers and all other services. If min. dimensions are not maintained as per City standards, builder is to relocate at his own expense.
- 5) Builder to confirm service connection elevations and review for absence of conflict prior to footing excavation.
- 6) Final fence design have not been provided at this time. Purchaser to be advised that actual fencing details may not be as shown on this plan.

URBANTECH CONSULTING

We certify that the proposed grades at the lot corners are correct, and that the lot grading of the subject lot is in conformity to the approved subdivision grading plans and City standards.

REVIEWED BY: MW DATE: AUG 16

