# **Schedule 1: Designer Information**

Use one form for each individual who  A. Project Information	reviews and takes r	responsibility for design	activities with respect to the	ne project.
Building number, street name			Unit no.	Lot/con.
Municipality	Postal code	Plan number/ other	description	_   77
BRAMPTON		43M-2005		
B. Individual who reviews and	l takes responsib	ility for design activ	rities	•
Name		Firm		
Julio Pinzon Street address		RN Design Lim		Lattern
8395 Jane Street			Unit no. <b>203</b>	Lot/con.
Municipality	Postal code	Province	E-mail	
Vaughan	L4K 5Y2	Ontario	juliop@rnde	sign.com
Telephone number	Fax number	· ·	Cell number	
_(905) 738-3177	(905) 738			
C. Design activities undertaken				
		C – House		
☐ Large Buildings		ng Services tion, Lighting and Powe	r 🔲 Plumbing –	· All Buildings
☐ Complex Buildings		rotection		wage Systems
Description of designer's work				
Review of the site plan design a	and working draw	ings for Lot 77 mod	lel BACH 41-04 'A' RE	V door to
garage and side yard. Design r of the scope of Part 9 of the OB		ludes any structura	l design and specifica	tions outside
D. Declaration of Designer				
Julio Pinzon		decia	re that (choose one as ap	propriate):
(print name)	11 11 11 11 11 11 11 11 11 11 11 11 11			
☐ I review and take respons				
subsection 3.2.4. of the Bookses/categories:	uliding Code. I am qu	Jalitied, and the firm is r	egistered, in the appropria	ite
Individual BCIN:	38688			
individual BCIN	30000	-		
Firm BCIN:	26995			
_		-		
I review and take respons	ibility for the design \	work and am qualified ir	the appropriate category	as an "other
designer" under Division (	, Part 3, subsection	3.2.5 of the Building Co	ode.	
Individual BCIN:				
Basis for exemption	n from registration:	<u></u>		
The design work is exem	ot from the registration	on and qualification requ	uirements of the Building (	Code.
Basis for exemption from	registration and qua	alification: ——		
I certify that:				
The information contained in		•	vledge.	
<ol><li>I have authority to bind the or</li></ol>	corporation or partne	rship (if applicable).		
			1117	
August 11, 2016			<b> -'- (                                  </b>	
Date		Signat	ture of Designer	


\*For the purposes of this form, "individual" means the "person" referred to in Division C, Part 3, Clause 3.2.4.7. (1)(d), Division C, Part 3, Article 3.2.5.1. and all other persons who are exempt from qualification under Division C, Part 3, Subsections 3.2.4. and 3.2.5.

### NOTE:


- 1. Firm and Individual BCIN numbers are not required for building permit applications submitted prior to January 1, 2006
- 2. Schedule 1 does not need to be completed by architects, or holders of a Certificate of Practice or a Temporary License under the *Architects* Act

It is the builder's complete responsibility to ensure that all plans submitted for approval fully comply with the Architectural Guidelines and all applicable regulations and requirements including zoning provisions and any provisions in the subdivision agreement. The Control Architect is not responsible in any way for examining or approving site (lotting) plans or working drawings with respect to any zoning or building code or permit matter or that any house can be properly built or located on its lot

This is to certify that these plans comply with the applicable Architectural Design Guidelines approved by the City of BRAMPTON.

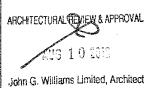



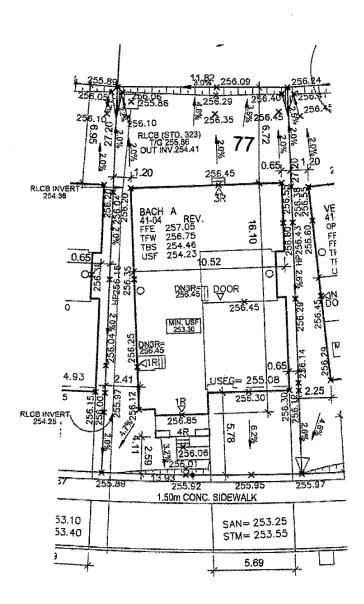

## THORNBUSH BOULEVARD



### URBANTECH NOTES:

 No final utility location information at this time. Urbantech will not be responsible for future changes to design. Builder should notify purchaser's that street hardware and above ground utility furniture may be added or removed from their frontages

 Builder to lower underside of footings where adjacent to RLCB leads Exact depth to be determined on site during footing excavation

Builder to stake out driveway curb depressions at time of curb installation

4) Builder to verify location of all hydrants, street lights, transformers and all other services. If min. dimensions are not maintained as per City standards, builder is to relocate at his own expense.

 Builder to confirm service connection elevations and review for absence of conflict prior to footion executation.

6) Final fence design have not been provided at this time. Purchaser to be advised that actual fencing details may not be as shown on this plan.

### URBANTECH CONSULTING

We certify that the proposed grades at the lot comers are correct, and that the lot grading of the subject lot is in conformity to the approved subdivision grading plans and City standards

REVIEWED BY: Mili DATE: July 28, 2016

NOTE: BUILDER TO VERIFY LOCATION OF ALL HYDRANTS, STREE LIGHTS, TRANSFORMERS AND OTHER SERVICES IF MIN DIMENSIONS ARE NOT MAINTAINED BUILDER IS TO RELOCATE AT HIS OWN EXPENSE

CLIENT

**GOLD PARK HOMES** 

PROJECT/LOCATION MCLAUGHLIN AND MAYFIELD BRAMPTON, ON

DRAWING

SITE PLAN

BUILDING STATIST	ics	
REG, PLAN No	43M-2005	
ZONE	R1F-9.0-41FT	
LOT NUMBER		
LOT AREA(m) <sup>2</sup>	351 23	
BLDG AREA(m ) <sup>2</sup>	N/A	
LOT COVERAGE(%)	N/A	
No. OF STOREYS	2	
MEAN HEIGHT(m)	8.73	
INT GARAGE DIMS(m)	N/A	
GARAGE DOOR WIDTH(m)	N/A	

-	
	LEGEND
FFE	FINISHED FLOOR ELEVATION
TFW	TOP OF FOUNDATION WALL
TBS	TOP OF BASEMENT SLAB
USF	UNDER SIDE FOOTING
USFR	UNDER SIDE FOOTING @ REAR
USFG	UNDER SIDE FOOTING @ GARAGE
TEF	TOP OF ENGINEERED FILL
R	NUMBER OF RISERS TO GRADE
WQD	WALKOUT DECK
LOB	LOOKOUT BASEMENT
WOB	WALK OUT BASEMENT
REV	REVERSE PLAN
STD	STANDARD PLAN
Δ	DOOR
0	MINDOM
⊠	BELL PEDISTAL
	CABLE PEDISTAL
<u> </u>	CATCH BASIN
$\Box$	DBL CATCH BASIN
*	ENGINEERED FILL
<del> </del>	HYDRO CONNECTION
Y	FIRE HYDRANT
Šī.	STREET LIGHT
	MAIL BOX
M	TRANSFORMER
0	WATER VALVE
•	WATER CONNECTION
$\nabla$	SEWER CONNECTIONS 2 LOTS
7	SEWER CONNECTIONS 1 LOT
₩ <b></b>	AIR CONDITIONING
<del>⊞*</del>	DOWN SPOUT TO SPLASH PAD
	SWALE DIRECTION
×××	CHAINLINK FENCE
~xx~xx	PRIVACY FENCE
->00 <del>&lt;-&gt;00&lt;-&gt;</del>	SOUND BARRIER
	FOOTING TO BE EXTENDED TO 1 25 (MIN) BELOW GRADE
	in 1 to heard actions diddlic

NO.	DESCRIPTION	DATE	DWN	СНи
1	ISSUED FOR REVIEW	JULY 20/16	MA	JР
··········	V			_
				_
	**************************************			_
********				

I, JULIO PINZON , DECLARE THAT I HAVE REVIEWED AND TAKE DESIGN RESPONSIBILITY FOR THE DESIGN WORK ON BEHALF OF RN DESIGN LIMITED, UNDER DIVISION C, PART 3, SUBSECTION 3.2.4. OF THE BUILDING CODE. I AM QUALIFIED, AND THE FIRM IS REGISTERED, IN THE APPROPRIATE	
THE DESIGN WORK ON BEHALF OF RN DESIGN LIMITED, UNDER DIVISION C, PART 3, SUBSECTION 3.2.4. OF THE BUILDING CODE. I AM QUALIFIED, AND	
LIMITED, UNDER DIVISION C, PART 3, SUBSECTION 3.2.4. OF THE BUILDING CODE. I AM QUALIFIED, AND	
3.2.4. OF THE BUILDING CODE. I AM QUALIFIED, AND	
THE FIRM IS REGISTERED, IN THE APPROPRIATE	
	THE FIRM IS REGISTERED, IN THE APPROPRIATE
CLASSES/CATEGORIES.	CLASSES/CATEGORIES.

 QUALIFIED DESIGNER 9CIN
 38688

 FIRM 9CIN
 26995

JULY 20/16

SIGNATURE

DRAWN BY
MA
SCALE

1:250 PROJECT No. 13098

LOT NUMBER

77

