


It is the builder's complete responsibility to ensure that all plans submitted for approval fully comply with the Architectural Guidelines and all applicable regulations and requirements including zoning provisions and any provisions in the subdivision agreement. The Control Architect is not responsible in any way for examining or approving site (lotting) plans or working drawings with respect to any zoning or building code or permit matter or that any house can be properly built or located on its lot.

This is to certify that these plans comply with the applicable Architectural Design Guidelines approved by the City of BRAMPTON.

ARCHITECTURAL REVIEW & APPROVAL

FEB 26 2016

John G. Williams Limited, Arch.

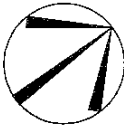

NOTE: BUILDER TO VERIFY LOCATION OF ALL HYDRANTS, STREET LIGHTS, TRANSFORMERS AND OTHER SERVICES, IF MIN. DIMENSIONS ARE NOT MAINTAINED BUILDER IS TO RELOCATE AT HIS OWN EXPENSE.

CLIENT

GOLD PARK HOMES

PROJECT/LOCATION

MCLAUGHLIN AND MAYFIELD
BRAMPTON, ON

DRAWING

SITE PLAN

BUILDING STATISTICS	
REG. PLAN No.	43M-2005
ZONE	R1F-8.0-41FT
LOT NUMBER	97
LOT AREA(m ²)	335.34
BLDG AREA(m ²)	N/A
LOT COVERAGE(%)	N/A
No. OF STOREYS	2
MEAN HEIGHT(m)	8.67
INT. GARAGE DIMS(m)	N/A
GARAGE DOOR WIDTH(m)	N/A

LEGEND

FFE

FINISHED FLOOR ELEVATION

TFW

TOP OF FOUNDATION WALL

TBS

TOP OF BASEMENT SLAB

USF

UNDER SIDE FOOTING

USFR

UNDER SIDE FOOTING @ REAR

USFG

UNDER SIDE FOOTING @ GARAGE

TEF

TOP OF ENGINEERED FILL

R

NUMBER OF RISERS TO GRADE

WOD

WALKOUT DECK

LOB

LOOKOUT BASEMENT

WOB

WALK OUT BASEMENT

REV

REVERSE PLAN

STD

STANDARD PLAN

△

DOOR

○

WINDOW

⊗

BELL PEDISTAL

⊠

CABLE PEDISTAL

□

CATCH BASIN

▣

DBL. CATCH BASIN

*

ENGINEERED FILL

+

HYDRO CONNECTION

⊙

FIRE HYDRANT

⊕

STREET LIGHT

⊞

MAIL BOX

⊟

TRANSFORMER

⊠

WATER VALVE

⊡

WATER CONNECTION

▽

SEWER CONNECTIONS 1 LOT

▽

SEWER CONNECTIONS 2 LOTS

⊞

AIR CONDITIONING

⊟

DOWN SPOUT TO SPLASH PAD

→

SWALE DIRECTION

—x—x—x—

CHAINLINK FENCE


—x—x—x—x—

PRIVACY FENCE

—x—x—x—x—x—

SOUND BARRIER

FOOTING TO BE EXTENDED TO 1.25 (MIN) BELOW GRADE

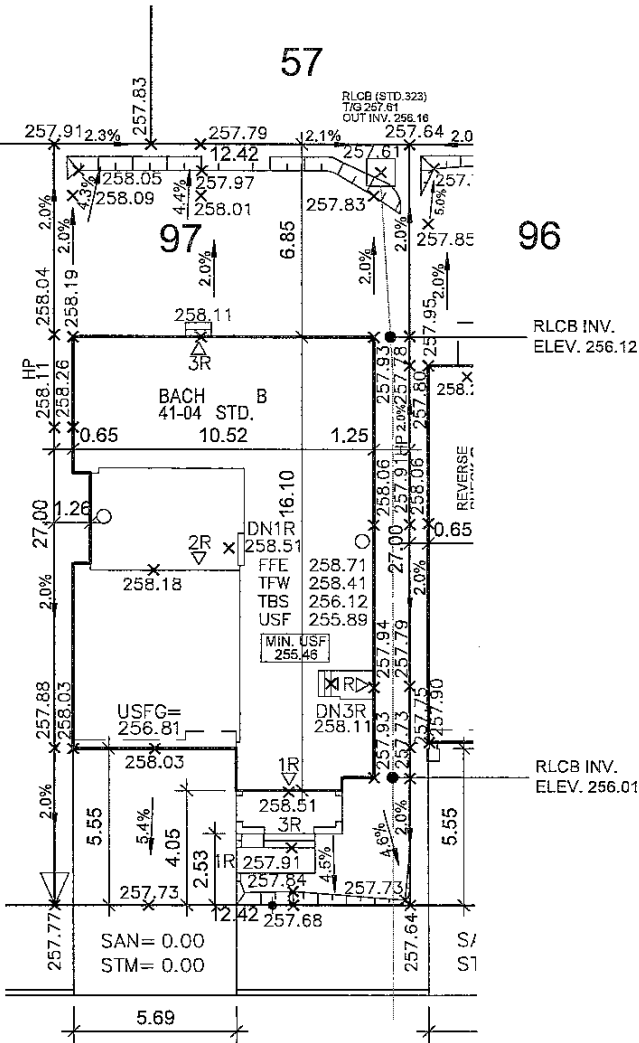

ROULETTE CRESCENT

- URBANTECH NOTES:
- 1) No final utility location information at this time. Urbantech will not be responsible for future changes to design. Builder should notify purchaser's that street hardware and above ground utility furniture may be added or removed from their frontages.

2) Builder to lower underside of footings where adjacent to RLCB leads. Exact depth to be determined on site during footing excavation.

3) Builder to stake out driveway curb depressions at time of curb installation.

4) Builder to verify location of all hydrants, street lights, transformers and all other services. If min. dimensions are not maintained as per City standards, builder is to relocate at his own expense.

5) Builder to confirm service connection elevations and review for absence of conflict prior to footing excavation.

6) Final fence design have not been provided at this time. Purchaser to be advised that actual fencing details may not be as shown on this plan.

URBANTECH CONSULTING

We certify that the proposed grades at the lot corners are correct, and that the lot grading of the subject lot is in conformity to the approved subdivision grading plans and City standards.

REVIEWED BY: O.S. DATE: FEB 26/16

ISSUED OR REVISION COMMENTS				
NO.	DESCRIPTION	DATE	DWN	CHK
1	ISSUED FOR REVIEW	JAN.28/16	BWS	JP
2	ISSUED FOR FINAL	FEB.22/16	BWS	ES

I, JULIO PINZON, DECLARE THAT I HAVE REVIEWED AND TAKE DESIGN RESPONSIBILITY FOR THE DESIGN WORK ON BEHALF OF RN DESIGN LIMITED, UNDER DIVISION C, PART 3, SUBSECTION 3.2.4. OF THE BUILDING CODE. I AM QUALIFIED, AND THE FIRM IS REGISTERED, IN THE APPROPRIATE CLASSES/CATEGORIES.

QUALIFIED DESIGNER BCIN 38688

FIRM BCIN 26995

FEB.22/16

DATE

SIGNATURE

DRAWN BY

BWS

SCALE

1:250

PROJECT No.

13098

LOT NUMBER

97

RN design

Imagine • Inspire • Create

TEL (905) 738-3177

FAX (905) 738-5449

DWG@RNDESIGN.COM

