


SIGNATURE:

[illegible]

A1

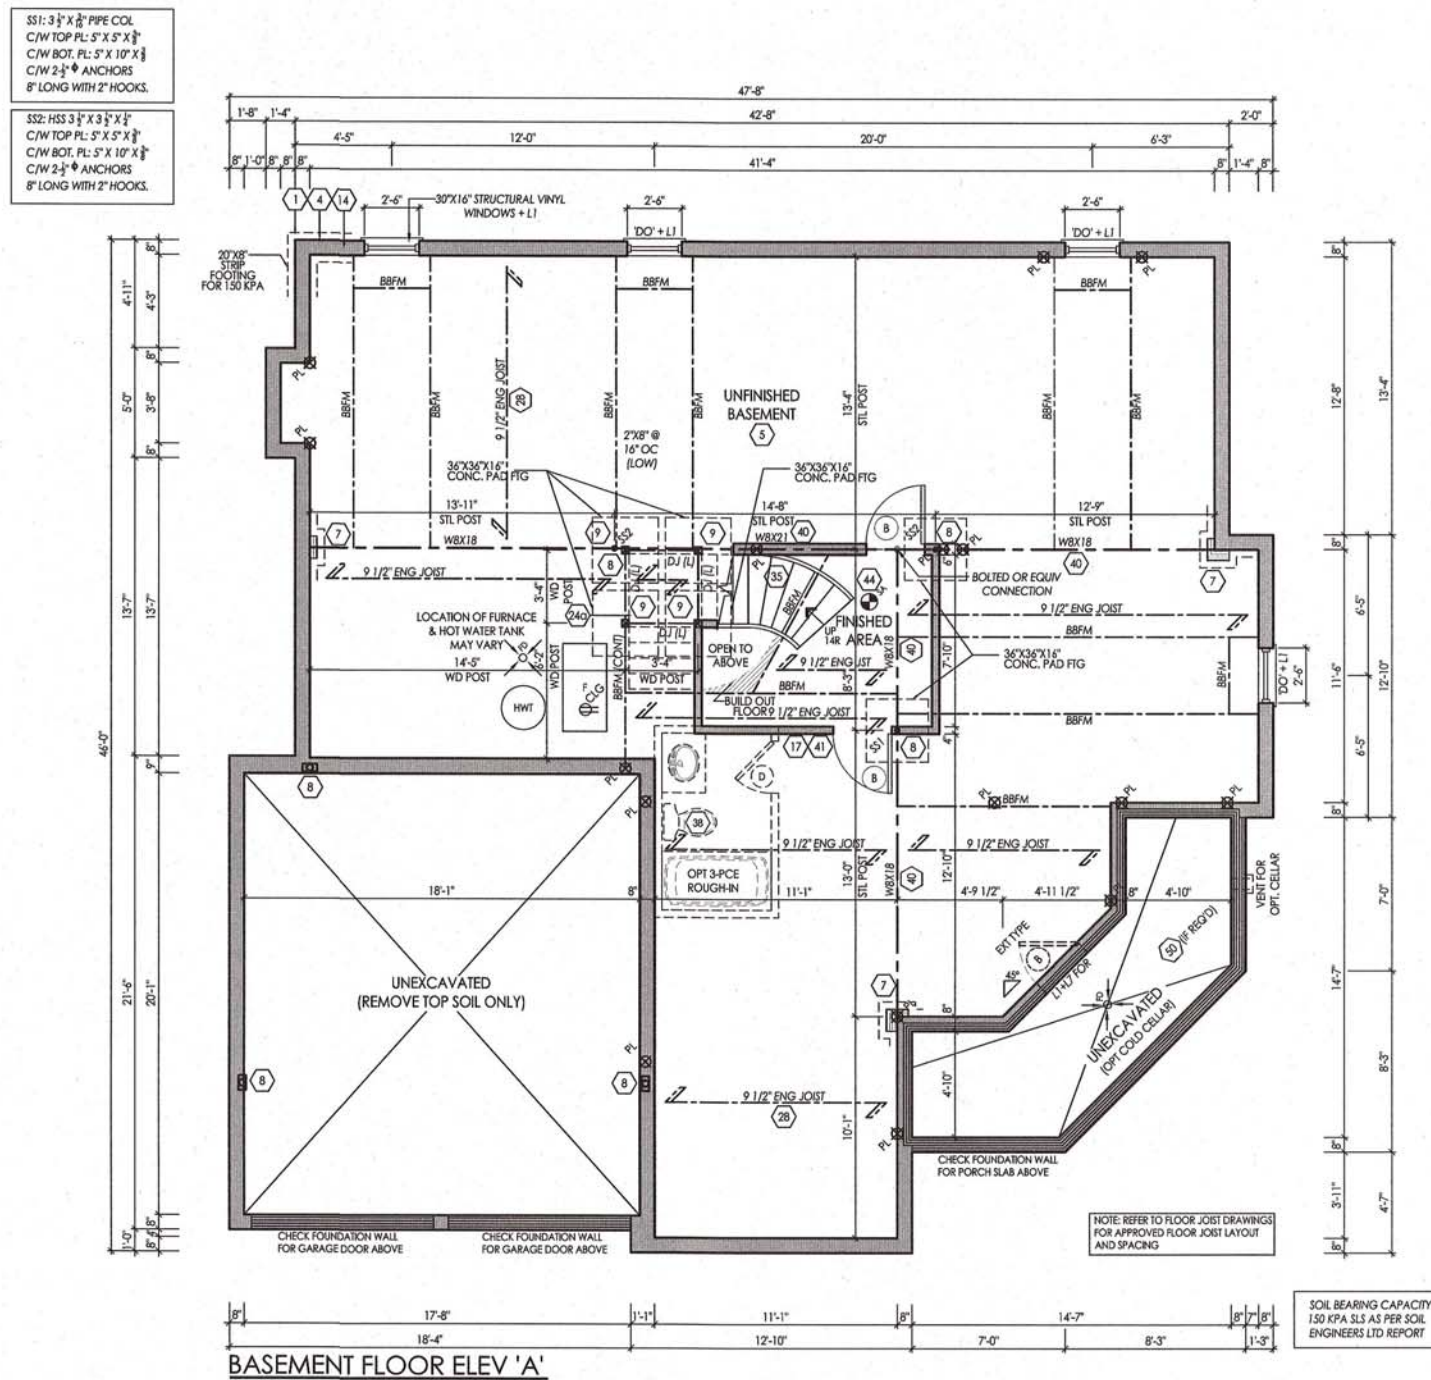

SIGNATURE:

client

project

Brampton

model

project #


13098

scale

page

10

A2

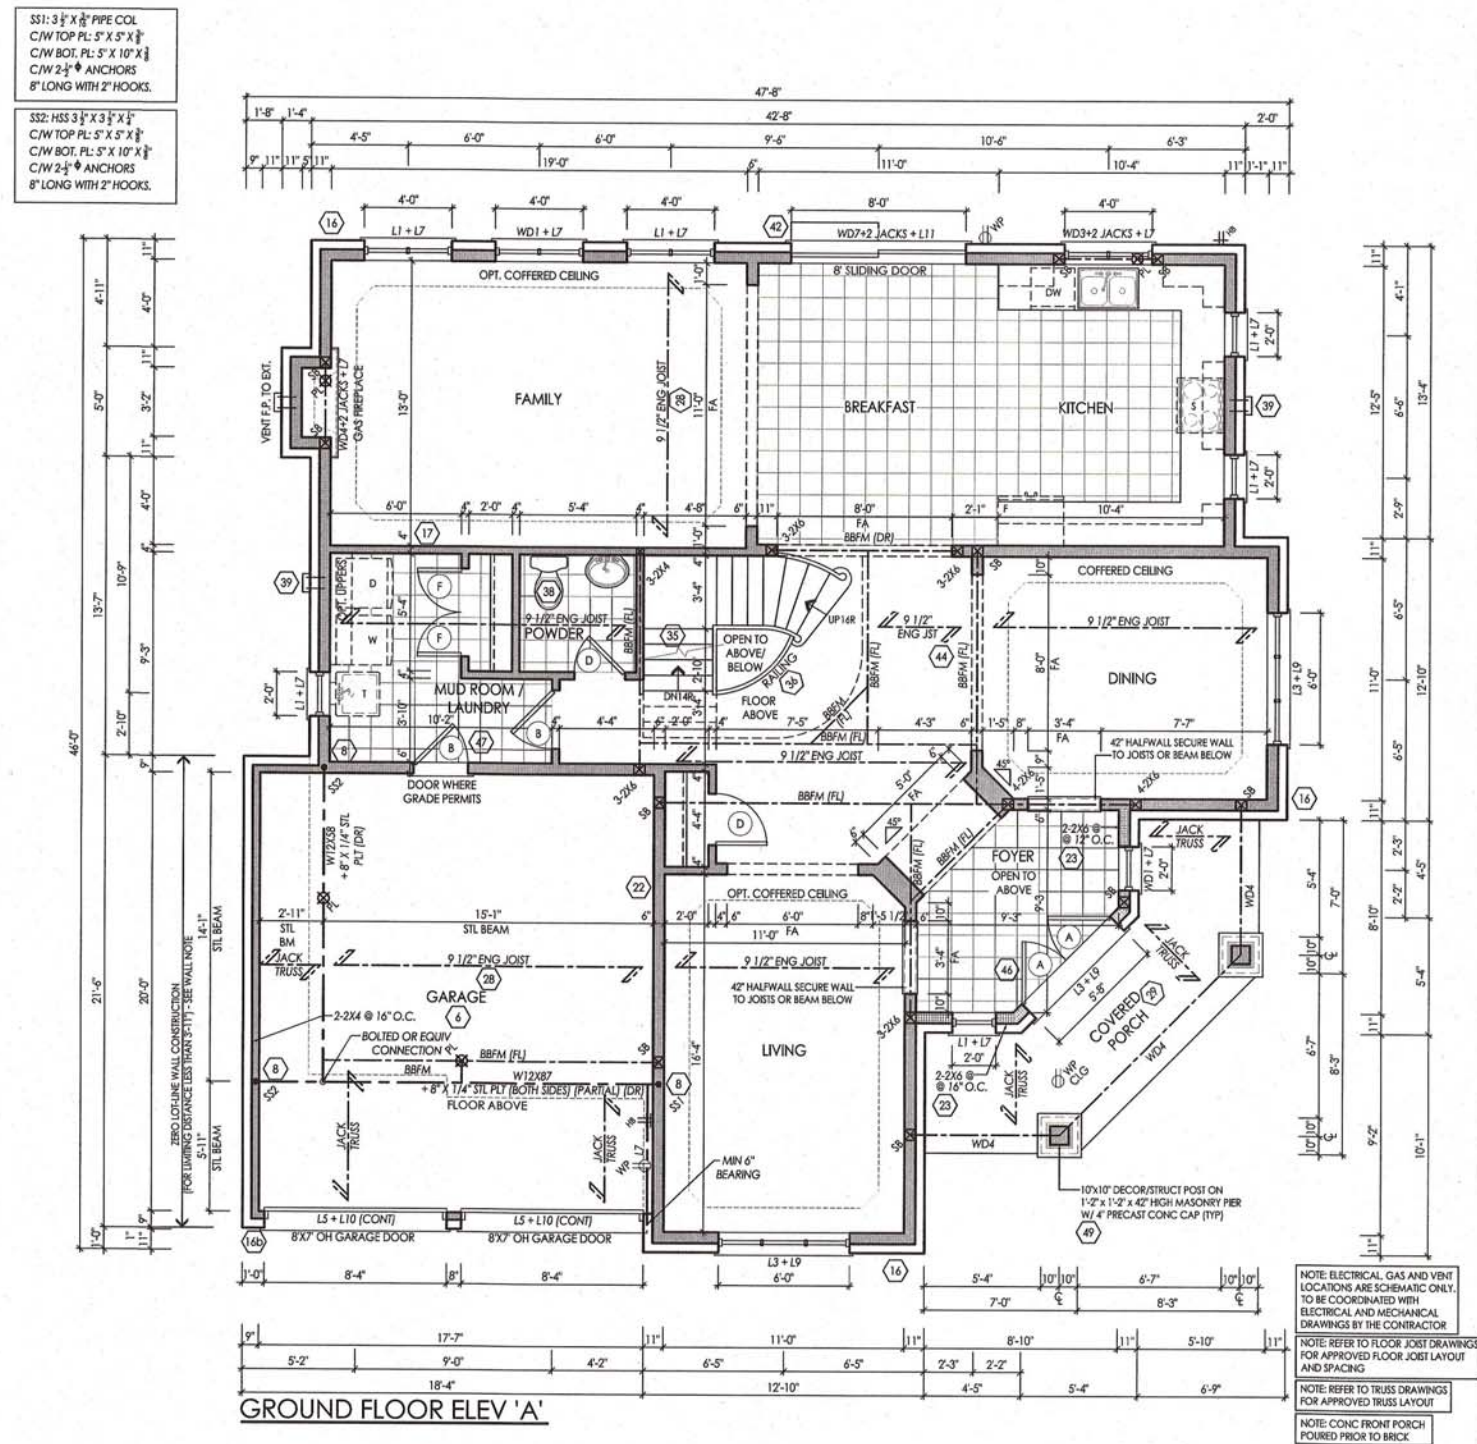

QUALIFIED DESIGNER BCIN:	11137	38688
FIRM BCIN:		26995
DATE:		


QUALIFIED DESIGNER BCIN: _____
FIRM BCIN: _____
DATE: _____
SIGNATURE: _____



FOR STRUCTURAL ONLY EXCLUDING
ENGINEERED ROOF TRUSS, FLOOR
JOIST & FLOOR LVL BEAM DESIGNS

[illegible]

A3

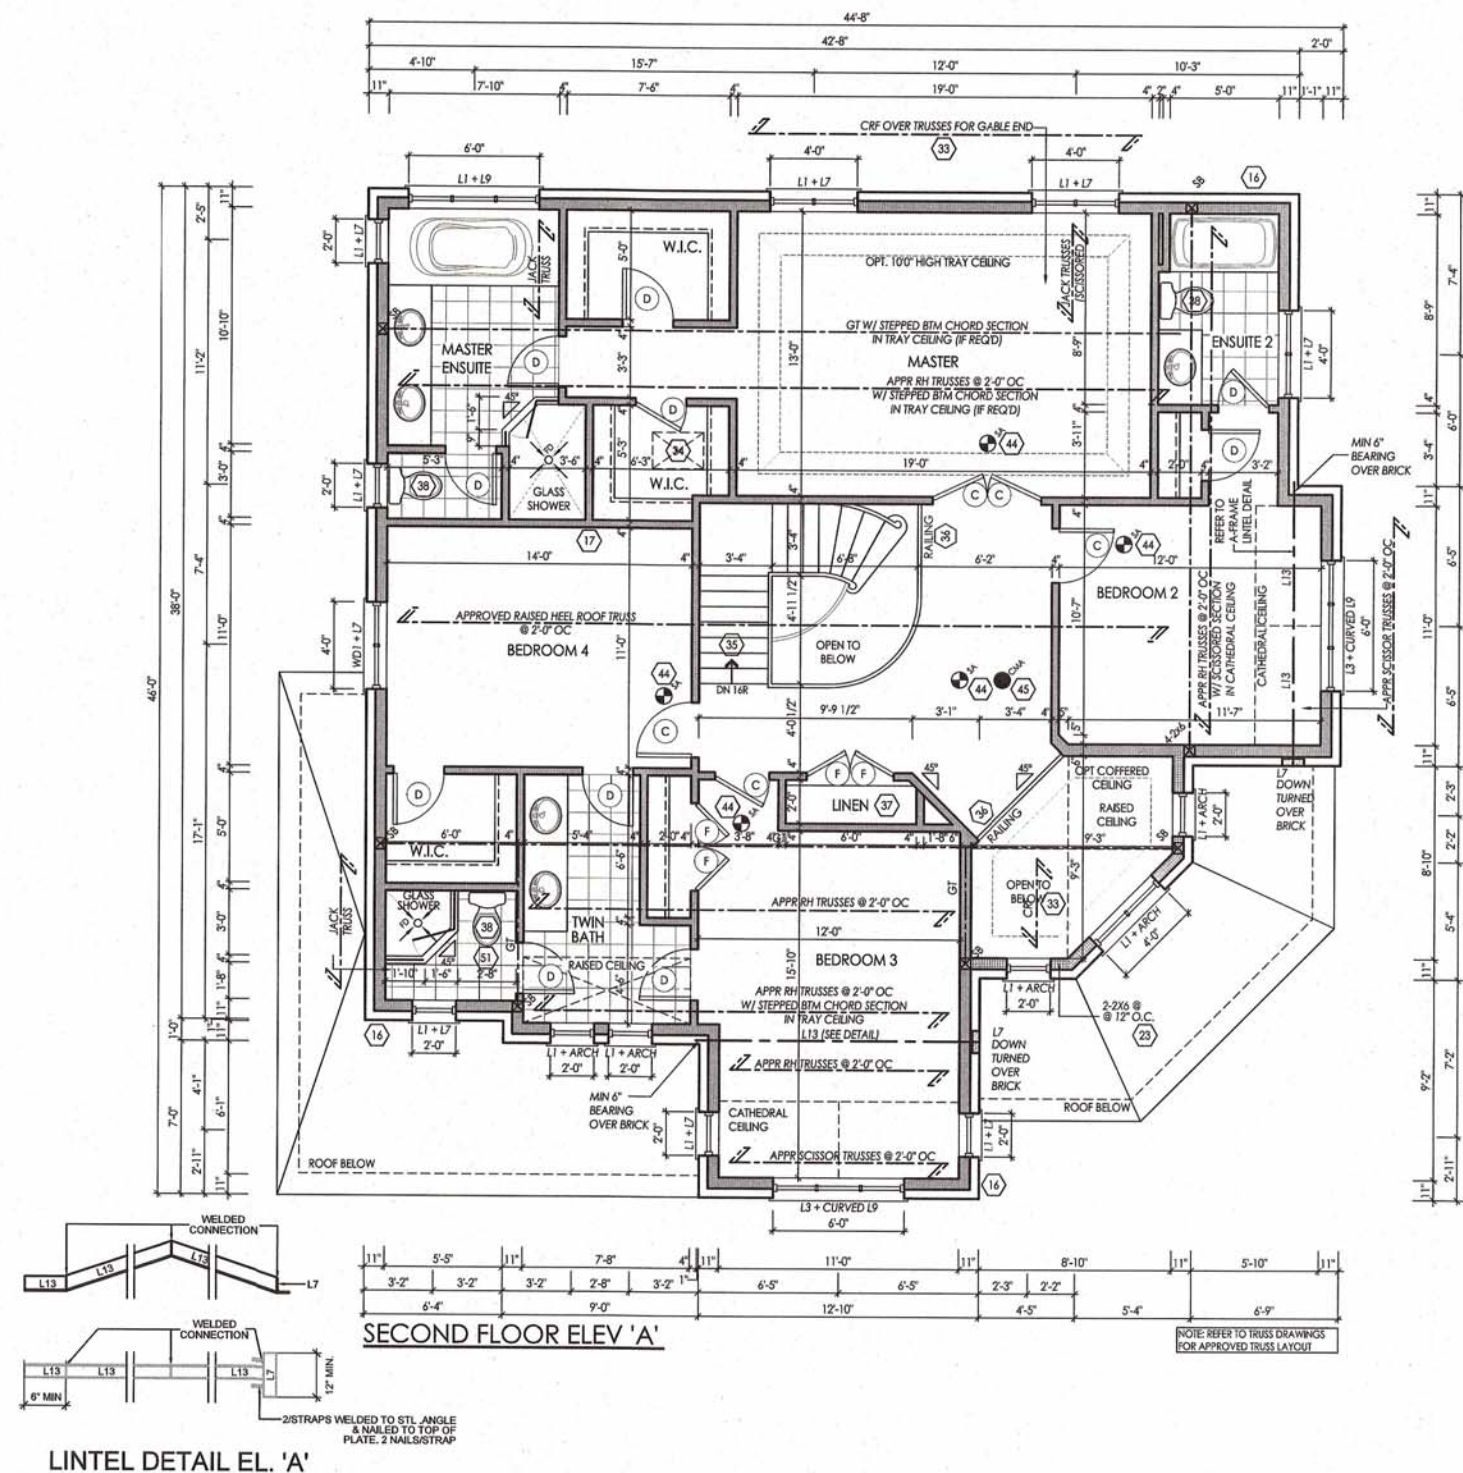

QUALIFIED DESIGNER BCIN:
FIRM BCIN:
DATE:

SIGNATURE: _____



NOTE: REFER TO TRUSS DRAWINGS FOR APPROVED TRUSS LAYOUT

NOTE: REFER TO TRUSS DRAWINGS FOR APPROVED TRUSS LAYOUT

PEAK HEIGHT OF ROOF (38'-5")

FRONT ELEVATION 'A'

GROSS GLAZING AREA

TOTAL PERIPHERAL WALL AREA	3439.81 SF	319.56 m²
FRONT GLAZING AREA	134.67 SF	12.51 m²
LEFT SIDE GLAZING AREA	48 SF	4.46 m²
RIGHT SIDE GLAZING AREA	166.70 SF	15.49 m²
REAR GLAZING AREA	219.66 SF	20.41 m²
TOTAL GLAZING AREA	569.03 SF	52.86 m²
TOTAL GLAZING PERCENTAGE	16.54 %	

[illegible]

client

Gold Park Homes

project

**McLaughlin and
Mayfield**
Brampton

model

LOT 1

project #	13098
-----------	-------

scale

page

page

A4

QUALIFIED DESIGNER BCIN:
FIRM BCIN:
DATE:

SIGNATURE:

[illegible]

client

Gold Park Homes

project

Mclaughlin and
Mayfield
Brampton

model

LOT 1

project #

13098

scale

page

A5

SIGNATURE:



client

project

model

project #

scale

page

SIGNATURE:

[illegible]

A7