

Lot 3L


JENN-AIR® DETAILED PLANNING DIMENSIONS

1 of 2

36" INDUCTION COOKTOP


JIC4536X - 36 $\frac{5}{16}$ " x 4 $\frac{1}{8}$ " x 21 $\frac{5}{16}$ "

PRODUCT DIMENSIONS

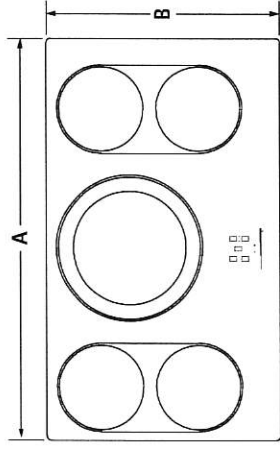


TOP VIEW

MODEL #	JIC4536X
	in cm
A Overall width	36 $\frac{5}{16}$ 92.0
B Overall depth	21 $\frac{5}{16}$ 54.1
C Width of recessed cooktop	32 $\frac{1}{2}$ 82.6
D Height of recessed cooktop	3 $\frac{1}{8}$ 8.0
E Recessed height including front flange	3 $\frac{3}{8}$ 9.8
F Height of cooking surface Euro-Style Stainless (including trim) Floating Glass	$\frac{1}{4}$ 0.6 $\frac{1}{8}$ 0.4
G Depth of recessed cooktop	18 $\frac{3}{8}$ 47.9
H Recessed height including electrical conduit	4 $\frac{1}{8}$ 10.5

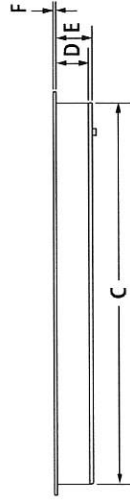

FRONT VIEW

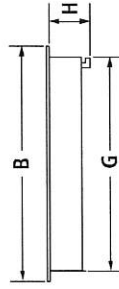

SIDE VIEW

WE ARE FINE WITH
APPLIANCES INSTALLED
IN STANDARD MANNER

Byron Zajack

IMPORTANT: Dimensional specifications are provided for planning purposes only.
Do not make any cutouts based on this information. Refer to the Installation or Use & Care Guide before selecting cabinetry, verifying electrical/gas connections, making cutouts or beginning installation.
All Jenn-Air® appliances are appropriately UL, CUL or CSA approved.

JENN-AIR®

8640dZw1215


Lot 3L

JENN-AIR® DETAILED PLANNING DIMENSIONS

36" INDUCTION COOKTOP

JIC4536X – 36⁵/₁₆" x 4¹/₈" x 21⁵/₁₆"

OPENING/CLEARANCE DIMENSIONS

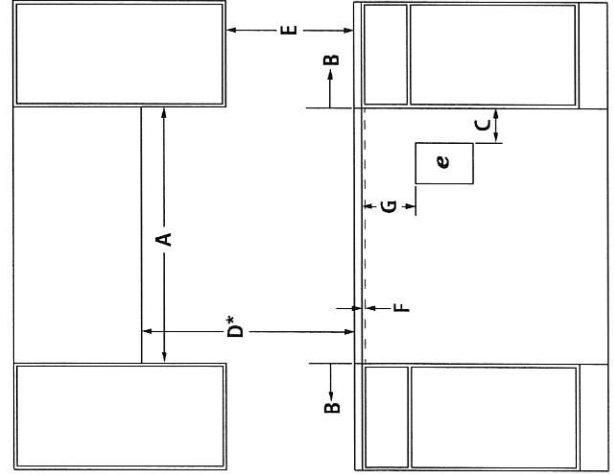

FRONT VIEW

MODEL #	JIC4536X	
	in	cm
A	Width of combustible area above cooking surface (min.)	
B	Width from cooktop to fixed wall or other combustible material (min.)	
C	Width to outer edge of outlet (min.)	
D*	Height to bottom of uncovered wood or metal cabinet above cooking surface (min.)	
E	Height to bottom of uncovered wood or metal cabinet (min.)	
F	Required height of ventilation opening in front cabinet under countertop for proper ventilation – full width of cooktop	
G	Height to top edge of outlet (min.)	
H	Depth of upper cabinet (recommended)	
I	Depth from cutout to wall (min.)	
J	Width of cutout	
K	Depth of cutout	
L	Depth from cutout to front of countertop	
e	Recommended electrical access location	


*Dimension can be reduced by 6" (15.2 cm) when bottom of wood or metal cabinet is covered by not less than 1/8" (0.6 cm) flame retardant millboard covered with not less than No. 28 MSG sheet metal, 0.015" (0.4 mm) stainless steel, 0.024" (0.6 mm) aluminum or 0.020" (0.5 mm) copper.
If installing a hood or microwave hood combination above the cooktop, follow the hood or microwave hood combination instructions for dimensional clearances above the cooking surface.

ELECTRICAL REQUIREMENTS


240 volt, 60 Hz, AC only, 50-amp fused, grounded circuit is required. A dedicated circuit is recommended. The length of conduit provided is for serviceability to the cooktop.

LOCATION REQUIREMENTS

- To ensure cooktop base clearance, cabinet side walls need to be wider than the cutout.
- If cabinet has a drawer, allow a 5/8" (13.0 cm) minimum clearance between countertop and top of drawer.

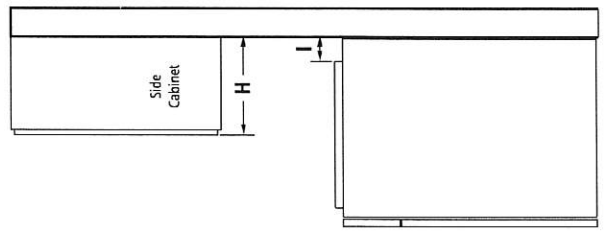

SIDE VIEW

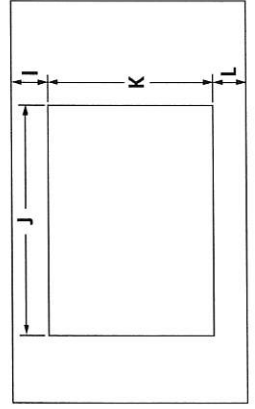

TOP VIEW – CUTOUT

IMPORTANT: Dimensional specifications are provided for planning purposes only. Do not make any cutouts based on this information. Refer to the Installation or Use & Care Guide before selecting cabinetry, verifying electrical/gas connections, making cutouts or beginning installation. All Jenn-Air® appliances are appropriately UL, CUL or CSA approved.

Lot 3L


JENN-AIR® DETAILED PLANNING DIMENSIONS

1 of 3


72" COUNTER-DEPTH FRENCH DOOR REFRIGERATORS WITH EXTERNAL DISPENSER

JFFCC72EF – 35³/₄" x 71⁵/₁₆" x 31¹/₄" (with handles)

PRODUCT DIMENSIONS

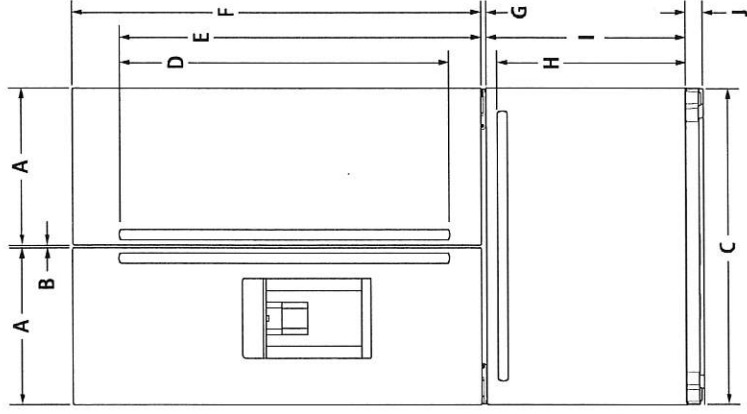

FRONT VIEW

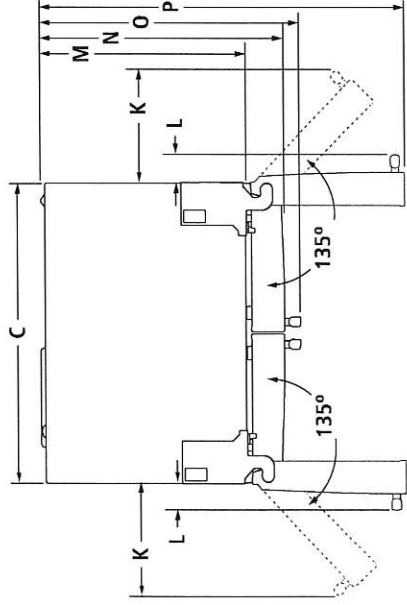

TOP VIEW

MODEL #		JFFCC72EF	
		in	cm
A	Width of each door	17 ¹ / ₁₆	45.0
B	Space between doors	³ / ₈	0.9
C	Overall width	35 ³ / ₄	90.5
D	Height of door handles Pro-Style® Stainless	33 ³ / ₁₆	84.3
	Euro-Style Stainless	37 ³ / ₄	95.6
E	Height to top of door handles Pro-Style® Stainless	38 ¹⁵ / ₁₆	99.0
	Euro-Style Stainless	41 ³ / ₁₆	104.6
F	Height of doors	46 ¹ / ₂	118.2
G	Space between doors and drawer	¹ / ₈	1.2
H	Height to top of drawer handle Pro-Style® Stainless	21 ³ / ₄	55.3
	Euro-Style Stainless	21 ⁹ / ₁₆	54.8
I	Height of drawer	23	58.4
J	Height of grille	1 ¹ / ₂	3.9
K	Width from side of refrigerator to handle – door fully open 135° Pro-Style® Stainless	13 ⁷ / ₈	35.2
	Euro-Style Stainless	13 ¹ / ₂	34.3
L	Width from side of refrigerator to handle – door open 90° Pro-Style® Stainless	3 ¹⁵ / ₁₆	10.0
	Euro-Style Stainless	3 ⁵ / ₈	8.4
M	Depth without doors	24 ⁵ / ₈	62.6
N	Depth with doors	29 ⁷ / ₁₆	74.4
O	Depth with handles Pro-Style® Stainless	31 ¹⁵ / ₁₆	81.1
	Euro-Style Stainless	31 ¹ / ₄	79.4
P	Depth with doors open 90°	44	111.7

WE ARE FINE WITH
APPLIANCES INSTALLED
IN STANDARD MANNER

My Jayalid

IMPORTANT: Dimensional specifications are provided for planning purposes only.

Do not make any cutouts based on this information. Refer to the Installation Guide before

selecting cabinetry, verifying electrical/gas connections, making cutouts or beginning installation.

All Jenn-Air® appliances are appropriately UL, CUL or CSA approved.



8719Adzw816

Lot 3L


JENN-AIR® DETAILED PLANNING DIMENSIONS

2 of 3

72" COUNTER-DEPTH FRENCH DOOR REFRIGERATORS WITH EXTERNAL DISPENSER

JFFC72EF – 35³/₄" x 71¹⁵/₁₆" x 31¹/₄" (with handles)

DIMENSIONS AS INSTALLED

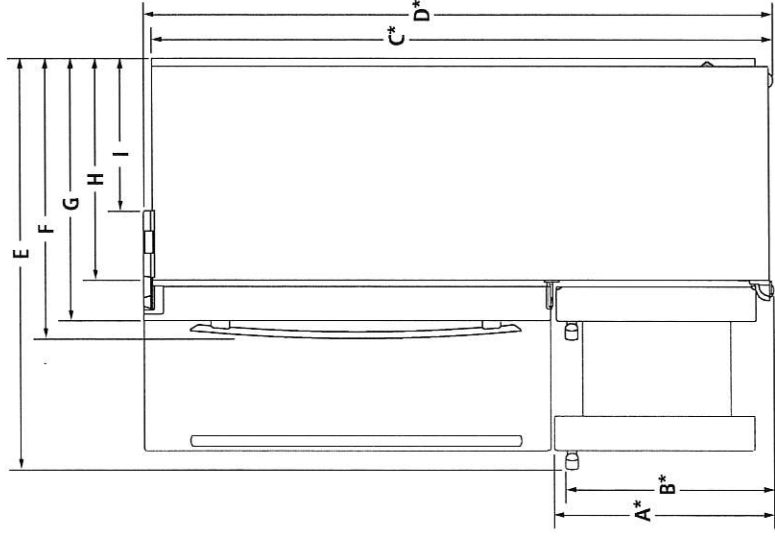

SIDE VIEW

MODEL #	JFFC72EF
A* Height to top of drawer (min.)	24 ¹⁵ / ₁₆ 63.3
B* Height to top of drawer handle (min.)	
Pro-Style® Stainless	23 ¹¹ / ₁₆ 60.2
Euro-Style Stainless	23 ⁹ / ₁₆ 59.8
C* Height of recessed refrigerator (min.)	70 ¹⁵ / ₁₆ 180.1
D* Height to top of hinges (min.)	71 ¹⁵ / ₁₆ 182.7
Depth with drawer fully open including drawer handle (min.)	
Pro-Style® Stainless	46 ⁷ / ₁₆ 117.9
Euro-Style Stainless	45 ¹⁵ / ₁₆ 116.7
F Depth with handles (min.)	
Pro-Style® Stainless	31 ¹⁵ / ₁₆ 81.1
Euro-Style Stainless	31 ¹ / ₄ 79.4
G Depth with doors (min.)	29 ⁹ / ₁₆ 74.4
H Depth without doors (min.)	24 ⁵ / ₈ 62.6
I Depth to back of hinges (min.)	16 ³ / ₄ 42.6

*Add ³/₄" (1.9 cm) to the height dimension when leveling legs are fully extended.

IMPORTANT: Dimensional specifications are provided for planning purposes only. Do not make any cutouts based on this information. Refer to the Installation Guide before selecting cabinetry, verifying electrical/gas connections, making cutouts or beginning installation. All Jenn-Air® appliances are appropriately UL, CUL or CSA approved.

Lot 3L


JENN-AIR® DETAILED PLANNING DIMENSIONS

3 of 3


72" COUNTER-DEPTH FRENCH DOOR REFRIGERATORS WITH EXTERNAL DISPENSER

JFFCC72EF – 35³/₄" x 71¹⁵/₁₆" x 31¹/₄" (with handles)

OPENING/CLEARANCE DIMENSIONS

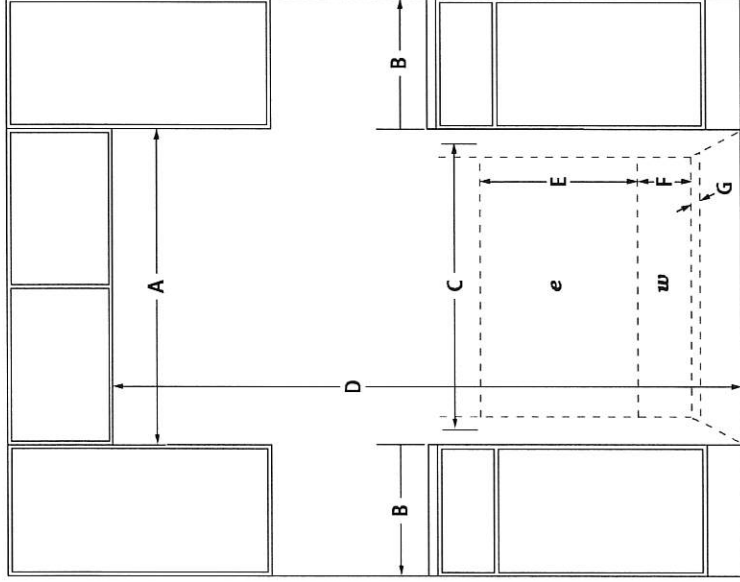

FRONT VIEW

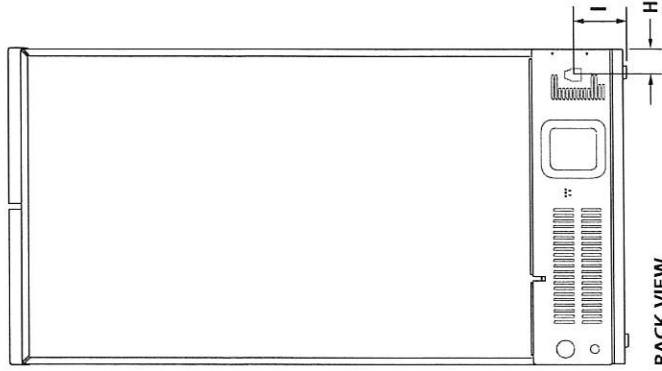

BACK VIEW

MODEL #	JFFCC72EF
	in cm
A Width (min.)	36 ³ / ₄ 93.3
B	Minimum width from side of refrigerator to fixed wall – door open 90° (full access to remove bins)
	3 ³ / ₄ 9.5
C	Minimum width from side of refrigerator to fixed wall – door open approx. 135°
	12 30.5
C Width of recommended electrical/ water installation area	35 ¹ / ₂ 90.2
D Height (min.)	72 ¹ / ₁₆ 184.0
E Height of recommended electrical installation area (min.-max.)	24-36 61.0-91.4
F Height of recommended water installation area	12 30.5
G Depth of recommended water installation area	1 2.5
H Water line location – distance from side	2 ¹ / ₂ 6.4
I Water line location – distance from bottom	7 17.8
e Recommended electrical connection location	
w Recommended water connection location	

ELECTRICAL REQUIREMENTS

115 volt, 60 Hz, AC only, 15- or 20-amp fused, grounded circuit is required. A dedicated circuit is recommended. Use an outlet that cannot be turned off by a switch.

Minimum length of power cord is 60" (152.0 cm). Do not use an extension cord.

WATER PRESSURE REQUIREMENTS

A cold water supply with water pressure between 30 and 120 psi (207 and 827 kPa) is required to operate the water dispenser and ice maker. Call a licensed, qualified plumber with any questions about the water pressure.

Reverse Osmosis Water Supply

IMPORTANT: The pressure of the water coming out of a reverse osmosis system going to the water inlet valve of the refrigerator needs to be between 30 and 120 psi (207 and 827 kPa).

If a reverse osmosis water filtration system is connected to the cold water supply, the water pressure to the reverse osmosis system needs to be a minimum of 40 to 60 psi (276 to 414 kPa).

IMPORTANT: Dimensional specifications are provided for planning purposes only. Do not make any cutouts based on this information. Refer to the Installation Guide before selecting cabinetry, verifying electrical/gas connections, making cutouts or beginning installation. All Jenn-Air® appliances are appropriately UL, CUL or CSA approved.



8719AdZw816

Lot 3L


JENN-AIR® DETAILED PLANNING DIMENSIONS

1 of 4


30" SINGLE WALL OVENS

JJW3430D, JJW2430D – 30" x 29⁷/₈" x 25⁵/₁₆"

PRODUCT DIMENSIONS

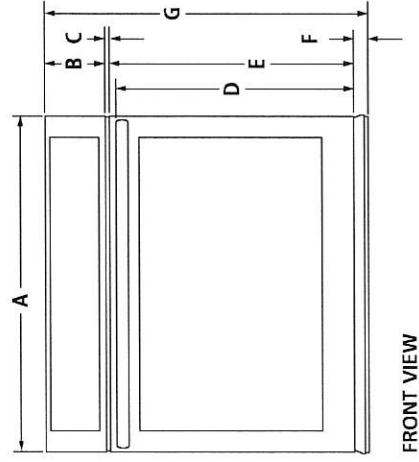

FRONT VIEW

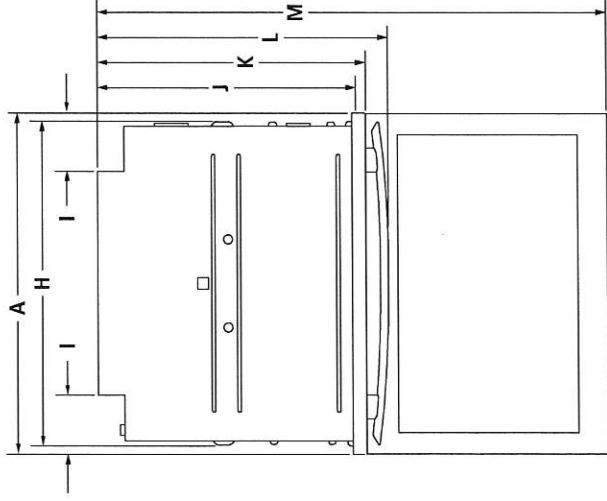

TOP VIEW

MODEL #	JJW3430D JJW2430D	
	in	cm
Overall width		
Pro-Style® Stainless or Euro-Style Stainless	30	76.2
Floating Glass	29 ⁵ / ₁₆	76.1
Height of control panel	5 ¹ / ₂	14.0
Space between control panel and door	7 ¹ / ₁₆	1.1
Height to top of handle		
Pro-Style® Stainless	21 ¹¹ / ₁₆	55.0
Euro-Style (color-coordinating)	21 ¹ / ₁₆	54.4
Height of door	22 ¹ / ₈	56.2
Height of trim	1 ¹¹ / ₁₆	4.3
Overall height	29 ⁷ / ₈	75.8
Width of recessed oven	28 ⁷ / ₁₆	72.2
Width of conduit channel	3 ⁵ / ₁₆	8.8
Depth of recessed oven	23 ¹ / ₈	58.7
Depth with door	24 ⁷ / ₁₆	61.8
Depth with handle		
Pro-Style® Stainless	26 ⁵ / ₁₆	66.9
Euro-Style (color-coordinating)	25 ⁵ / ₁₆	64.3
Depth with door fully open	45 ³ / ₈	115.3

WE ARE FINF WITH
APPLIANCES INSTALLED
IN STANDARD MANNER

Brjmyr. Fejorlin

IMPORTANT: Dimensional specifications are provided for planning purposes only. Do not make any cutouts based on this information. Refer to the Installation Guide before selecting cabinetry, verifying electrical/gas connections, making cutouts or beginning installation. All Jenn-Air® appliances are appropriately UL, CUL or CSA approved.


Lot 3L

JENN-AIR® DETAILED PLANNING DIMENSIONS

30" SINGLE WALL OVENS

JJW3430D, JJW2430D – 30" x 29⁷/₈" x 25⁵/₁₆"

DIMENSIONS AS INSTALLED

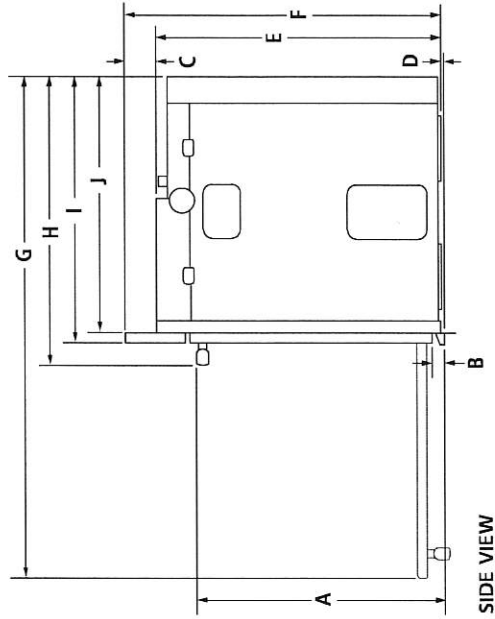

MODEL #	JJW3430D JJW2430D	
	in	cm
A	Height to top of handle Pro-Style® Stainless	22 ³ / ₄ 57.8
	Euro-Style (color-coordinating)	22 ⁹ / ₁₆ 57.3
B	Height of trim extending below cutout	1 ¹ / ₈ 2.9
C	Height from top of recessed oven to top of control panel JJW3430D	2 ¹ / ₂ 6.3
	JJW2430D	2 ¹⁵ / ₁₆ 7.4
D	Height from bottom of recessed oven foot to bottom of oven vent	³ / ₁₆ 0.5
E	Height of recessed oven	26 ³ / ₄ 67.9
F	Height to top of control panel	29 ⁷ / ₈ 75.8
G	Depth with door fully open	45 ³ / ₈ 115.3
H	Depth with handle Pro-Style® Stainless	26 ⁵ / ₁₆ 66.9
	Euro-Style (color-coordinating)	25 ⁵ / ₁₆ 64.3
I	Depth with door	24 ⁵ / ₁₆ 61.8
J	Depth of recessed oven	23 ¹ / ₁₆ 58.6

IMPORTANT: Dimensional specifications are provided for planning purposes only. Do not make any cutouts based on this information. Refer to the Installation Guide before selecting cabinetry, verifying electrical/gas connections, making cutouts or beginning installation. All Jenn-Air® appliances are appropriately UL, CUL or CSA approved.


Lot 3L

JENN-AIR® DETAILED PLANNING DIMENSIONS

30" SINGLE WALL OVENS

JJW3430D, JJW2430D – 30" x 29⁷/₈" x 25⁵/₁₆"

OPENING/CLEARANCE DIMENSIONS

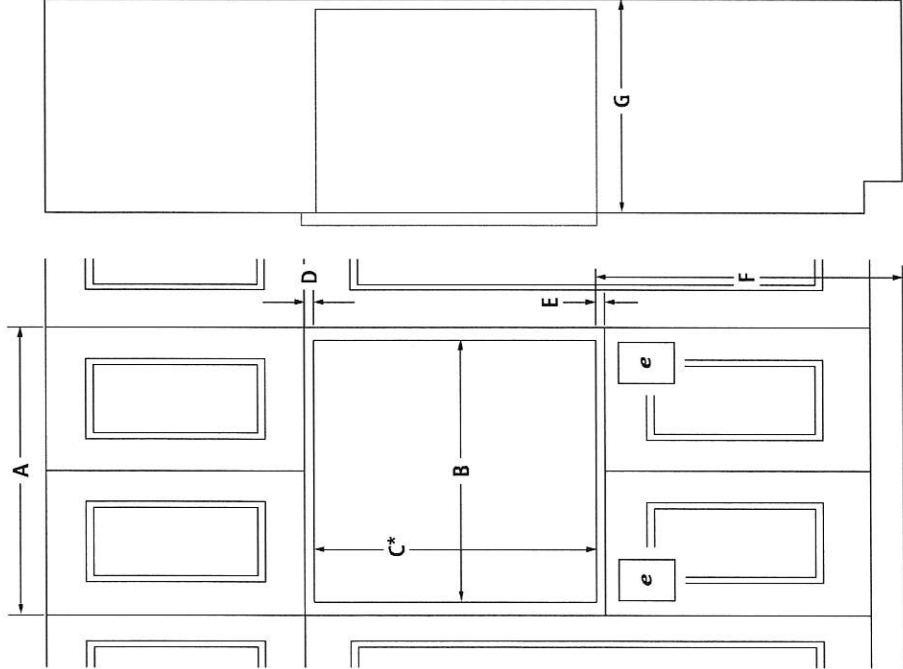

FRONT VIEW

SIDE VIEW

MODEL #	JJW3430D JJW2430D	
	in	cm
A	Width of cabinet (min.)	30 76.2
B	Width of cutout	28 ¹ / ₂ 72.4
C*	Height of cutout (recommended)	28 71.2
D	Top of cutout to bottom of upper cabinet door (min.)	2 ³ / ₁₆ 5.5
E	Bottom of cutout to top of lower cabinet door (min.)	1 ¹ / ₂ 3.8
F	Bottom of cutout to floor	32 81.3
G	Depth of cutout (min.)	24 61.0
H	Top of countertop to bottom of cutout (min.)	30 ³ / ₁₆ 76.7
I	Top of cutout to underside of countertop (min.)	1 ¹ / ₂ 3.8
J	Bottom of cutout to floor	4 ⁵ / ₁₆ 11.0
e	Recommended junction box location	

*Will fit cutout height from 26¹/₈" (68.4 cm) to 29⁷/₈" (74.8 cm).

ELECTRICAL REQUIREMENTS


240 volt, 20-amp fused, grounded circuit is required. A dedicated circuit is required.

The length of conduit provided is for serviceability. Do not cut the conduit. The junction box should be located 3" (7.6 cm) maximum below the support surface. Drill a 1" (2.5 cm) minimum diameter hole in the right rear or left rear corner of the support surface for access to the junction box.


NOTE: For under counter installation, the junction box should be located in the adjacent right or left cabinet. Drill a 1" (2.5 cm) minimum diameter hole in an upper corner of the side wall for access to the junction box.

CABINET REQUIREMENTS

NOTE: When using under counter installation, check cabinet manufacturer's specifications to verify fit.

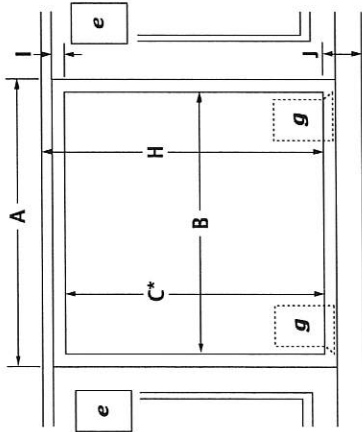

UNDER COUNTER INSTALLATION
(without cooktop installed above)

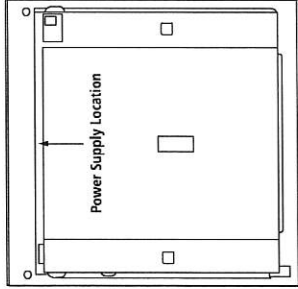

BACK VIEW


IMPORTANT: Dimensional specifications are provided for planning purposes only. Do not make any cutouts based on this information. Refer to the Installation Guide before selecting cabinetry, verifying electrical/gas connections, making cutouts or beginning installation. All Jenn-Air® appliances are appropriately UL, CUL or CSA approved.

Lot 3L

JENN-AIR® DETAILED PLANNING DIMENSIONS

30" SINGLE WALL OVENS – FLUSH INSTALLATION JJW3430D, JJW2430D – 30" x 29⁷/₈" x 24⁵/₈" (depth without handle)

OPENING/CLEARANCE DIMENSIONS

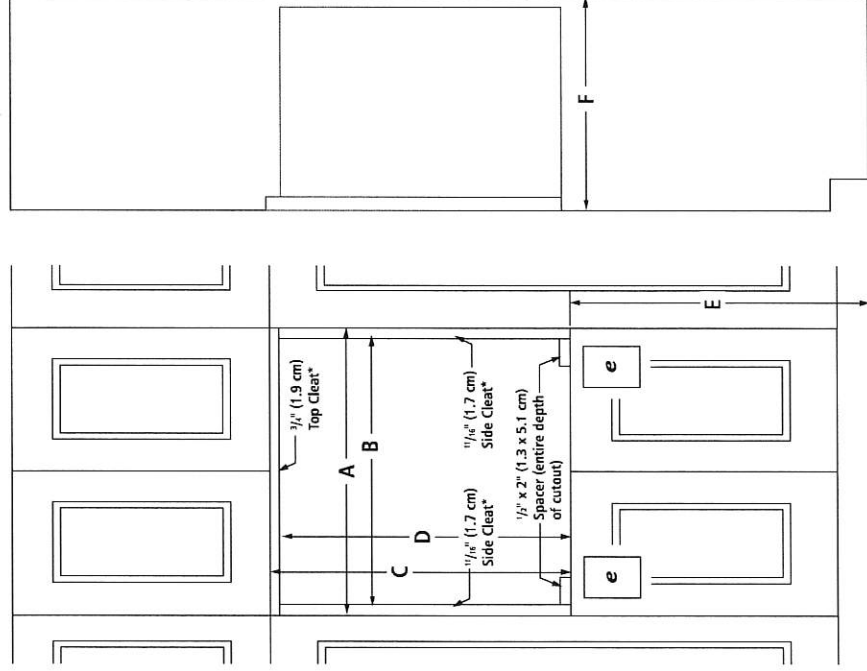

FRONT VIEW

SIDE VIEW

MODEL #	JJW3430D JJW2430D	
	in	cm
A	Width of flush inset cutout (min.)	30 ¹ / ₄ 76.8
B	Width of opening (min.)	28 ⁷ / ₈ 73.3
C	Height of flush inset cutout (min.)	30 ³ / ₁₆ 77.3
D	Height of opening (min.)	29 ¹ / ₁₆ 75.4
E	Bottom of cutout to floor	4 ⁵ / ₈ - 11.7- 32 81.3
F	Depth of cutout (min.)	25 63.5
G	Bottom of cutout to floor for under counter	4 ¹ / ₁₆ 10.3
e	Recommended junction box location	

ELECTRICAL REQUIREMENTS

240 volt, 20-amp fused, grounded circuit is required. A dedicated circuit is required.
The length of conduit provided is for serviceability. Do not cut the conduit. The junction box should be located 3" (7.6 cm) maximum below the support surface. Drill a 1" (2.5 cm) minimum diameter hole in the right rear or left rear corner of the support surface for access to the junction box.

NOTE: For under counter installation, the junction box should be located in the adjacent right or left cabinet. Drill a 1" (2.5 cm) minimum diameter hole in an upper corner of the side wall for access to the junction box.


FLUSH INSTALLATION REQUIREMENTS

A 25" (63.5 cm) minimum cutout depth is required.
These dimensions will result in a 1/4" (0.6 cm) reveal on the top, a 1/2" (0.6 cm) reveal on the sides and a 1/8" (0.3 cm) reveal on the bottom of the wall oven.


The front face of the cleats and spacers will be visible and should be treated as a finished surface.

CABINET REQUIREMENTS


NOTE: When using under counter installation, check cabinet manufacturer's specifications to verify fit.

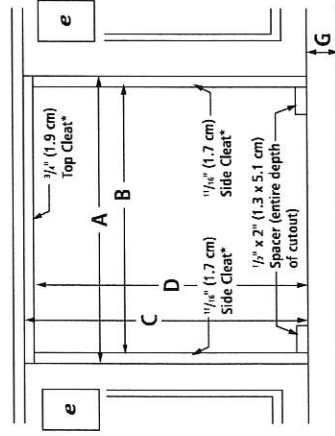

UNDER COUNTER INSTALLATION
(without cooktop installed above)

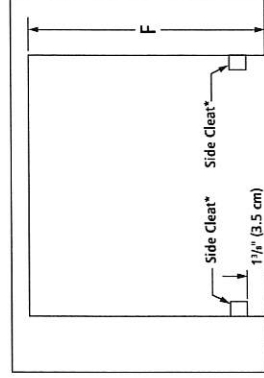

TOP VIEW

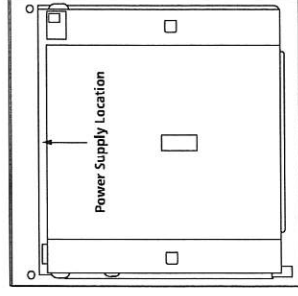

BACK VIEW

* Cleats and spacers must be recessed 1 3/8" (3.5 cm) from the front of the cabinet.

IMPORTANT: Dimensional specifications are provided for planning purposes only. Do not make any cutouts based on this information. Refer to the Installation Guide before selecting cabinetry, verifying electrical/gas connections, making cutouts or beginning installation. All Jenn-Air® appliances are appropriately UL, CUL or CSA approved.

Lot 3L

JENN-AIR® DETAILED PLANNING DIMENSIONS


1 of 3

BUILT-IN MICROWAVE OVENS


JMC2430D – 29³/₄" x 19⁷/₈" x 24³/₄"

JMC2427D – 26³/₄" x 19⁷/₈" x 24¹/₁₆"


PRODUCT DIMENSIONS

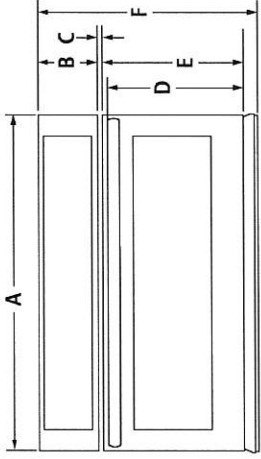

FRONT VIEW

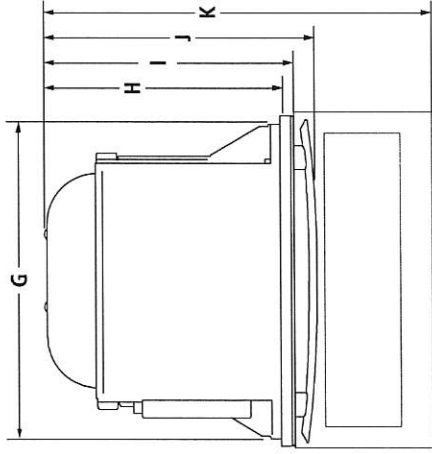

TOP VIEW

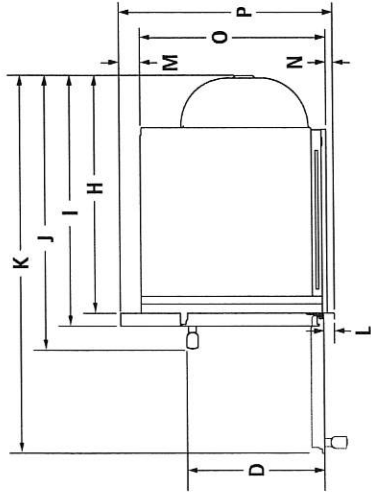

SIDE VIEW

MODEL #	JMC2430D		JMC2427D	
	in	cm	in	cm
A Overall width	29 ³ / ₄	75.6	26 ³ / ₄	68.0
B Height of control panel	5 ¹ / ₂	14.0	5 ¹ / ₂	14.0
C Space between control panel and door				
Pro-Style® Stainless	7 ¹ / ₁₆	1.1	—	—
Euro-Style Stainless	7 ¹ / ₁₆	1.1	7 ¹ / ₁₆	1.1
Black Floating Glass	1 ¹ / ₂	1.2	—	—
Height to top of handle				
Pro-Style® Stainless	12 ³ / ₈	31.4	—	—
D Euro-Style Stainless	12 ³ / ₁₆	31.0	12 ³ / ₁₆	31.0
Black Floating Glass	12 ³ / ₁₆	31.0	—	—
E Height of door	12 ³ / ₄	32.3	12 ³ / ₄	32.3
F Overall height	19 ⁷ / ₈	50.3	19 ⁷ / ₈	50.3
G Width of recessed oven	28 ³ / ₈	72.1	25 ³ / ₈	64.5
H Depth of recessed oven	21 ¹ / ₂	54.6	21 ¹ / ₂	54.6
Depth with door				
Pro-Style® Stainless	22 ¹ / ₁₆	57.7	—	—
I Euro-Style Stainless	22 ¹ / ₁₆	57.7	22 ³ / ₁₆	57.5
Black Floating Glass	22 ⁵ / ₈	57.5	—	—
Depth with handle				
Pro-Style® Stainless	25 ³ / ₈	64.4	—	—
J Euro-Style Stainless	24 ³ / ₄	62.9	24 ¹ / ₁₆	62.8
Black Floating Glass	24 ¹ / ₁₆	62.8	—	—
Depth with door fully open				
Pro-Style® Stainless	34 ³ / ₈	87.4	—	—
K Euro-Style Stainless	34 ³ / ₈	87.4	34 ³ / ₈	87.4
Black Floating Glass	34 ¹ / ₂	87.6	—	—
Height of trim				
Pro-Style® Stainless	1 ¹ / ₈	2.9	—	—
L Euro-Style Stainless	1 ¹ / ₈	2.9	1 ³ / ₁₆	3.0
Black Floating Glass	1 ³ / ₁₆	3.0	—	—
Height from top of recessed oven to top of control panel				
M	1 ⁵ / ₁₆	5.0	1 ⁵ / ₁₆	5.0
Height from bottom of recessed oven to bottom of trim				
N	5 ⁵ / ₈	1.6	5 ⁵ / ₈	1.6
O Height of recessed oven	17 ³ / ₈	44.1	17 ³ / ₈	44.1
P Height to top of control panel	19 ³ / ₁₆	48.8	19 ³ / ₁₆	48.8

IMPORTANT: Dimensional specifications are provided for planning purposes only.

Do not make any cutouts based on this information. Refer to the Installation Guide before selecting cabinetry, verifying electrical/gas connections, making cutouts or beginning installation.

All Jenn-Air® appliances are appropriately UL, CUL or CSA approved.


JENN-AIR®

8673Ad2w1115

BUILT-IN MICROWAVE OVENS

JMC2430D – 29³/₄" x 19⁷/₈" x 24³/₄"
JMC2427D – 26³/₄" x 19⁷/₈" x 24¹/₁₆"

OPENING/CLEARANCE DIMENSIONS

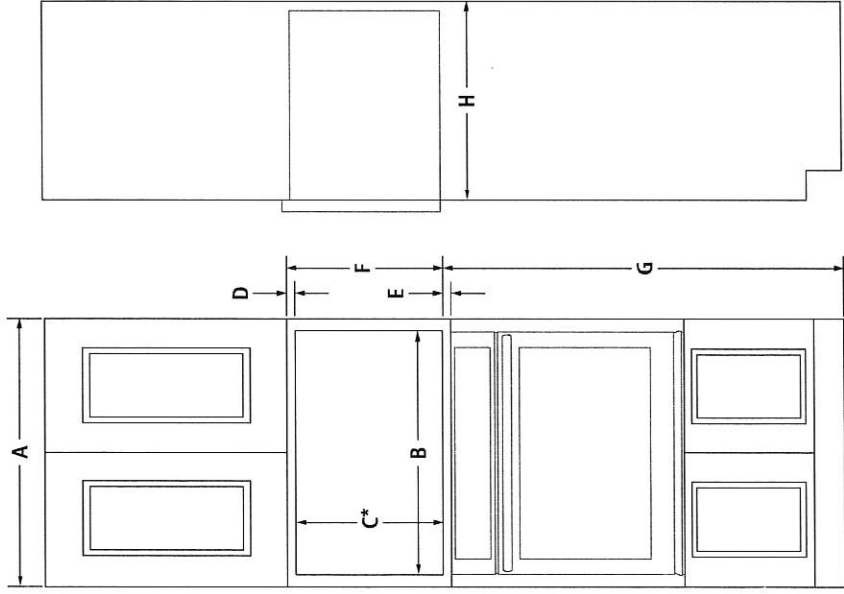

FRONT VIEW – INSTALLATION OVER SINGLE OVEN

Approved models: JMW2430D, JMW2430D, JMW2427D

SIDE VIEW

MODEL #		JMC2430D		JMC2427D	
		in	cm	in	cm
A	Width of cabinet (min.)	30	76.2	27	68.6
B	Width of cutout	28½	72.4	25½	64.8
C*	Height of cutout	17¾-17¾	44.1-45.1	17¾-17¾	44.1-45.1
D	Top of cutout to bottom of upper cabinet (min.)	2¾	5.5	2¾	5.5
E	Bottom of cutout to top of single oven (min.)	1	2.5	1	2.5
	Bottom of cutout to top of cabinet door (min.)	1½	3.8	1½	3.8
F	Bottom of cutout to bottom of upper cabinet door	19¾	50.3	19¾	50.3
G	Bottom of cutout to floor (recommended)	40	101.6	40	101.6
H	Depth of cutout (min.)	21¾	55.5	21¾	55.5

*Optional spacer kits are available for a cutout height of 19"-19³/₁₆" (48.3-50.2 cm).

ELECTRICAL REQUIREMENTS

240 volt, 20-amp fused, grounded circuit is required. A dedicated circuit is recommended.

The length of conduit provided is for serviceability. Do not cut the conduit. The junction box should be located 3" (7.6 cm) maximum below the support surface. Drill a 1" (2.5 cm) minimum diameter hole in the left rear corner of the support surface for access to the junction box.

If the junction box is on the rear wall behind the oven, it must be recessed and located in any corner of the cabinet.

LOCATION REQUIREMENTS

Support structure must be able to support 90 lb (41.0 kg) including microwave oven and contents.

IMPORTANT: Dimensional specifications are provided for planning purposes only. Do not make any cutouts based on this information. Refer to the Installation Guide before selecting cabinetry, verifying electrical/gas connections, making cutouts or beginning installation. All Jenn-Air® appliances are appropriately UL, CUL or CSA approved.

Lot 3L


JENN-AIR® DETAILED PLANNING DIMENSIONS

3 of 3

BUILT-IN MICROWAVE OVENS – FLUSH INSTALLATION

JMC2430D – 29³/₄" x 19⁷/₈" x 22¹/₁₆" (depth without handle)
JMC2427D – 26³/₄" x 19⁷/₈" x 22⁵/₈" (depth without handle)

OPENING/CLEARANCE DIMENSIONS

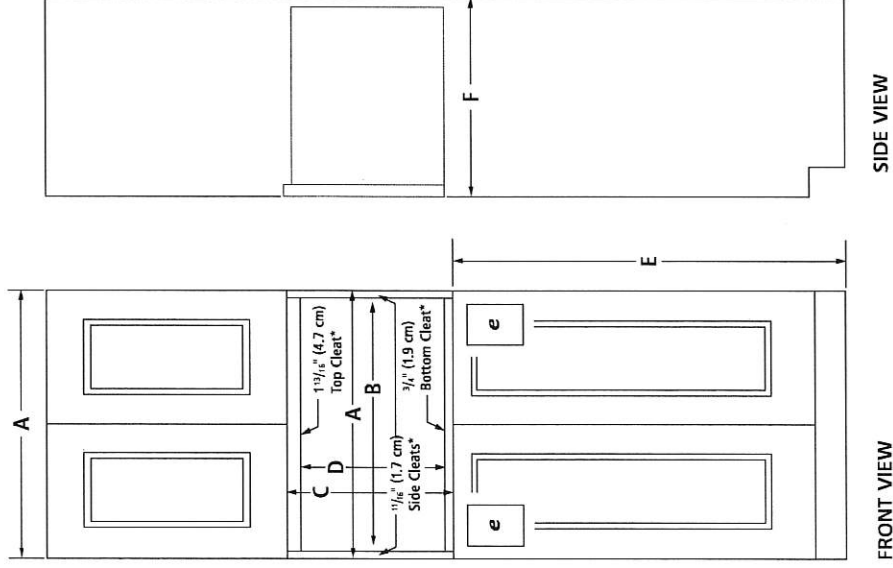

MODEL #	JMC2430D	JMC2427D
	in	cm
A	Width of flush inset cutout (min.)	30 ¹ / ₄ 76.8
B	Width of opening (min.)	28 ⁷ / ₈ 70.8
C	Height of flush inset cutout (min.)	20 ³ / ₁₆ 51.3
D	Height of opening (min.)	17 ³ / ₈ 44.7
E	Bottom of cutout to floor	40 101.6
F	Depth of cutout (min.)	23 ¹ / ₄ 59.0
e	Recommended junction box location	

ELECTRICAL REQUIREMENTS

240 volt, 20-amp fused, grounded circuit is required. A dedicated circuit is recommended.

The length of conduit provided is for serviceability. Do not cut the conduit. The junction box should be located 3" (7.6 cm) maximum below the support surface. Drill a 1" (2.5 cm) minimum diameter hole in the left rear corner of the support surface for access to the junction box.



FLUSH INSTALLATION REQUIREMENTS

A 23¹/₄" (59.0 cm) minimum cutout depth is required.

These dimensions will result in a 1/2" (0.6 cm) reveal on the top, a 1/4" (0.6 cm) reveal on the sides and a 1/8" (0.3 cm) reveal on the bottom of the microwave oven.

The front face of the cleats and platform will be visible and should be treated as a finished surface.

WE ARE FINE WITH
APPLIANCES
INSTALLED IN
STANDARD
MANNER.

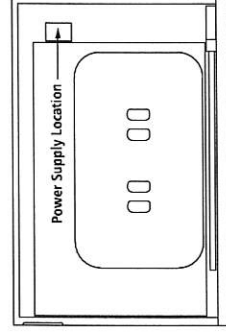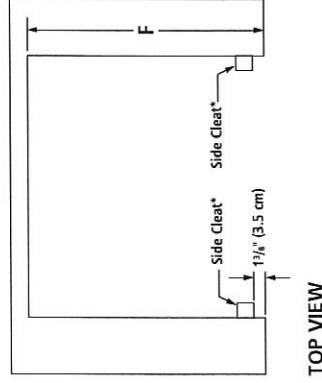

*Cleats and platform must be recessed 1³/₈" (3.5 cm) from the front of the cabinet.

IMPORTANT: Dimensional specifications are provided for planning purposes only. Do not make any cutouts based on this information. Refer to the Installation Guide before selecting cabinetry, verifying electrical/gas connections, making cutouts or beginning installation. All Jenn-Air® appliances are appropriately UL, CUL or CSA approved.

Myra
Legg

Lot 3L

JENN-AIR® DETAILED PLANNING DIMENSIONS


1 of 3

DISHWASHERS


JDTS246G, JDTS244G – 23⁷/₈" x 33¹/₂" x 28⁹/₃₂" (including handle)

JDTS245G, JDTS243G – 23⁷/₈" x 33¹/₂" x 24" (not including handle)


PRODUCT DIMENSIONS

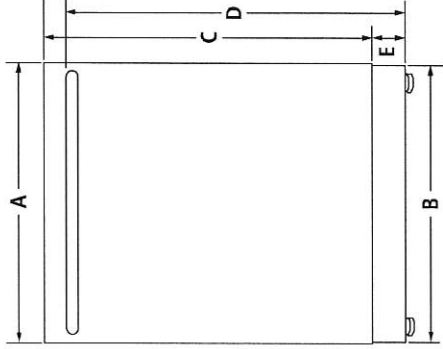

FRONT VIEW

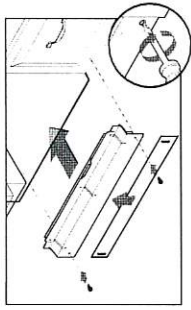

ADJUSTABLE TOE KICK

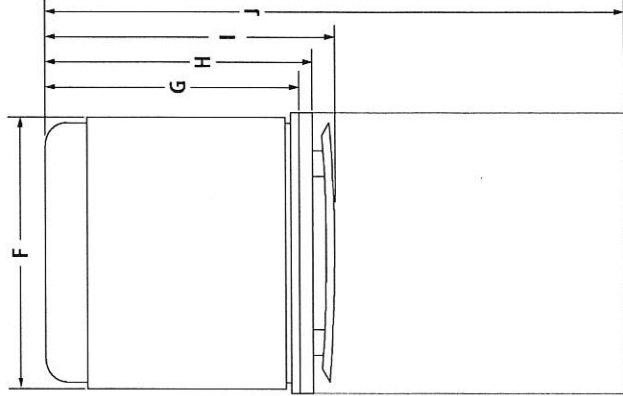

TOP VIEW

IMPORTANT: Dimensional specifications are provided for planning purposes only. Do not make any cutouts based on this information. Refer to the Installation or Use & Care Guide before selecting cabinetry, verifying electrical/gas connections, making cutouts or beginning installation. All Jenn-Air® appliances are appropriately UL, CUL or CSA approved.

MODEL #		JDTS246G JDTS244G		JDTS245G JDTS243G	
		in	cm	in	cm
A	Width of door	23 ⁷ / ₈	60.6	23 ⁷ / ₈	60.6
B	Width of toe kick	23 ¹ / ₂	59.7	23 ¹ / ₂	59.7
C	Height of door				
	Pro-Style® Stainless	30	76.2	—	—
	Euro-Style Stainless	30	76.2	—	—
D	Custom panel (3/4"/1.9 cm)	—	—	30	76.2
	Height to top of handle				
	Pro-Style® Stainless	31 ¹ / ₂	80.1	—	—
	Euro-Style Stainless	31 ¹ / ₂	80.1	—	—
E	Custom panel (3/4"/1.9 cm)	—	—	*	*
	Height of adjustable toe kick (min.-max.)	3 ¹ / ₂ - 4 ¹ / ₄	8.8- 10.6	3 ¹ / ₂ - 4 ¹ / ₄	8.8- 10.6
F	Width of recessed dishwasher	23 ⁷ / ₈	60.6	23 ⁷ / ₈	60.6
G	Depth with tub flange	21	53.3	21	53.3
H	Depth with door				
	Pro-Style® Stainless	24 ¹ / ₂	62.2	—	—
	Euro-Style Stainless	24 ¹ / ₂	62.2	—	—
	Custom panel (3/4"/1.9 cm)	—	—	24	60.0
I	Depth with handle				
	Pro-Style® Stainless	29 ³ / ₃₂	73.9	—	—
	Euro-Style Stainless	28 ⁹ / ₃₂	72.6	—	—
J	Custom panel (3/4"/1.9 cm)	—	—	*	*
	Depth with door fully open	49 ¹ / ₂	125.7	49 ¹ / ₂	125.7

*For custom panel models, this depends on handle chosen.

WE ARE FINE WITH
APPLIANCES INSTALLED
IN STANDARD MANNER.

Benjamin

Jean-Louis



9009AdZw317


Lot 3L

JENN-AIR® DETAILED PLANNING DIMENSIONS

DISHWASHERS

JDTSS246G, JDTSS244G – 23⁷/₈" x 33¹/₂" x 28¹⁹/₃₂" (including handle)
JDTSS245G, JDTSS243G – 23⁷/₈" x 33¹/₂" x 24" (not including handle)

DIMENSIONS AS INSTALLED

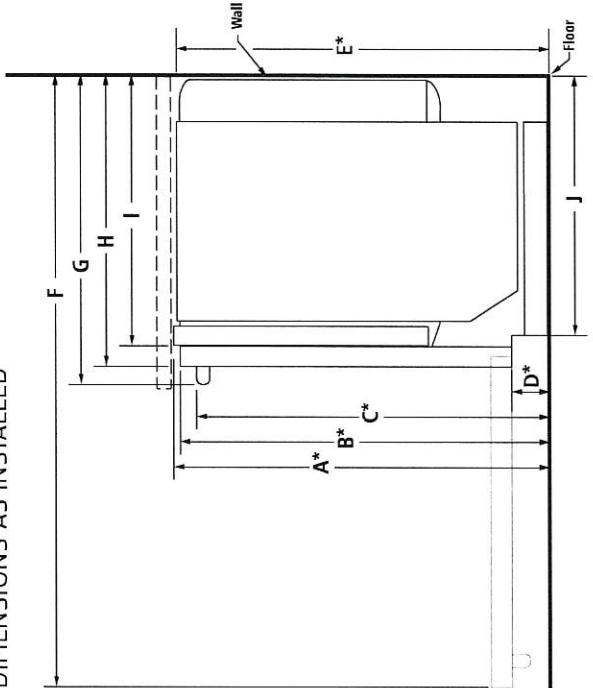

SIDE VIEW

MODEL #		JDTSS246G JDTSS245G JDTSS244G JDTSS243G
		in cm
A*	Height to top of tub flange (min.)	33 ¹ / ₂ 85.1
B*	Height to top of door (min.)	33 ³ / ₄ 85.7
C*	Height to top of handle (min.) Pro-Style® Stainless	31 ¹⁷ / ₃₂ 80.1
	Euro-Style Stainless	31 ¹⁷ / ₃₂ 80.1
	Custom panel (3/4"/1.9 cm)	† †
D*	Height to bottom of door	3 ⁵ / ₈ 9.4
E*	Height of recessed dishwasher (min.)	33 ³ / ₄ 85.5
F	Depth with door fully open (min.)	49 ¹ / ₂ 125.7
G	Depth with handle (min.) Pro-Style® Stainless	29 ¹³ / ₃₂ 73.9
	Euro-Style Stainless	28 ¹⁹ / ₃₂ 72.6
	Custom panel (3/4"/1.9 cm)	† †
H	Depth with door (min.) Pro-Style® Stainless	26 ¹ / ₂ 67.3
	Euro-Style Stainless	26 ¹ / ₂ 67.3
	Custom panel (3/4"/1.9 cm)	24 ¹ / ₂ 62.2
I	Depth with tub flange (min.)	22 ⁵ / ₈ 57.4
J	Depth with toe kick (min.)	20 ⁷ / ₈ 52.9

*With wheels removed. Add up to 1" (2.5 cm) to height with wheels and leg levelers fully extended.

†For custom panel models, this depends on handle chosen.

IMPORTANT: Dimensional specifications are provided for planning purposes only. Do not make any cutouts based on this information. Refer to the Installation or Use & Care Guide before selecting cabinetry, verifying electrical/gas connections, making cutouts or beginning installation. All Jenn-Air® appliances are appropriately UL, CUL or CSA approved.

Lot 3L

JENN-AIR® DETAILED PLANNING DIMENSIONS




3 of 3

DISHWASHERS

JDTSS246G, JDTSS244G – 23⁷/₈" x 33¹/₂" x 28⁹/₃₂" (including handle)

JDTSS245G, JDTSS243G – 23⁷/₈" x 33¹/₂" x 24¹/₂" (not including handle)

OPENING/CLEARANCE DIMENSIONS

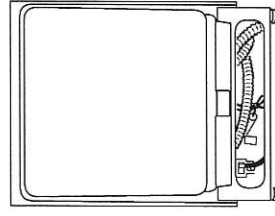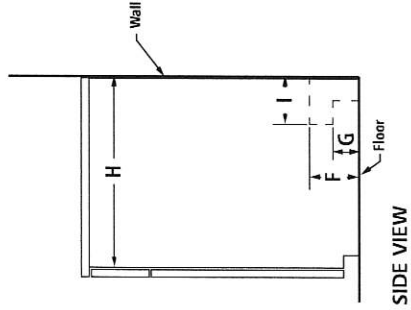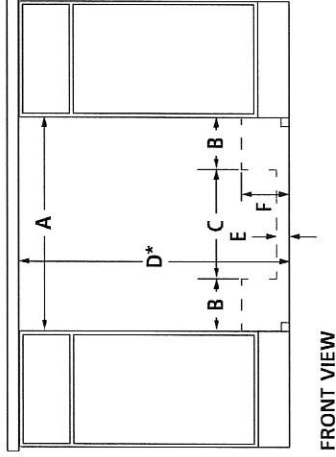

MODEL #	JDTSS246G JDTSS245G JDTSS244G JDTSS243G	
	in	cm
A	Width (min.)	24 61.0
B	Width of possible utility installation area (back wall)	6 ³ / ₄ 17.2
C	Width of clear area (back wall)	10 ¹ / ₂ 26.7
D*	Height with wheels removed (min.)	34 86.4
E	Height of possible utility installation area (back wall)	2 ¹ / ₄ 6.4
F	Height of possible utility installation area (back/side wall)	6 ¹ / ₄ 15.9
G	Height of clear area (side wall)	3 7.6
H	Depth (min.)	24 61.0
I	Depth of utility location (side wall)	4 10.2
Electrical, water and drain connections may be installed in shaded areas		
Recommended drain connection location – closest to sink		1 ¹ / ₂ dia. 3.8 dia.
Recommended electrical connection location – right-hand side or back wall		1 ¹ / ₂ dia. 3.8 dia.
Recommended water connection location – left-hand side or back wall		½ dia. 1.3 dia.

*Measured from the lowest point on the underside of countertop.

ELECTRICAL REQUIREMENTS

20-volt, 60 Hz, AC-only, 15- or 20-amp. fused electrical supply. Copper wire only. A time delay fuse or circuit breaker and separate circuit is recommended.

WATER SUPPLY REQUIREMENTS

120°F (49°C) hot water supply with water pressure between 20 and 120 psi (138 and 862 kPa) is required. If you have questions about your water pressure, call a licensed, qualified plumber.

DRAIN REQUIREMENTS

Connect drain hose to waste tee or disposer inlet above drain trap. Maximum drain hose length 12' (3.7 m).

LOCATION REQUIREMENTS

Corner locations require a 2" (5.1 cm) minimum clearance between the side of the dishwasher door and the wall or cabinet.

IMPORTANT: Dimensional specifications are provided for planning purposes only. Do not make any cutouts based on this information. Refer to the Installation or Use & Care Guide before selecting cabinetry, verifying electrical/gas connections, making cutouts or beginning installation. All Jenn-Air® appliances are appropriately UL, CUL or CSA approved.