

Whirlpool® Electric Built-in Cooktop

BE2-45

GI 2/13/18


PRODUCT MODEL NUMBERS

G7CE3034X, G7CE3055X, G7CE3635X, G7CE3655X, G9CE3065X,
G9CE3074X, G9CE3675X, W5CE3024X, W5CE3625A

ELECTRICAL REQUIREMENTS


- A 3-wire or 4-wire, single phase, 120/240 volt, 60-Hz., AC only electrical supply is required on a separate, 40-amp circuit fused on both sides of the line. The model/serial number rating plate is located on the metal cabinet underneath the cooktop. See the following illustration.

NOTE: A separate 30-amp circuit fused on both sides of the line can be used for models W5CE3024 and G9CE3065.

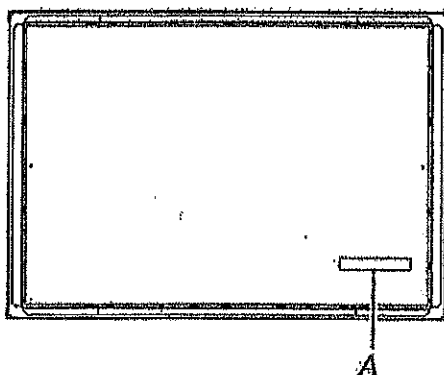


A. Model/serial number plate

PRODUCT DIMENSIONS

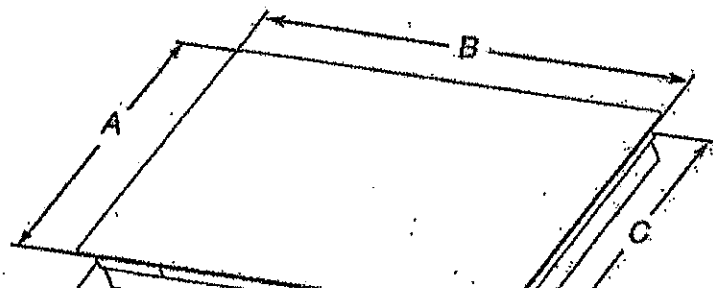


CABINET DIMENSIONS



IMPORTANT: If installing a range hood or microwave hood combination above the cooktop, follow the range hood or microwave hood combination installation instructions for dimensional clearances above the cooktop surface.

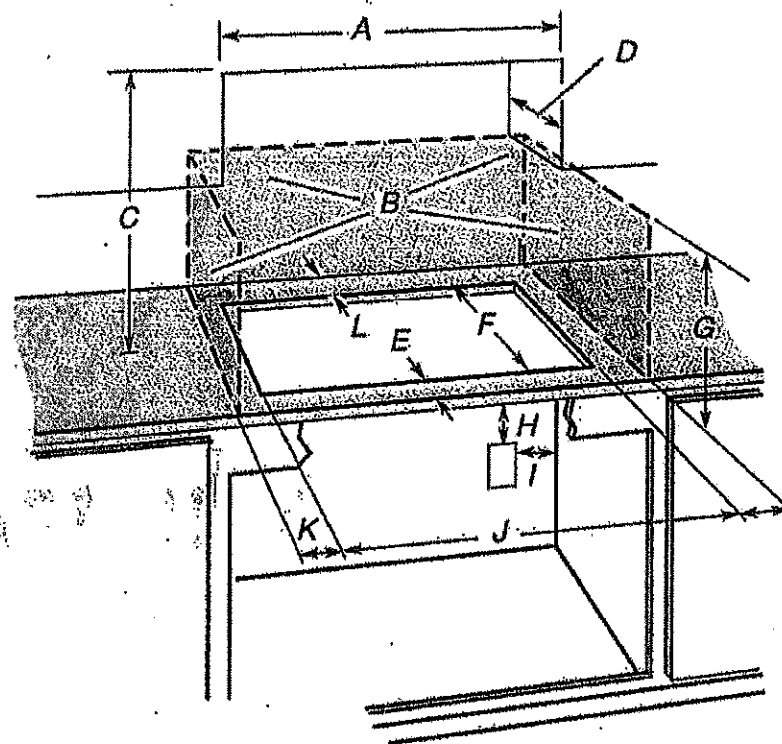


- A. 30" (76.2 cm) on 30" models; 36" (91.4 cm) on 36" models
- B. Combustible area above countertop (shown by dashed box above)
- C. 30" (76.2 cm) minimum clearance between top of cooktop platform and bottom of uncovered wood or metal cabinet (24" [61 cm] minimum clearance if bottom of wood or metal cabinet is covered by not less than 1/4" [0.6 cm] flame retardant millboard covered with not less than No. 28 MSG sheet steel, 0.015" [0.04 cm] stainless steel, or 0.024" [0.06 cm] aluminum or 0.020" [0.05 cm] copper)
- D. 13" (33 cm) recommended upper cabinet depth
- E. 2" (5.1 cm) on most models; 2 1/2" (6.4 cm) on model W5CE3024

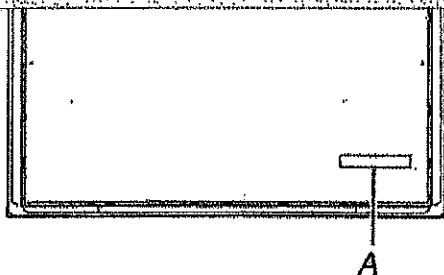

A. Model/serial number plate

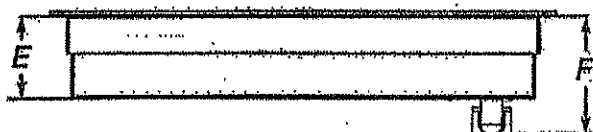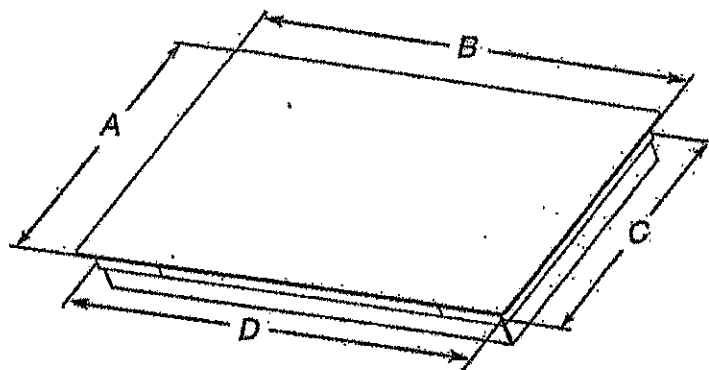PRODUCT DIMENSIONS

- A. Glass depth - black and white models - $21\frac{3}{4}$ " (55.2 cm)
Glass depth - stainless steel models - $22\frac{1}{4}$ " (56.4 cm)
- B. Glass width - 30" (76.2 cm) models - $30\frac{7}{8}$ " (78.4 cm)
Glass width - 36" (91.4 cm) models - $36\frac{5}{16}$ " (92.3 cm)
- C. Frame depth - $20\frac{1}{4}$ " (51.5 cm)
- D. Frame width - 30" (76.2 cm) models - $28\frac{15}{16}$ " (73.5 cm)
Frame width - 36" (91.4 cm) models - $34\frac{1}{16}$ " (87.5 cm)
- E. Cooktop height - $3\frac{3}{4}$ " (9.6 cm)
- F. Cooktop height including conduit (located at rear of cooktop, right side) - $5\frac{1}{4}$ " (13.5 cm)

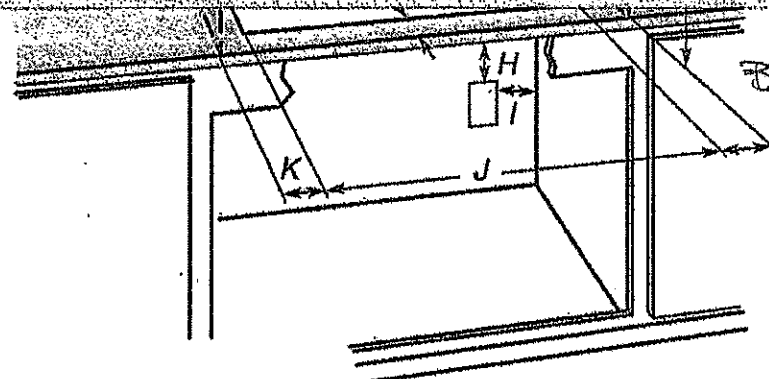

BEZ-45.

2/13/18

- A. 30" (76.2 cm) on 30" models; 36" (91.4 cm) on 36" models
- B. Combustible area above countertop (shown by dashed box above)
- C. 30" (76.2 cm) minimum clearance between top of cooktop platform and bottom of uncovered wood or metal cabinet (24" (61 cm) minimum clearance if bottom of wood or metal cabinet is covered by not less than $\frac{1}{4}$ " (0.6 cm) flame retardant millboard covered with not less than No. 28 MSG sheet steel, 0.015" (0.04 cm) stainless steel, or 0.024" (0.06 cm) aluminum or 0.020" (0.05 cm) copper)
- D. 13" (33 cm) recommended upper cabinet depth
- E. 2" (5.1 cm) on most models; $2\frac{5}{16}$ " (6.7 cm) on model JEC4430B
- F. $20\frac{1}{2}$ " (52.0 cm) recommended cutout.
Will fit in cutout from $20\frac{3}{16}$ "- $20\frac{9}{16}$ " (51.8-52.2 cm).
- G. 18" (45.7 cm) minimum clearance from upper cabinet to countertop within minimum horizontal clearances to cooktop
- H. Junction box or outlet: 7" (17.8 cm) minimum from top of countertop
- I. Junction box or outlet: 9" (23.0 cm) maximum from right side of cabinet
- J. $29\frac{1}{2}$ " (74.9 cm) recommended cutout on 30" (76.2 cm) models.
Will fit in cutout from $29\frac{1}{16}$ "- $29\frac{9}{16}$ " (73.8-75.1 cm) on 30" (76.2 cm) models.
 $35\frac{1}{2}$ " (90.2 cm) recommended cutout on 36" (91.4 cm) models.
Will fit in cutout from $34\frac{9}{16}$ "- $35\frac{9}{16}$ " (87.8-90.3 cm) on 36" (91.4 cm) models.
- K. 1" (2.5 cm) minimum distance to nearest left and right side combustible surface above cooktop
- L. 1" (2.5 cm) minimum clearance between back wall and countertop

NOTES: After making the countertop cutout, some installations may require notching down the base cabinet side walls to clear the cooktop base. To avoid this modification, use a base cabinet with sidewalls wider than the cutout.

If cabinet has a drawer, a $5\frac{1}{2}$ " (14.0 cm) depth clearance from the top of the countertop to the top of the drawer (or other obstruction) in base cabinet is required.



Whirlpool Gold® 5.0 cu. ft. Combination Microwave Wall Oven with True Convection Cooking

Model #: WOC95EC0AS



2/13/12

BE2-45

Where to
Buy

Owner
Support

FEATURES

SPECIFICATIONS

RATINGS & REVIEWS

RECOMMENDATIONS

Documents

Warranty

Owner's Manual Microwave

Manual

Installation Instructions

Dimensions

Capacity	141.50 l, 5.00 cu. ft.
Cutout Height	104.93 cm, 41-5/16 in
Depth	67.15 cm, 26-7/16 in
Depth Closed Excluding Handles	62.23 cm, 24-1/2 in
Depth With Door Open 90 Degree	118.74 cm, 46-3/4 in
Height	108.11 cm, 42-9/16 in
Microwave Capacity	39.62 l, 1.4 cu. ft.
Oven Capacity	141.50 l, 5.0 cu. ft.
Width	76.20 cm, 30.0 in

Configuration and Overview


Fuel Type

Electric



TOP

27" (68.6 cm) and 30" (76.2 cm) Ovens

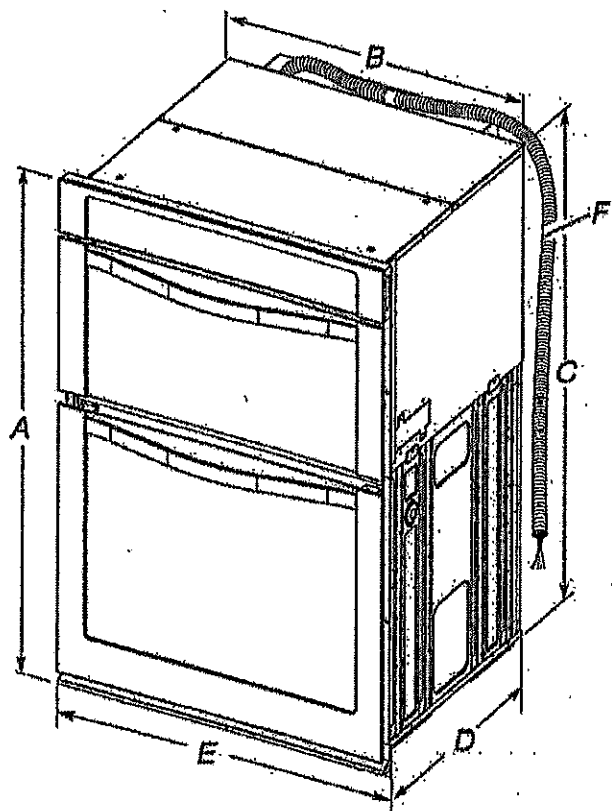
**27" (68.6 cm) models**

- A. 42 $\frac{1}{8}$ " (108.0 cm) overall height
- B. 25 $\frac{1}{8}$ " (64.6 cm) recessed width
- C. 41" (104.1 cm) recessed height
- D. 23 $\frac{1}{4}$ " (59.1 cm) max. recessed depth
- E. 27" (68.6 cm) overall width
- F. 48" (121.9 cm) Flexible conduit length measured from the conduit clamp located at the rear of the oven. Do not remove the conduit clamp.

30" (76.2 cm) models

- A. 42 $\frac{1}{8}$ " (108.0 cm) overall height
- B. 28 $\frac{1}{2}$ " (72.3 cm) recessed width
- C. 41" (104.1 cm) recessed height
- D. 23 $\frac{1}{4}$ " (59.1 cm) max. recessed depth
- E. 30" (76.2 cm) overall width
- F. 48" (121.9 cm) Flexible conduit length measured from the conduit clamp located at the rear of the oven. Do not remove the conduit clamp.

27" (68.6 cm) and 30" (76.2 cm) Ovens

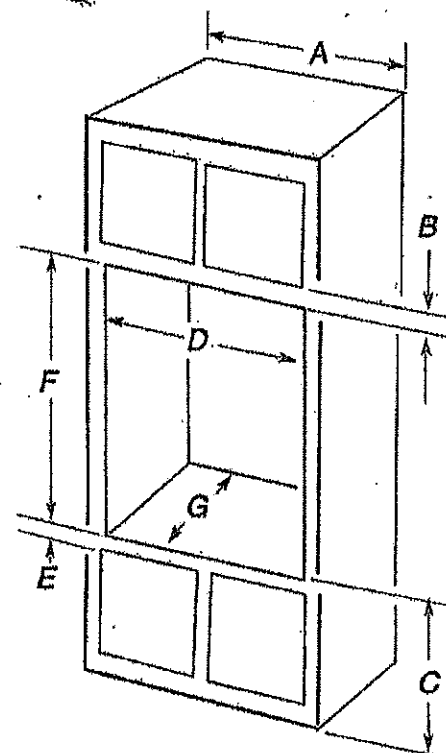**27" (68.6 cm) models**

- A. 27" (68.6 cm) min. cabinet width
- B. 1" (2.5 cm) top of cutout to bottom of upper cabinet door
- C. 19 $\frac{1}{2}$ " (48.9 cm) bottom of cutout to floor is recommended. 4"-19 $\frac{1}{4}$ " (10.2-48.9 cm) bottom of cutout to floor is acceptable.
- D. 25 $\frac{1}{2}$ " (64.8 cm) cutout width
- E. 1 $\frac{1}{2}$ " (3.8 cm) min. bottom of cutout to top of cabinet door
- F. 41 $\frac{5}{8}$ " (105 cm)* recommended cutout height
- G. 24" (60.7 cm) cutout depth

30" (76.2 cm) models

- A. 30" (76.2 cm) min. cabinet width
- B. 1" (2.5 cm) top of cutout to bottom of upper cabinet door
- C. 19 $\frac{1}{2}$ " (48.9 cm) bottom of cutout to floor is recommended. 4"-19 $\frac{1}{4}$ " (10.2-48.9 cm) bottom of cutout to floor is acceptable.
- D. 28 $\frac{1}{2}$ " (72.4 cm) cutout width
- E. 1 $\frac{1}{2}$ " (3.8 cm) min. bottom of cutout to top of cabinet door
- F. 41 $\frac{5}{8}$ " (105 cm)* recommended cutout height
- G. 24" (60.7 cm) cutout depth

***NOTE:** The cutout height can be between 41" (104.1 cm) and 41 $\frac{1}{2}$ " (105.6 cm) for microwave/oven combination.

BEZ-45.

2/13/18

Whirlpool**Whirlpool Gold® 36-inch Electric Ceramic Glass
Cooktop with Two Dual Radiant Elements**

Model #: G7CE3635XB

2/13/18

**Where to
Buy****Owner
Support****FEATURES SPECIFICATIONS RATINGS & REVIEWS RECOMMENDATIONS****Dimensions**

Cutout Height	9.52 cm, 3-3/4 in
Depth	55.24 cm, 21-3/4 in
Height	9.52 cm, 3-3/4 in
Width	92.23 cm, 36-5/16 in

Configuration and Overview

Fuel Type	Electric
Installs Over Built-In Oven	Yes
Size	91.44 cm, 36 in

Controls

Control Location	Front
Knob Type	Dishwasher-Safe Plastic

Appearance