


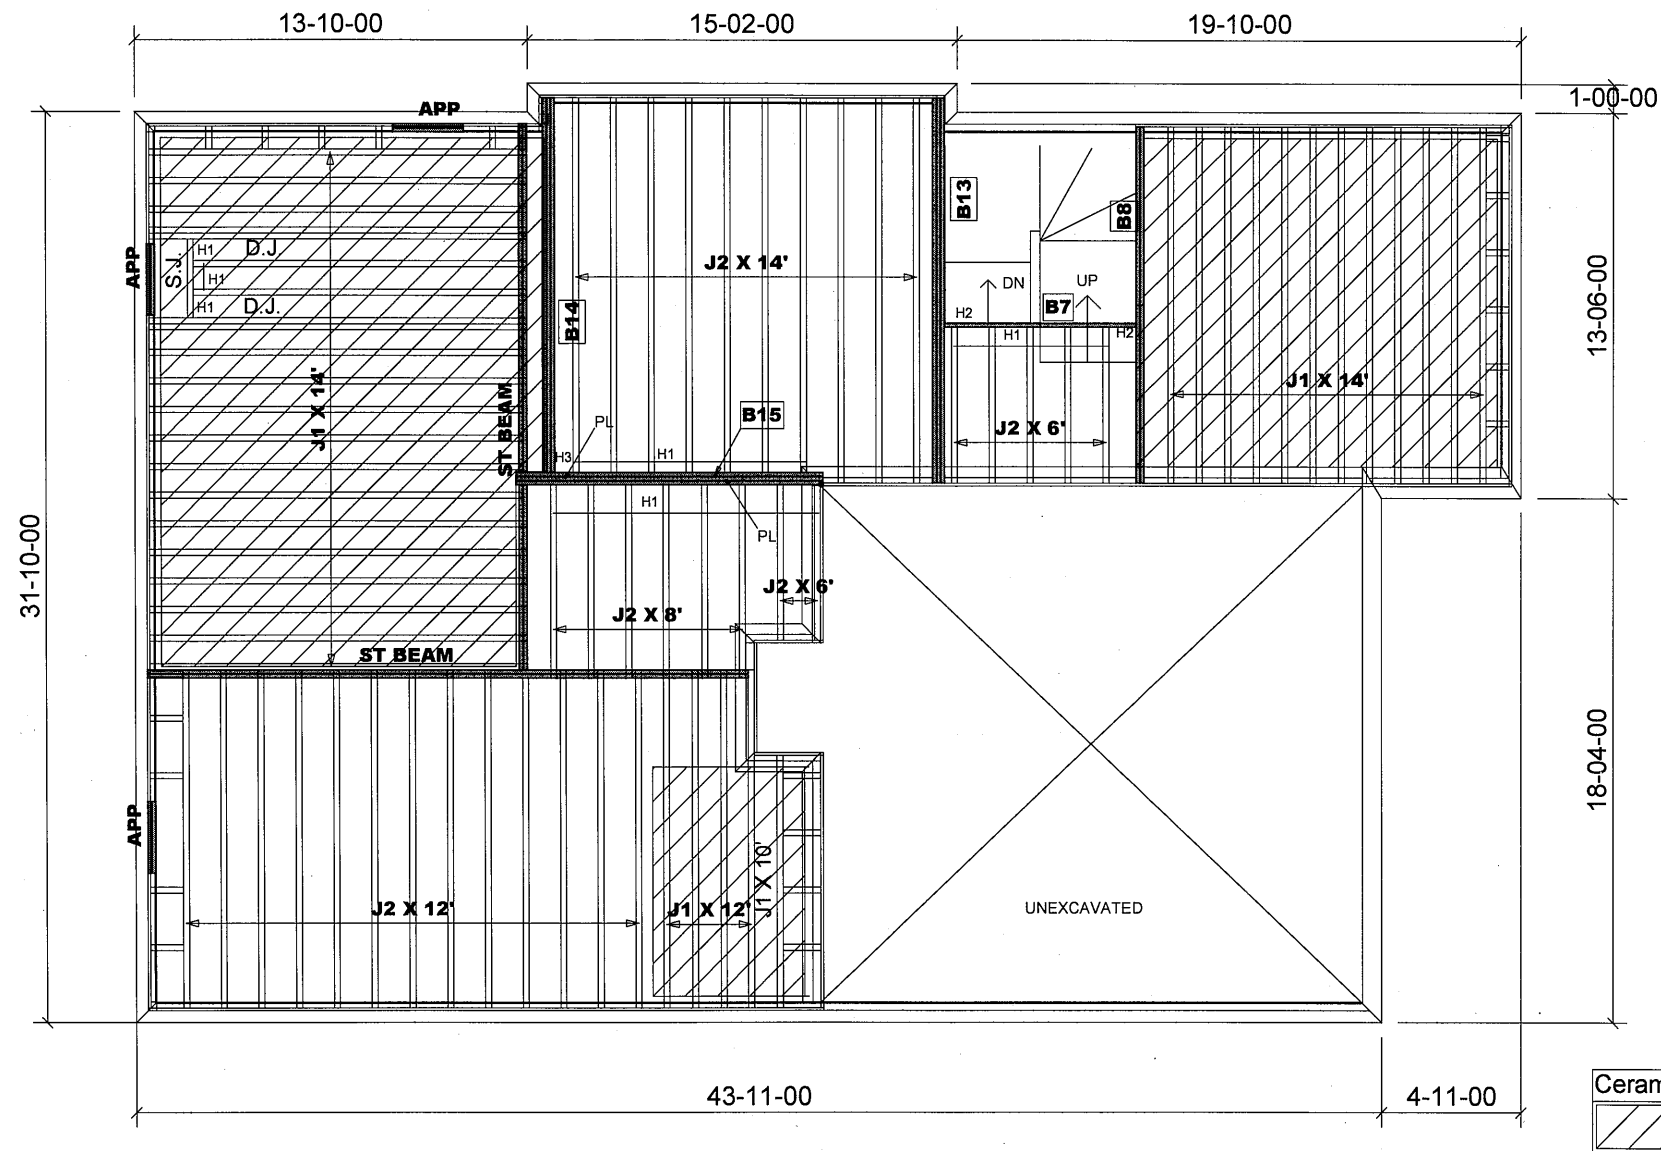

Products				
PlotID	Length	Product	Plies	Net Qty
B13	14-00-00	VERSALAM-10 2.0E	3	3
B14	14-00-00	VERSALAM-10 2.0E	3	3
B8	13-00-00	VERSALAM-10 2.0E	2	2
B15	11-00-00	VERSALAM-10 2.0E	3	3
B7	7-00-00	VERSALAM-10 2.0E	1	1

JOIST SCHEDULE

J1 - 9 1/2" NI-20 @ 12" O/C
J2 - 9 1/2" NI-20 @ 16" O/C

SUBFLOOR - 5/8" NAILED & GLUED

HANGER SCHEDULE

H1-----LT259 (TM)
H2-----HUS1.81/10(FM)
H3-----HGUS5.5/10(FM)


NOTE:

TM -----TOP MOUNT HANGERS
FM-----FACE MOUNT HANGERS

RIMBOARD

1- 1/8" X 9 1/2" O.S.B.

APP - AS PER PLAN
BBO - BEAM BY OTHERS

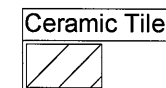

JOIST SPACING UNDER CERAMIC TILE IS 12" O.C.

1- 2X6 SPF#2 Squash Block req'd on one side of each joist under interior load bearing walls. Multiple Squash Blocks are req'd under concentrated loads.

**MODEL: 38 - 5 - ELEV.B
- CORNER UPG.**

First Floor Framing

Do not scale - refer to architectural plans for dimensions

FIRM BCIN 28103
DESIGNER BCIN 23991

JT: 39002/94092

Builder: Gold Park

Location: Brampton

Designer: NL

Alpa Roof Trusses Inc.

Salesperson: Derek

File: 287248

Project: Mclaughlin and Mayfield

Date: August 25, 2017

Sheet: 2 of 2

Maple, Ontario

Home Lumber