


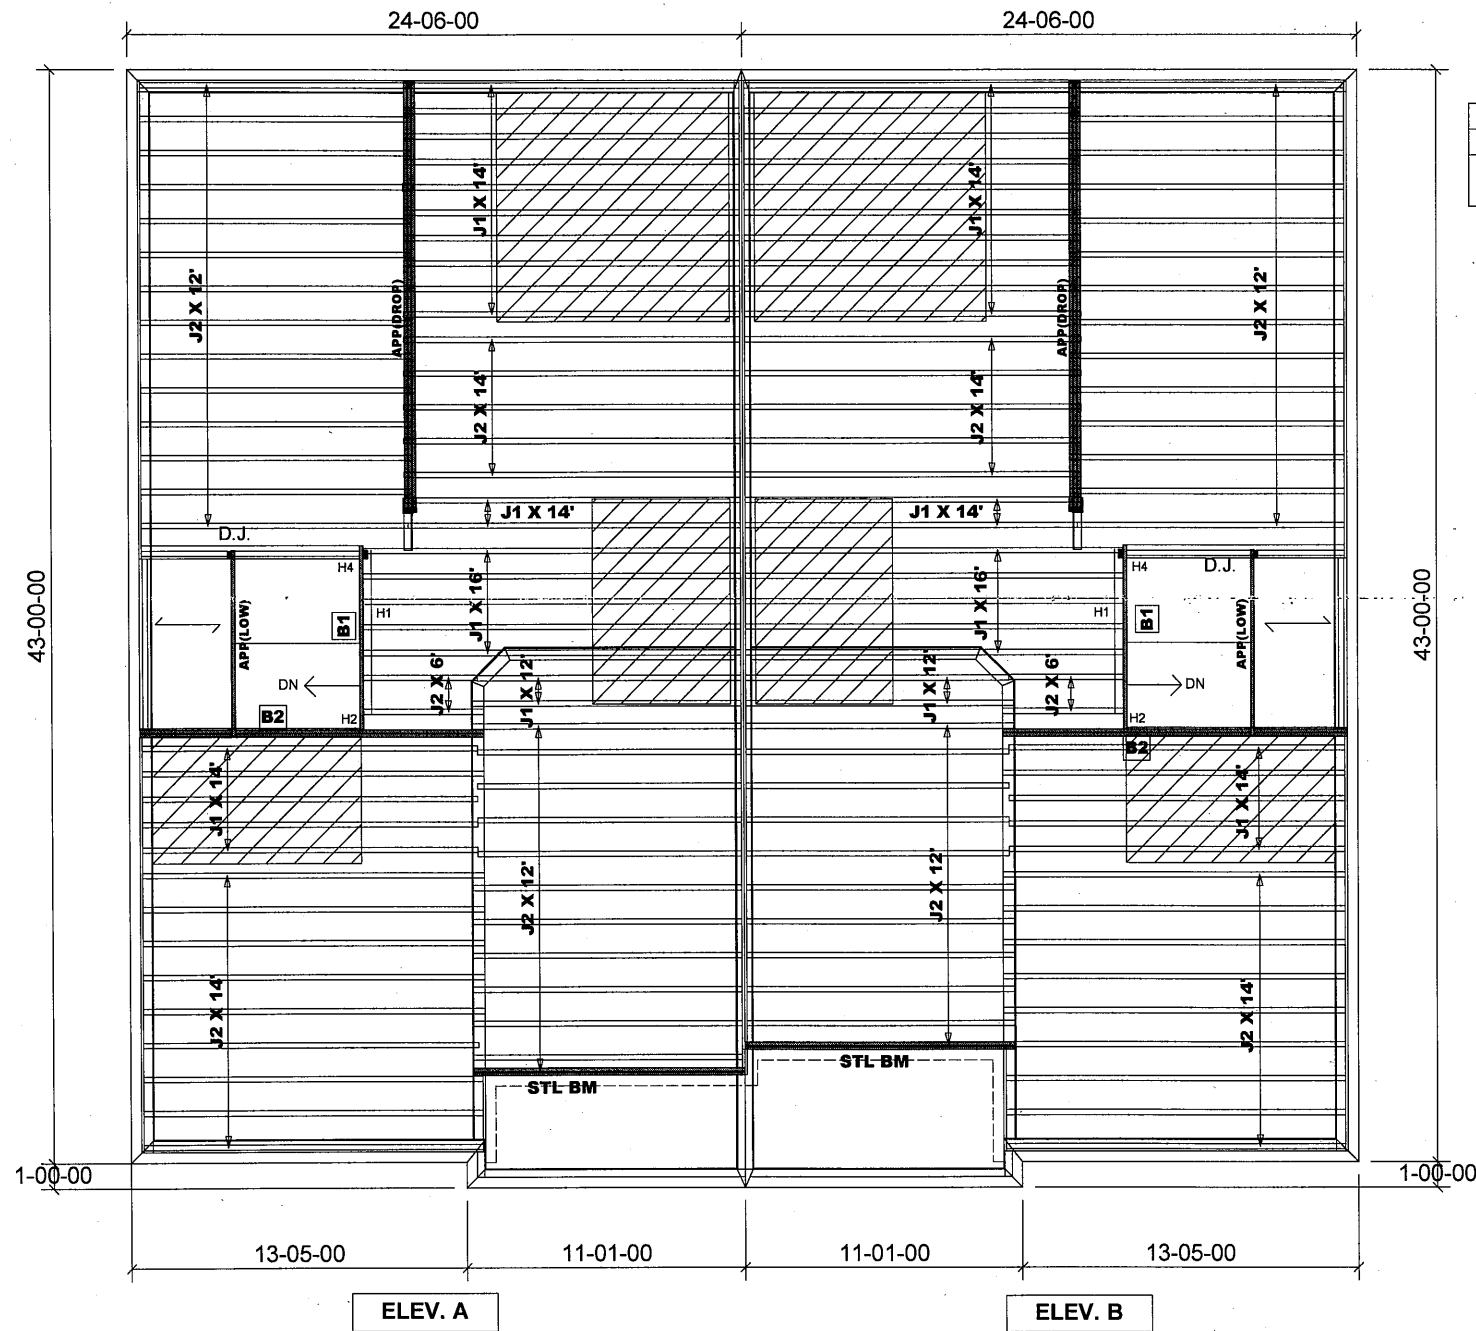

Products				
PlotID	Length	Product	Plies	Net Qty
B2	14-00-00	VERSALAM-10 2.0E	2	4
B1	8-00-00	VERSALAM-10 2.0E	1	2

JOIST SCHEDULE

J1 - 9 1/2" NI-20 @ 12" O/C
J2 - 9 1/2" NI-20 @ 16" O/C

SUBFLOOR - 5/8" NAILED & GLUED


HANGER SCHEDULE

H1-----LT259 (TM)
H2-----HUS1.81/10(FM)
H4-----MIT39.5-2(TM)

NOTE:
TM-----TOP MOUNT HANGERS
FM-----FACE MOUNT HANGERS

RIMBOARD

1- 1/8" X 9 1/2" O.S.B.

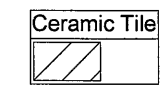

APP - AS PER PLAN
BBO - BEAM BY OTHERS

JOIST SPACING UNDER CERAMIC TILE IS 12" O.C.

Second Floor Framing

Do not scale - refer to architectural plans for dimensions

MODEL: SD - 4

FIRM BCIN 28103
DESIGNER BCIN 23991

JT: 39002/103050

Builder: Gold Park

Location: Brampton

Designer: NL

Alpa Roof Trusses Inc.

Salesperson: Derek

LI: 310418(244618)


Project: Mclaughlin and Mayfield

Date: July 4, 2019

Sheet: 1 of 7

Maple, Ontario

Home Lumber

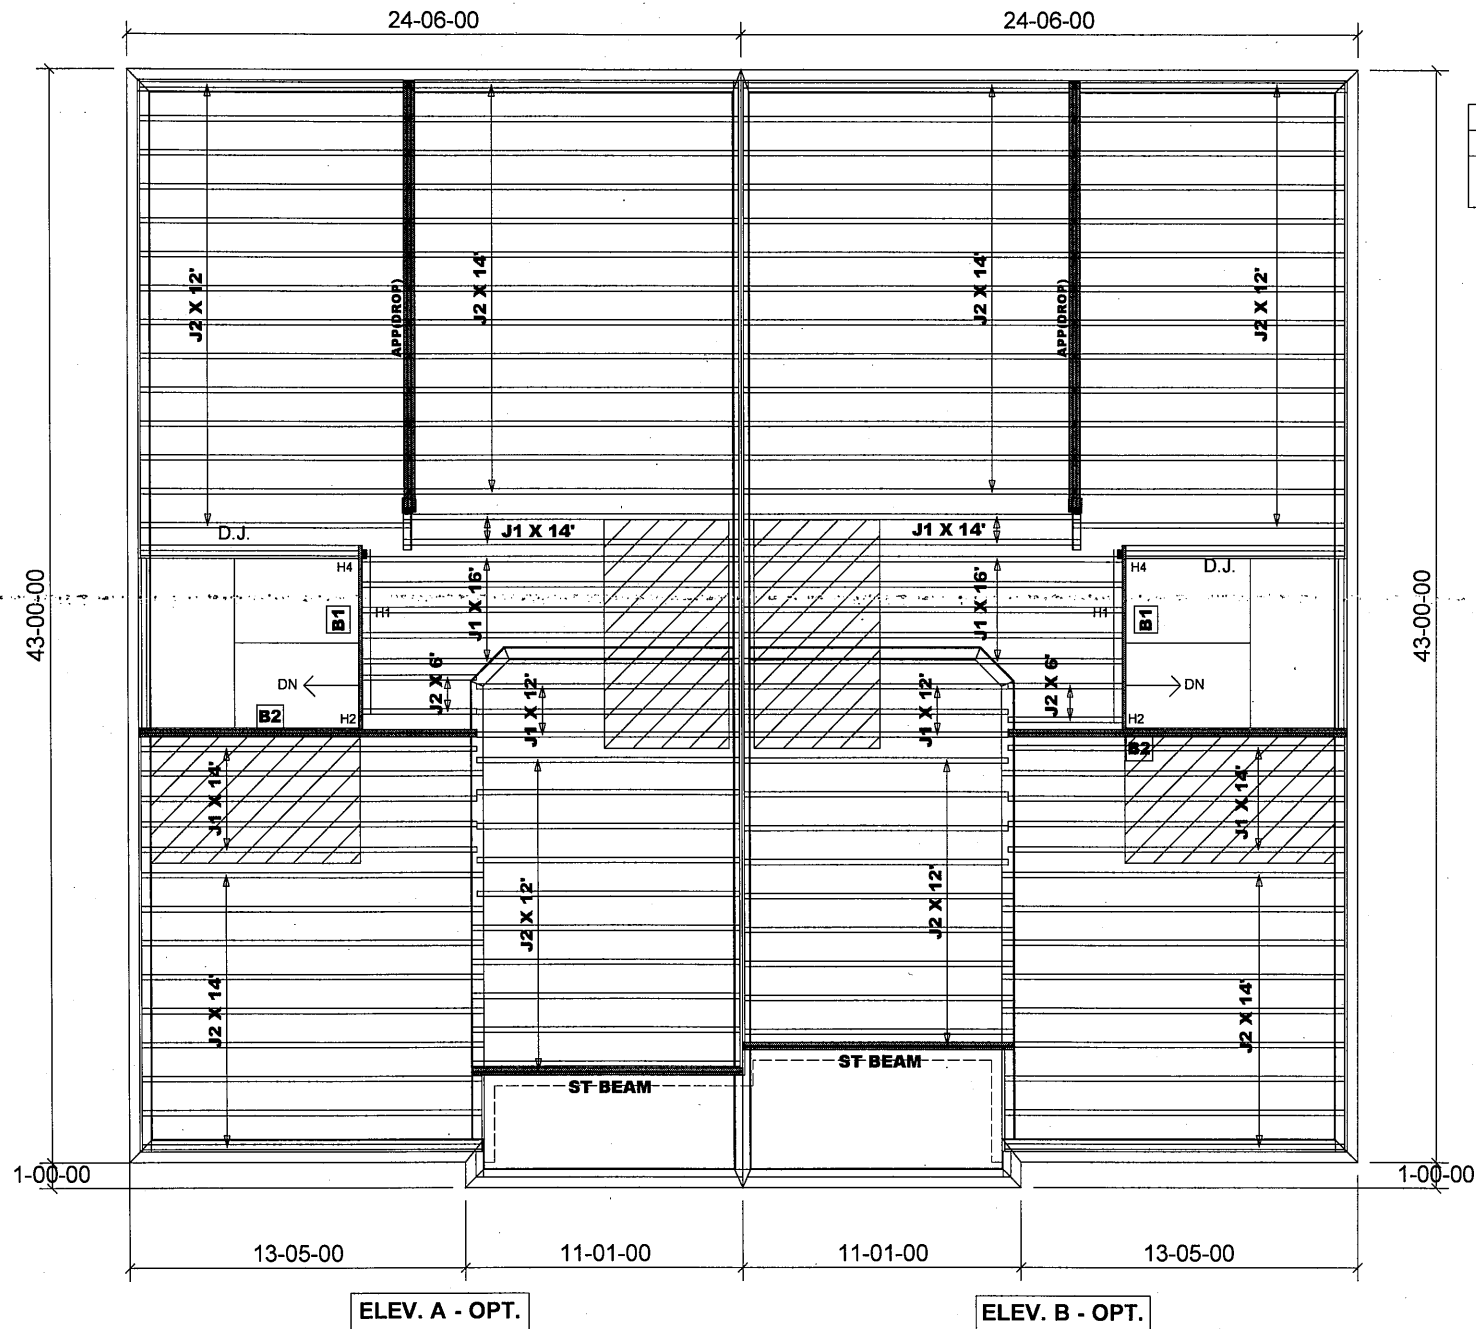

Products				
PlotID	Length	Product	Plies	Net Qty
B2	14-00-00	VERSALAM-10 2.0E	2	4
B1	8-00-00	VERSALAM-10 2.0E	1	2

JOIST SCHEDULE

J1 - 9 1/2" NI-20 @ 12" O/C
J2 - 9 1/2" NI-20 @ 16" O/C

SUBFLOOR - 5/8" NAILED & GLUED

HANGER SCHEDULE

H1-----LT259 (TM)
H2-----HUS1.81/10(FM)
H4-----MIT39.5-2(TM)

NOTE:

TM-----TOP MOUNT HANGERS
FM-----FACE MOUNT HANGERS

RIMBOARD

1- 1/8" X 9 1/2" O.S.B.

Ceramic Tile



JOIST SPACING UNDER CERAMIC TILE IS 12" O.C.

Second Floor Framing

Do not scale - refer to architectural plans for dimensions

MODEL: SD - 4

FIRM BCIN 28103
DESIGNER BCIN 23991

JT: 39002/103050
LI: 310418(244618)


Builder: Gold Park
Project: McLaughlin and Mayfield

Location: Brampton
Date: July 4, 2019

Designer: NL
Sheet: 3 of 7

Alpa Roof Trusses Inc.
Maple, Ontario

Salesperson: Derek
Home Lumber

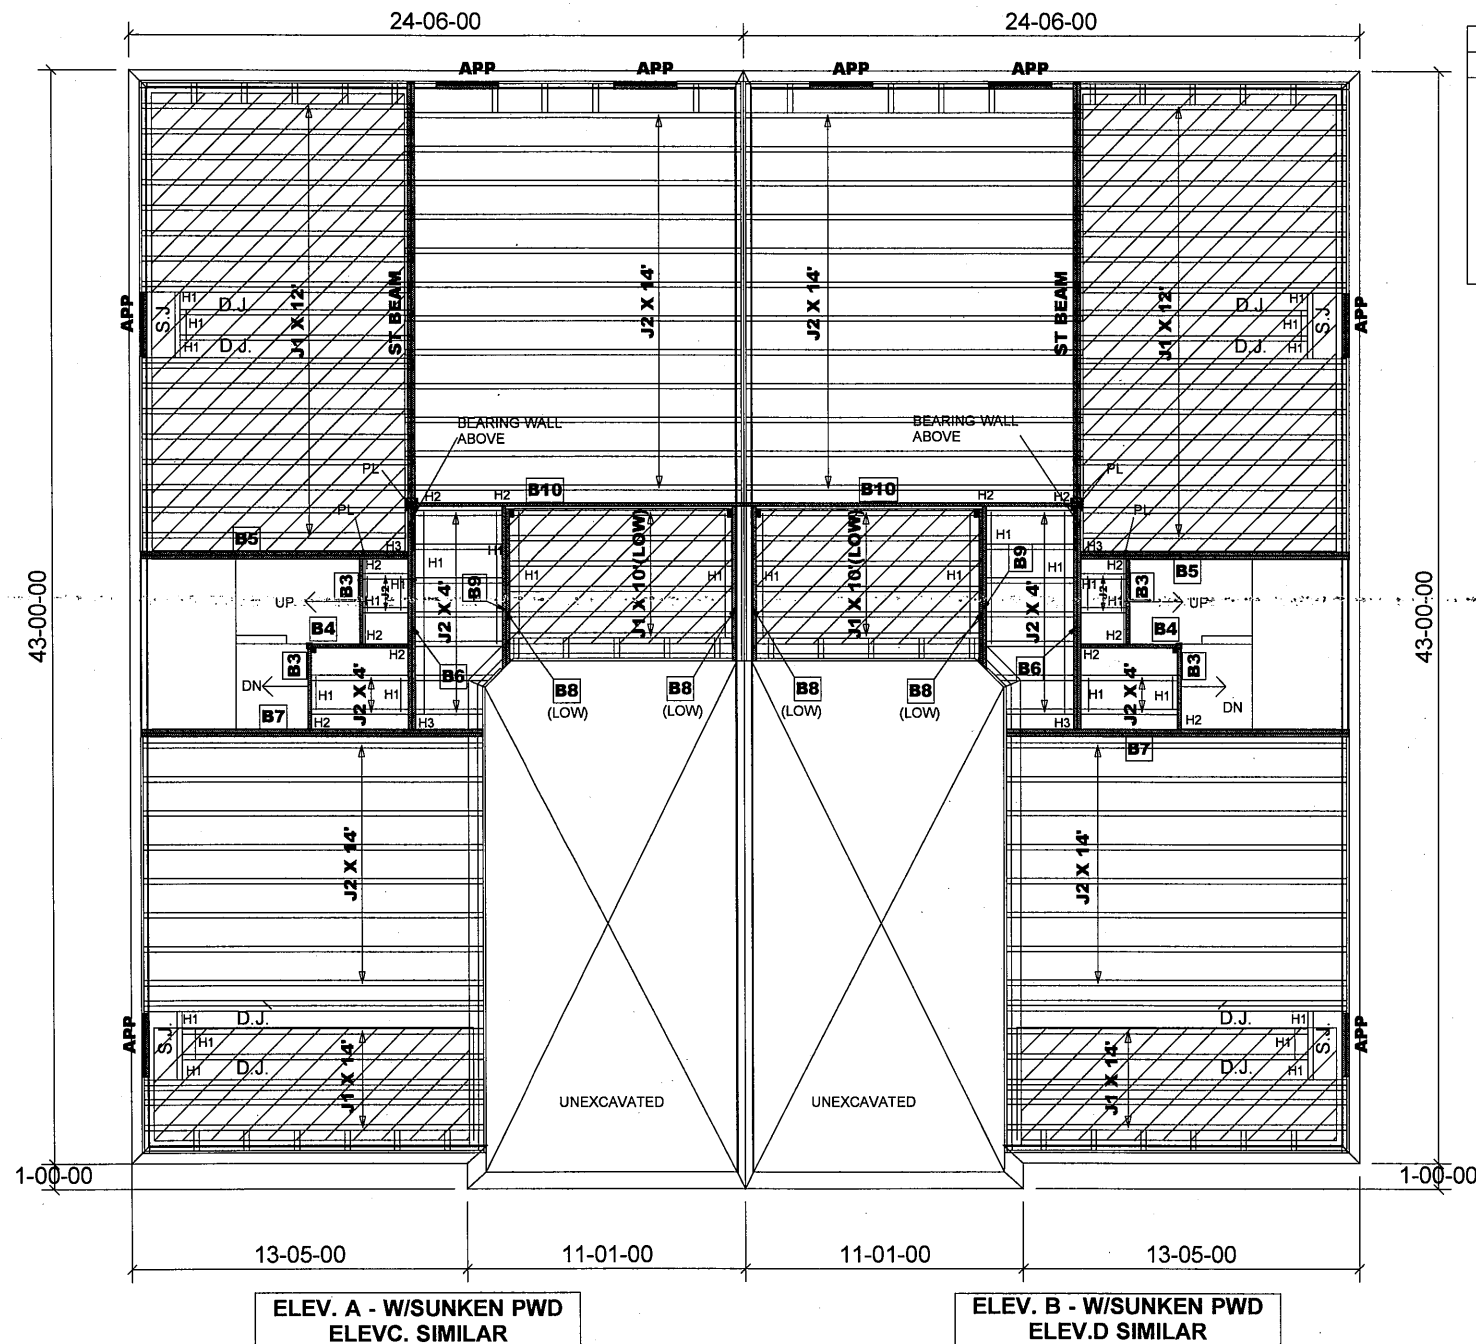

Products				
PlotID	Length	Product	Plies	Net Qty
B10	14-00-00	VERSALAM-10 2.0E	1	2
B7	14-00-00	VERSALAM-10 2.0E	2	4
B5	11-00-00	VERSALAM-10 2.0E	2	4
B6	10-00-00	VERSALAM-10 2.0E	2	4
B8	7-00-00	VERSALAM-10 2.0E	1	4
B9	7-00-00	VERSALAM-10 2.0E	1	2
B4	5-00-00	VERSALAM-10 2.0E	1	2
B3	4-00-00	VERSALAM-10 2.0E	1	4

JOIST SCHEDULE

J1 - 9 1/2" NI-20 @ 12" O/C
J2 - 9 1/2" NI-20 @ 16" O/C

SUBFLOOR - 5/8" NAILED & GLUED

HANGER SCHEDULE

H1-----LT259 (TM)
H2-----HUS1.81/10(FM)
H3-----HGUS410(FM)

NOTE:

TM -----TOP MOUNT HANGERS
FM-----FACE MOUNT HANGERS

RIMBOARD

1- 1/8" X 9 1/2" O.S.B.

Ceramic Tile



APP - AS PER PLAN
BBO - BEAM BY OTHERS

JOIST SPACING UNDER CERAMIC TILE IS 12" O.C.

1- 2X6 SPF#2 Squash Block req'd on one side of each joist under interior load bearing walls. Multiple Squash Blocks are req'd under concentrated loads.

First Floor Framing

Do not scale - refer to architectural plans for dimensions

MODEL: SD - 4

FIRM BCIN 28103
DESIGNER BCIN 23991

JT: 39002/103050

Builder: Gold Park

Location: Brampton

Designer: NL

Alpa Roof Trusses Inc.

Salesperson: Derek

LI: 310418(244618)


Project: Mclaughlin and Mayfield

Date: July 4, 2019

Sheet: 4 of 7

Maple, Ontario

Home Lumber

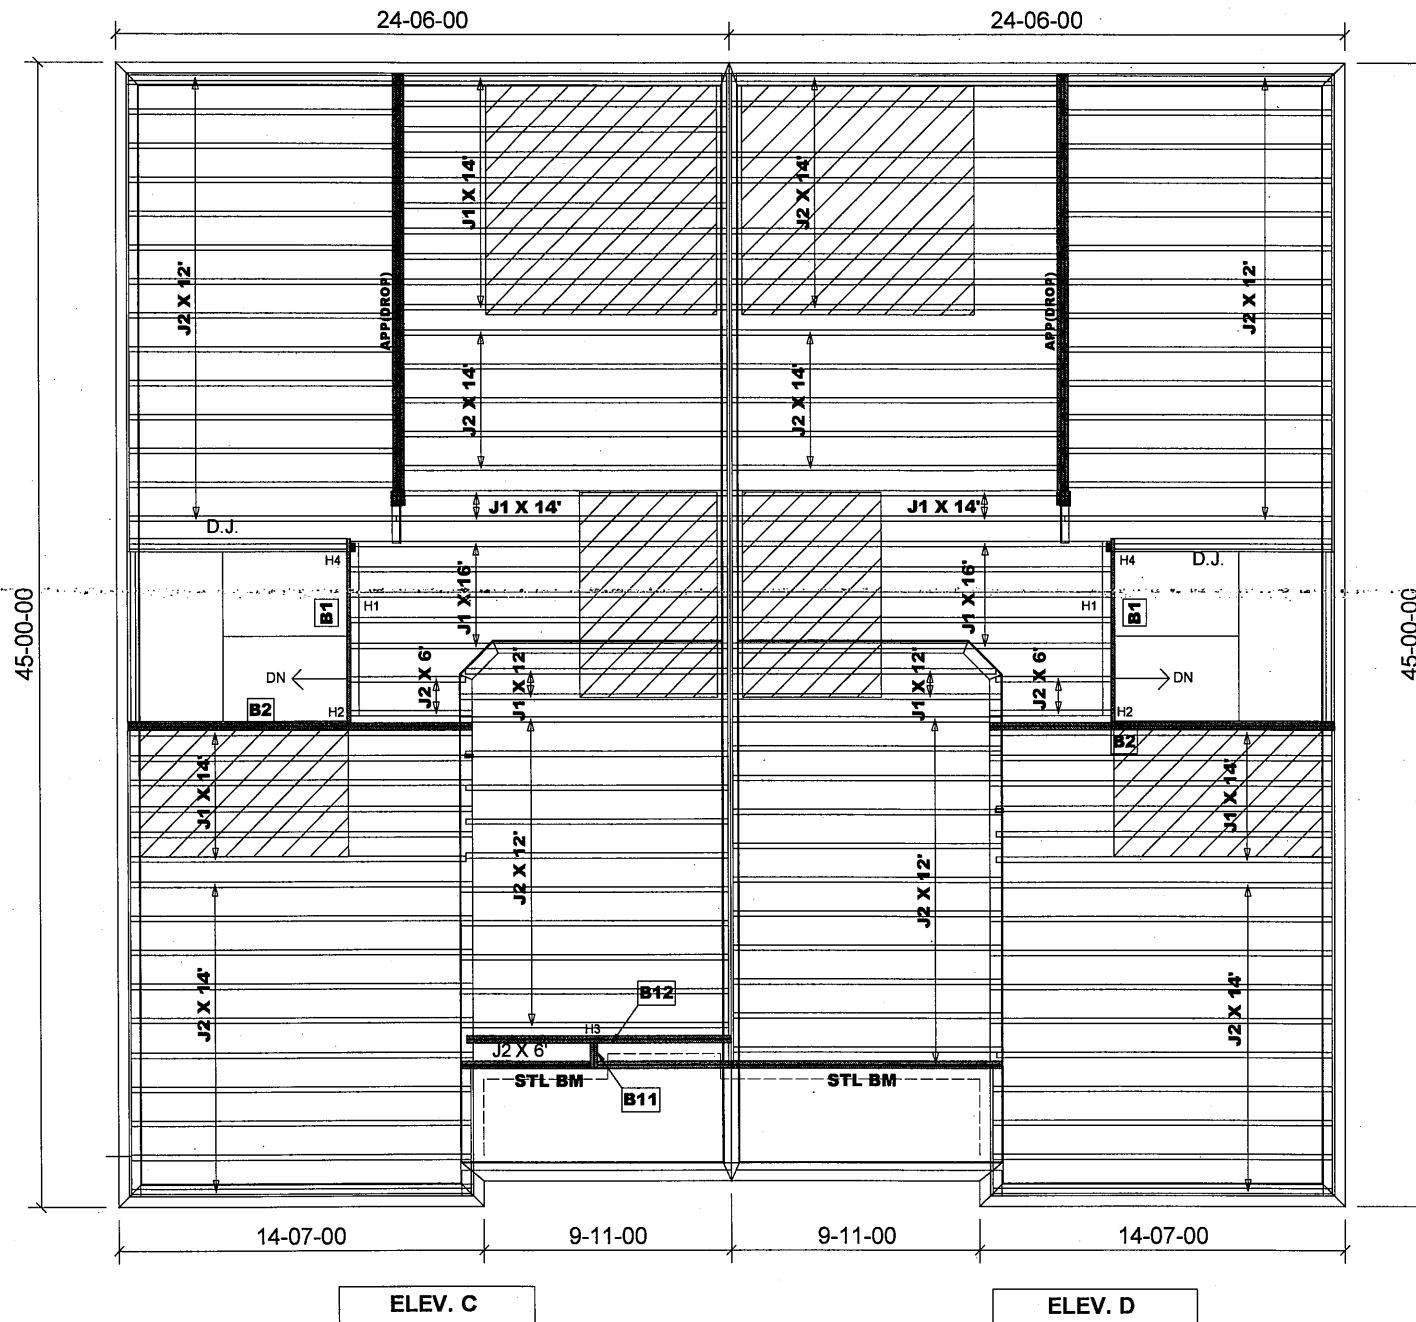

Products				
PlotID	Length	Product	Plies	Net Qty
B2	14-00-00	VERSALAM-10 2.0E	2	4
B12	11-00-00	VERSALAM-10 2.0E	2	2
B1	8-00-00	VERSALAM-10 2.0E	1	2
B11	1-00-00	VERSALAM-10 2.0E	2	2

JOIST SCHEDULE

J1 - 9 1/2" NI-20 @ 12" O/C
J2 - 9 1/2" NI-20 @ 16" O/C

SUBFLOOR - 5/8" NAILED & GLUED

HANGER SCHEDULE

H1-----LT259 (TM)
H2-----HUS1.81/10(FM)
H3-----HGUS410(FM)
H4-----MIT39.5-2(TM)


NOTE:

TM -----TOP MOUNT HANGERS
FM-----FACE MOUNT HANGERS

RIMBOARD

1- 1/8" X 9 1/2" O.S.B.

Ceramic Tile

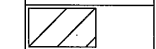

APP - AS PER PLAN
BBO - BEAM BY OTHERS

JOIST SPACING UNDER CERAMIC TILE IS 12" O.C.

Second Floor Framing

Do not scale - refer to architectural plans for dimensions

MODEL: SD - 4

FIRM BCIN 28103
DESIGNER BCIN 23991

JT: 39002/103050

Builder: Gold Park

Location: Brampton

Designer: NL

Alpa Roof Trusses Inc.

Salesperson: Derek

LI: 310418(244618)


Project: Mclaughlin and Mayfield

Date: July 4, 2019

Sheet: 5 of 7

Maple, Ontario

Home Lumber

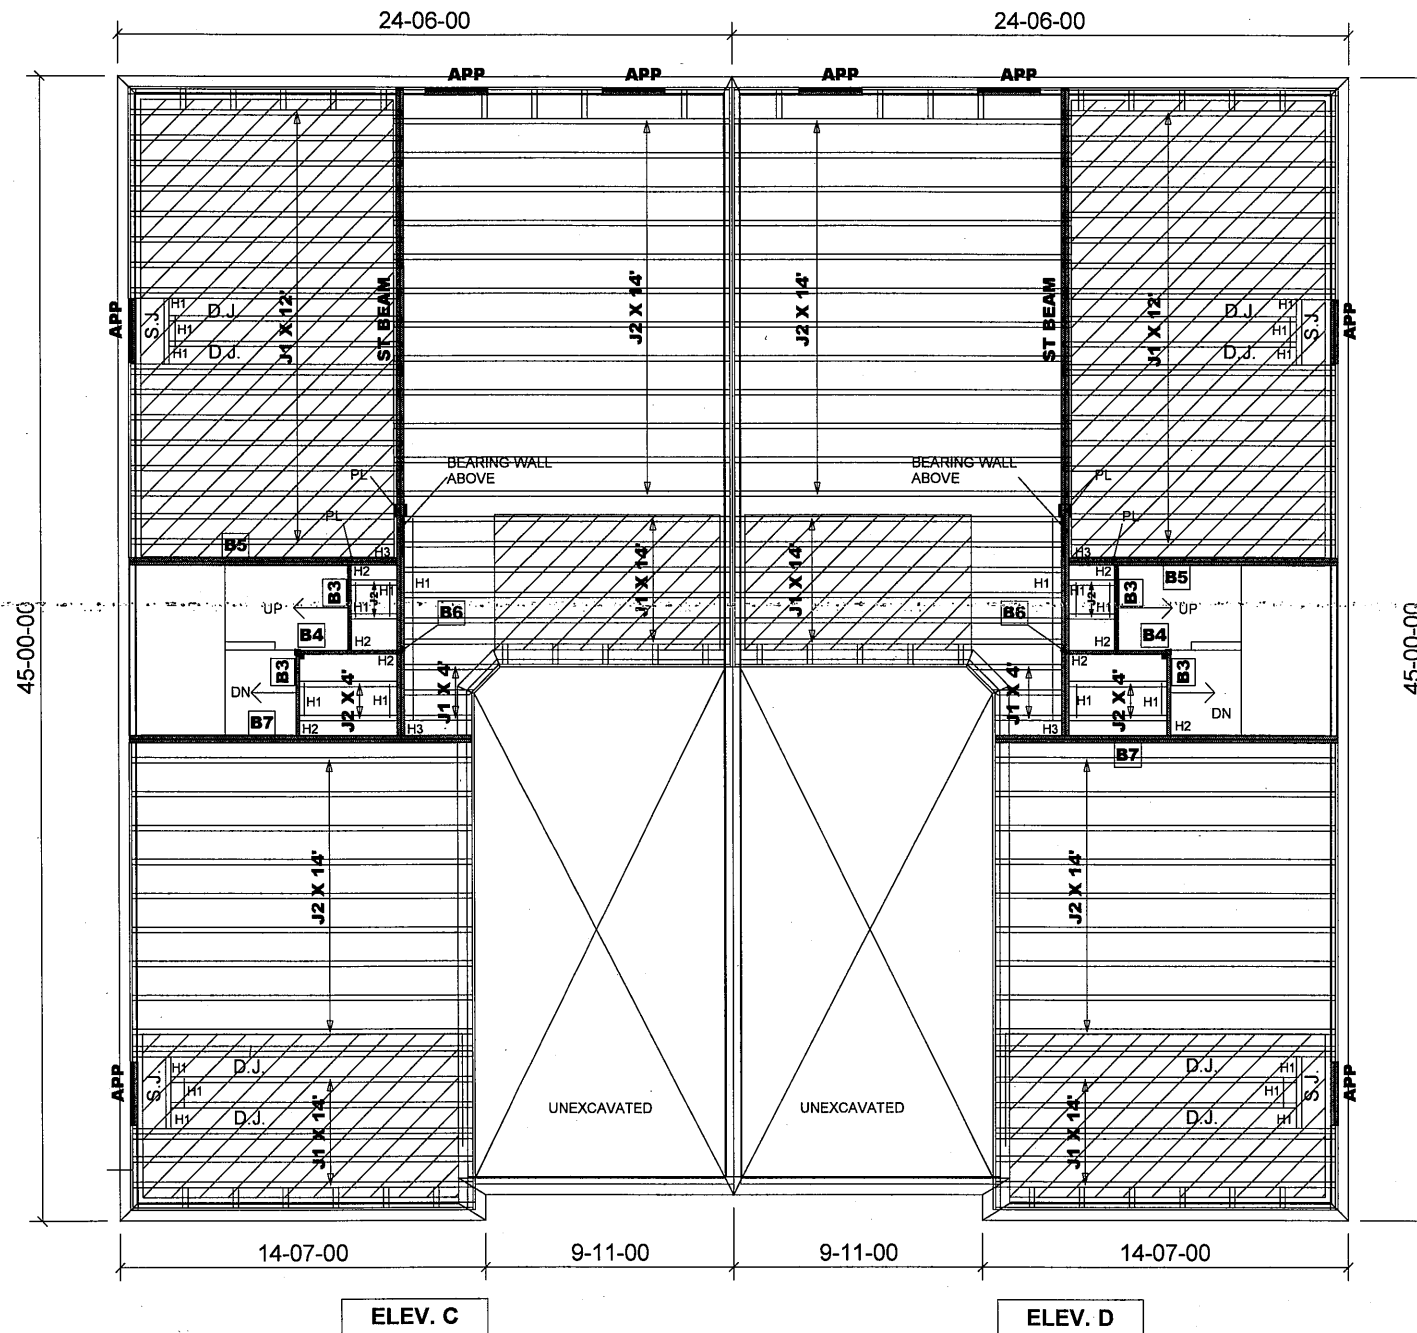

Products				
PlotID	Length	Product	Plies	Net Qty
B7	14-00-00	VERSALAM-10 2.0E	2	4
B5	11-00-00	VERSALAM-10 2.0E	2	4
B6	10-00-00	VERSALAM-10 2.0E	2	4
B4	5-00-00	VERSALAM-10 2.0E	1	2
B3	4-00-00	VERSALAM-10 2.0E	1	4

JOIST SCHEDULE

J1 - 9 1/2" NI-20 @ 12" O/C
J2 - 9 1/2" NI-20 @ 16" O/C

SUBFLOOR - 5/8" NAILED & GLUED

HANGER SCHEDULE

H1-----LT259 (TM)
H2-----HUS1.81/10(FM)
H3-----HGUS410(FM)

NOTE:

TM-----TOP MOUNT HANGERS
FM-----FACE MOUNT HANGERS

RIMBOARD

1- 1/8" X 9 1/2" O.S.B.

Ceramic Tile



JOIST SPACING UNDER CERAMIC TILE IS 12" O.C.

1- 2X6 SPF#2 Squash Block req'd on one side of each joist under interior load bearing walls. Multiple Squash Blocks are req'd under concentrated loads.

First Floor Framing

Do not scale - refer to architectural plans for dimensions

MODEL: SD - 4

FIRM BCIN 28103
DESIGNER BCIN 23991

JT: 39002/103050
LI: 310418(244618)


Builder: Gold Park
Project: Mclaughlin and Mayfield

Location: Brampton
Date: July 4, 2019

Designer: NL
Sheet: 6 of 7

Alpa Roof Trusses Inc.
Maple, Ontario

Salesperson: Derek
Home Lumber

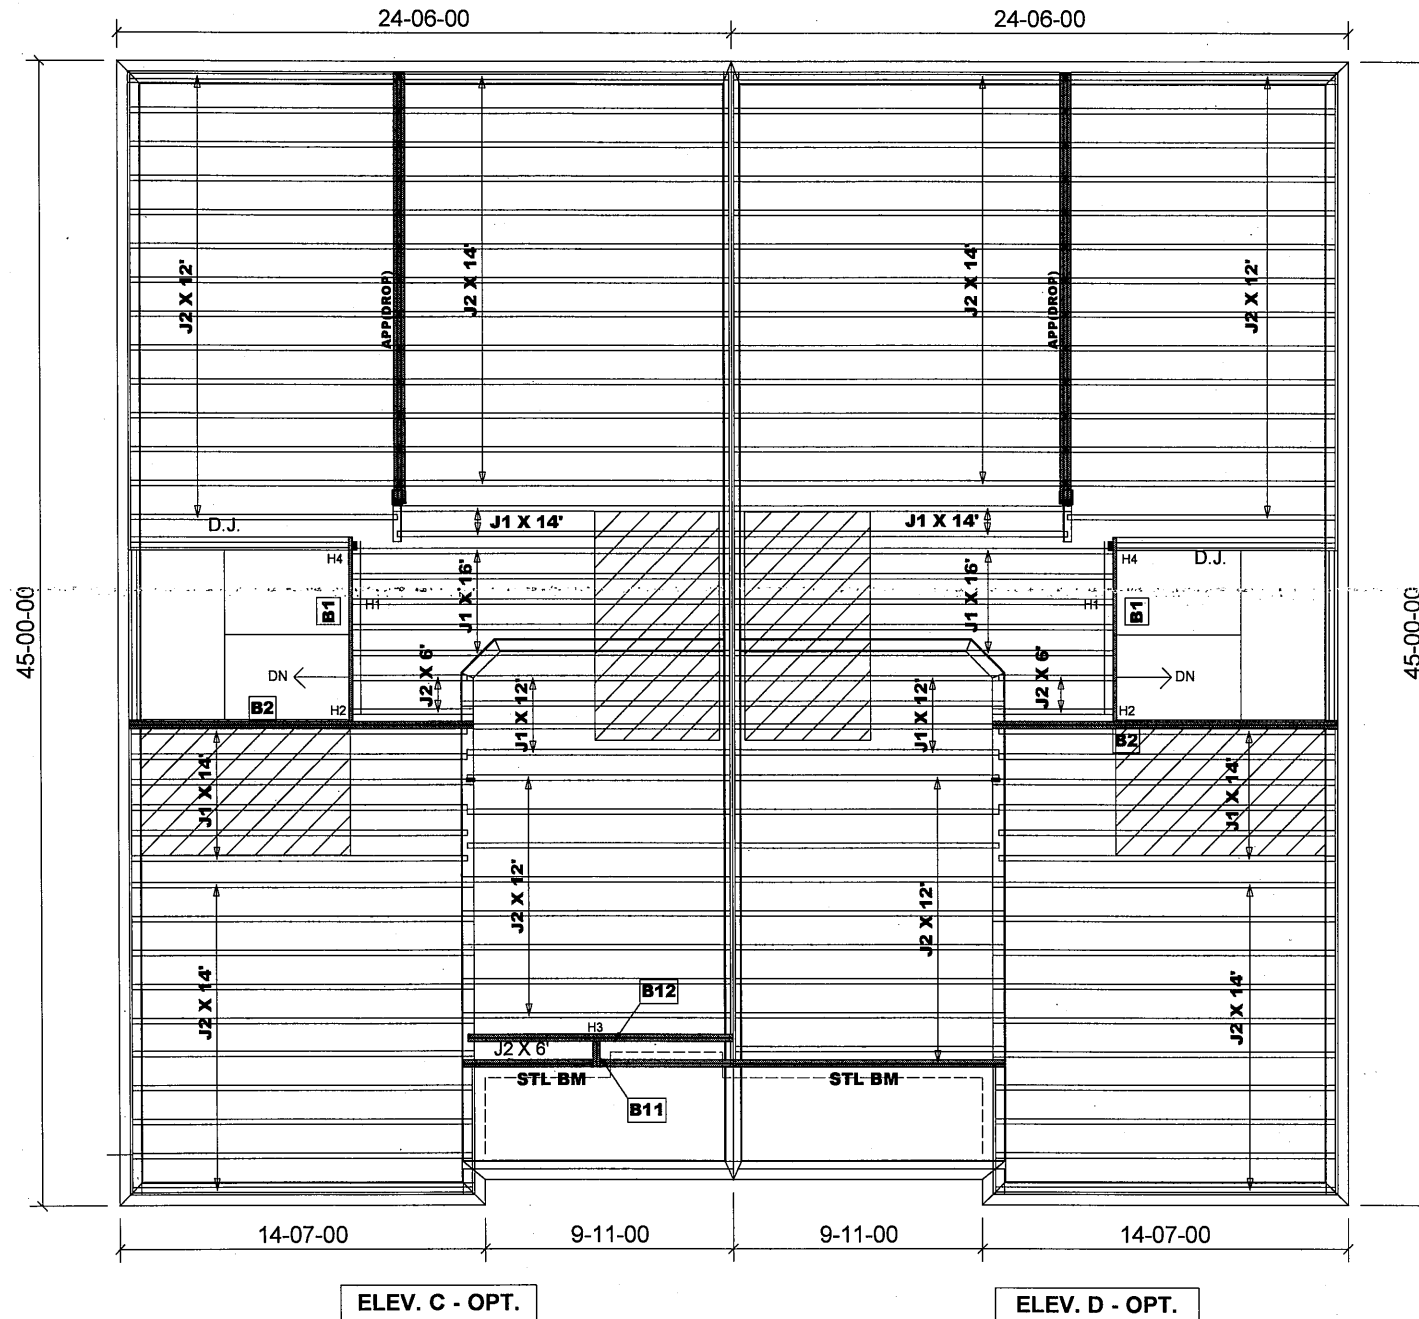

Products				
PlotID	Length	Product	Plies	Net Qty
B2	14-00-00	VERSALAM-10 2.0E	2	4
B12	11-00-00	VERSALAM-10 2.0E	2	2
B1	8-00-00	VERSALAM-10 2.0E	1	2
B11	1-00-00	VERSALAM-10 2.0E	2	2

JOIST SCHEDULE

J1 - 9 1/2" NI-20 @ 12" O/C
J2 - 9 1/2" NI-20 @ 16" O/C

SUBFLOOR - 5/8" NAILED & GLUED

HANGER SCHEDULE

H1-----LT259 (TM)
H2-----HUS1.81/10(FM)
H3-----HGUS410(FM)
H4-----MIT39.5-2(TM)

NOTE:

TM -----TOP MOUNT HANGERS
FM-----FACE MOUNT HANGERS

RIMBOARD

1- 1/8" X 9 1/2" O.S.B.

Ceramic Tile



APP - AS PER PLAN
BBO - BEAM BY OTHERS

JOIST SPACING UNDER CERAMIC TILE IS 12" O.C.

Second Floor Framing

Do not scale - refer to architectural plans for dimensions

MODEL: SD - 4

FIRM BCIN 28103
DESIGNER BCIN 23991

JT: 39002/103050

Builder: Gold Park

Location: Brampton

Designer: NL

Alpa Roof Trusses Inc.

Salesperson: Derek

LI: 310418(244618)

Project: Mclaughlin and Mayfield

Date: July 4, 2019

Sheet: 7 of 7

Maple, Ontario

Home Lumber