


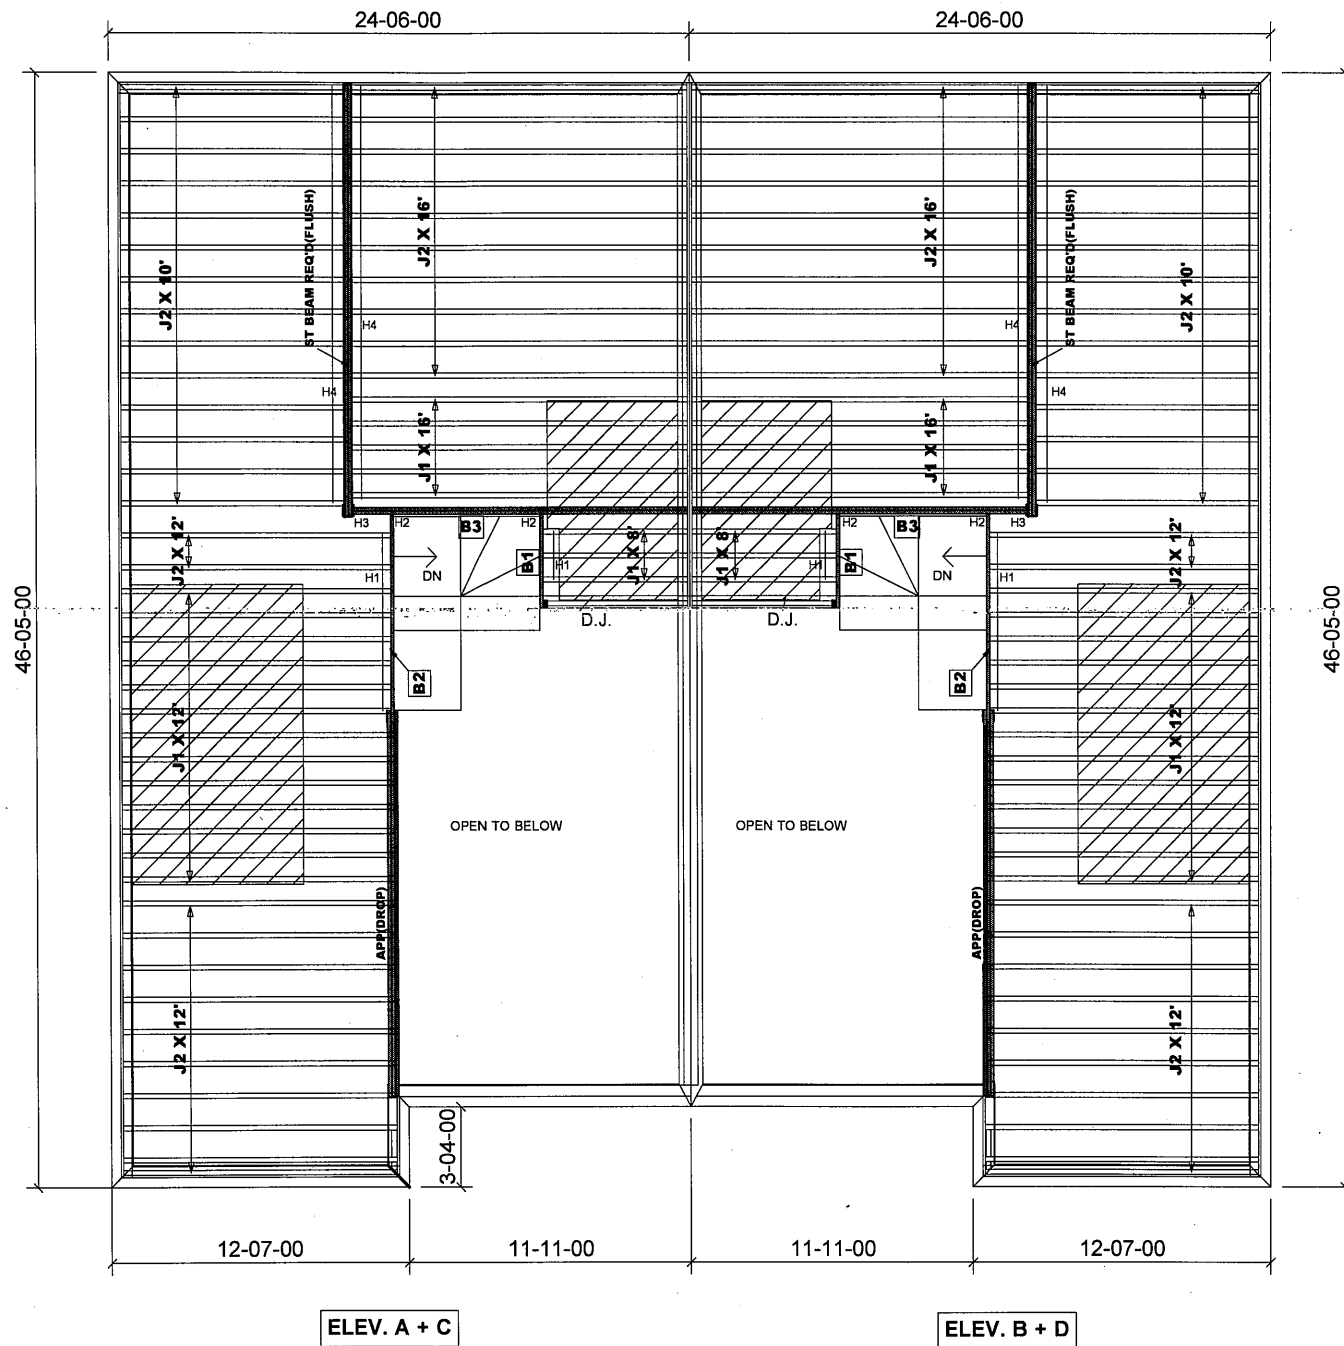

Products				
PlotID	Length	Product	Plies	Net Qty
B3	15-00-00	VERSALAM-10 2.0E	2	4
B2	9-00-00	VERSALAM-10 2.0E	1	2
B1	4-00-00	VERSALAM-10 2.0E	1	2

JOIST SCHEDULE

J1 - 9 1/2" NI-20 @ 12" O/C
J2 - 9 1/2" NI-20 @ 16" O/C

SUBFLOOR - 5/8" NAILED & GLUED

HANGER SCHEDULE

H1-----LT259 (TM)
H2-----HUS1.81/10(FM)
H3-----HGUS410(FM)
H4-----LF259(FM)


NOTE:

TM-----TOP MOUNT HANGERS
FM-----FACE MOUNT HANGERS

RIMBOARD

1- 1/8" X 9 1/2" O.S.B.

Ceramic Tile

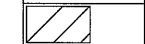

APP - AS PER PLAN
BBO - BEAM BY OTHERS

JOIST SPACING UNDER CERAMIC TILE IS 12" O.C.

Second Floor Framing

Do not scale - refer to architectural plans for dimensions

MODEL: SD - 5

FIRM BCIN 28103
DESIGNER BCIN 23991

JT: 39002/103050
LI: 310419(244619)


Builder: Gold Park
Project: Mclaughlin and Mayfield

Location: Brampton
Date: July 4, 2019

Designer: NL
Sheet: 1 of 2

Alpa Roof Trusses Inc.
Maple, Ontario

Salesperson: Derek
Home Lumber

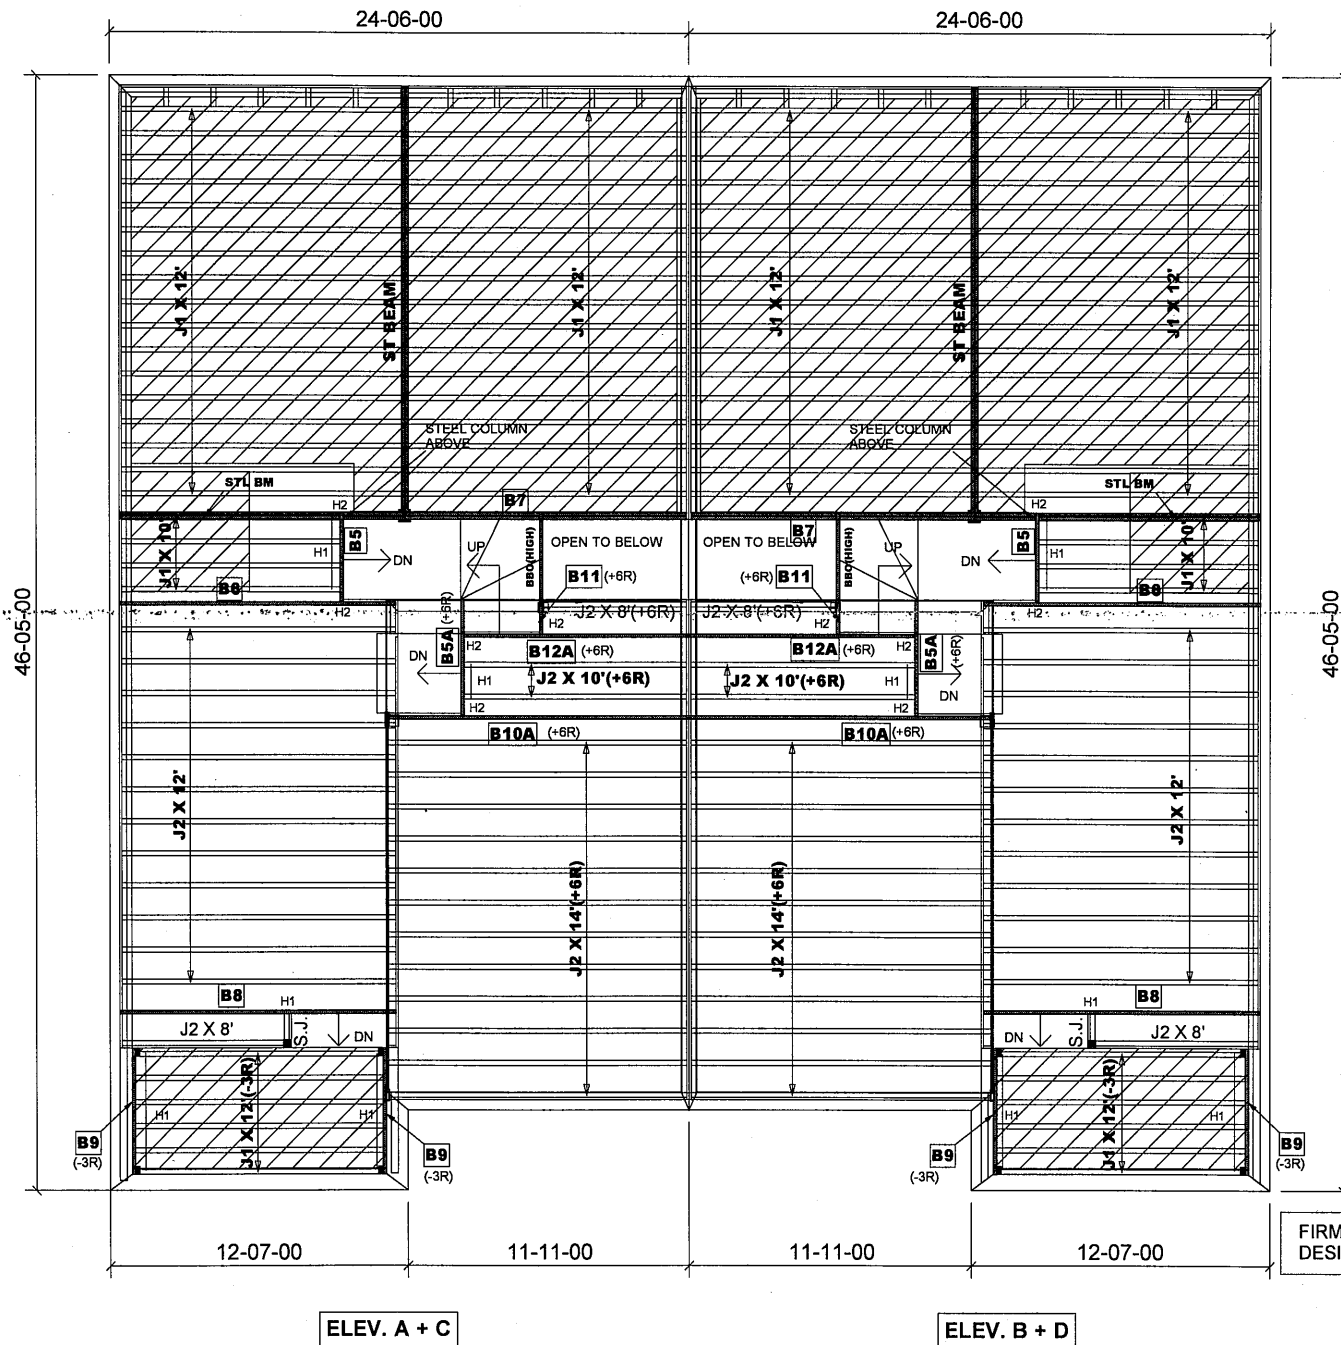

Products				
PlotID	Length	Product	Plies	Net Qty
B10A	13-00-00	VERSALAM-10 2.0E	1	2
B6	12-00-00	VERSALAM-10 2.0E	1	2
B8	12-00-00	VERSALAM-10 2.0E	1	2
B7	12-00-00	VERSALAM-10 2.0E	2	4
B12A	10-00-00	VERSALAM-10 2.0E	1	2
B9	6-00-00	VERSALAM-10 2.0E	1	4
B5A	5-00-00	VERSALAM-10 2.0E	1	2
B5	4-00-00	VERSALAM-10 2.0E	1	2
B11	2-00-00	VERSALAM-10 2.0E	1	2

JOIST SCHEDULE

J1 - 9 1/2" NI-20 @ 12" O/C
J2 - 9 1/2" NI-20 @ 16" O/C

SUBFLOOR - 5/8" NAILED & GLUED

HANGER SCHEDULE

H1-----LT259 (TM)
H2-----FUS1.81/10(FM)

NOTE:

TM-----TOP MOUNT HANGERS
FM-----FACE MOUNT HANGERS

RIMBOARD

1- 1/8" X 9 1/2" O.S.B.

Ceramic Tile



APP - AS PER PLAN
BBO - BEAM BY OTHERS

JOIST SPACING UNDER CERAMIC TILE IS 12" O.C.

1- 2X6 SPF#2 Squash Block req'd on one side of each joist under interior load bearing walls. Multiple Squash Blocks are req'd under concentrated loads.

First Floor Framing

Do not scale - refer to architectural plans for dimensions

FIRM BCIN 28103
DESIGNER BCIN 23991

MODEL: SD - 5

JT: 39002/103050
LI: 310419(244619)


Builder: Gold Park
Project: McLaughlin and Mayfield

Location: Brampton
Date: July 4, 2019

Designer: NL
Sheet: 2 of 2

Alpa Roof Trusses Inc.
Maple, Ontario

Salesperson: Derek
Home Lumber

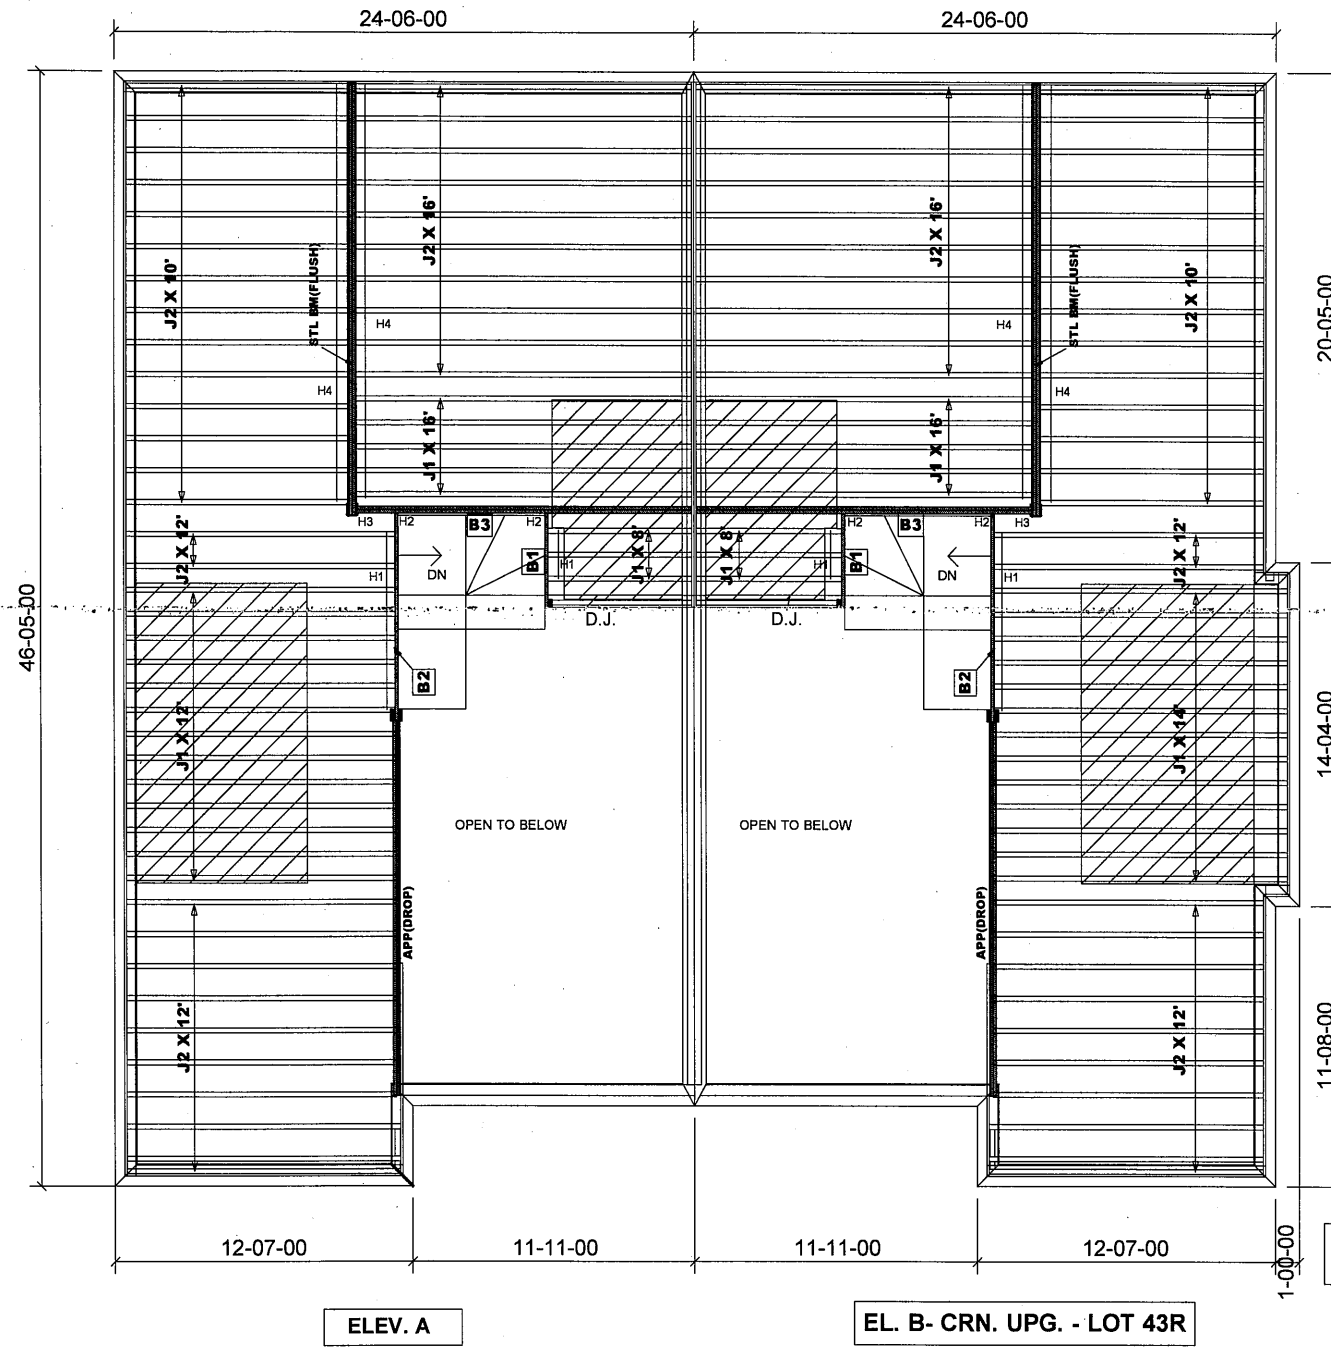

Products				
PlotID	Length	Product	Plies	Net Qty
B3	15-00-00	VERSALAM-10 2.0E	2	4
B2	9-00-00	VERSALAM-10 2.0E	1	2
B1	4-00-00	VERSALAM-10 2.0E	1	2

JOIST SCHEDULE

J1 - 9 1/2" NI-20 @ 12" O/C
J2 - 9 1/2" NI-20 @ 16" O/C

SUBFLOOR - 5/8" NAILED & GLUED

HANGER SCHEDULE

H1-----LT259 (TM)
H2-----HUS1.81/10(FM)
H3-----HGUS410(FM)
H4-----LF259(FM)

NOTE:
TM -----TOP MOUNT HANGERS
FM-----FACE MOUNT HANGERS

RIMBOARD

1- 1/8" X 9 1/2" O.S.B.

Ceramic Tile

APP - AS PER PLAN
BBO - BEAM BY OTHERS


JOIST SPACING UNDER CERAMIC TILE IS 12" O.C.

Second Floor Framing

Do not scale - refer to architectural plans for dimensions

FIRM BCIN 28103
DESIGNER BCIN 23991

MODEL: SD - 5
- LOT 43R

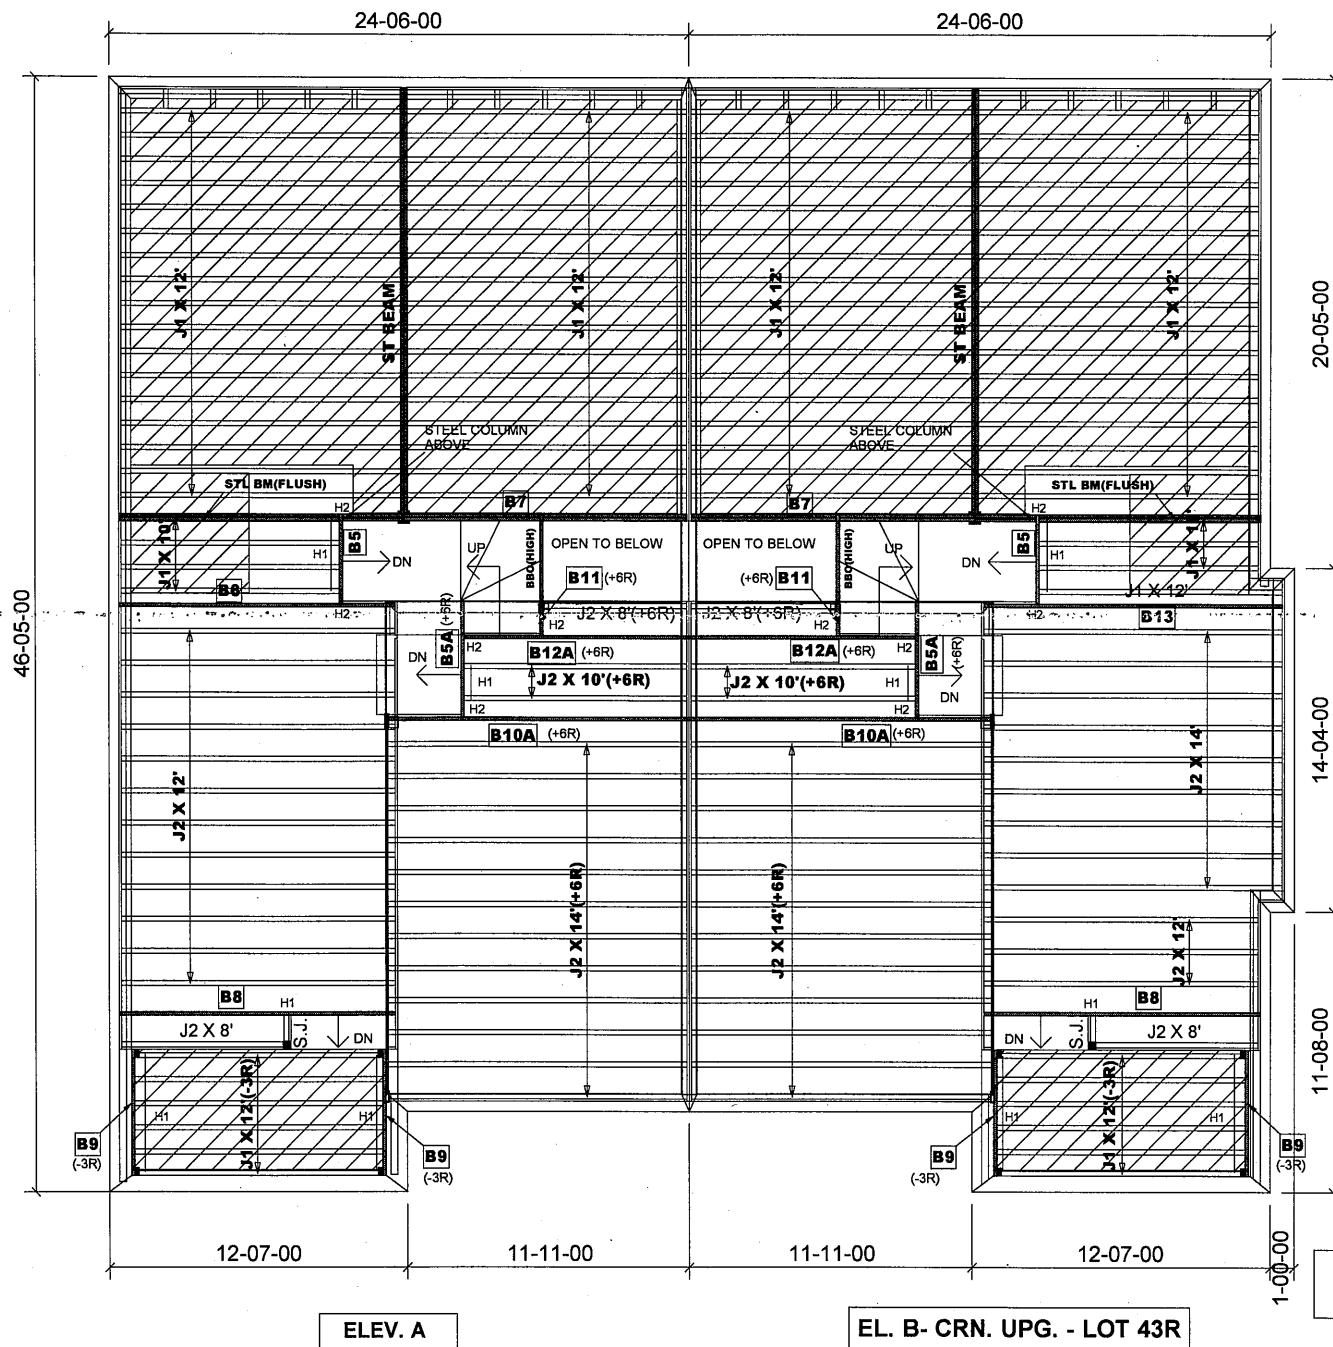

Products				
PlotID	Length	Product	Plies	Net Qty
B10A	13-00-00	VERSALAM-10 2.0E	1	2
B13	13-00-00	VERSALAM-10 2.0E	1	1
B6	12-00-00	VERSALAM-10 2.0E	1	1
B8	12-00-00	VERSALAM-10 2.0E	1	2
B7	12-00-00	VERSALAM-10 2.0E	2	4
B12A	10-00-00	VERSALAM-10 2.0E	1	2
B9	6-00-00	VERSALAM-10 2.0E	1	4
B5A	5-00-00	VERSALAM-10 2.0E	1	2
B5	4-00-00	VERSALAM-10 2.0E	1	2
B11	2-00-00	VERSALAM-10 2.0E	1	2

JOIST SCHEDULE

J1 - 9 1/2" NI-20 @ 12" O/C
J2 - 9 1/2" NI-20 @ 16" O/C

SUBFLOOR - 5/8" NAILED & GLUED

HANGER SCHEDULE

H1-----LT259 (TM)
H2-----HUS1.81/10(FM)

NOTE:

TM -----TOP MOUNT HANGERS
FM-----FACE MOUNT HANGERS

RIMBOARD

1- 1/8" X 9 1/2" O.S.B.

Ceramic Tile



APP - AS PER PLAN
BBO - BEAM BY OTHERS

JOIST SPACING UNDER CERAMIC TILE IS 12" O.C.

1- 2X6 SPF#2 Squash Block req'd on one side of each joist under interior load bearing walls. Multiple Squash Blocks are req'd under concentrated loads.

First Floor Framing

Do not scale - refer to architectural plans for dimensions

FIRM BCIN 28103
DESIGNER BCIN 23991

MODEL: SD - 5
- LOT 43R

JT: 39002/103050

Builder: Gold Park

Location: Brampton

Designer: NL

Alpa Roof Trusses Inc.

Salesperson: Derek

LI: 310419(244619)

Project: Mclaughlin and Mayfield

Date: July 4, 2019

Sheet: 2 of 2

Maple, Ontario

Home Lumber