


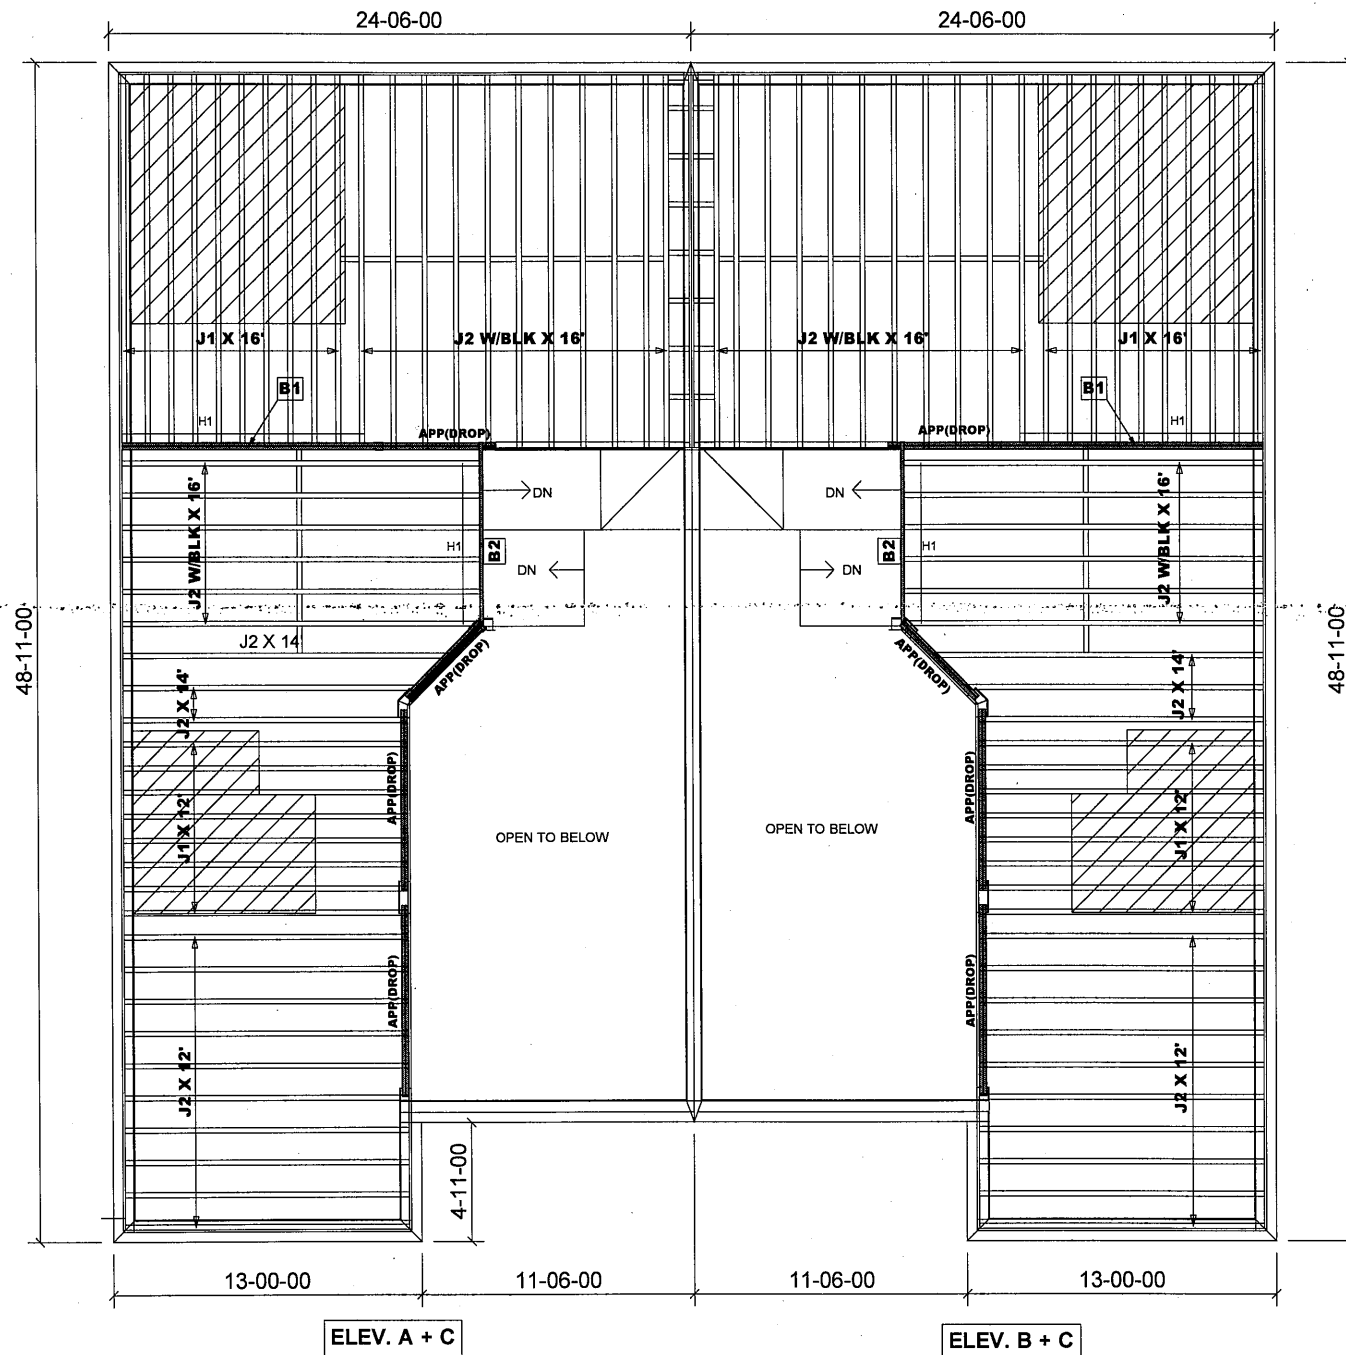

Products				
PlotID	Length	Product	Plies	Net Qty
B1	11-00-00	VERSALAM-10 2.0E	2	4
B2	8-00-00	VERSALAM-10 2.0E	1	2

JOIST SCHEDULE

J1 - 9 1/2" NI-20 @ 12" O/C
 J2 - 9 1/2" NI-20 @ 16" O/C

BLK - W/MID-SPAN BLOCKING

SUBFLOOR - 5/8" NAILED & GLUED

HANGER SCHEDULE

H1-----LT259 (TM)


NOTE:

TM -----TOP MOUNT HANGERS
 FM-----FACE MOUNT HANGERS

RIMBOARD

1- 1/8" X 9 1/2" O.S.B.

APP - AS PER PLAN
 BBO - BEAM BY OTHERS

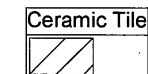

JOIST SPACING UNDER CERAMIC TILE IS 12" O.C.

Second Floor Framing

Do not scale - refer to architectural plans for dimensions

MODEL: SD - 8

FIRM BCIN 28103
 DESIGNER BCIN 23991

JT: 39002/103050

Builder: Gold Park

Location: Brampton

Designer: NL

Alpa Roof Trusses Inc.

Salesperson: Derek

LI: 310423(244622)


Project: Mclaughlin and Mayfield

Date: July 5, 2019

Sheet: 1 of 2

Maple, Ontario

Home Lumber

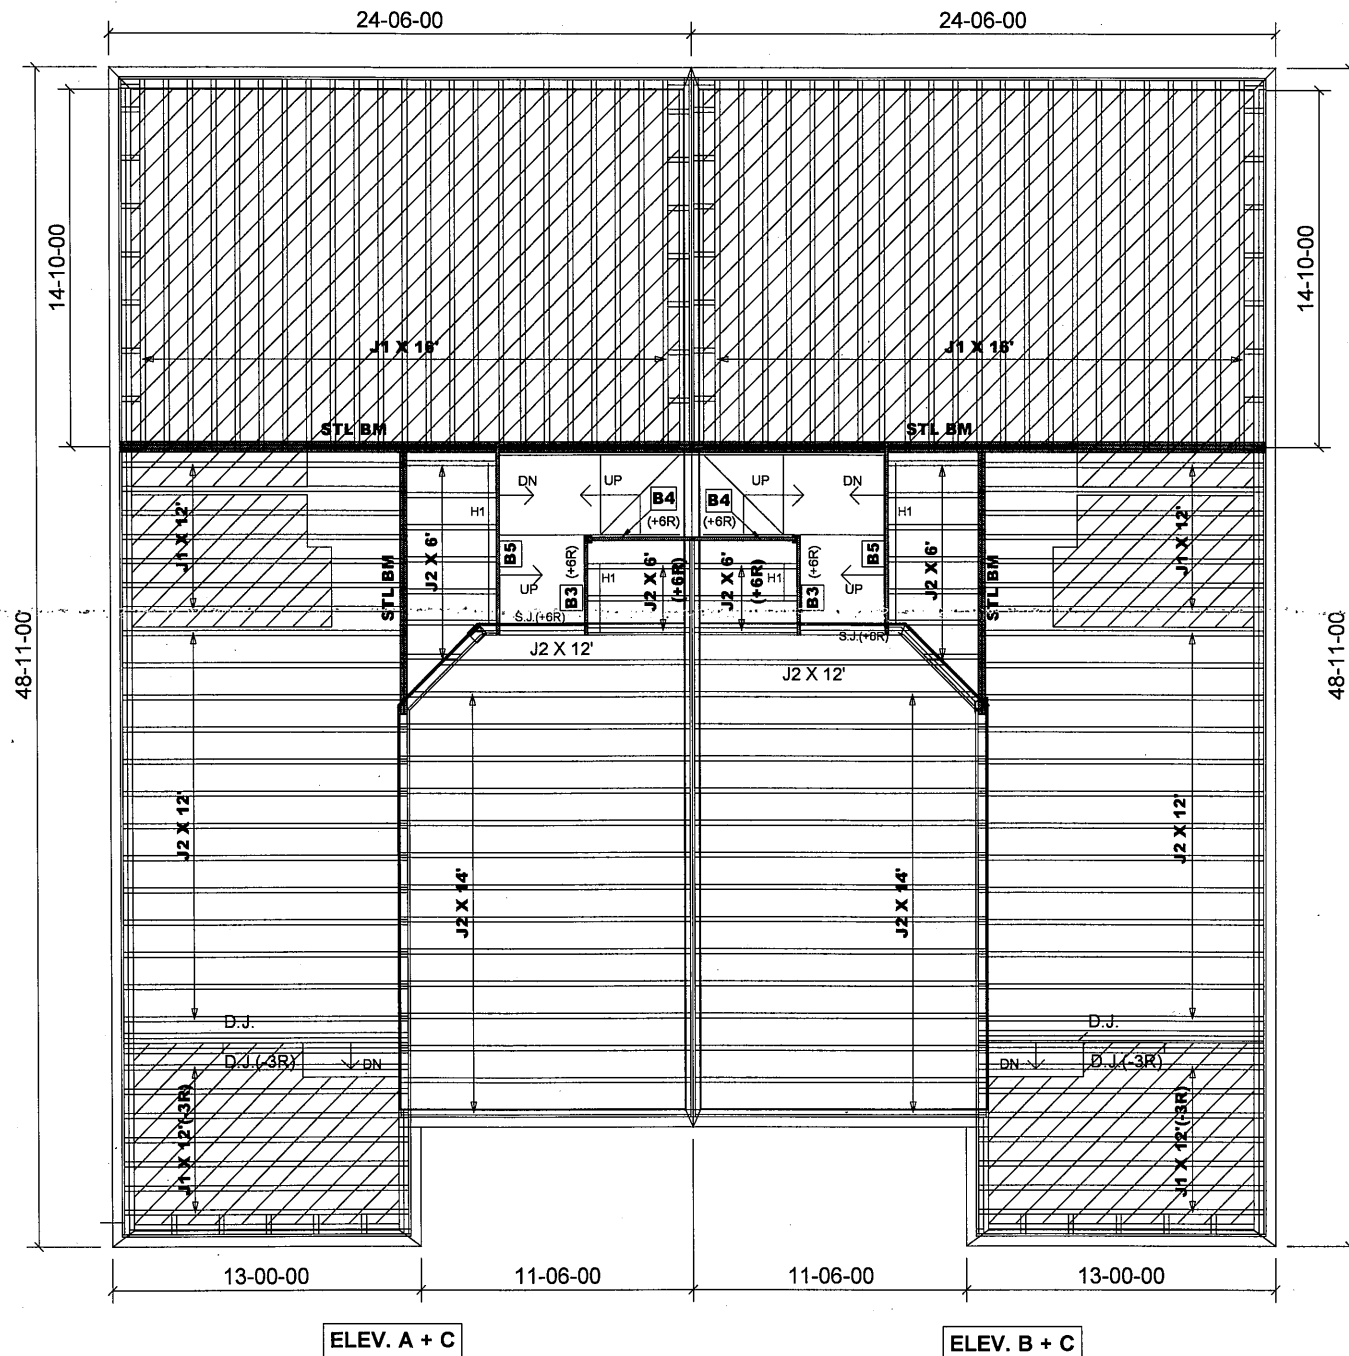

Products				
PlotID	Length	Product	Plies	Net Qty
B5	8-00-00	VERSALAM-10 2.0E	1	2
B3	5-00-00	VERSALAM-10 2.0E	1	2
B4	5-00-00	VERSALAM-10 2.0E	1	2

JOIST SCHEDULE

J1 - 9 1/2" NI-20 @ 12" O/C
J2 - 9 1/2" NI-20 @ 16" O/C

SUBFLOOR - 5/8" NAILED & GLUED

HANGER SCHEDULE

H1-----LT259 (TM)


NOTE:

TM-----TOP MOUNT HANGERS
FM-----FACE MOUNT HANGERS

RIMBOARD

1- 1/8" X 9 1/2" O.S.B.

APP - AS PER PLAN
BBO - BEAM BY OTHERS

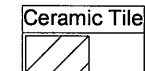

JOIST SPACING UNDER CERAMIC TILE IS 12" O.C.

1- 2X6 SPF#2 Squash Block req'd on one side of each joist under interior load bearing walls. Multiple Squash Blocks are req'd under concentrated loads.

First Floor Framing

Do not scale - refer to architectural plans for dimensions

MODEL: SD - 8

FIRM BCIN 28103
DESIGNER BCIN 23991

JT: 39002/103050

Builder: Gold Park

Location: Brampton

Designer: NL

Alpa Roof Trusses Inc.

Salesperson: Derek

LI: 310423(244622)

Project: Mclaughlin and Mayfield

Date: July 5, 2019

Sheet: 2 of 2

Maple, Ontario

Home Lumber