



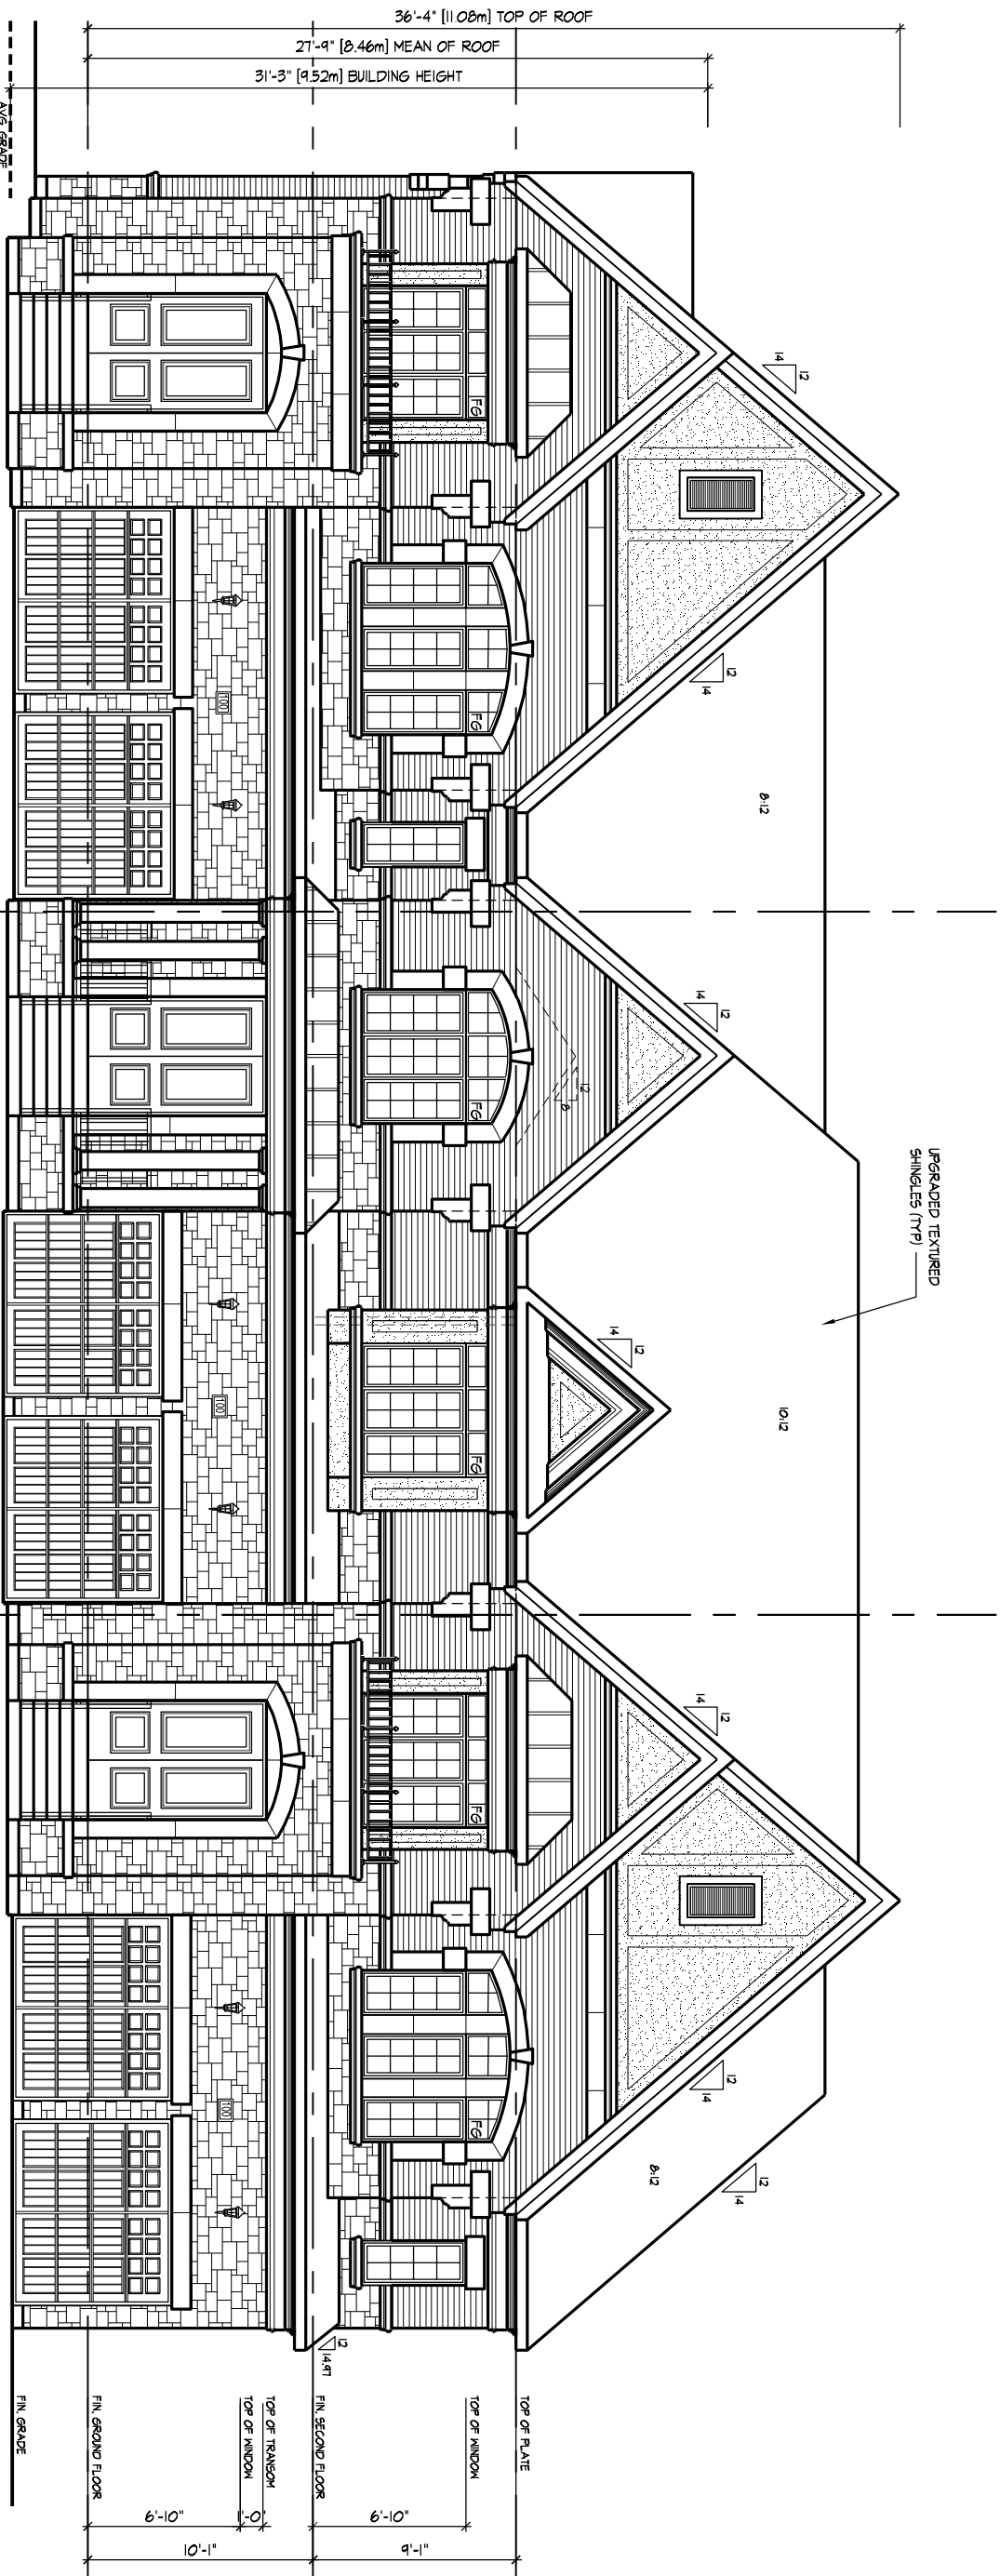

1 UNIT 3102 - CORNER
ELEV. 'A'

UNIT 3102 - END 2
ELEV. 'A'

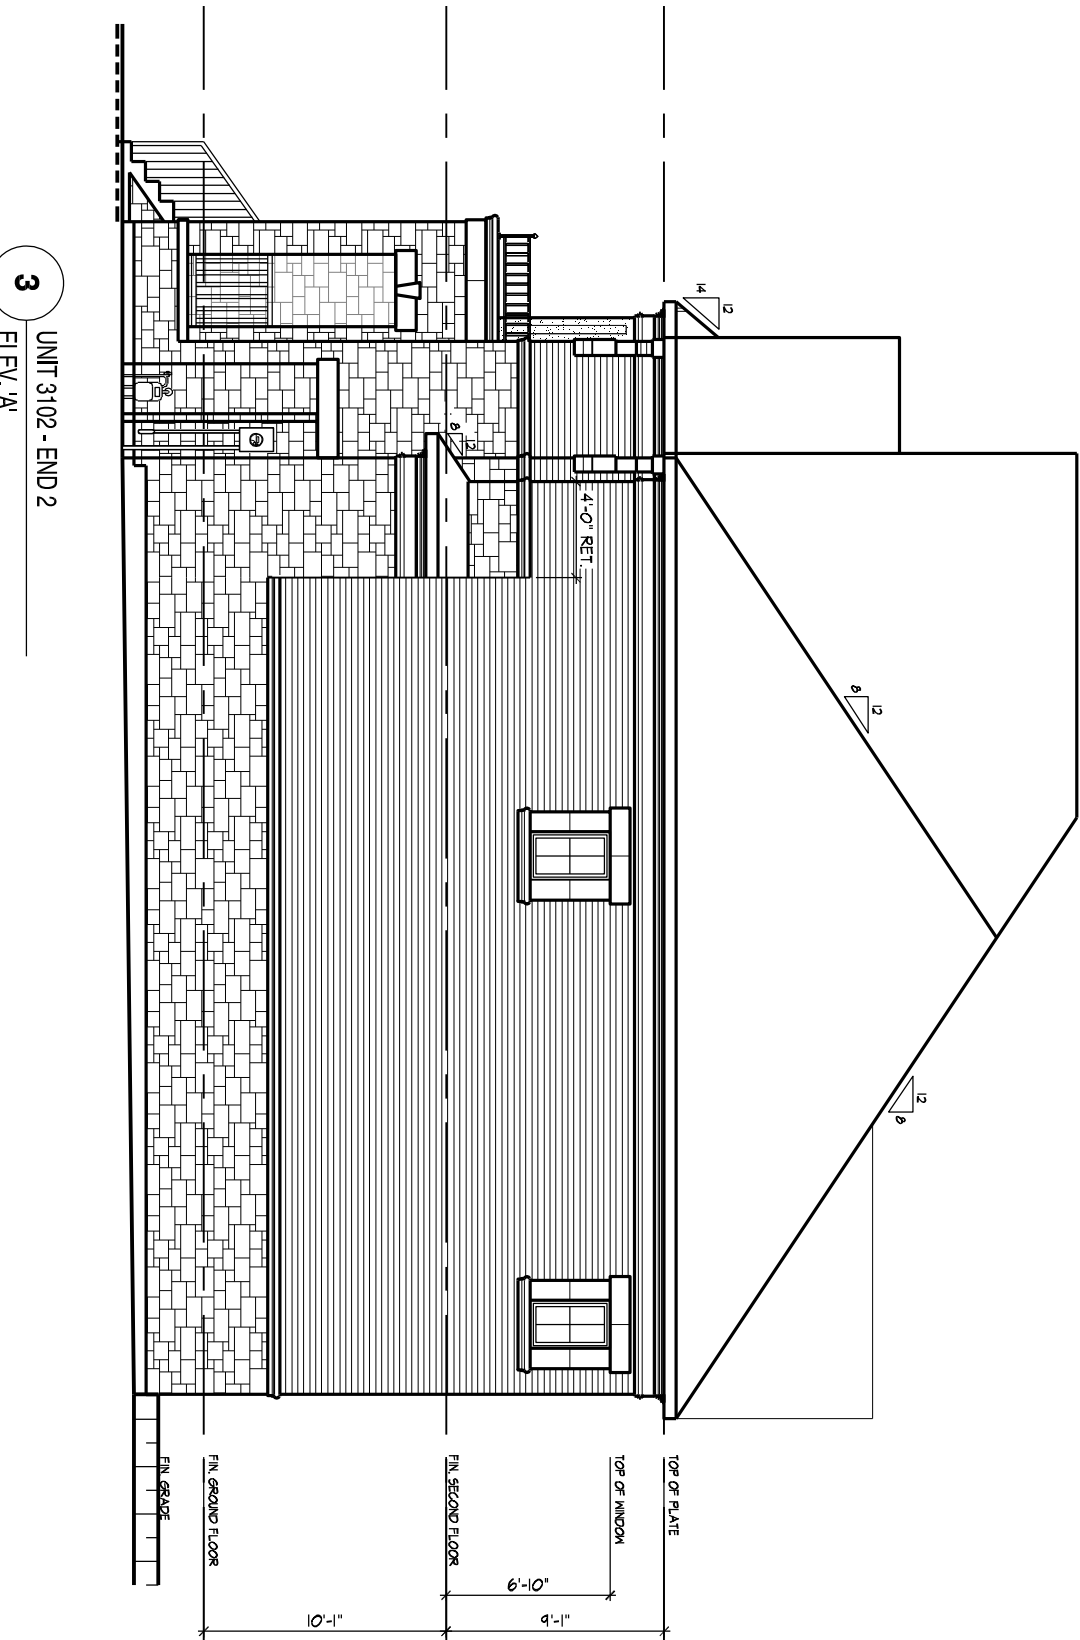

3 UNIT 3102 - END 2
ELEV. 'A'



VAUGHAN.

NO.	DESCRIPTION	DATE	BY
1.	RESERVED FOR SITE PLAN APPROVAL	2016.04.04	GF
2.	RESERVED FOR COMMENTS	2016.04.01	GF
3.		-	-
4.		-	-
5.		-	-








GOLDPARK HOMES - 217014
PINE VALLEY DRIVE, VAUGHAN, ONTARIO

BLOCK 1
LOTS 1 to 3

BLOCK ELEVATIONS & ROOF PLAN