


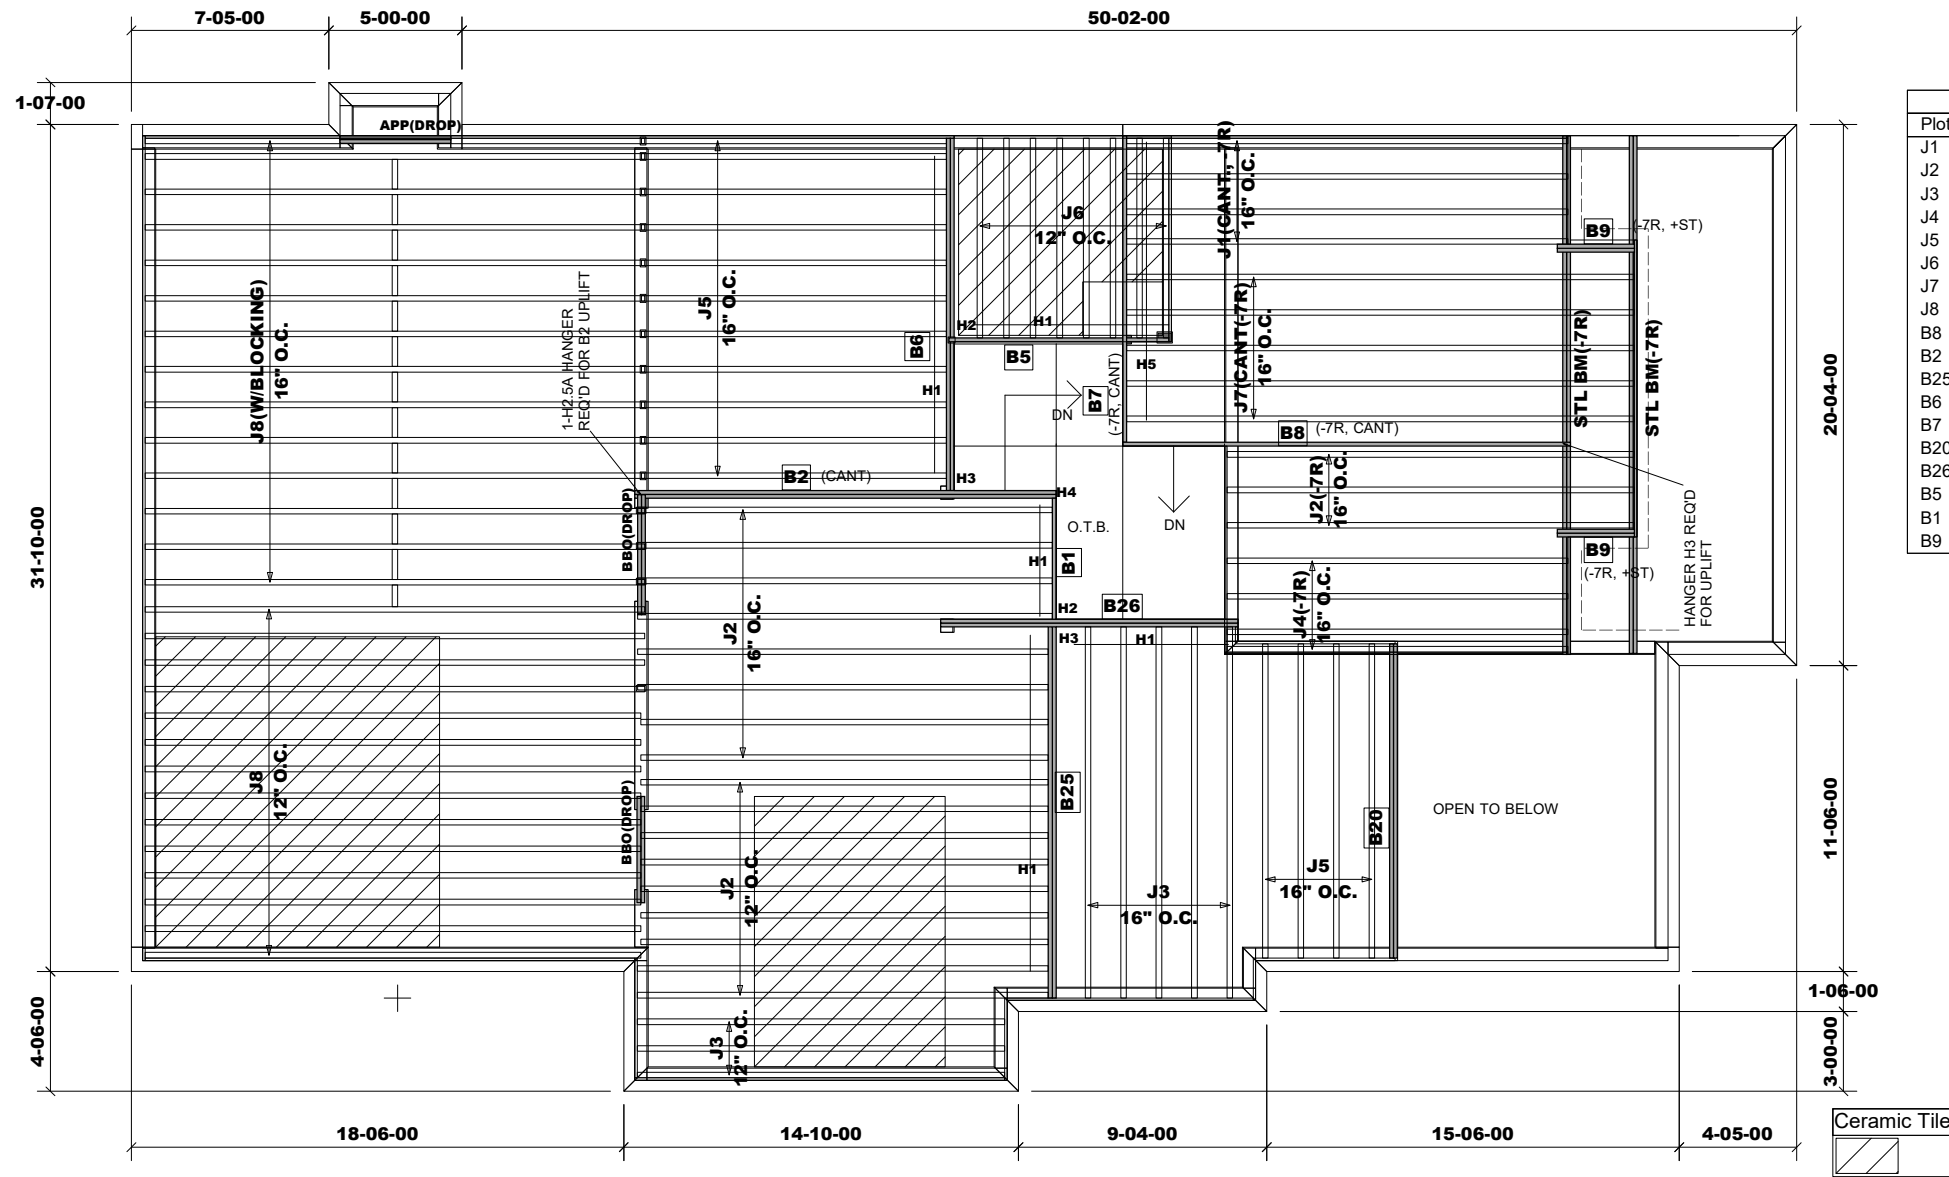

Products					
PlotID	Length	Product	Plies	Net Qty	Fab Type
J1	17'-00"-00	11 7/8" NI-20	1	4	MFD
J2	16'-00"-00	11 7/8" NI-20	1	20	MFD
J3	14'-00"-00	11 7/8" NI-20	1	8	MFD
J4	13'-00"-00	11 7/8" NI-20	1	4	MFD
J5	12'-00"-00	11 7/8" NI-20	1	15	MFD
J6	8'-00"-00	11 7/8" NI-20	1	8	MFD
J7	20'-00"-00	11 7/8" NI-40x	1	5	MFD
J8	19'-00"-00	11 7/8" NI-40x	1	28	MFD
B8	17'-00"-00	VERSALAM-12 2.0E	1	1	MFD
B2	16'-00"-00	VERSALAM-12 2.0E	2	2	MFD
B25	14'-00"-00	VERSALAM-12 2.0E	2	2	MFD
B6	14'-00"-00	VERSALAM-12 2.0E	2	2	MFD
B7	12'-00"-00	VERSALAM-12 2.0E	1	1	MFD
B20	12'-00"-00	VERSALAM-12 2.0E	2	2	MFD
B26	12'-00"-00	VERSALAM-12 2.0E	2	2	MFD
B5	9'-00"-00	VERSALAM-12 2.0E	1	1	MFD
B1	5'-00"-00	VERSALAM-12 2.0E	1	1	MFD
B9	3'-00"-00	VERSALAM-12 2.0E	2	4	MFD

HANGER SCHEDULE

H1-----LT251188 (TM)
H2-----HUS1.81/10(FM)
H3-----HGUS410(FM)
H4-----HU9X(FM)
H5-----HU310(FM)

NOTE:
TM -----TOP MOUNT HANGERS
FM-----FACE MOUNT HANGERS

RIMBOARD

1- 1/8" X 11 7/8" O.S.B.

SUBFLOOR - 3/4" NAILED & GLUED

APP - AS PER PLAN
BBO - BEAM BY OTHERS

Ceramic tile application as per O.B.C. 9.30.6


Provide I-Joist Blocking between cantilevered joists (along bearing) and rimboard closure at ends.

Blocking panels are required over all interior supports
Squash blocks are required under concentrated loads.

MODEL: UNIT 4003 - EL.A
- LOT 134

Second Floor Framing

Do not scale - refer to architectural plans for dimensions

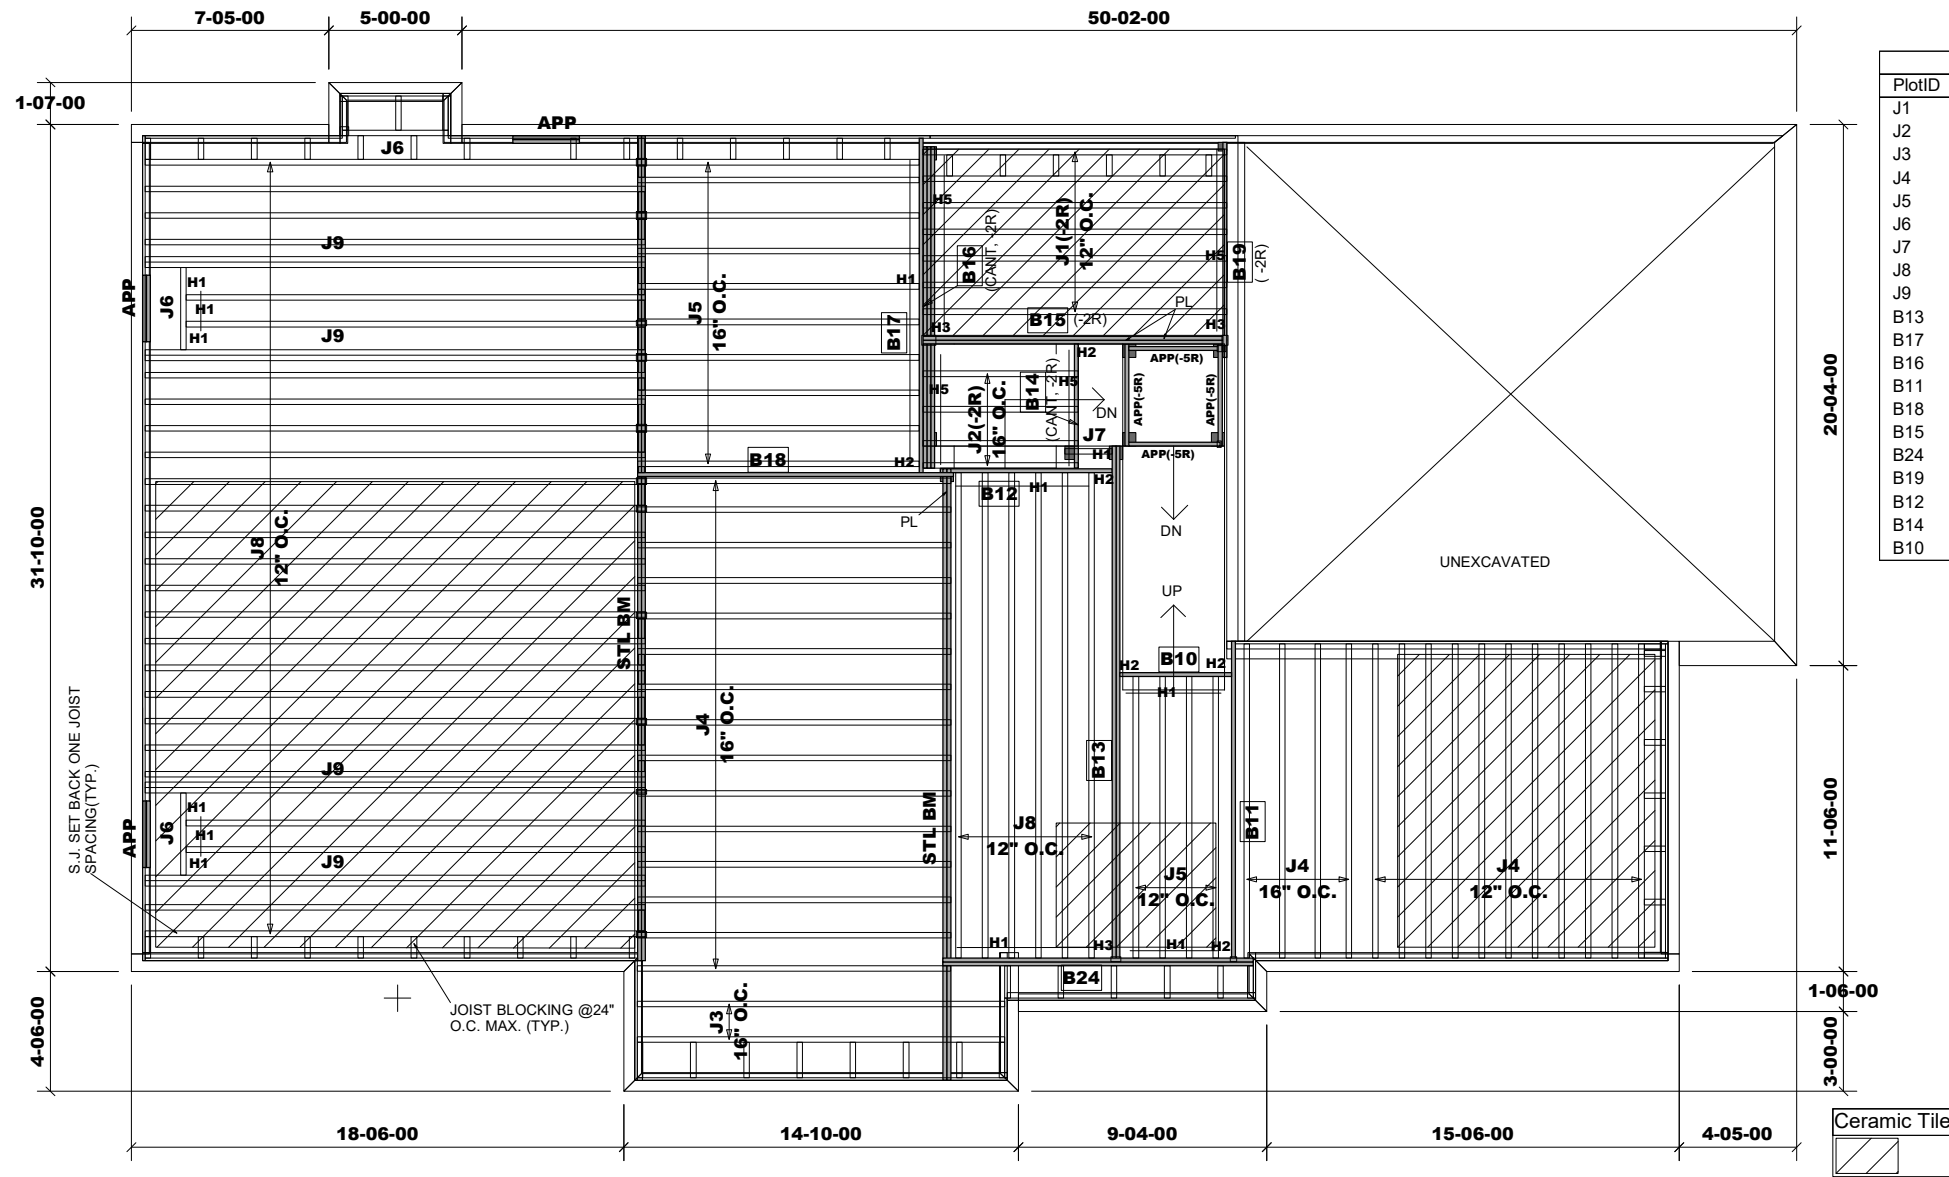

Products					
PlotID	Length	Product	Plies	Net Qty	Fab Type
J1	12-00-00	9 1/2" NI-20	1	7	MFD
J2	6-00-00	9 1/2" NI-20	1	4	MFD
J3	14-00-00	11 7/8" NI-20	1	2	MFD
J4	12-00-00	11 7/8" NI-20	1	30	MFD
J5	11-00-00	11 7/8" NI-20	1	14	MFD
J6	4-00-00	11 7/8" NI-20	1	3	MFD
J7	2-00-00	11 7/8" NI-20	1	1	MFD
J8	19-00-00	11 7/8" NI-40x	1	32	MFD
J9	19-00-00	11 7/8" NI-40x	2	8	MFD
B13	20-00-00	VERSALAM-12 2.0E	2	2	MFD
B17	13-00-00	VERSALAM-12 2.0E	1	1	MFD
B16	13-00-00	VERSALAM-10 2.0E	3	3	MFD
B11	12-00-00	VERSALAM-12 2.0E	1	1	MFD
B18	12-00-00	VERSALAM-12 2.0E	1	1	MFD
B15	12-00-00	VERSALAM-10 2.0E	2	2	MFD
B24	12-00-00	VERSALAM-12 2.0E	2	2	MFD
B19	9-00-00	VERSALAM-10 2.0E	1	1	MFD
B12	7-00-00	VERSALAM-12 2.0E	1	1	MFD
B14	5-00-00	VERSALAM-10 2.0E	1	1	MFD
B10	5-00-00	VERSALAM-12 2.0E	1	1	MFD

HANGER SCHEDULE

H1-----LT251188 (TM)
H2-----HUS1.81/10(FM)
H3-----HGUS410(FM)
H5-----LT259(TM)


NOTE:
TM -----TOP MOUNT HANGERS
FM-----FACE MOUNT HANGERS

RIMBOARD

1- 1/8" X 9 1/2" O.S.B.
1- 1/8" X 11 7/8" O.S.B.

SUBFLOOR - 3/4" NAILED & GLUED

APP - AS PER PLAN
BBO - BEAM BY OTHERS

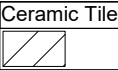

Ceramic tile application as per O.B.C. 9.30.6

Blocking panels are required over all interior supports
Squash blocks are required under concentrated loads.

MODEL: UNIT 4003 - EL.A
- LOT 134

First Floor Framing

Do not scale - refer to architectural plans for dimensions