


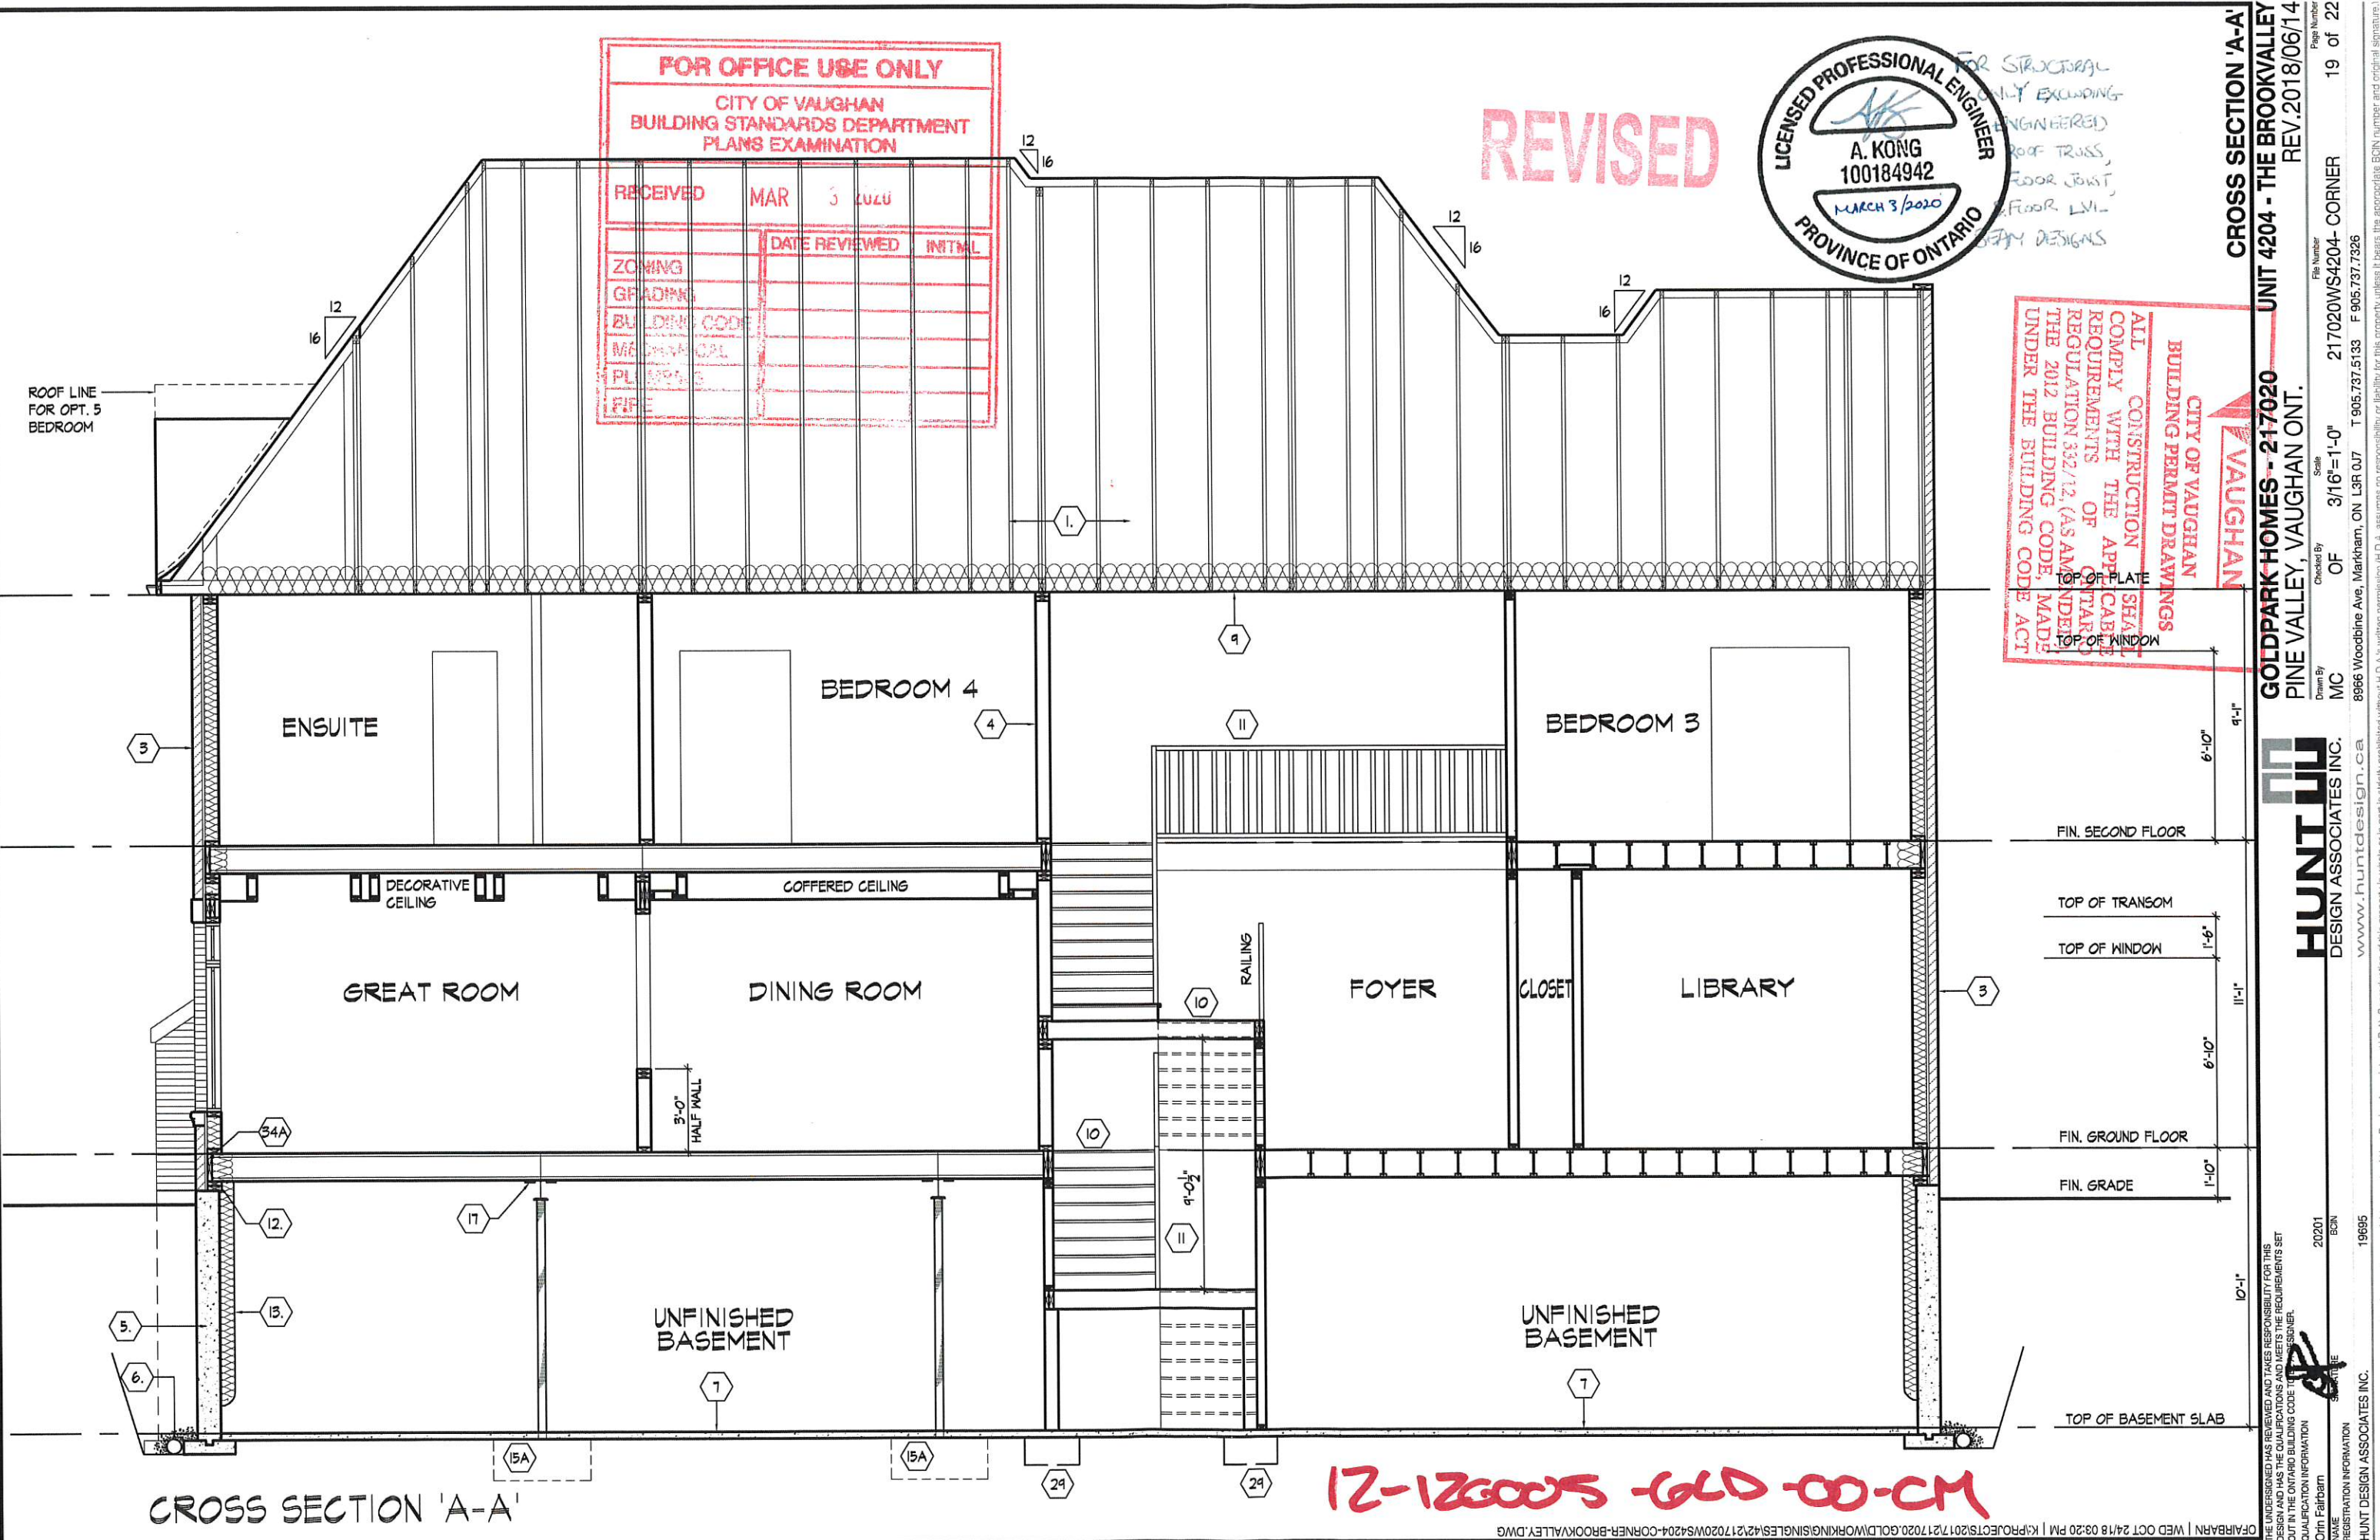

FOR OFFICE USE ONLY		
CITY OF VAUGHAN BUILDING STANDARDS DEPARTMENT PLANS EXAMINATION		
RECEIVED	MAR 3 2020	
ZONING	DATE REVIEWED	INITIAL
GRADING		
BUILDING CODE		
MATERIAL		
PLUMBING		
ELECTRICAL		



ALL CONSTRUCTION SHALL COMPLY WITH THE APPLICABLE REQUIREMENTS OF THE 2012 BUILDING CODE, MADE UNDER THE BUILDING CODE ACT