

GAS COOKTOP INSTALLATION INSTRUCTIONS

(For 30" & 36" Models)



INSTALLATION AND SERVICE MUST BE PERFORMED BY A QUALIFIED INSTALLER.
IMPORTANT: SAVE FOR LOCAL ELECTRICAL INSPECTOR'S USE.
READ AND SAVE THESE INSTRUCTIONS FOR FUTURE REFERENCE.



WARNING If the information in this manual is not followed exactly, a fire or explosion may result causing property damage, personal injury or death.

FOR YOUR SAFETY:

- Do not store or use gasoline or other flammable vapors and liquids in the vicinity of this or any other appliance.
- WHAT TO DO IF YOU SMELL GAS:**
 - Do not try to light any appliance.
 - Do not touch any electrical switch; do not use any phone in your building.
 - Immediately call your gas supplier from a neighbor's phone. Follow the gas supplier's instructions.
 - If you cannot reach your gas supplier, call the fire department.
- Installation and service must be performed by a qualified installer, service agency or the gas supplier.

Appliances Installed in the state of Massachusetts:

This Appliance can only be installed in the state of Massachusetts by a Massachusetts licensed plumber or gas fitter. This appliance must be installed with a three (3) foot / 36 in. long flexible gas connector. A "T" handle type manual gas valve must be installed in the gas supply line to this appliance.

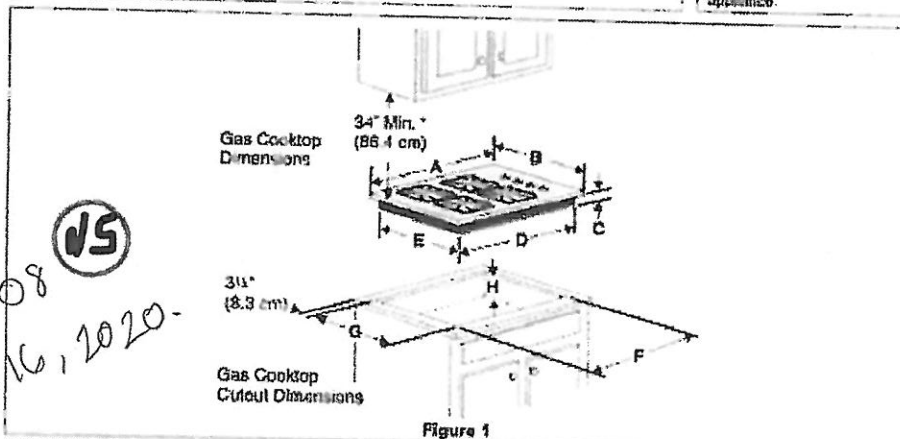


Figure 1

PRODUCT DIMENSIONS					
MODEL	A. WIDTH	B. DEPTH	C. HEIGHT	D. BOX WIDTH	E. BOX DEPTH
30" Gas Cooktop	30 (76.2)	21 1/4 (55.2)	4 1/4 (10.8)	28 (71.1)	19 1/4 (49.2)
36" Gas Cooktop	36 (91.4)	21 1/4 (55.2)	4 1/4 (10.8)	33 1/4 (85.4)	19 (48.3)
CUTOUT DIMENSIONS					
MODEL	F. WIDTH		G. DEPTH		H. HEIGHT BELOW COOKTOP
	MINIMUM	MAXIMUM	MINIMUM	MAXIMUM	
30" Gas Cooktop	28 1/4 (71.8)	28 3/4 (72.7)	19 1/4 (49.2)	19 1/4 (50.2)	8 (20.3)
36" Gas Cooktop	33 1/4 (85)	34 1/4 (87)	19 1/4 (49.2)	19 1/4 (50.2)	8 (20.3)

All dimensions are stated in inches and (cm).

Dimension H includes a 5" (12.7 cm) space underneath the cooktop for connection to gas supply line.

NOTE: Wiring diagrams for this cooktop are enclosed in this booklet.

Printed in China

A01705104 (1605) Rev. A

English - pages 1-9

Español - páginas 10-18

Français - pages 19-28

Wiring Diagram 27-28

GAS COOKTOP INSTALLATION INSTRUCTIONS


(For 30" & 36" Models)

Important Notes to the Installer

- Read all instructions contained in these installation instructions before installing the cooktop.
- Remove all packing material before connecting the electrical supply to the cooktop.
- Observe all governing codes and ordinances.

- Be sure your cooktop is installed and grounded properly by a qualified installer or service technician.
- This cooktop must be electrically grounded in accordance with local codes or, in their absence, with the National Electrical Code ANSI/NFPA

BE2-108
April 16, 2020

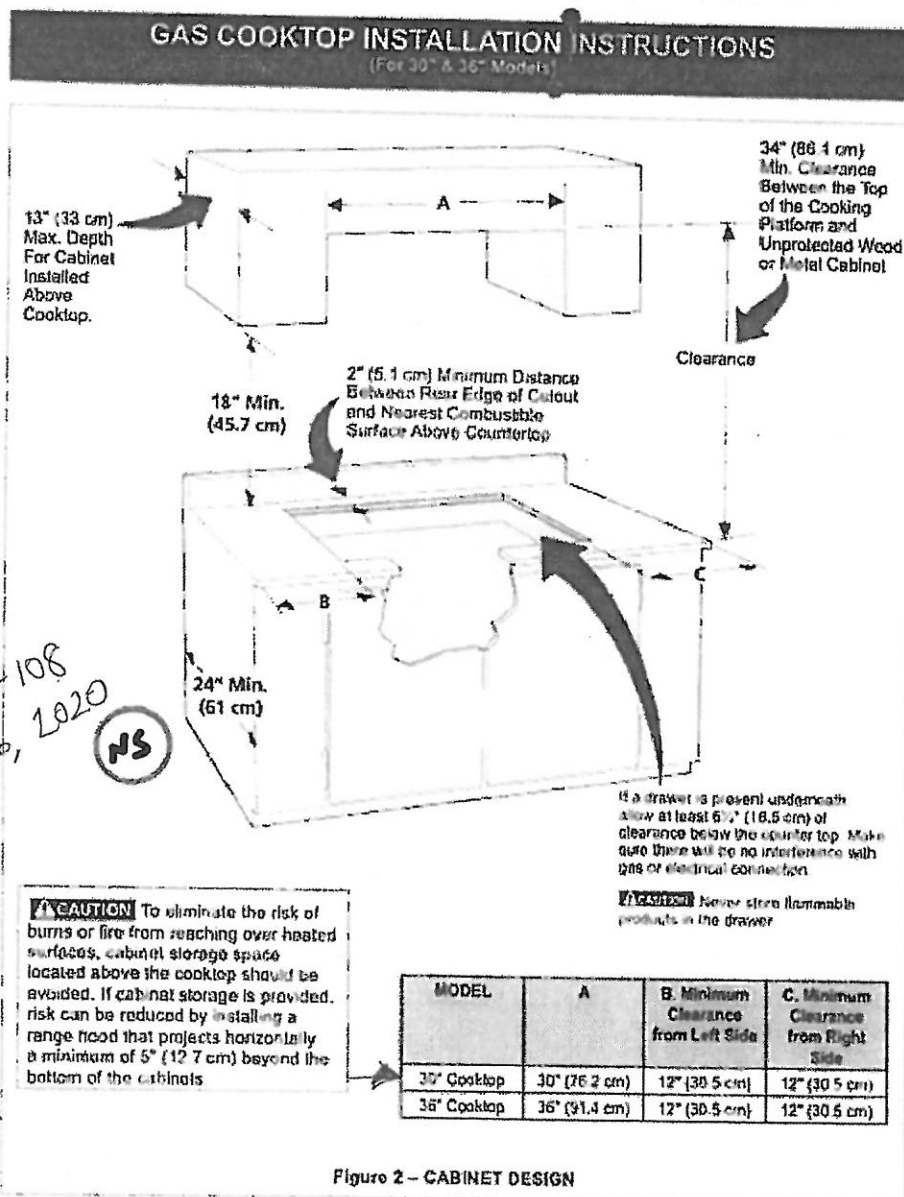

directly over the oven unit, 6" (15.2 cm) maximum is allowed above the floor.


OVEN SIZE	CUTOUT DIMENSIONS (INCHES) (CM)			
	E. WIDTH		G. DEPTH	H. HEIGHT
	Min.	Max.	Min.	Min. Max.
27" (68.6)	24 1/2" (63.1)	25 1/2" (64.1)	23 1/2" (59.7)	27 1/2" (70.2) 28 1/2" (72.4)
30" (76.2)	28 1/2" (72.4)	29" (73.7)	23 1/2" (59.7)	27 1/2" (69.2) 28 1/2" (72.4)

Figure 3

GAS COOKTOP INSTALLATION INSTRUCTIONS

(For 30" & 36" Models)

Typical Gas Cooktop Installation Over an Electric Built-in Oven Installed Under the Counter

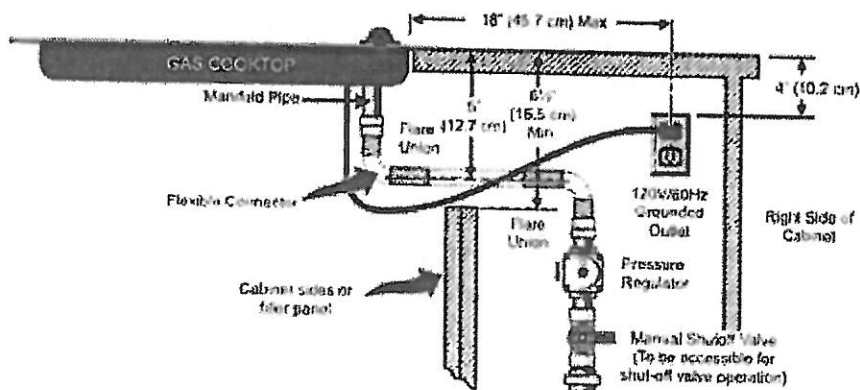

Wall Oven Cabinet

Figure 4

BE2-108

April 16, 2010





Freedom

6:32 PM

46%

leons.ca

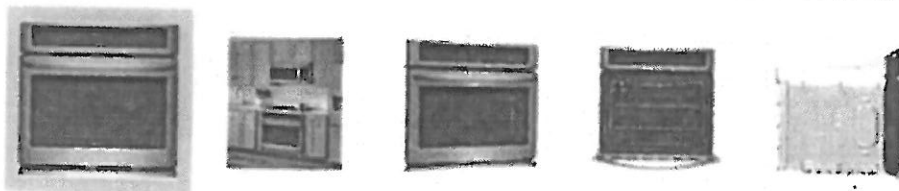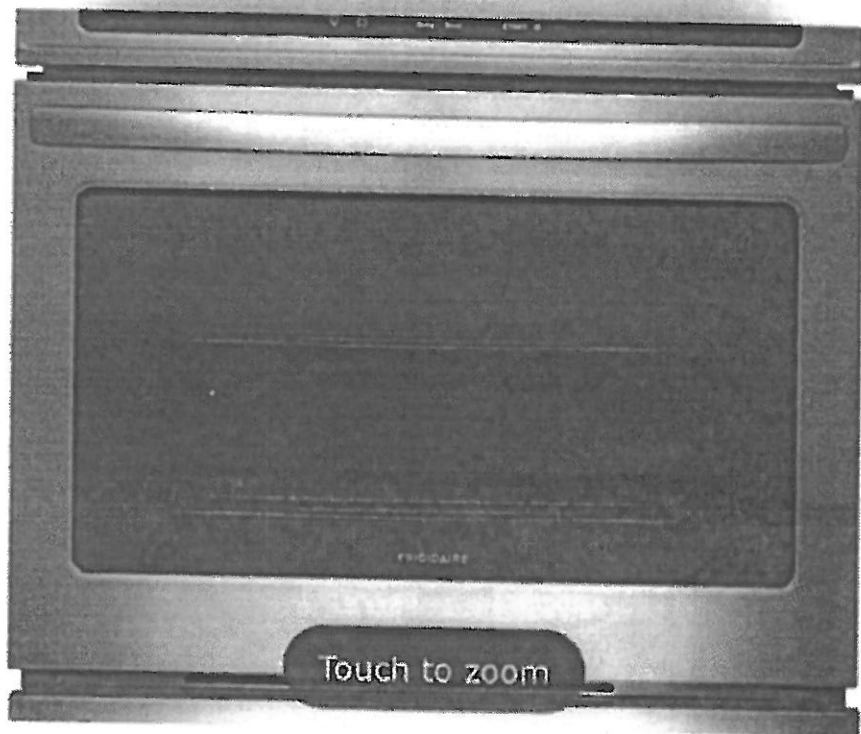

No reviews [Write a Review](#)

Frigidaire Stainless Steel Electric Wall Oven (4.6 Cu. Ft.) - FFEW3026TS

BE2-108

April 16, 2020

Sku: 82231664

SALE



Free Local Delivery - Details

Special Order Item: Non-Cancellable

60 Day Low Price Guarantee

[Leave us a message](#)



ELECTRIC WALL OVEN INSTALLATION INSTRUCTIONS

(and Optional Electric or Gas Cooktop Combination)

INSTALLATION AND SERVICE MUST BE PERFORMED BY A QUALIFIED INSTALLER.
IMPORTANT: SAVE FOR LOCAL ELECTRICAL INSPECTOR'S USE.
READ AND SAVE THESE INSTRUCTIONS FOR FUTURE REFERENCE.

United States
and Canada




⚠ WARNING FOR YOUR SAFETY: Do not store or use gasoline or other flammable vapors and liquids in the vicinity of this or any other appliance.

Your new wall oven has been designed to fit a limited variety of cutout sizes to make the job of installing easier. The first step of your installation should be to measure your current cutout dimensions and compare them to the cutout dimensions chart below for your model. You may find little or no cabinet work being necessary.

⚠ WARNING Do not remove spacers (if equipped) on the side walls of the built-in oven. These spacers center the oven in the space provided. The oven must be centered to prevent excess heat buildup that may result in heat damage or fire.

NOTES:

1. Base must be capable of supporting 150 pounds (68 kg) for 27" models and 200 pounds (90 kg) for 30" models.
2. Allow at least 21" (53.3 cm) clearance in front of oven for door depth when it is open.
3. Dimension G (cutout depth) is critical to the proper installation of the built-in oven. If the oven decorative trim does not butt against the cabinet, or if noise is heard on convection models, verify dimension G to assure it is the required depth.
4. For a cutout height greater than 28 1/4" (71.8 cm) add one 2" (5 cm) wide wood shim of appropriate height to each side of the opening under the appliance side rails.
5. For a cutout height (H) greater than 28 1/4" (71.8 cm) you can order a larger bottom trim through a Service Center.

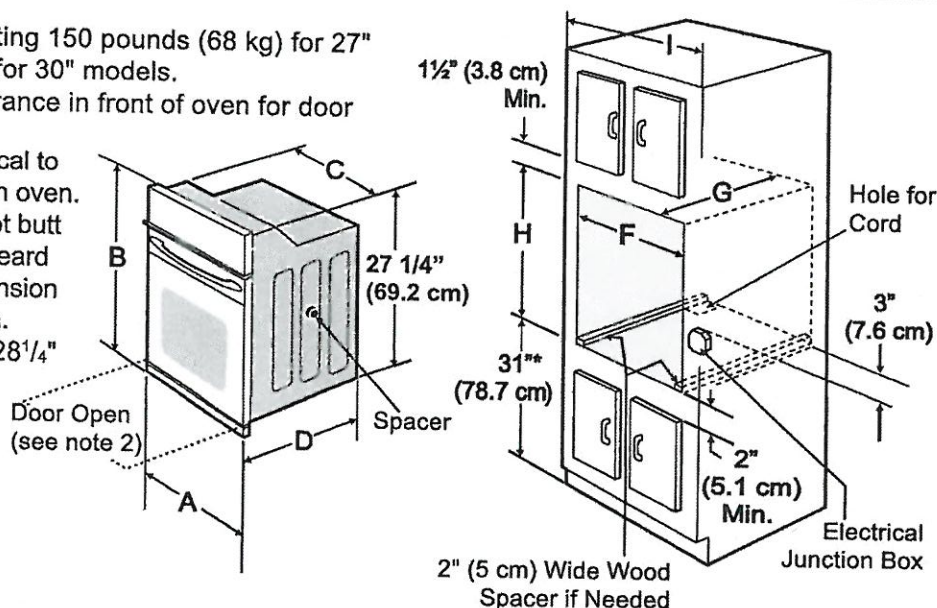

* Suggested distance from floor is 31" (78.7cm).
Minimum required distance is 4 1/2" (11.4cm).

Figure 1

27" and 30" Single Wall Ovens (Double ovens see Figure 2)

PRODUCT DIMENSIONS						
MODEL	A		B	C		D
27" (68.6 cm) Wall Oven	27 (68.6)		29 (73.7)	24 ⁵ / ₈ (62.5)		24 ³ / ₄ (62.9)
30" (76.2 cm) Wall Oven	30 (76.2)		29 (73.7)	28 ¹ / ₄ (71.8)		24 ³ / ₄ (62.9)
CUTOUT DIMENSIONS AND CABINET WIDTH						
MODEL	F		G (Min.)	H. Standard Height (**Others, see notes 4 & 5)		I
	Min.	Max.		Min.	Max.	
27" (68.6 cm) Wall Oven	24 ⁷ / ₈ (63.2)	25 ¹ / ₄ (64.1)	24 (61.0)	27 ¹ / ₄ (69.2)	28 ¹ / ₄ (71.8)	27 ¹ / ₈ (68.9) Min
30" (76.2 cm) Wall Oven	28 ¹ / ₂ (72.4)	29 (73.7)	24 (61.0)	27 ¹ / ₄ (69.2)	28 ¹ / ₄ (71.8)	30 ¹ / ₈ (76.5) Min

All dimensions are in inches (cm).
Printed in U.S.A.

PN 807153701 Rev. D (16/05)
English – pages 1-8
Español – páginas 9-16
Français – pages 17-24



BE2-108
April 16, 2020



Home (/) > Appliances (/collections/appliances) > Kitchen (/collections/appliances-kitchen) > Microwaves (/collections/appliances-kitchen-microwaves)

Microwave -

BE2-108
April 16th, 2020

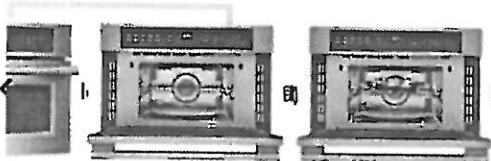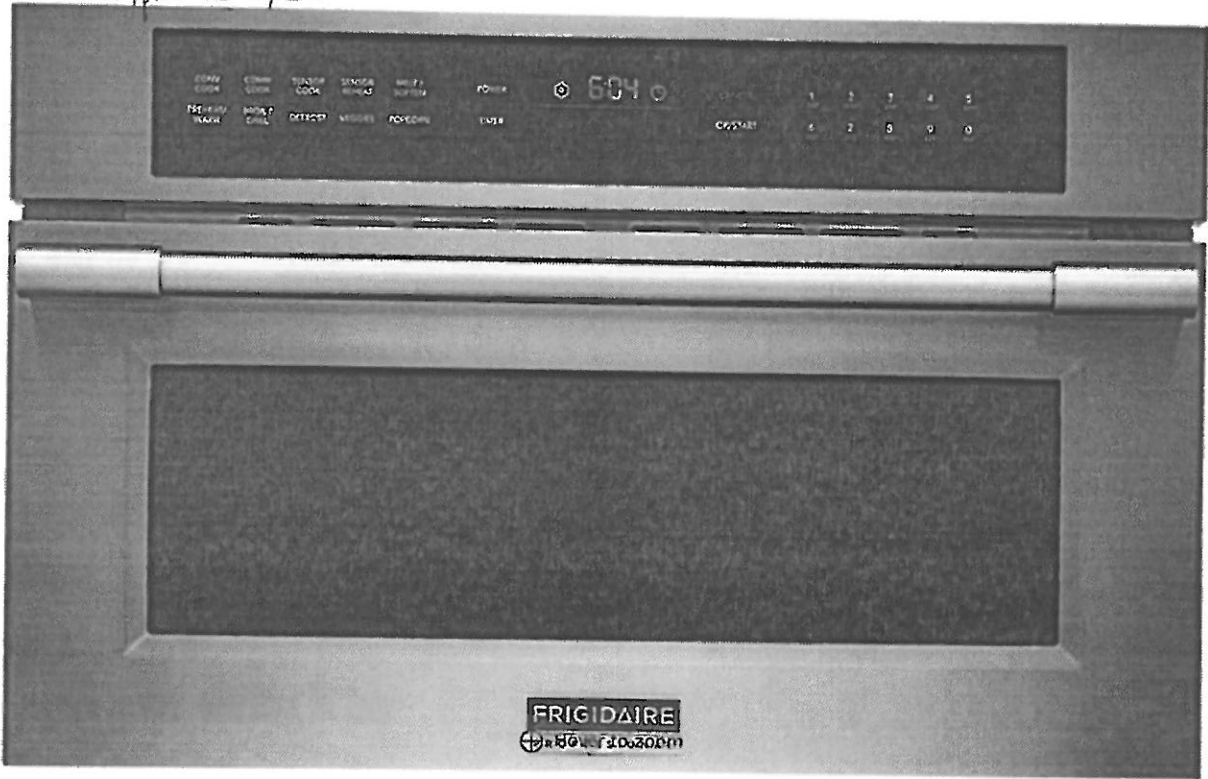

46138774_DETAIL_02_1400x.jpg?>

Frigidaire Professional Smudge-Proof™ Stainless Steel Built-In Microwave (1.6 Cu. Ft.) - FPMO3077TF

★★★★★ (1) Write A Review

Sku: 46138774 SALE

Free Local Delivery - Details
Special Order Item: Non-Cancellable
60 Day Low Price Guarantee - Details

\$ 1,298.00

ADD TO CART Wishlist



BUILT-IN CONVECTION MICROWAVE INSTALLATION INSTRUCTIONS

3. Cabinet Installation

1. Unpack the microwave oven.
2. Find the two mounting screws included in the literature package.
3. Insert the oven into the cabinet opening.
4. Push the oven in and against the cabinet.

NOTES:

1. The base must be capable of supporting 155 pounds (70 kg).
2. Allow at least 21" (53.3 cm) clearance in front of the oven for door depth when it is open.
3. Dimension G (outlet depth) is critical to the proper installation of the built-in oven. If the oven decorative trim does not lie flush against the cabinet, or if noise is heard on convection models, verify dimension G to assure that it is the required depth.

! WARNING

Do not lift or manipulate the oven door handle or the control panel.

! WARNING

Heavy Weight Hazard

- Use two or more people to move and install the microwave oven.
- Failure to follow this instruction can result in injury or damage to the unit.

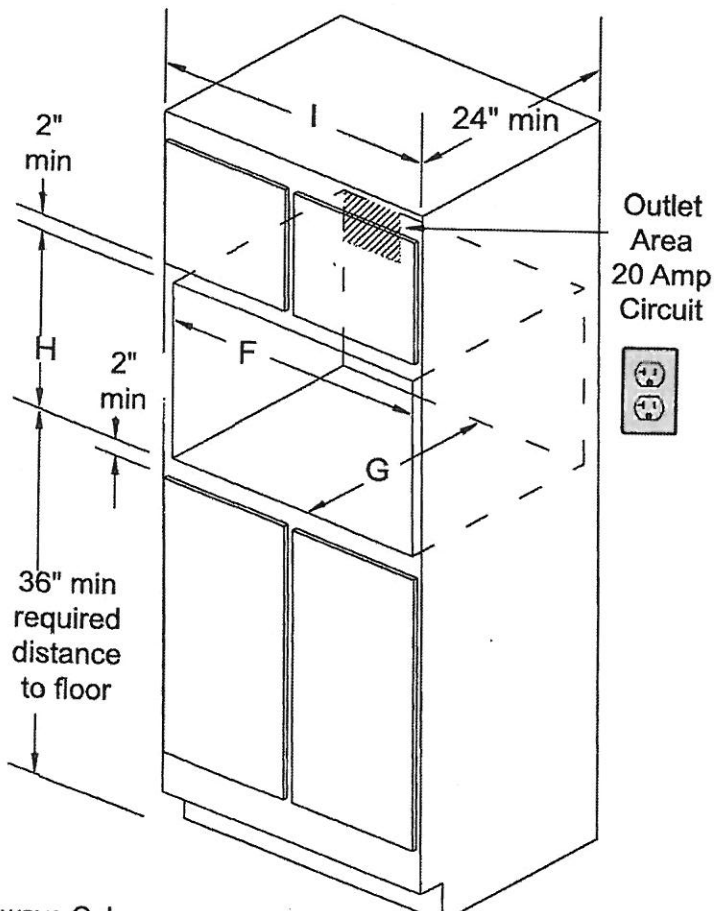
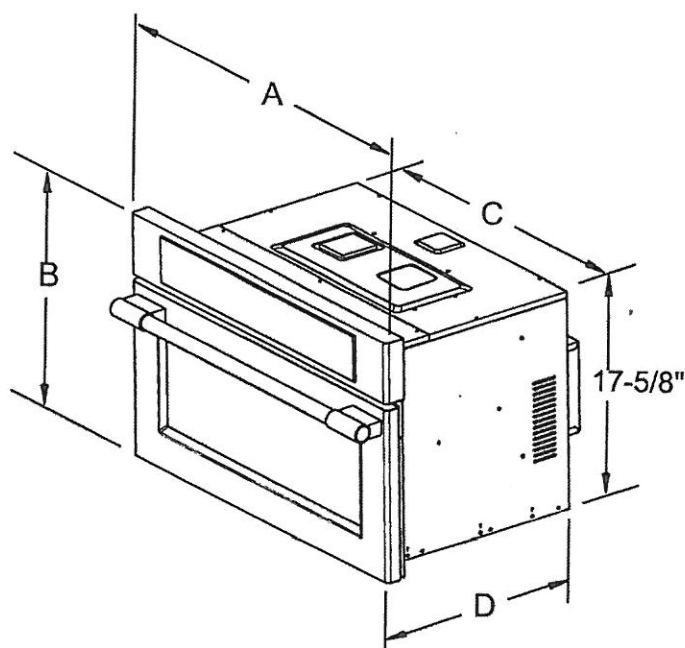


Figure 2: Microwave Only

PRODUCT DIMENSIONS						
MODEL	A		B	C		D
Convection Microwave Oven	29-13/16		19	24-5/8		23
CUTOUT DIMENSIONS AND CABINET WIDTH						
MODEL	F		G	H		I
	Min.	Max.	Min	Min.	Max.	Min.
Convection Microwave Oven	28	28-3/8	22	17-3/4	18	30-1/8

All dimensions are in inches (cm).