





ELECTRICAL

Invoice	Qty.	Description
2344 72,667 23Jul20	1	.KITCHEN:ROUGH-IN FOR CAPPED CEILING OUTLET ( FUTURE LIGHT FIXTURE) - EACH LOCATE APPROX. CENTER ABOVE ISLAND
2344 72,278 23Jul20	1	.KITCHEN: ADDITIONAL INTERIOR SWITCH  FOR LIGHT ABOVE ISLAND
2344 72,289 23Jul20	2	.MASTER ENSUITE *WATER CLOSET*: ADD (2) 4" E/S LED INTERIOR POT LIGHT - GROUND FLOOR - EACH - INCLUDED IN APS  IN LIEU OF STANDARD CEILING LIGHT
2344 72,289 23Jul20	4	.MASTER ENSUITE: 4" E/S LED INTERIOR POT LIGHT - GROUND FLOOR - EACH - INCLUDED IN APS  IN LIEU OF STANDARD CEILING LIGHT
2344 72,292 23Jul20	1	.FRONT PORTICO: ADDITIONAL EXTERIOR COACH LIGHT ON SAME SWITCH (BUILDERS STANDARD FIXTURE) - AT REAR OR SIDE ELEVATION ONLY  LOCATE ON OTHER SIDE OF FRONT DOOR (SAME HEIGHT AS STANDARD)
2344 72,303 23Jul20	1	.KITCHEN: FIXTURE: UNDER CABINET FLUORESCENT LIGHT FIXTURES - DOES NOT INCLUDE (AND REQUIRES) LIGHT VALANCE
2344 72,291 23Jul20	2	.FRONT ELEVATION *ABOVE GARAGE DOOR*: EXTERIOR LED SOFFIT POT LIGHT - EACH - IN LIEU OF STANDARD COACH LIGHTS ABOVE GARAGE DOORS
2344 72,286 23Jul20	1	.FRONT PORTICO: ADD EXTERIOR RECEPTACLE: ADDITIONAL EXTERIOR GFI RECEPTACLE WITH COVER - LOCATE ON OTHER SIDE OF FRONT DOOR
2344 72,282 23Jul20	1	.KITCHEN: ADDITIONAL 220V RECEPTACLE ON A SEPARATE CIRCUIT - FOR BUILT-IN WALL OVEN - APPLIANCE NOT INCLUDED - DOES NOT INCLUDE BREAKER THAT IS TO BE INSTALLED BY LICENSED ELECTRICIAN AND ARRANGED BY HOMEOWNER AFTER CLOSING
2344 72,298 23Jul20	1	.MASTER ENSUITE: BATHROOM FAN DELAY - ONE UNIT
2434  18Sep20 NoCat	1	MASTER ENSUITE: ELECTRICAL FOR WHIRLPOOL

**Lot: 101**

**Model: 40.00 A BRIARWOOD**

**Project/Phase: Pine Valley Forevergreen / 1**

## EXTERIOR COLOURS

Invoice	Qty.	Description
2344 23Jul20 NoCat	1	.EXTERIOR COLOUR PACKAGE # BR.1
2344 23Jul20 NoCat	1	EXTERIOR COLOUR PACKAGE # BR.1

## FORMING

Invoice	Qty.	Description
2216 23Jul20 NoCat	2	.BASEMENT WINDOWS - UPGRADE BASEMENT WINDOW SIZE TO 30 " X 24" - 8" FRAME
2216 23Jul20 NoCat	2	.BASEMENT WINDOWS - UPGRADE BASEMENT WINDOW SIZE TO 30 " X 24" - 8" FRAME
2344 23Jul20 NoCat	1	**CUSTOM LAYOUT** INCREASE SIZE OF DECK TO APPROX 10x18' - PRESSURE TREATED DECKING SEE ATTACHED SKETCH FOR LAYOUT
2344 23Jul20 NoCat	1	**CUSTOM LAYOUT** ADD GARAGE SIDE ENTRANCE DOOR - SITE APPROVAL AND GRADE PERMITTING







GOLDPARK

WORTH MORE™

CONSTRUCTION SUMMARY

Lot: 101

Model: 40.00 A BRIARWOOD

Project/Phase: Pine Valley Forevergreen / 1

INTERIOR TRIM AND DOORS

Invoice	Qty.	Description
2344  23Jul20 NoCat	1	.**CUSTOM LAYOUT** COFFERED CEILING IN MASTER BEDROOM
2344  23Jul20 NoCat	1	.GREAT ROOM: RAISED HEARTH - APPROX 4"
2344  23Jul20 NoCat	1	.MASTER ENSUITE: SINGLE POCKET DOOR 800 SERIES COMPLETE WITH BUILDERS STANDARD OFFERINGS
2344  23Jul20 NoCat	1	.LAUNDRY ROOM: SINGLE POCKET DOOR 800 SERIES COMPLETE WITH BUILDERS STANDARD OFFERINGS
2344  23Jul20 NoCat	1	.THRU OUT *INCLUDING CLOSETS* - UPGRADED TO SOLID CORE DOORS (ADDITIONAL FOR SAFE & SOUND)
2434 155,134 18Sep20	1	THRU OUT: UPGRADE INTERIOR DOORS TO ROMAN  UPGRADE
2434 153,704 18Sep20	1	THRU OUT: HALIFAX LEVER, SATIN NICKLE INTERIOR DOOR HARDWARE  UPGRADE
2434 155,782 18Sep20	1	THRU OUT: ADD FOR HINGES 3X3 RADIUS STEEPLE TIP THROUGHOUT  UPGRADE
2434 100,610 18Sep20	1	THRU OUT: UPGRADE 3 1/2" STEP BB CASING, 7 1/4" BASE BOARD - UPGRADE

KITCHEN AND BATH CABINETRY

Invoice	Qty.	Description
2434  18Sep20 NoCat	1	KITCHEN: SEE ATTACHED SCHEDULE FOR EXTRAS

NETWORK AND WIRING

Invoice	Qty.	Description
2344 72,264 23Jul20	2	MUD ROOM & LAUNDRY: ROUGH - IN FOR EXTRA SECURITY KEY PAD

DisciplineMS.rpt 26jun20

Page 8 of 11  
Printed and Sent: 25-Sep-20

PAINT		
Invoice	Qty.	Description
2344  23Jul20 NoCat	1	.**CUSTOM LAYOUT** COFFERED CEILING IN MASTER BEDROOM
2344  23Jul20 NoCat	1	.GREAT ROOM: RAISED HEARTH - APPROX 4"
2344  23Jul20 NoCat	1	.MASTER ENSUITE: SINGLE POCKET DOOR 800 SERIES COMPLETE WITH BUILDERS STANDARD OFFERINGS
2344  23Jul20 NoCat	1	.LAUNDRY ROOM: SINGLE POCKET DOOR 800 SERIES COMPLETE WITH BUILDERS STANDARD OFFERINGS
2344  23Jul20 NoCat	1	.**CUSTOM LAYOUT** ADD GARAGE SIDE ENTRANCE DOOR - SITE APPROVAL AND GRADE PERMITTING
2344  23Jul20 NoCat	1	.THRU OUT *INCLUDING CLOSETS* - UPGRADED TO SOLID CORE DOORS (ADDITIONAL FOR SAFE & SOUND)
2434  18Sep20 NoCat	2	MAIN STAIRS - 2ND FLOOR TO BASEMENT: STAIN STAIRS AND LANDINGS  STAIRS AND LANDINGS WILL NOT MATCH HARDWOOD FLOORS

PLUMBING

Invoice	Qty.	Description
2344 72,332 23Jul20	1	.KITCHEN: ROUGH-IN 1/4" COLD WATER LINE TO FRIDGE
2344 72,335 23Jul20	1	.GARAGE: HOT AND COLD WATER SUPPLY LINES IN GARAGE IN LIEU OF STANDARD OFFERING
2344  23Jul20 NoCat	1	**NOTE** MASTER ENSUITE: SEE PLAN FOR PREFERRED VALVE LOCATION (IF POSSIBLE)
2434  18Sep20 NoCat	3	POWDER / MASTER BATH / SHARED BATH: CONTRAC 'KIERA' COMFORT HEIGHT 1 PIECE TOILET
2434  18Sep20 NoCat	1	MASTER ENSUITE: MAAX 'JAZZ' FREE-STANDING WHIRLPOOL TUB
2434  18Sep20 NoCat	2	MASTER ENSUITE: UPGRADE FAUCETS TO MOEN 8"CC 'FLARA' CHROME CROSS HANDLE #TS6985

PLUMBING FIXTURES

Invoice	Qty.	Description
2434  18Sep20 NoCat	1	MASTER ENSUITE: MOEN 'FLARA' 3-FUNCTION SHOWER FAUCET WITH RAIN SHOWER (from ceiling) + HAND SHOWER - CHROME #TS2912EP
2434  18Sep20 NoCat	1	MASTER ENSUITE: MOEN 'FLARA' ROMAN TUB FILLER - DECK MOUNT WITH HAND SPRAY - CHROME #TS929
2434  18Sep20 NoCat	1	LAUNDRY ROOM: UPGRADE TO STAINLESS STEEL LAUNDRY SINK - BLANCO QUATRUS R15 LAUNDRY #401519 (NO LAUNDRY RACK/GRID)
2434  18Sep20 NoCat	1	KITCHEN: MOEN 'NIO' SINGLE HANDLE PULLDOWN KITCHEN FAUCET - SPOT RESISTANT STAINLESS #S75005SRS
2434  18Sep20 NoCat	1	KITCHEN: BLANCO QUATRUS R15 U 1-3/4 UNDERMOUNT SINK #401520 / 406451 / 406450  BOTTOM GRIDS *INCLUDED*
2434  18Sep20 NoCat	1	POWDER ROOM: MOEN 'ARRIS' 8"CC LAV FAUCET CHROME #TS43002 / 69000

**Lot: 101**

**Model: 40.00 A BRIARWOOD**

**Project/Phase: Pine Valley Forevergreen / 1**

## STAIR AND RAILINGS

Invoice	Qty.	Description
2434 93,946 18Sep20	2	MAIN STAIRS: BASEMENT TO 2ND FLOOR: UPGRADE - EURONLINE # 1, 3" HALF-ROUND W/V-GROOVE HANDRAIL, 3 1/2" ALL SQUARE POST WITH PYRAMID TOP POST CAP - PACKAGE D

## STAIRS AND RAILINGS

Invoice	Qty.	Description
2344	1	**CUSTOM LAYOUT** REAR DECK - GLASS RAILING AT FLOOR AREA - 42" HEIGHT
23Jul20 NoCat		PICKET RAILING ALONG STAIRS

## WINDOWS - BASEMENT

Invoice	Qty.	Description
2216 72,351 23Jul20	2	.BASEMENT WINDOWS - UPGRADE BASEMENT WINDOW SIZE TO 30 " X 24" - 8" FRAME

## WINDOWS AND DOORS

Invoice	Qty.	Description
2344	1	**CUSTOM LAYOUT** ADD GARAGE SIDE ENTRANCE DOOR - SITE APPROVAL AND GRADE PERMITTING
23Jul20 NoCat		

\*\*\* NOTE: This is not an approved document. Document must be locked \*\*\*

Scheduled Closing Date: Thursday, March 4, 2021

Purchasers: Alberto Francesco Puchiele & Annamaria V. Obel
Telephone Res. / Bus: /
Decor Advisor: Laura Di Pede
Property: 101 of Plan -
Project: Pine Valley Forevergreen - Phase 1
Model and Elevation: 40.00 A BRIARWOOD

Layout Changes: Yes No Sketch Attached: Yes No Exterior Colour Scheme:

1. Cabinetry

Table with 4 columns: Room, Style and Colour, Counter, Hardware. Rows include Kitchen / Breakfast, Laundry Room, Powder Room, Master Ensuite Bathroom, Second Ensuite Bathroom, and Shared Bath.

Comment

Empty text box for comment.

2. Floor Tile

Table with 2 columns: Room, Selection. Rows include Entrance Vestibule, Main Hall, Kitchen / Breakfast, Laundry Room, Powder Room, Shared Bathroom, Master Ensuite Bathroom, Second Ensuite Bathroom, Lower Landing, and Basement Foyer.

Comment

M. Ens shower floor: Ontario Hex 'Dark Grey' Shared Bath shower floor: Ontario Hex 'Tender Grey'

3. Wall Tile

Table with 4 columns: Room, Selection, Listello/Inserts, Describe. Rows include Master Ensuite Bathroom (Tub Deck, Shower Stall, Bathroom Walls), Second Ensuite Bathroom, Shared Bath, Kitchen Backsplash, and a Backsplash Behind Fridge section.

Comment

\*marble 'Verona blend' Herringbone

Handwritten signatures and initials in blue ink.

\*\*\* NOTE: This is not an approved document. Document must be locked \*\*\*

Scheduled Closing Date: Thursday, March 4, 2021

Purchasers: Alberto Francesco Puchiele & Annamaria V. Obel  
Telephone Res. / Bus: /  
Decor Advisor: Laura Di Pede  
Property: 101 of Plan -  
Project: Pine Valley Forevergreen - Phase 1  
Model and Elevation: 40.00 A BRIARWOOD

4. Plumbing Fixtures

<input type="checkbox"/>	Second Ensuite	<input type="checkbox"/>	Powder Room	<input type="checkbox"/>	
Master Ensuite Bathroom	<input type="checkbox"/>	Other Room - Specify	<input type="checkbox"/>	Other Washroom	<input type="checkbox"/>

Comment

Standard at Shared bath, upgraded kitchen/laundry/master ensuite

5. Hardwood Flooring

	Type and Stain		Type and Stain
Main Hall	<input type="text"/>	Upper Landing	<input type="text"/>
Kitchen / Breakfast	<input type="text"/>	Upper Hall	<input type="text"/>
Living Room	<input type="text"/>	Master Bedroom	<input type="text"/>
Dining Room	<input type="text"/>	Bedroom #2	<input type="text"/>
Family Room	<input type="text"/>	Bedroom #3	<input type="text"/>
Den/Library	<input type="text"/>	Bedroom #4	<input type="text"/>
Entrance Vestibule	<input type="text"/>	Bedroom #5	<input type="text"/>
Lower Landing (If Applicable)	<input type="text"/>	Other Room - Specify thru out standard areas	<input 'walnut'"="" oak="" red="" smth="" type="text" value="3/4x4-3/8"/>

Comment

6. Carpeting

	Upgrade	Description
Ground Floor	<input type="checkbox"/>	<input type="text"/>
Second Floor	<input type="checkbox"/>	<input type="text"/>
<input type="text"/>	<input type="checkbox"/>	<input type="text"/>

	Type	Area
Upgrade Underpad	<input type="text"/>	<input type="text"/>

	Capped	Runner - *Upgrade
Carpet on Stairs	<input type="text"/>	<input type="text"/>

Comment

7. Fireplace

	Living Room			Family Room			Other Room - Specify		
	Purchased	As Per Plan	N/A	Purchased	As Per Plan	N/A	Purchased	As Per Plan	N/A
Fireplace Type	<input type="radio"/>	<input type="radio"/>	<input checked="" type="radio"/>	<input type="radio"/>	<input checked="" type="radio"/>	<input type="radio"/>	<input type="radio"/>	<input type="radio"/>	<input checked="" type="radio"/>
Mantle Type	<input type="text"/>			Standard Gas			<input type="text"/>		
Colour / Stain	<input type="text"/>			Mediterranean			<input type="text"/>		
Surround	<input type="text"/>			Arctic White			<input type="text"/>		
Hearth	<input type="text"/>			n/a			<input type="text"/>		
	<input type="text"/>			**raised hearth**			<input type="text"/>		

Comment

Scheduled Closing Date: Thursday, March 4, 2021

Purchasers: Alberto Francesco Puchiele &amp; Annamaria V. Obel Property: 101 of Plan -

Telephone Res. / Bus: /

Project: Pine Valley Forevergreen - Phase 1

Decor Advisor: Laura Di Pede

Model and Elevation: 40.00 A BRIARWOOD

## 8. Trim Carpentry

Interior Doors \*Roman Front Door Glass Inserts Standard Door Handles \*Halifax satin nickel

Interior Trim \*Board 1 - 3-1/2" casing + 7-1/4" baseboard

## Comment

\*Hinges: steeple satin nickel

## 9. Plaster Mouldings and Medallions

Standard Throughout ☐ Yes ☐ No ☒ N/A

Entrance Vestibule			Kitchen/Breakfast		
Main Hall			Den/Library		
Living Room			Lower Landing		
Dining Room			Other Room - Specify		
Family Room					

## Comment

## 10. Railings and Spindles

Railing Package	*Package D	Spindle Colour	*Black
Railing Colour	*Havana	Treads	*Havana
Stringer / Riser	*Havana	Oak Stairs	<input checked="" type="radio"/> Yes <input type="radio"/> No <input type="radio"/> N/A

## Comment

## 11. Wall Paint / Ceilings

Throughout Finished Areas Warm Grey

Trim Paint White

## Smooth Ceilings

Ground Floor ☒Second Floor ☒

Note

## Comment

\*\*\* NOTE: This is not an approved document. Document must be locked \*\*\*

Scheduled Closing Date: Thursday, March 4, 2021

Purchasers: Alberto Francesco Puchiele & Annamaria V. Obel  
Telephone Res. / Bus: /  
Decor Advisor: Laura Di Pede

Property: 101 of Plan -  
Project: Pine Valley Forevergreen - Phase 1  
Model and Elevation: 40.00 A BRIARWOOD

12. Electrical

Hood Fan ☐ White ☐ Stainless ☒ N/A

Standard Appliances ☐

Over The Range Microwave ☐

Chimney Style Fan ☒

Above Kitchen Cabinet Light ☐ Yes ☒ No

Below Kitchen Cabinet Light ☒ Yes ☐ No

Comment

13. Heating and Air Conditioning

Air Conditioning

Gas Provisions Stove

Gas Provisions Dryer

Gas Provisions Barbecue


Comment

14. Additional Comments


15. Disclaimers and Notes

- 1) Colours of all materials are as close as possible to builder's selection, but not necessarily identical due to variances in manufacturing.
- 2) Any extras listed above are null and void unless accompanied by a separate invoice/amendment. Said invoice must be paid in full.
- 3) The Purchaser acknowledges that after Interior Colour Selection form is signed and dated, no further changes will be permitted other than re-selection due to unavailability. \_\_\_\_\_ Purchaser's Initials
- 4) The Purchaser acknowledges reading and accepting the "Gold Park Homes Decor Centre Disclaimers" form. This document contains other miscellaneous disclaimers.

This Interior Colour Selection is final and approved by:

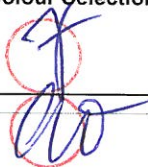Signature:  Date: \_\_\_\_\_



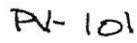


July 9 2020

September 15, 2020

## 40' SERIES

→ Elevation A • 2,870 sq.ft.  
Elevation B • 2,860 sq.ft.

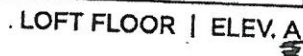

**VENDOR**

PURCHASER

PURCHASER

WORTH MORE™

Prices, figures, illustrations, sizes, features and finishes are subject to change without notice. Areas and dimensions are approximate and actual usable floor space may vary from the stated area. Layout may be reverse of the unit purchased. E. & O.E. 4000

SCHEDULE 'F'




PV-101  
July 9 2020

September 15 2020



The  
**Briarwood**  
40' SERIES

→ Elevation A • 2,870 sq.ft.  
Elevation B • 2,860 sq.ft.

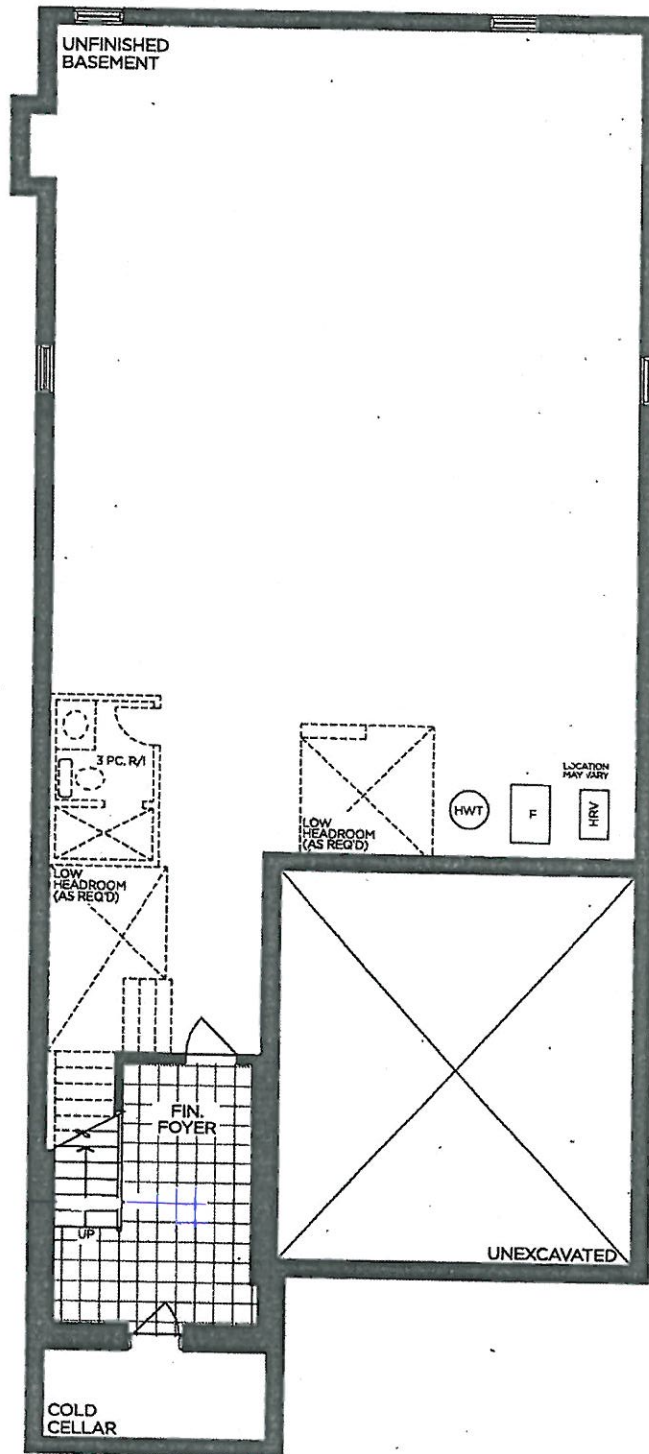

BASEMENT | ELEV. A & B

VENDOR

PURCHASER

PURCHASER


**GOLDPARK**  
WORTH MORE™

Prices, figures, illustrations, sizes, features and finishes are subject to change without notice. Areas and dimensions are approximate and actual usable floor space may vary from the stated area. Layout may be reverse of the unit purchased. E. & O.E. 4000


PN-101

OPT. BREAKFAST  
PANTRIES

Cab: SA-Battle  
CHERRY 'BATTLE'  
HAWK: BH 081-03  
PLAN VALUEE.

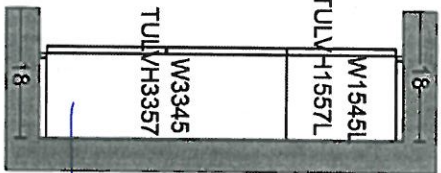

18" deep pantries

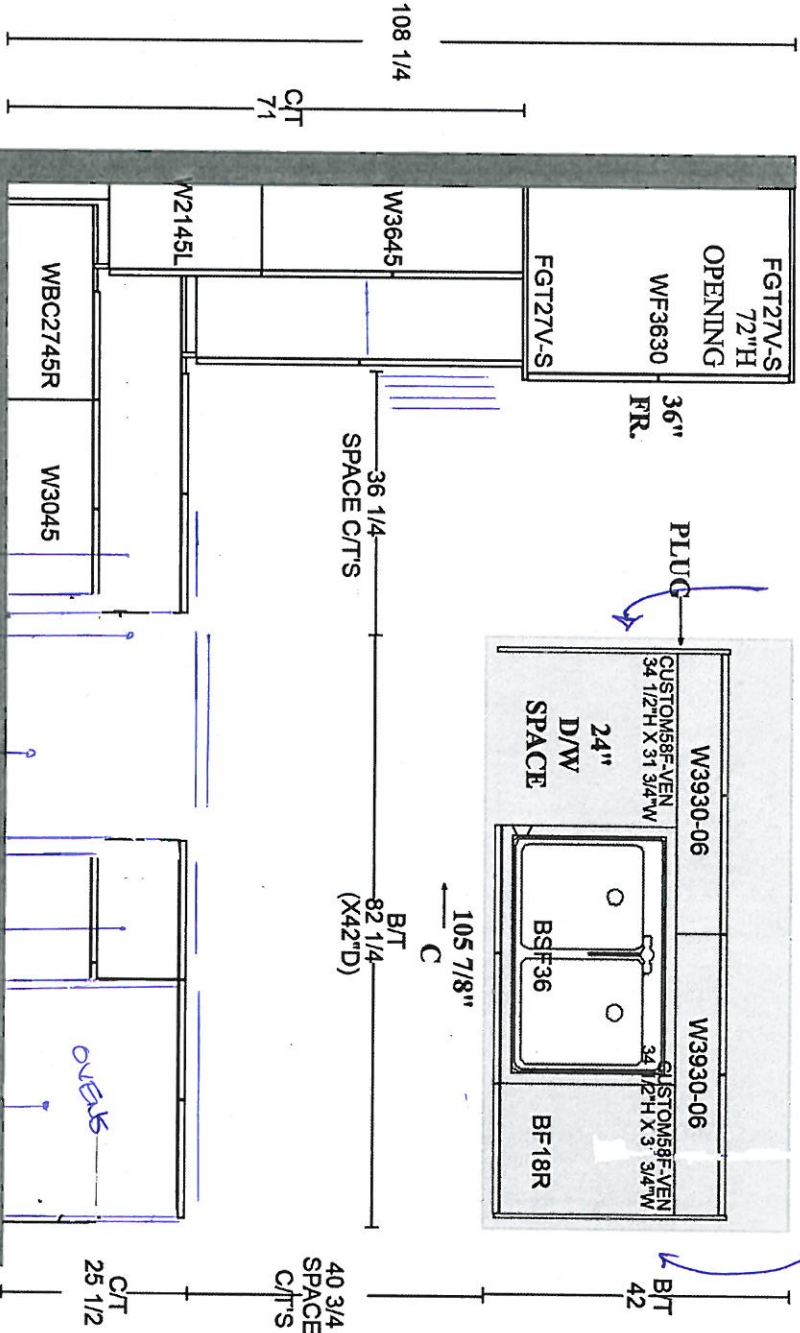

(LARGE  
DUMMY.

(LARGE  
DUMMY.

2-TIER  
SPICE  
36" COOKTOP  
+ POTS below  
42" space for  
36" chimney  
2-tier  
spice  
OVENS +  
POT DRAWER.

PLAN VIEW

GOLDPARK HOMES  
PINE VALLEY  
VAUGHAN, ONTARIO  
MODEL: (4000 OPT.)  
BRIARWOOD

PR-101

2020.

SITE STANDARD: WHITE 3/4" EXTENSION  
SOFT-CLOSE DRAWERS & SOFT-CLOSE  
HINGES TO KITCHEN AREA  
10' CEILING - 12"H COFFERED CEILING -  
M.H. = 102" + 3/4"H CONTEMPORARY  
MOLDING + 5 1/4"H FURRING RAIL  
+ LARGE CORNICE MOLDING TO  
UNDERSIDE OF BOX

PV-101

S3 - VERMONT  
STORM GRAY MAPLE  
B4-081-03

\* All Vanities Raised






PV-101

2020.

GOLDPARK HOMES  
PINE VALLEY  
VAUGHAN, ONTARIO  
MODEL: (4000) BRIARWOOD


SITE STANDARD: WHITE 3/4" EXTENSION  
SOFT-CLOSE DRAWERS & STANDARD SLAM DOOR HINGES  
TO VANITIES

ONE TOP DRAWER WHERE POSSIBLE THROUGHOUT EACH  
VANITY, ONE BANK OF DRAWERS WHERE POSSIBLE  
THROUGHOUT EACH MASTER ENSUITE VANITY

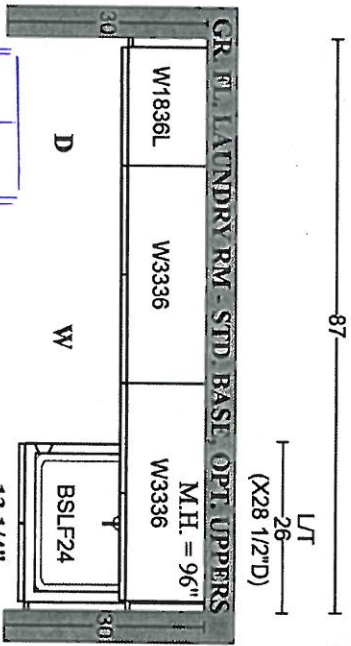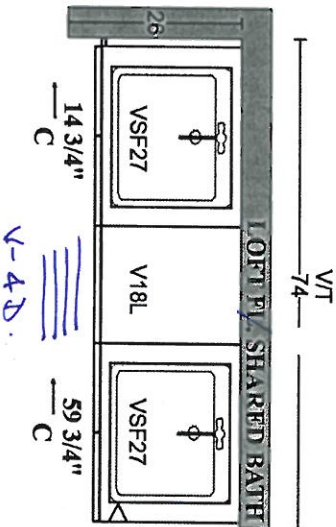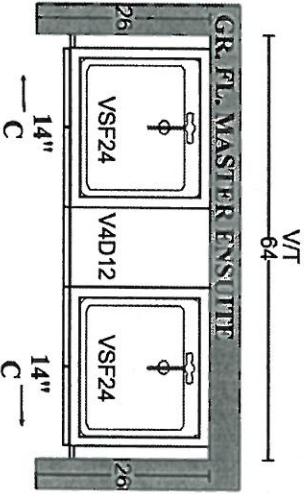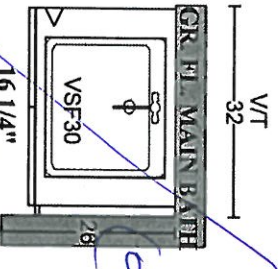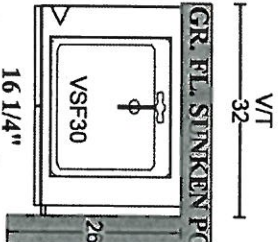

S4 - PACIFICA  
STORM GRAY MAPLE  
B4-081-03.

PACIFICA 'STELLO'  
H080-03.

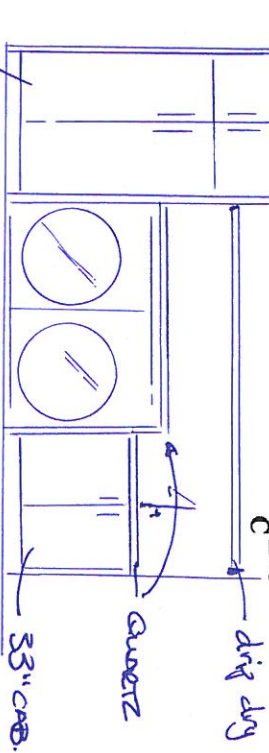


PLAN VIEW

Buany-Elb1  
H080-03.


## SOLID SURFACE COUNTERTOP EDGE DETAIL

### STANDARD - 2CM EDGE

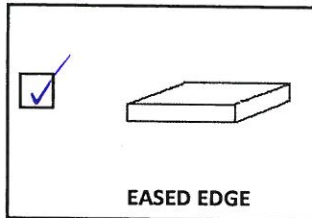


LAUNDRY


### LEVEL 1 (UPGRADE) - 2CM EDGE

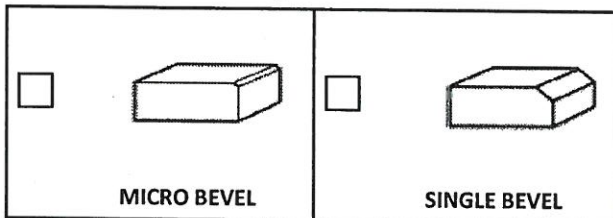

### LEVEL 2 (UPGRADE) - 2CM EDGE

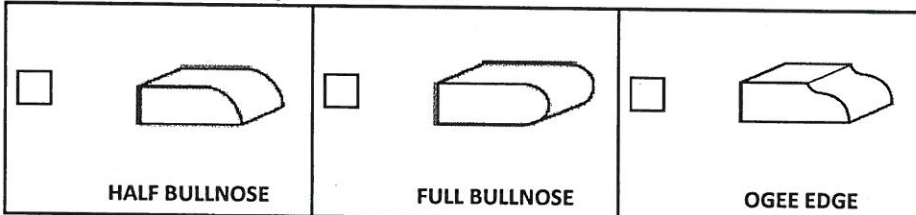


### LEVEL 3 (UPGRADE) - 4CM EDGE - SEAMS WILL BE VISIBLE

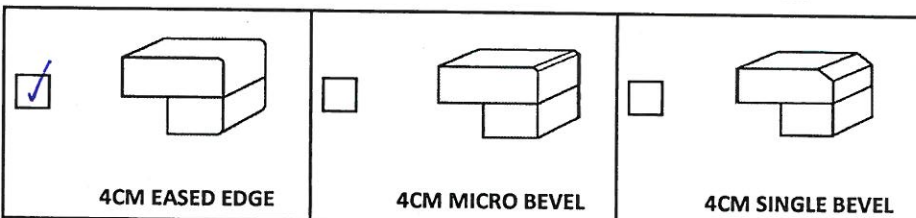


POWDER  
 KITCHEN  
 MASTER ENSUITE  
 SHARED BATH.

### LEVEL 4 (UPGRADE) - 4CM EDGE - SEAMS WILL BE VISIBLE

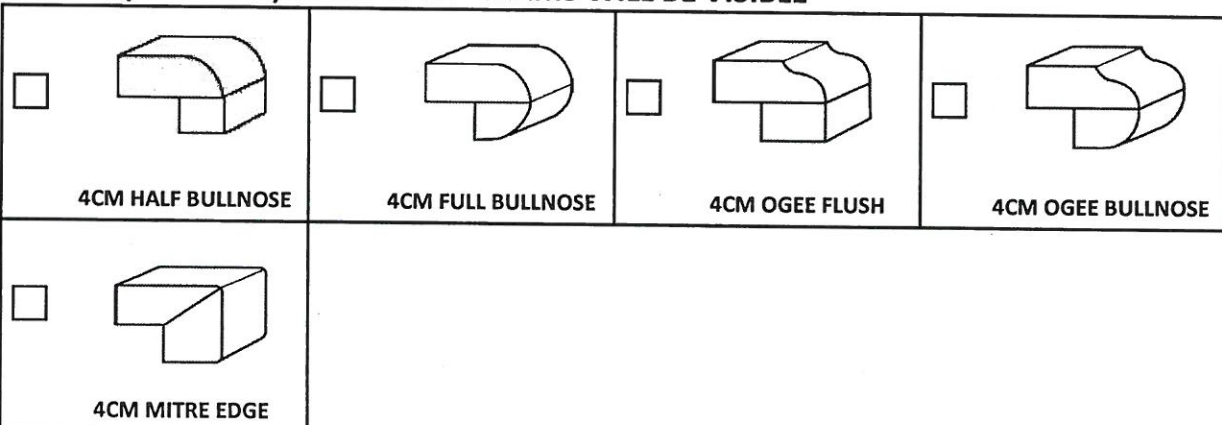

### LEVEL 5 (UPGRADE) - 4CM EDGE - SEAMS WILL BE VISIBLE

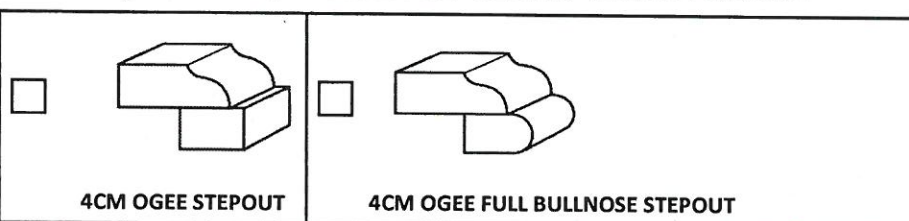

☐ 3CM UPGRADE EDGE DETAIL IN LIEU OF 2CM EDGE

LOT # 101

AREA:

DATE: September 15, 2020.

SIGNATURE:

SIGNATURE:



PINE VALLEY

FOREVERGREEN

## STANDARD HARDWARE

☐

H001-02

☐

H001-03

☐

H001-04

☐

H009-03

☐

H009-09

☐

H011-03

☐

H011-05

☐

H011-06

☐

H033-01

☒

H039-03

• shared bath  
• laundry

LOT #  
PR-101

DATE:  
September 15, 2020

SIGNATURE:


SIGNATURE:

GOLDPARK  
WORTH MORE

UPGRADE HARDWARE

BH-081-03

Brushed Nickel - Pull  
160mm C/C

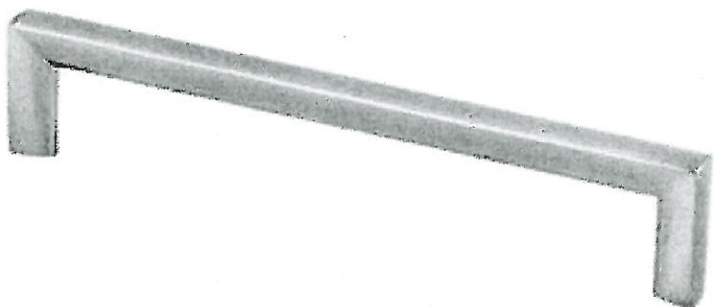

LOCATION:


- Kitchen
- Master Ensuite

LOT # 101	DATE: Sept. 16, 2020
SIGNATURE:	
SIGNATURE:	

UPGRADE HARDWARE

BH-080-03

Brushed Nickel - Pull  
128mm C/C

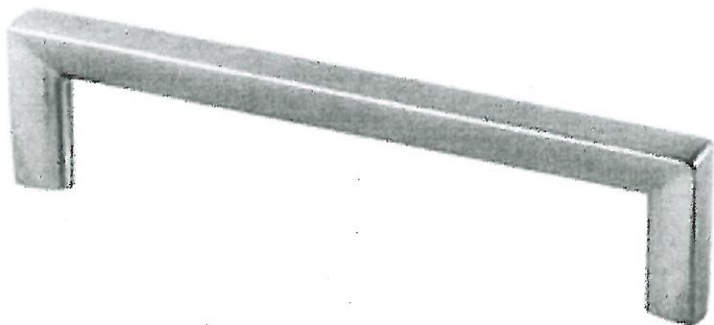

LOCATION:

Powder Room.

LOT #101

DATE:Sept. 16, 2020.

SIGNATURE:


SIGNATURE:

UPGRADE FAUCET



Moen - NIO

One Handle Pulldown Kitchen Faucet

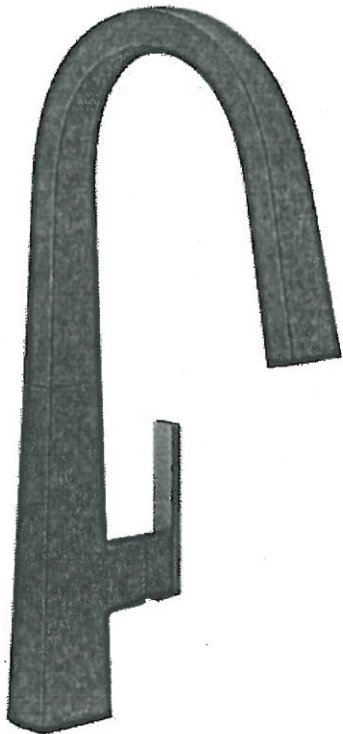

- ☐ CHROME
- ☐ MATTE BLACK / BRUSHED GOLD
- ☒ SPOT RESISTANT STAINLESS

MODEL S75005 Chrome / S75005BL Matte Black / S75005SRS Spot Resistant Stainless




LOT # PV-101	ROOM: Kitchen	DATE: September 15 2020
SIGNATURE: 		
SIGNATURE: 		



PINE VALLEY  
FOREVERGREEN

UPGRADE KITCHEN SINK

**BLANCO - QUATRUS R15 U 1-3/4**  
Stainless Steel - Undermount  
33" x 18" x 9"

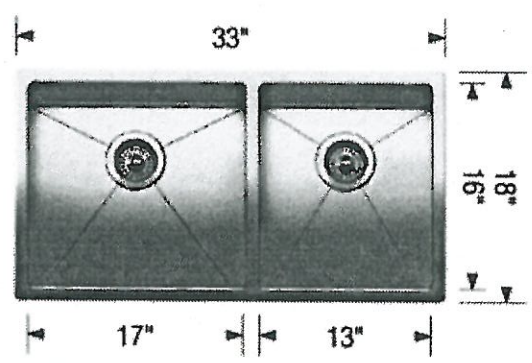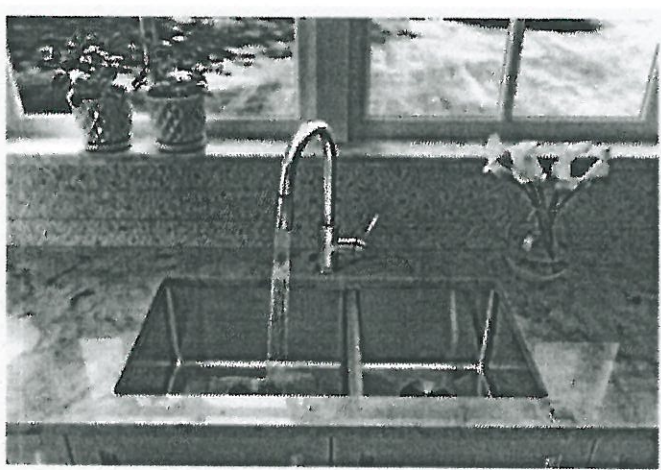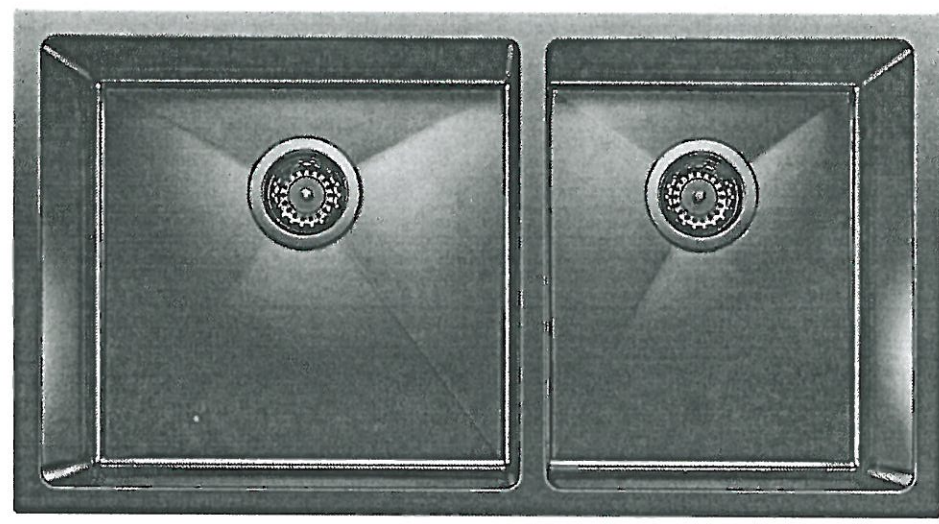

Stainless Steel

- ☒ GRID (LB)
- ☒ GRID (SB)

MODEL 401520 Stainless Steel / 406451 Grid (LB) / 406450 Grid (SB)

Lot#  
PV-101

Room:  
Kitchen

Signature:

Date:  
September 15 2020

Signature:

PLUMBING UPGRADES



**TWO HANDLE ADJUSTABLE WIDESPREAD (8"-16") LAV FAUCET  
WITH DRAIN ASSEMBLY**

MOEN - ARRIS



- ☒ CHROME  
☐ BRUSHED NICKEL  
☐ MATTE BLACK

MODEL TS43002 / 69000

Lot# PV-101		
Room: Powder Room	Signature: 	
Date: September 15 2020	Signature: 	




PINE VALLEY  
FOREVERGREEN

## UPGRADE TOILET

### CONTRAC - KIERA

1 Piece Elongated Bowl w/ concealed skirted trapway

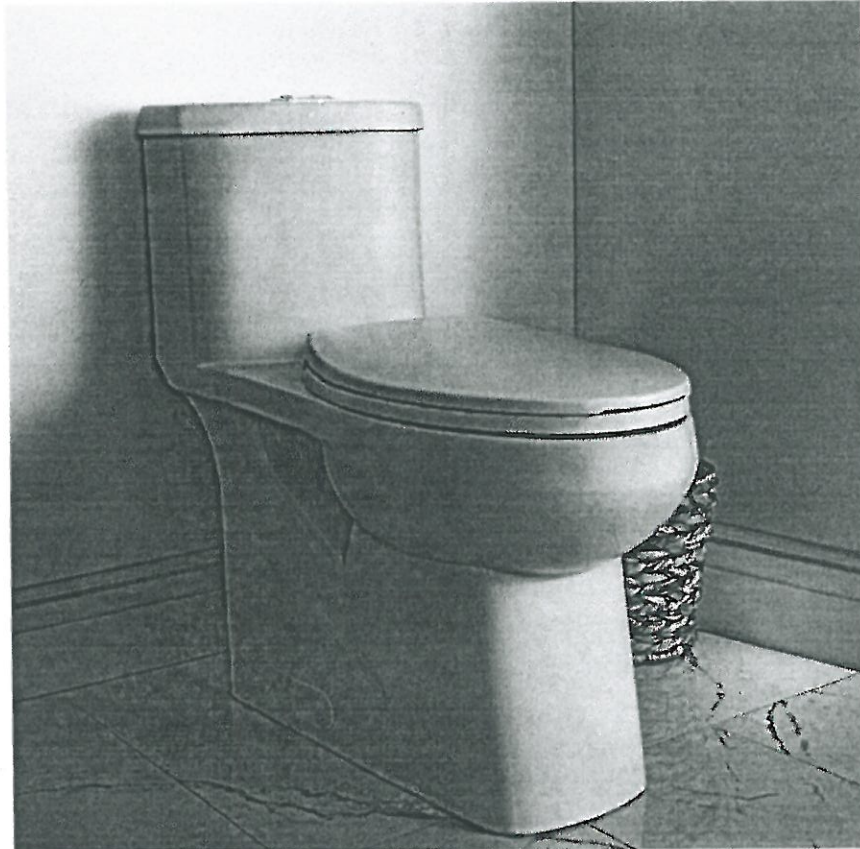

Soft White

17" plus height for greater comfort  
White and chrome top push button

15" W x 28 1/2" D x 30 1/8" H

MODEL 4710BNWU

LOT #

101

ROOM: • Master Ensuite  
Powder / Shared Bath.

DATE:

September 15 2020

SIGNATURE:

*[Handwritten signature]*

SIGNATURE:

*[Handwritten signature]*

GOLDPARK  
WORTH MORE




PINE VALLEY  
FOREVERGREEN

## UPGRADE FAUCET

### Moen - FLARA

Two-Handle High Arc Bathroom Faucet

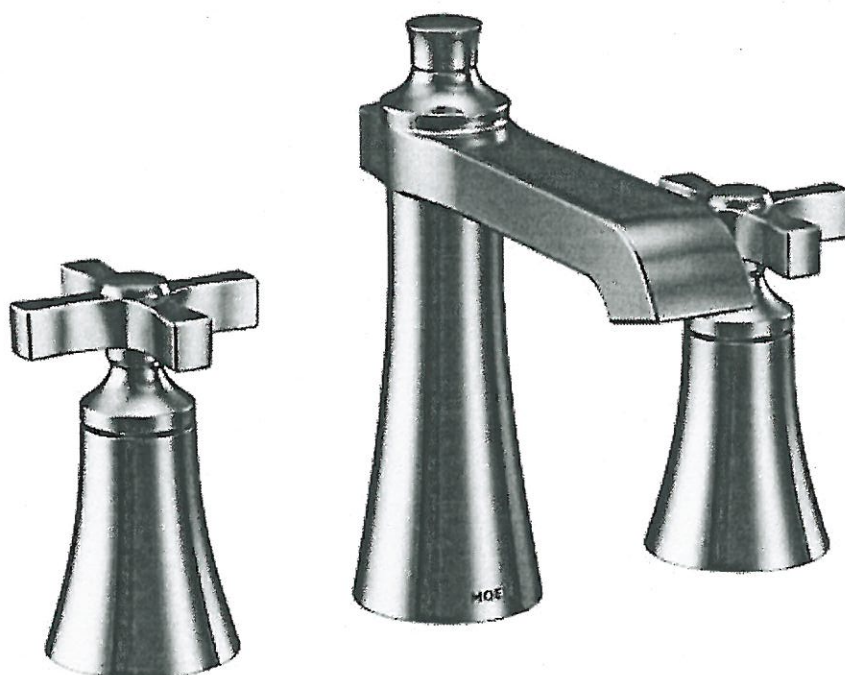

- ☒ CHROME  
☐ POLISHED NICKEL  
☐ BRUSHED NICKEL  
☐ BRUSHED GOLD

MODEL TS6985 Chrome / TS6985NL Polished Nickel / TS6985BN Brushed Nickel / TS6985BG Brushed Gold

LOT # 101

ROOM: Master Ensuite  
(x2.)



DATE: September 15 2020

SIGNATURE:

SIGNATURE:



Free-Standing w/ JET

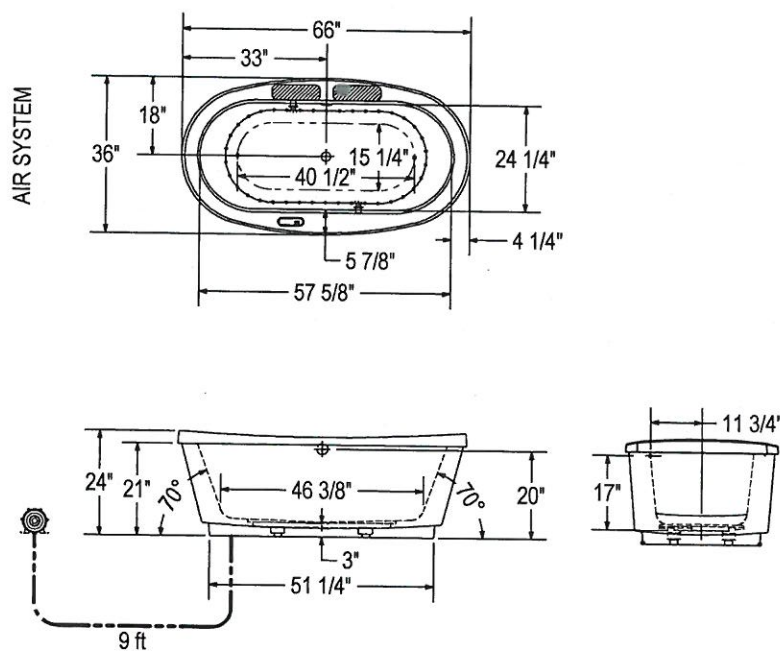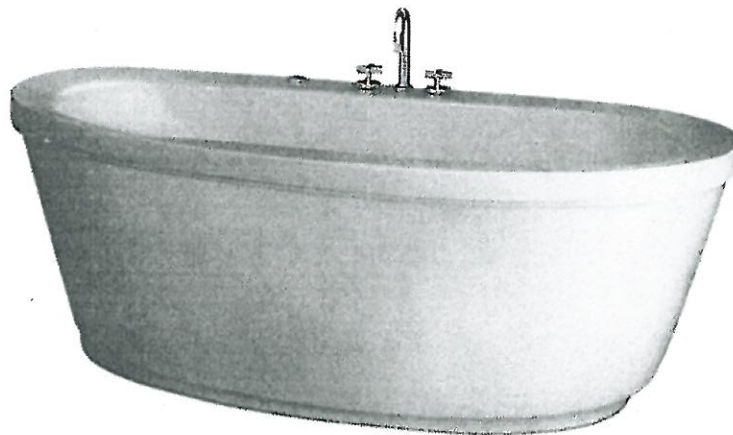

PV-101

Master Ensuite.

September 15 2020

Know Ok A

**GOLDPARK**  
WORTH MORE<sup>®</sup>

PLUMBING UPGRADE

Moen - FLARA

Posi-Temp Shower Faucet ONLY w/ 3 Function Transfer Valve/Trim &  
Slide Bar w/ Hand Shower



← from ceiling  
(116651)



☒ CHROME

☐ POLISHED NICKEL

☐ BRUSHED NICKEL

☐ BRUSHED GOLD

☐ From WALL

☒ From CEILING  
Ceiling Shower Arm:  
Chrome


MODEL TS2912EP Chrome / TS2912EPNL Polished Nickel / TS2912EPBN Brushed Nickel /  
TS2912EPBG Brushed Gold / 62380 / 3372 / TS4912 / 3558EP / A725 / 151380

LOT # 101

ROOM: MASTER  
ENQUITE

DATE: September 15 2020

SIGNATURE:

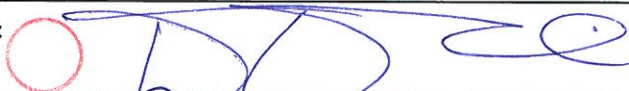

SIGNATURE:



# PLUMBING UPGRADE



## Moen - FLARA

Deck-mounted Tub Filler and Handshower



- ☒ CHROME
- ☐ POLISHED NICKEL
- ☐ BRUSHED NICKEL
- ☐ BRUSHED GOLD

MODEL TS929 Chrome / TS929NL Polished Nickel / TS929BN Brushed Nickel / TS929BG Brushed Gold / 9797

LOT # 101	ROOM: MASTER ENSUITE	DATE: September 15 2020
SIGNATURE:		
SIGNATURE:		




PINE VALLEY  
FOREVERGREEN

## UPGRADE SHOWER HARDWARE

### SQ6X6

Shower Door Handle

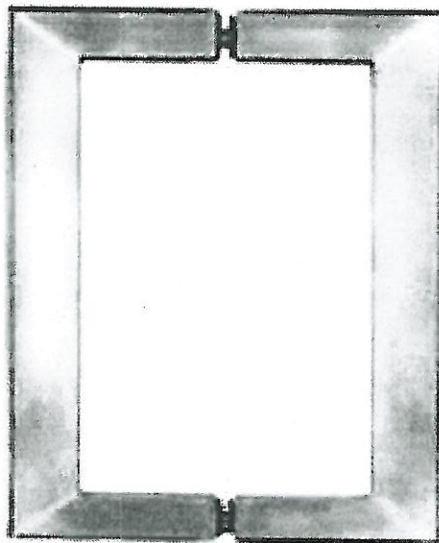

SQ6X6  
Shower Door Handle

6" x 6" back-to-back  
3/4" square tube  
(Also available single sided)

LOT #

PV-101

ROOM: Master Ensuite,  
Shared bath

DATE:

September 15 2020

SIGNATURE:



*[Handwritten signature]*

SIGNATURE:






*[Handwritten signature]*

UPGRADE KITCHEN SINK



**BLANCO - QUATRUS R15 U 2**  
Stainless Steel - Undermount  
32" x 18" x 9"

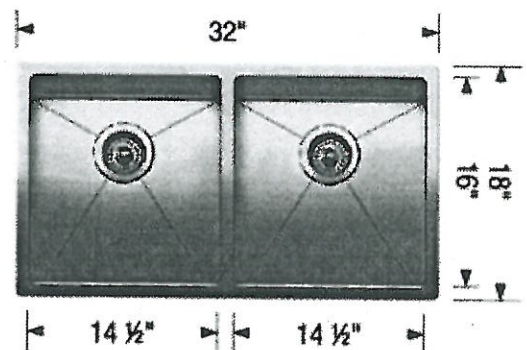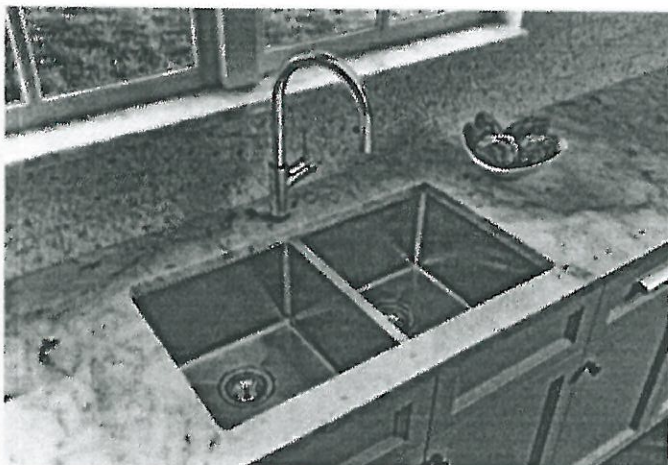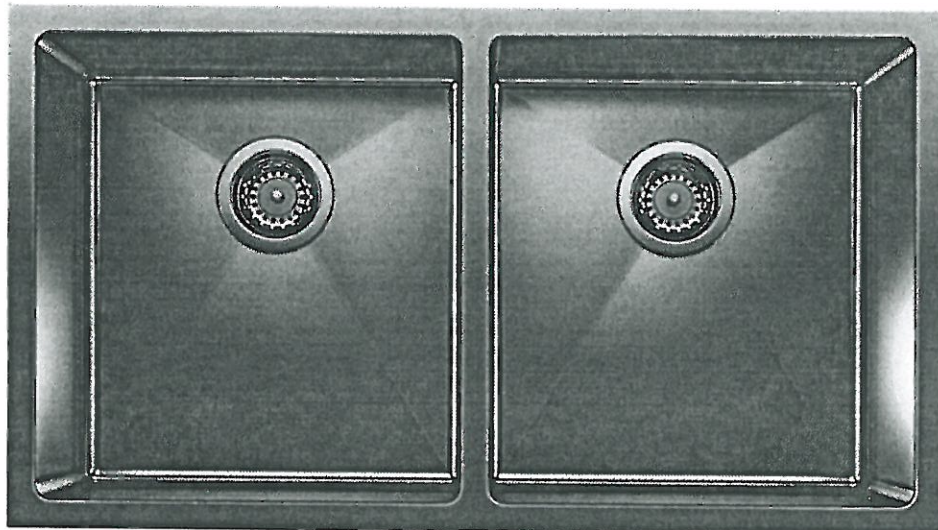

Stainless Steel

☐ GRID

MODEL 401519 Stainless Steel / 406454 Grid

Lot# 101

Room: LAUNDRY ROOM

Signature: [Signature]

Date: September 15 2020

Signature: [Signature]

GOLDPARK  
WORTH MORE

## BATHROOM ACCESSORIES



Tissue Holder  
Mason - Chrome



Towel Bar  
Mason - Chrome

*\*Please select one:*

☒ INSTALL STANDARD BATHROOM ACCESSORIES THRU OUT  
(tissue holder + towel bar) *\*location as per vendors discretion\**

☐ **\*DO NOT\*** INSTALL STANDARD BATHROOM ACCESSORIES  
THRU OUT *\*tissue holder + towel bar will not be provided\**

LOT # 101

DATE: September 15, 2020

SIGNATURE:

SIGNATURE:

PV-Lol  
Sept. 15, 2020

## 300 / 500 Series 36" Chimney Wall Hoods



36" 300 Series  
Pyramid Canopy Chimney Hood  
HCP36E52UC

- 300 CFM
- ENERGY STAR® Qualified
- 2 LED Lights
- Aluminum Mesh Filters
- 9 ft.–11.5 ft. Duct Cover Extension Accessory



36" 500 Series  
Pyramid Canopy Chimney Hood  
HCP56652UC

- 600 CFM
- 2 LED Lights
- Home Connect
- Aluminum Mesh Filters
- 9 ft.–11.5 ft. Duct Cover Extension Accessory



36" 500 Series  
Box Canopy Chimney Hood  
HCB56651UC

- 600 CFM
- 2 Halogen Lights
- Stainless Steel Filters with Metal Latch
- 9 ft.–11.5 ft. Duct Cover Extension Accessory

+ Indicates a step-up feature

	36" Pyramid Canopy 300 Series	36" Pyramid Canopy 500 Series	36" Box Canopy 500 Series
	Stainless Steel – HCP36E52UC	Stainless Steel – HCP56652UC	Stainless Steel – HCB56651UC
<b>General Properties</b>			
Operating mode	Convertible: ducted / recirculating	Convertible: ducted / recirculating	Convertible: ducted / recirculating
Maximum CFM	300 CFM	600 CFM	600 CFM
Sones	5.5 HS / 1.3 WS	10.8 HS / 2.5 WS	8.6 HS / 1.7 WS
Number of speed settings	3-stage	4-stage	4-stage
Motor location	Integrated motor in hood chimney	Integrated motor in hood chimney	Integrated motor in hood chimney
Number and type of lights	2 LED	2 LED	2 Halogen
Light lumens	500	100 – 150	360
Light color (°K)	3000	3500 – 4000	3000
Total power of the lamps (W)	13 W	3 W	80 W
Damper included	Yes	Yes	Yes
Grease filter material	Aluminum	Aluminum	Washable stainless steel
Grease filter type	Multilayer cassette	Multilayer cassette	Multilayer cassette
<b>Technical Details</b>			
Volts (V)	120 V	120 V	120 V
Frequency (Hz)	60 Hz	60 Hz	60 Hz
Plug type	No plug	No plug	No plug
<b>Dimensions &amp; Weight</b>			
Overall appliance dimensions (width of canopy included) (HxWxD) (in.)	24 9/16" – 38 7/8" / 28 1/4" – 42 9/16" x 36" x 19 11/16"	25" – 39 1/2" / 29" – 43 1/2" x 36" x 19 11/16"	27 1/16" x 42 1/8" / 27 1/16" x 45 13/16" / 36" x 19 11/16"
Height of the chimney (in.)	19 9/16" – 33 7/8" / 23 1/4" – 42 9/16"	19 9/16" – 33 7/8" / 23 1/4" – 42 9/16"	25 1/2" x 40 9/16" / 25 1/2" x 44 1/4"
Required distance above cooktop / range cooking surface	Min. 24" electric / 27" gas	Min. 30" electric / 30" gas	Min. 24" electric / 27" gas
Diameter of air duct (in.) top	8"	8"	8"
Net weight (lbs)	53 lbs	53 lbs	54 lbs

## Optional Accessories



HCPEXT5UC  
Chimney extension for 9–11.5 ft.  
ceilings for use with HCP36E52UC  
and HCP56652UC



HCBEXT5UC  
Chimney extension for 9–11.5 ft.  
ceilings for use with HCB56651UC



HCIFILTUC  
Filter Kit




HCREC5UC  
Recirculation Kit

# 300 / 500 Series 36" Chimney Wall Hoods

## 36" HCP36E52UC

### Pyramid Canopy Chimney Hood

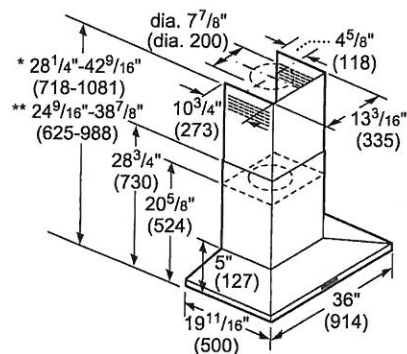


- \* Recirculating installation
- \*\* Installation with exhaust air duct

Installation height above cooking surface:  
 24"-34" (610 mm-864 mm) for electric  
 27"-34" (686 mm-864 mm) for gas

measurements in inches (mm)

## 36" HCP56652UC



### Pyramid Canopy Chimney Hood

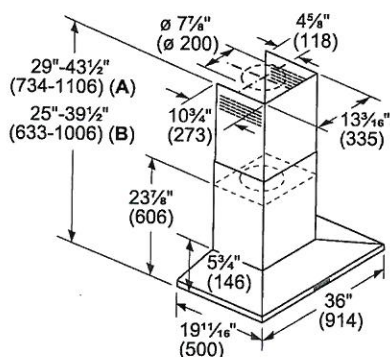

- A: Recirculating installation
- B: Ducted installation


Installation height above cooking surface:  
 30"-36" (762 mm-914 mm) to Electric  
 30"-36" (762 mm-914 mm) to Gas

measurements in inches (mm)

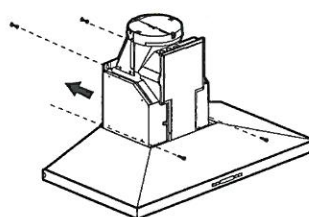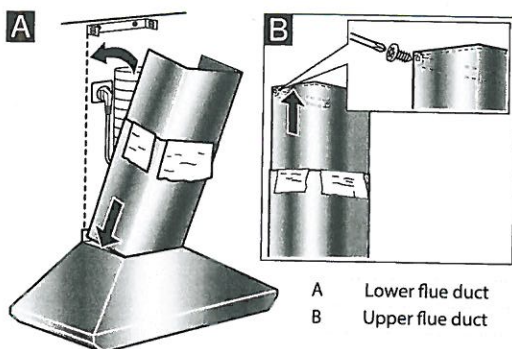

## 36" HCB56651UC


### Box Canopy Chimney Hood

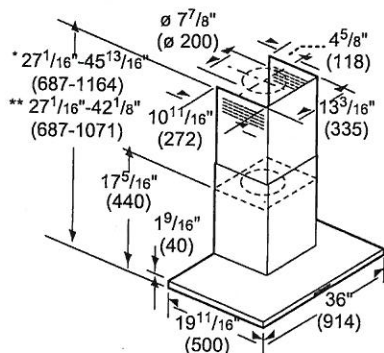

- \* Recirculating installation
- \*\* Ducted installation

Installation height above cooking surface:  
 24"-34" (610 mm-864 mm) to Electric  
 27"-34" (686 mm-864 mm) to Gas


measurements in inches (mm)

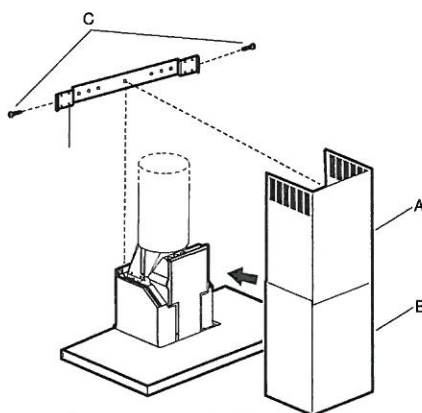

- A Upper flue duct
- B Lower flue duct
- C Screws
- D Angle bracket

PY-LO1  
 Sept. 15, 2020  
 [Signature]

# 500 / 800 Series 36" Induction Cooktops

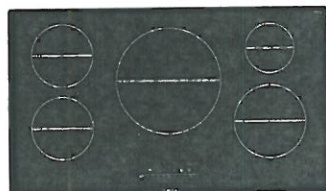

36" 500 Series  
NIT5668UC

- 12" Dual-Ring Center Cooking Zone
- 17 Power Levels
- Each Cooking Zone Has an Independent Countdown Timer
- SpeedBoost®



36" 800 Series  
NIT8669UC (Frameless)  
NIT8669SUC (Frame)

- +AutoChef®
- +Home Connect™
- +Hood Control
- +PreciseSelect® Control
- +Framed and Frameless Options

+ Indicates a step-up feature

	500 Series	800 Series
	Black – NIT5668UC	Black – NIT8669UC Black with Stainless Steel Frame – NIT8669SUC
<b>General Properties</b>		
Home Connect™ (Wi-Fi Enabled)	No	Yes
Controls	Touch	PreciseSelect® Touch
<b>Element Performance</b>		
Power of front left heating element (in boost)	1,800 W (3,100 W)	1,800 W (3,100 W)
Power of back left heating element (in boost)	1,800 W (3,100 W)	1,800 W (3,100 W)
Power of center heating element (in boost)	3,300 / 2,200 W (5,400 / 3,700 W)	3,300 / 2,200 W (5,400 / 3,700 W)
Power of back right heating element (in boost)	1,400 W (2,200 W)	1,400 W (2,200 W)
Power of front right heating element (in boost)	2,200 W (3,700 W)	2,200 W (3,700 W)
Burners with booster	All	All
<b>Element Size</b>		
Dimension of front left heating element	7"	7"
Dimension of back left heating element	7"	7"
Dimension of center heating element	12", 9"	12", 9"
Dimension of back right heating element	6"	6"
Dimension of front right heating element	9"	9"
<b>Technical Details</b>		
Watts	9,600 W	9,600 W
Circuit breaker	40 A	40 A
Volts	208 – 240 V	208 – 240 V
Frequency	60 Hz	60 Hz
Plug type	No plug	No plug
Power cord length	37"	37"
Energy source	Electric	Electric
<b>Dimensions &amp; Weight</b>		
Overall appliance dimensions (HxWxD)	5/16" + 4 1/8" x 37" x 21 1/4"	5/16" + 4 1/8" x 37" x 21 1/4"
Required cutout size (HxWxD)	4 1/8" x 34 7/8" x 20"	4 1/8" x 34 7/8" x 20"
Minimum distance from counter front	2 1/4"	2 1/4"
Minimum distance from rear wall	2"	2"
Net weight	53 lbs	53 lbs

## Optional Accessories



HEZ390210  
8" AutoChef® pan  
for 6" element



HEZ390220  
9" AutoChef® pan  
for 7" element



HEZ390230  
10" AutoChef® pan  
for 8" and 9" elements


PV-101

Sept. 15, 2020.

## 36" Induction Cooktops – 500 / 800 Series

## 500 / 800 Series 36" Induction Cooktops


### 36" Cooktop and Cutout Dimensions

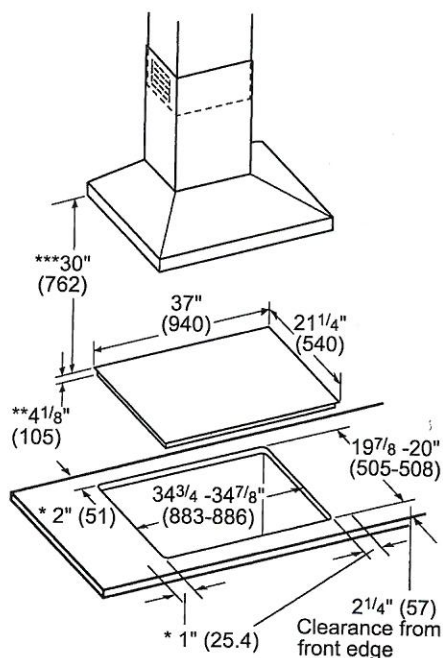

- \* Minimum clearance from the cooktop cutout to the wall
- \*\* Installed depth includes gap of 1" (26 mm) to the ventilation
- \*\*\* Minimum clearance between surface of the cooktop and lower edge of the exhaust hood.

measurements in inches (mm)

### 36" Cooktop Installation Above Wall Oven

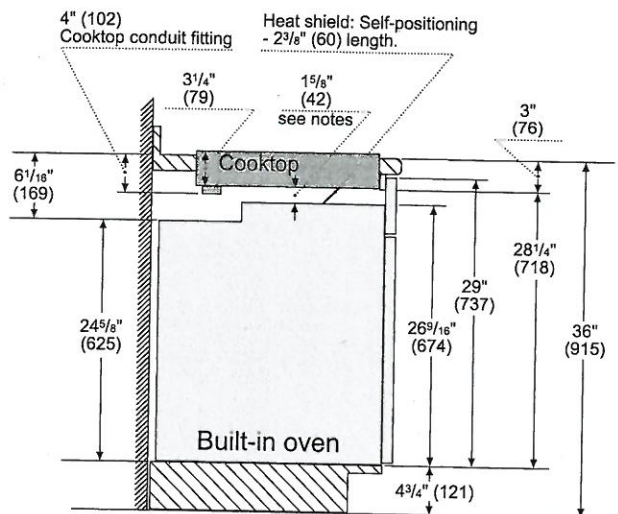


Notes:

Dimensions based on standard countertop height (36" with 4<sup>3</sup>/<sub>4</sub>" toe kick including base plate).

The built-in oven can be installed below the induction cooktop as long as there is a minimum 1" (26) clearance between the bottom of the cooktop and the top of the oven.

### Electrical Location

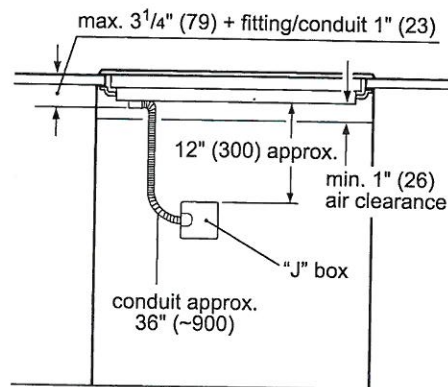


Measurements in inches (mm)

## 500 / 800 Series Combination Ovens



30" 500 Series  
HBL57M52UC

- 120V Microwave Oven (U)
- 4.6 cu. ft. (L)
- European Convection (L)
- Stainless Steel Knobs (L)

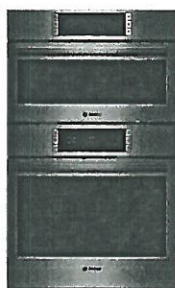

30" 800 Series  
HBL87M53UC

- 120V Microwave Oven (U)
- 4.6 cu. ft. (L)
- + QuietClose® Door (L)
- + Extension Rack (L)
- + Meat Probe (L)
- + Home Connect (L)
- + LED Light (U)



30" 800 Series  
HBL8753UC  
HBL8743UC

- 240V Speed Oven (U)
- 4.6 cu. ft. (L)
- + 12 Auto Programs (U)
- + 1000 W Microwave (U)
- Home Connect (L)

Black  
Stainless Steel

+ Indicates a step-up feature  
U=Upper; L=Lower


	500 Series	800 Series	800 Series
	Stainless Steel – HBL57M52UC	Stainless Steel – HBL87M53UC	Stainless Steel – HBL8753UC Black Stainless Steel – HBL8743UC
<b>General Properties</b>			
Cooking modes – upper cavity	Microwave; 10 Sensor Cooking Programs (Including Baked Potato, Sweet Potato, Fresh Vegetable, Frozen Vegetable, Ground Meat, Fish/Seafood, Brown Rice, White Rice, Frozen Entrées, Reheat), Popcorn, Beverage, Melt/Soften, Defrost	Microwave; 10 Sensor Cooking Programs (Including Baked Potato, Sweet Potato, Fresh Vegetable, Frozen Vegetable, Ground Meat, Fish/Seafood, Brown Rice, White Rice, Frozen Entrées, Reheat), Popcorn, Beverage, Melt/Soften, Defrost	Speed Oven; 12 Auto Programs (Including Auto Defrost, Melt Butter, Soften Ice Cream, Pizza), 9 Sensor Cook Programs, 9 SpeedChef® Programs, Hi & Lo Broil, European Convection, Keep Warm, Frozen Foods
Cooking modes – lower cavity	Bake, Variable Broil (Hi & Low), Roast, Warm, Sabbath, Proof Dough, Convection Bake, Convection Broil, Convection Roast, Pizza, Multi Rack Genuine European Convection, Convection Conversion	Bake, Variable Broil (Hi & Low), Roast, Warm, Sabbath, Proof Dough, Convection Bake, Convection Broil, Convection Roast, Pizza, Multi Rack Genuine European Convection, Convection Conversion, Temperature Probe, Fast Preheat	Bake, Variable Broil (Hi & Low), Roast, Warm, Sabbath, Proof Dough, Convection Bake, Convection Broil, Convection Roast, Pizza, Multi Rack Genuine European Convection, Convection Conversion, Temperature Probe, Fast Preheat
Cleaning type – lower cavity	Self clean	Self clean	Self clean
Telescopic rack	0	1	1
Illumination type	Incandescent (upper and lower)	LED (upper) / Incandescent (lower)	LED (upper) / Incandescent (lower)
Interior lights – upper / lower cavity	1 / 1	1 / 2	1 / 2
<b>Oven Performance</b>			
Microwave power – upper cavity	950 W	950 W	1000 W
Bake / broil element wattages – upper	N/A	N/A	600 / 1,750 W
Convection element wattages – upper	N/A	N/A	1,700 W
Bake / broil element wattages – lower	2,400 / 3,800 W	2,400 / 3,800 W	2,400 / 3,800 W
Convection element wattages – lower	2,000 W	2,000 W	2,000 W
<b>Technical Details</b>			
Watts (W)	9,600 W	9,600 W	9,600 W
Circuit breaker (A)	40 A	40 A	40 A
Volts (V); Frequency (Hz)	240 / 208 V; 60 Hz	240 / 208 V; 60 Hz	240 / 208 V; 60 Hz
Power cord length (in)	50"	50"	50"
Plug type	Fixed connection, no plug	Fixed connection, no plug	Fixed connection, no plug
Energy source	Electric	Electric	Electric
<b>Dimensions &amp; Weight</b>			
Overall appliance dimensions (HxWxD) (in)	49" x 29 3/4" x 24 1/2"	49" x 29 3/4" x 24 1/2"	49" x 29 3/4" x 24 1/2"
Required cutout size – standard (HxWxD) (in)	48 5/8" x 28 1/2" x 23 1/2"	48 5/8" x 28 1/2" x 23 1/2"	48 5/8" x 28 1/2" x 23 1/2"
Required cutout size – flush (HxWxD) (in)	49 1/8" x 30" x 24 1/2"	49 1/8" x 30" x 24 1/2"	49 1/8" x 30" x 24 1/2"
Overall upper oven interior (HxWxD) (in.)	9 7/8" x 16 1/2" x 16 1/2"	9 7/8" x 16 1/2" x 16 1/2"	9 7/8" x 16 1/2" x 16 1/2"
Turntable – glass max. cookware – upper	14 1/8" dia.	14 1/8" dia.	N/A
Turntable – metal max. cookware – upper	N/A	N/A	14 1/8" dia.
Turntable – ceramic tray max. – upper	N/A	N/A	13 3/4" dia.
Rack – rectangular cookware max. – upper	N/A	N/A	15" x 12"
Oven cavity size – upper / lower cavity (cu. ft.)	1.6 / 4.6 cu. ft.	1.6 / 4.6 cu. ft.	1.6 / 4.6 cu. ft.
Overall lower oven interior (HxWxD) (in)	17 13/16" x 24 1/8" x 18"	17 13/16" x 24 1/8" x 18"	17 13/16" x 24 1/8" x 18"
Usable lower oven interior (HxWxD) (in)	12 5/16" x 23 1/4" x 15 1/4"	12 1/4" x 23 1/4" x 15 1/4"	12 1/4" x 23 1/4" x 15 1/4"
Net weight (lbs)	259 lbs	259 lbs	259 lbs

PV-LO1

Sept. 15, 2020.


# 500 / 800 Series Combination Ovens

## Product Dimensions

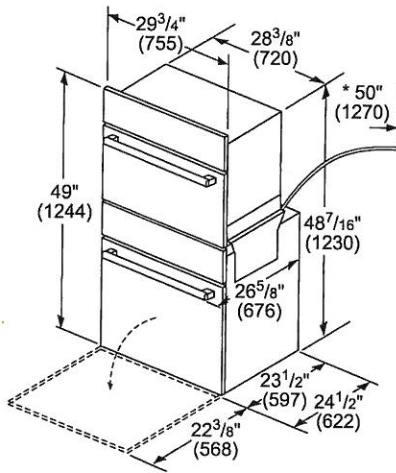

\* Power cable 50" (1270 mm) from the lower oven.


## Cutout Dimensions

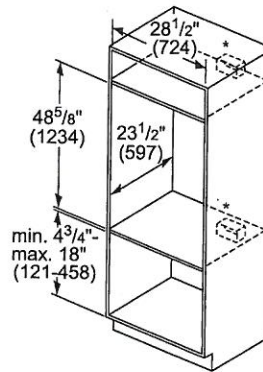


\* Junction box may be installed above, below, or to the left or right of the unit within reach of the power cable

measurements in inches (mm)

## Flush Installation

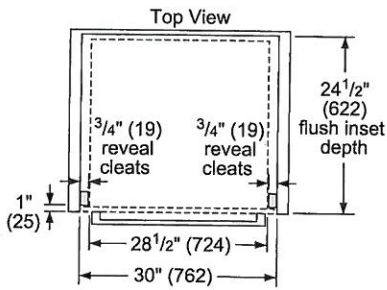

## Side View

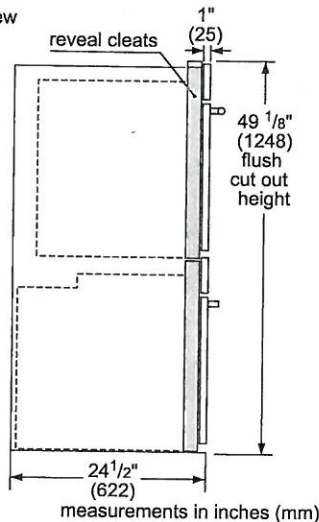

measurements in inches (mm)

**NOTE:** Bosch combination wall ovens can be installed in combination with other Bosch cooking products. See page 52 for details.


500 Series	800 Series	800 Series
Stainless Steel – HBL57M52UC	Stainless Steel – HBL87M53UC	Stainless Steel – HBL8753UC Black Stainless Steel – HBL8743UC
<b>Accessories – Included</b>		
Included	Upper oven: metal turntable, square rack, ceramic cooking tray; Lower oven: 2 standard oven racks	Upper Oven: Glass Turntable Lower Oven: 1 Telescopic and 2 Standard Oven Racks, Meat Probe  Upper oven: metal turntable, square rack, ceramic cooking tray; Lower oven: 1 telescopic and 2 standard oven racks, meat probe

## Optional Accessories



HEZTR301  
30" Telescopic rack

# 800 Series Freestanding French Door Refrigerator

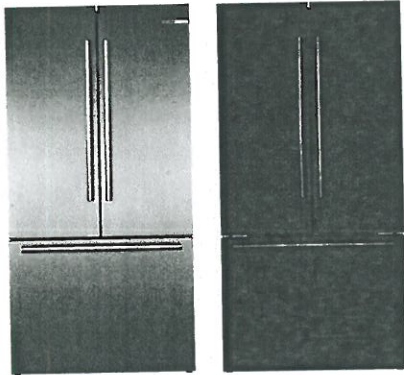

800 Series  
B36CT80SNS (Stainless)  
B36CT80SNB (Black Stainless Steel)  
French Door

- Dual Compressor and Dual Evaporator
- Counter-Depth
- FarmFresh System™
- VitaFreshPro™ Freshness Settings
- Interior Water Dispenser
- FlexBar™ Flexible Storage Bar
- Home Connect™



Home  
connect

Pr-L01

Sept. 15, 2020

*(Handwritten signatures and initials)*

## 800 Series 36" Counter-Depth

Stainless Steel – B36CT80SNS  
Black Stainless Steel – B36CT80SNB

### General Properties

Full 72" height and true counter depth for built-in appearance	Yes
Easy Clean Stainless Steel	Yes
Lighting	Recessed LED light bars
Number of compressors / evaporators	2 / 2
Defrost process refrigerator section	Frost-free
Adjustable glass shelves – refrigerator	4 half-width
Flexible storage bar	FlexBar™
Automatic temp. & humidity controlled drawer	VitaFreshPro™
Water dispenser, freezer ice maker, water filter	Yes (internal), yes, UltraClarityPro™
AirFresh® filter, MultiAirFlow™	Yes, yes
FreshProtect™ ethylene filter	Yes
Stainless steel back wall	Yes
Number of drawers – freezer	3
Wi-Fi enabled	Yes, Home Connect™ app

### Capacity

Total capacity (cu. ft.)	20.8 cu. ft.
Refrigerator capacity (cu. ft.)	14.8 cu. ft.
Freezer capacity (cu. ft.)	6.0 cu. ft.

### Technical Details

Current (A)	15 A
Volts (V)	115 V
Frequency (Hz)	60 Hz
Power cord length (in.)	91"
Plug type	120V-3 prong

### Dimensions & Weight

Appliance dimensions with hinges, handles and doors (HxWxD) (in.)	72** x 35 5/8" x 31 1/8"
Appliance dimensions without hinges and doors (HxWxD) (in.)	71 1/2" x 35 5/8" x 24***
Appliance dimensions with hinges and doors, no handles (HxWxD) (in.)	72** x 35 5/8" x 28 3/4"
Required cutout size (HxWxD) (in.)	72" x 36" x 25"
Net weight (lbs)	350 lbs

### Efficiency


ENERGY STAR® qualified	Yes – Tier 1
Energy consumption (kWh / yr)	570 kWh

\*When leveling legs are fully extended, add 5/8" to overall height, total 72 5/8".

\*\*The cutout depth of 25" includes the required 1" airflow. The electrical covers on the back of unit do not require additional depth.


# 800 Series Freestanding French Door Refrigerator

## 36" Freestanding Dimensions

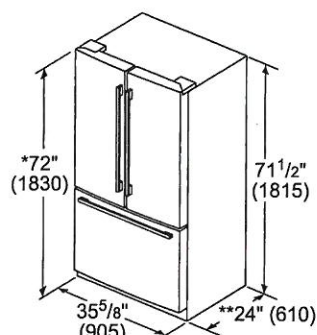

\*Add  $\frac{5}{8}$ " (17) with front levelling feet fully extended  
 \*\*Add 1" (25) for fixed spacers on back measurements in inches (mm)

Measurements in inches (mm)

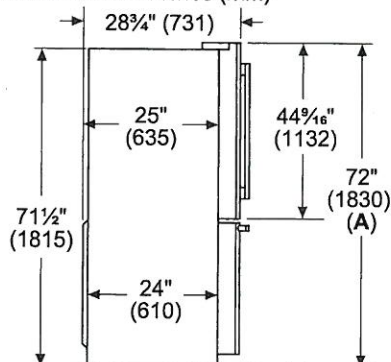


A: Add  $\frac{5}{8}$ " (17) with front leveling feet fully extended


PV-LO1  
 Sept. 15, 2020  
 (Handwritten signatures and initials)

## 36" Freestanding Dimensions (Overhead Views)

measurements in inches (mm)

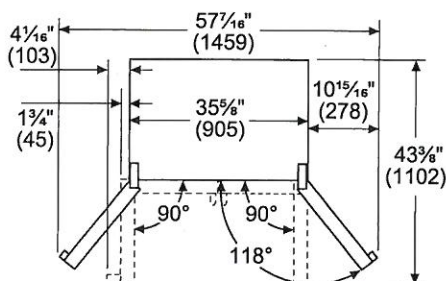


Measurements in inches (mm)

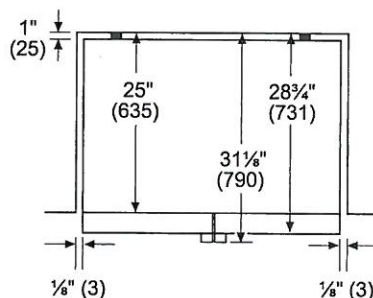

Drawers can be pulled out with door open to 90°. Drawers can be taken out with door completely opened.

## 36" Freestanding Installation

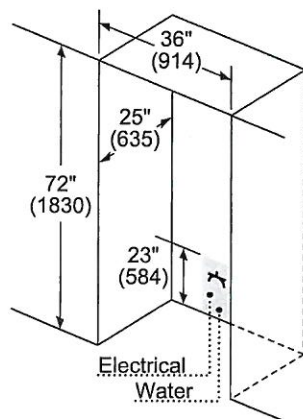

Leave  $\frac{1}{2}$ " (12.7) gap at the top and 1" (25.4) behind the refrigerator for proper ventilation.  
 It is recommended that you do not install the refrigerator near a heat source such as an oven or a range.  
 Maximum receptacle and waterline height 23" (584).

measurements in inches (mm)

## Accessories

BORPLFTR50 UltraClarityPro™ Water Filter	BOETHSCV10 FreshProtect™ Ethylene Filter Kit	BOFRSRF FreshProtect™ Ethylene Filter Refill	BOFLEXBOTL FlexBar™ Bottle Holder	BOFLEXLGSH FlexBar™ Deep Shelf	BOFLEXSMSh FlexBar™ Shallow Shelf	BOFLEXEGG FlexBar™ Egg Tray
--	--	--	---	--------------------------------------	---	-----------------------------------

# 800 Series Dishwasher



home  
connect

- 800 Series with Home Connect™  
SHEM78ZH5N
- 42 dBA
  - Flexible 3rd Rack
  - + Home Connect™
  - + 24/7 AquaStop® Plus
  - CrystalDry™

PV-001

Sept. 15, 2020

FF

+ Indicates a step-up feature

## 800 Series with Home Connect™

Recessed Handle – SHEM78ZH5N

### General Properties

Number of wash cycles / options	6 / 6
dBA	42
Drying system	CrystalDry™
Third rack	Flexible 3rd rack
Rack adjustability	RackMatic®
Tub material	Stainless steel
Control type	Touch control
Concealed water heating element	Yes
Leak protection system	24/7 AquaStop® Plus
Water softener	No
Five-level wash	Yes
ChildLock	No
InfoLight®	No
Special features	Home Connect™ (WiFi enabled)

### Efficiency and Capacity

Water usage per cycle	3.5
Energy efficiency class	Tier 1
ENERGY STAR® qualified	Yes
Total annual energy / water consumption	269 kWh / 623.5 g
Number of place settings	16

### Technical Data

Watts (W)	1440 W
Current (A) / Volts (V) / Frequency (Hz)	12 A / 120 V / 60 Hz
Power cord length	67"
– Install length from corner of unit	45"
Minimum water pressure (lb / sin)	14
Length outlet hose (in)	79"

### Dimensions & Weight

Overall appliance dimensions (HxWxD) (in)	33 7/8" x 23 9/16" x 23 3/4"
Required cutout size (HxWxD) (in)	33 7/8" x 23 5/8" x 24"
Adjustable feet	Yes
Net weight (lbs)	102 lbs

### Optional Accessories

SMZPCJB1UC  
Junction Box

SMZSH002UC  
Bosch Dishwasher  
Water Supply Hose

SGZ1010UC  
Drain Hose  
Extension 76 3/4"


SMZ5000  
Accessory Kit: Extra Tall Item Sprinkler,  
Vase and Bottle Holder, 3 Plastic Item  
Clips and Small Item Basket

SMZ5002UC  
Anti-Tarnish  
Silverware Cassette

SMZEP001UC  
Edge Protector


# 800 Series Dishwasher

## Dimensions and Cutout

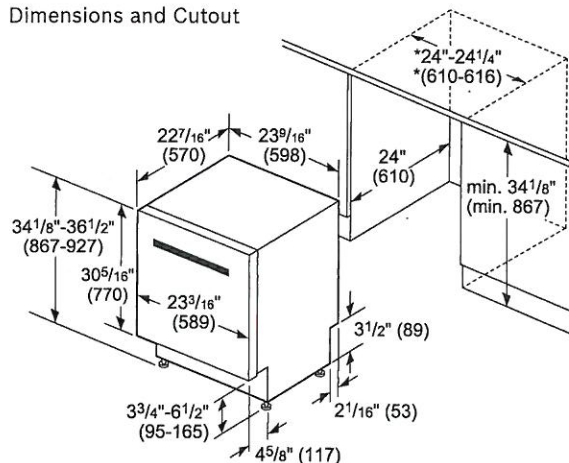

\*23 5/8" (600) without decor strips    measurements in inches (mm)

## Plumbing

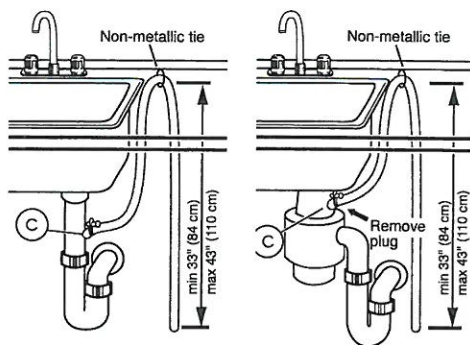


Note: Plumbing installations will vary - refer to local codes. Drain hose included is 79" (201 cm) and can be extended to a maximum of 155 3/4" (396 cm).

Always use the approved drain hose extension kit (SGZ1010UC).


Ensure a portion of the drain hose is raised between min. 33" (84 cm) and max. 43" (110 cm) above the cabinet floor.

## Included Parts & Accessories

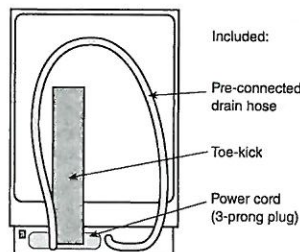


Pr-LO1  
Sept. 15, 2020  
x ho


## Example of Hardwire Installation

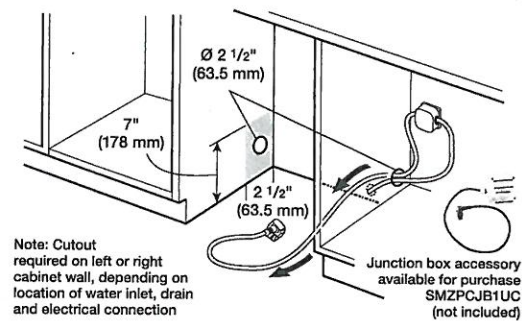

## Example of Electrical Receptacle Installation

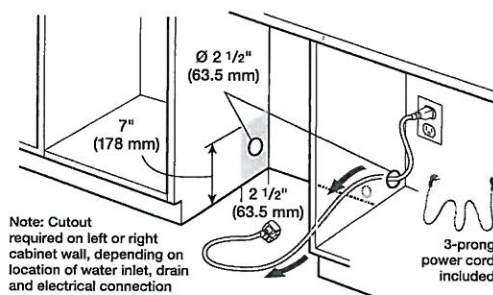

## Water and Electrical Locations

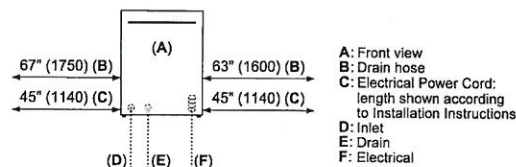

All connections are at the rear of the appliance. Extension for drain hose available as accessory. Junction Box for hard wired connection available as an accessory.


measurements in inches (mm)

# 24" Washers and Dryers Installed in Enclosure

PV-LO1  
Sept. 15, 2020


## Enclosure Dimensions

### Under Counter: (Preferred)

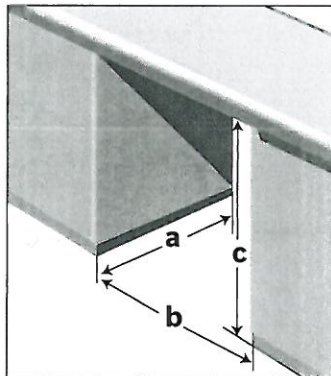

Front of the appliance fully open. No doors or coverings.

### Under Counter: (Less Preferred)

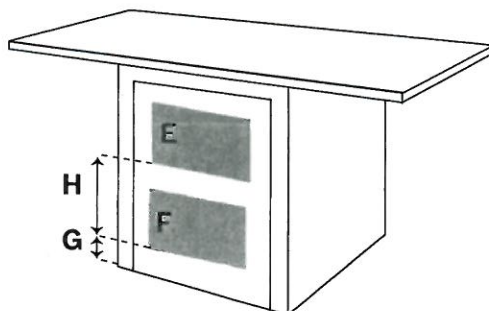

If the front of the appliance is covered, ventilation openings must be installed as shown and front/rear clearances adhered to according to closet installations.

### Minimum opening dimensions

a	28 in.
b	23 7/8 in.
c	34 1/2 in.


### E & F are minimum area sizes

E	63 sq. in.
F	63 sq. in.


### G & H actual spacing dimensions for min. open area sizes

G	3 in.
H	14 in.

### Closet: Stacked

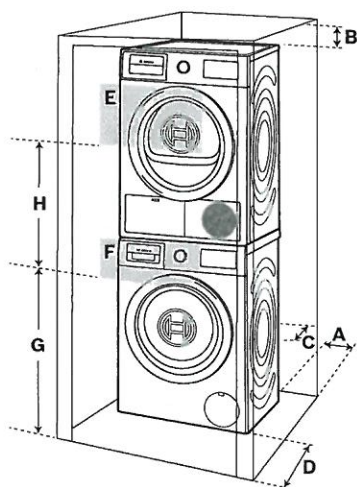

### Closet: Stand Alone (shown) or Side by Side

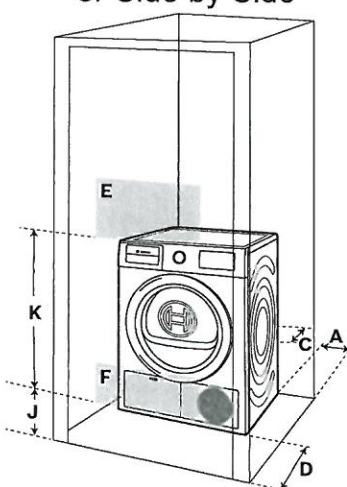

### Clearance requirements (Minimum)

A Both Sides	5/8 in.
B Top	6 1/4 in.
C Rear	2 1/2 in.
D Front	2 1/2 in.

### Ventilation Area (Minimum)

E Top	63 sq. in.
F Bottom	63 sq. in.

### Vent Spacing

G	37 in.
H	26 in.
J	3 in.
K	29 in.

## Enclosure Dimensions

PY-001

Sept. 15, 2020

# 24" Compact Washers



300 Series  
WAT28400UC

- SpeedPerfect® Provides Up to 40% Faster Washing Time\*
- EcoSilence Motor Delivers Quiet, Efficient Performance
- Anti-vibration Circular Side Walls Reduce Vibration
- ENERGY STAR® Qualified



500 Series  
WAT28401UC

- + AquaShield® Provides Protection Against Water Damage
- + Sanitize Cycle Heats Water to Kill Bacteria
- + Lower Noise 52 / 72 dBA (Washing / Spinning)



+ Indicates a step-up feature

	300 Series	500 Series
	White - WAT28400UC	White - WAT28401UC
<b>General Properties</b>		
Drum material	Stainless steel	Stainless steel
Maximum spin speed (rpm)	1,400	1,400
Interior light	No	No
Leak protection systems	Reinforced hose	AquaShield® hose
Internal water heater	Yes	Yes
Stackable	Yes	Yes
Silence level - washing (dBA)	54	52
Silence level - spinning (dBA)	73	72
Programs (No.), [Special]	(15), [Allergen, Jeans, Heavy Duty]	(15), [Bulky / Large Items, Towels]
Options (No.), [Special]	(6), [SpeedPerfect®, PreWash]	(6), [SpeedPerfect®, PreWash]
Energy consumption (kWh / yr)	84	84
Water consumption (gal / yr)	2,294	2,294
ENERGY STAR® qualified	Yes	Yes
<b>Capacity</b>		
Capacity (cu. ft.)	2.2	2.2
<b>Design Elements</b>		
Door ring	White	Silver
Control type	Touch	Touch
Dial	White	Silver ring with white center
Bosch logo on door glass	No	Yes
<b>Technical Details</b>		
Watts (W)	2,520	2,520
Circuit breaker if plugged into an individual circuit (A)	20	20
Volts (V)	208 / 220 - 240	208 / 220 - 240
Current (A)	10.5	10.5
Frequency (Hz)	60	60
Plug type	240V, NEMA 6 - 15 (3 prong)	240V, NEMA 6 - 15 (3 prong)
Included power cord length (in)	63" (Full length)	63" (Full length)
Drain / inlet hose length (in)	57" / 47" (Full length)	57" / 59" (Full length)
Door hinge	Left side (not reversible)	Left side (not reversible)
<b>Dimensions &amp; Weight</b>		
Overall dimensions (HxWxD) (in)	33 1/4" x 23 1/2" x 24 1/4"	33 1/4" x 23 1/2" x 25"
Net weight (lbs)	158	160
Minimum stack height (in)	67 3/4"	67 3/4"
ADA compliance	Meets ADA height and access requirements when installed on pedestal. Meets ADA operable parts requirements for controls and detergent dispenser	

\* As compared to Perm Press Heavy Soil cycle without SpeedPerfect

# 24" Compact Washers



800 Series  
WAW285H2UC

home  
connect

- + Home Connect™ Controls Washer Remotely
- + Premium LED Controls with Enhanced Text and Icons
- + Illuminated Selection Jog Dial
- + Stains Program
- + EcoPerfect



PV-L01  
Sept. 15, 2020.  
AF AW

+ Indicates a step-up feature

## 800 Series

White – WAW285H2UC

General Properties	
Drum material	Stainless steel
Maximum spin speed (rpm)	1,400
Interior light	Yes (LED)
Leak protection systems	AquaStop® Plus (AquaStop® base + AquaShield® hose)
Internal water heater	Yes
Stackable	Yes
Silence level – washing (dBA)	50
Silence level – spinning (dBA)	71
Programs (No.), [Special]	(14), [Super Quick 15, Whitest Whites]
Options (No.), [Special]	(9), [Remote Start, EcoPerfect, Stains]
Energy consumption (kWh / yr)	84
Water consumption (gal / yr)	2,358
ENERGY STAR® qualified	Yes
Capacity	
Capacity (cu. ft.)	2.2
Design Elements	
Door ring	Chrome
Control type	Premium LED Touch
Dial	Illuminated jog dial
Bosch logo on door glass	Yes
Technical Details	
Watts (W)	2,520
Circuit breaker if plugged into an individual circuit (A)	20
Volts (V)	208 / 220 – 240
Current (A)	10.5
Frequency (Hz)	60
Plug type	240V; NEMA 6 – 15 (3 prong)
Included power cord length (in)	63" (Full length)
Drain / inlet hose length (in)	57" / 59" (Full length)
Door hinge	Left side (not reversible)
Dimensions & Weight	
Overall dimensions (HxWxD) (in)	33 1/4" x 23 1/2" x 25"
Net weight (lbs)	160
Minimum stack height (in)	67 3/4"
ADA compliance	Meets ADA height and access requirements when installed on pedestal. Meets ADA operable parts requirements for controls and detergent dispenser.

Pr-L01




Sept. 15, 2020.

*[Handwritten signature]*

# 24" Compact Washers


## 300 Series Dimensions and Installation

Dimensions in inches

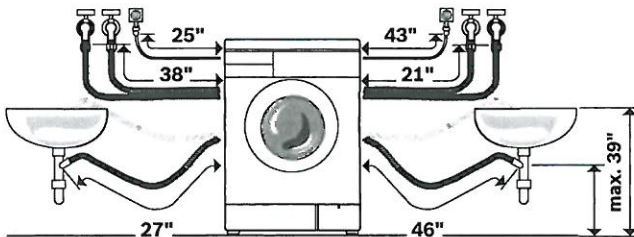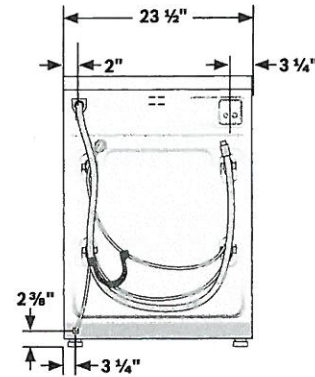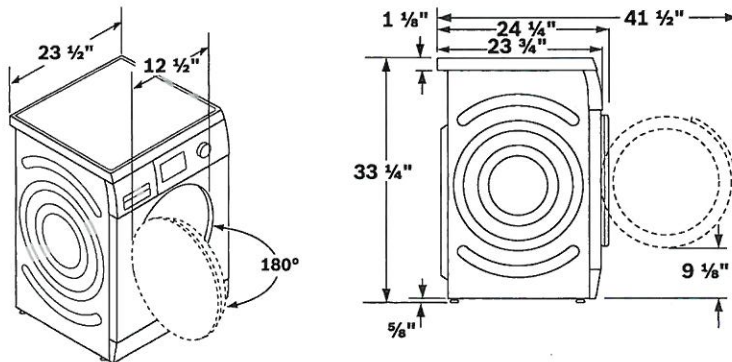



## 300 Series, 500 Series and 800 Series

Washer plugs into the dryer or properly installed 240V NEMA 6-15 wall receptacle.

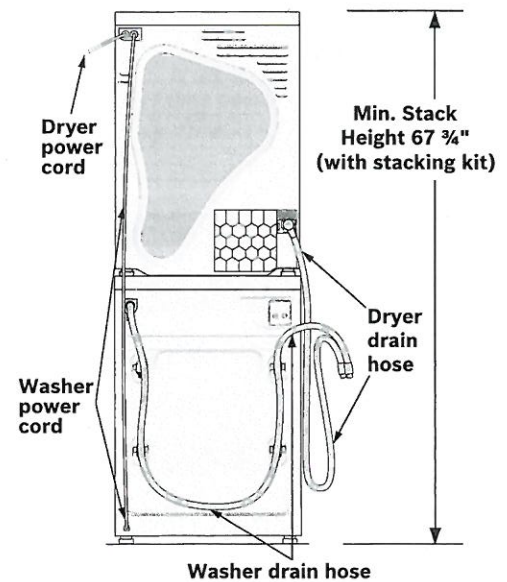

## 500 Series and 800 Series Dimensions and Installation

Dimensions in inches

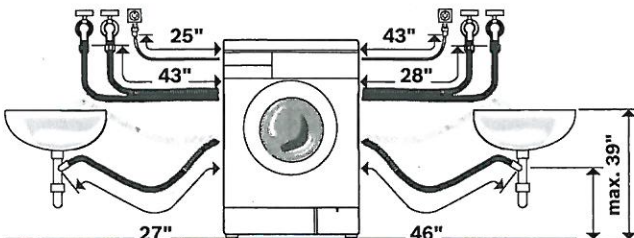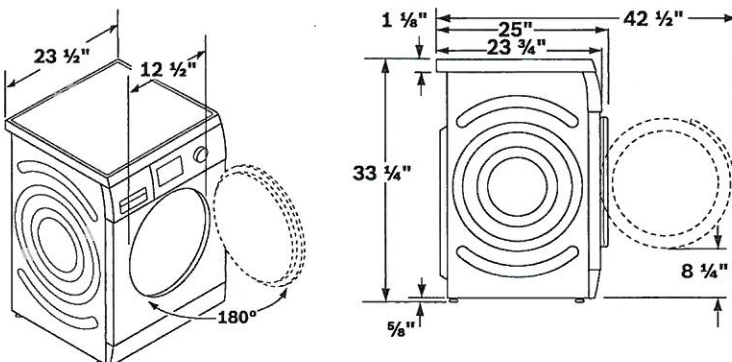

### Optional Accessories

P/N 645787 (500 & 800 Series)  
Short Stainless Steel Hose (If Needed for  
Plumbing Box Clearance with AQS Hose)

**NOTE:** See page 158 for details on installing under counter or in a closet.

# 24" Compact Dryers

PV-L01  
Sept. 15, 2020



300 Series  
WTG86400UC

- Washer Plugs into Dryer for Easy Installation
- Intelligent Sensors Prevent Over Drying
- Anti-vibration Circular Side Walls Reduce Vibration
- Low Noise 67 dBA



500 Series  
WTG86401UC

- + Reversible Door
- + Stainless Steel Drum
- + ENERGY STAR® Qualified
- + Lower Noise 65 dBA
- + Bulky / Large Items Cycle



+ Indicates a step-up feature

	300 Series	500 Series
	White – WTG86400UC	White – WTG86401UC
<b>General Properties</b>		
Dryer type	Condensing	Condensing
Drum material	Galvalume	Stainless steel
Interior light	No	No
Ventless drying (no ducting)	Yes	Yes
Stackable	Yes	Yes
Silence level (dBA)	67	65
Programs (No.), [Special]	(15), [Jeans, Heavy Duty]	(15), [Bulky / Large Items, Towels]
Options (No.), [Special]	(6), [Dry Level, Finished In]	(6), [Dry Level, Finished In]
Energy consumption (kWh / yr)	320	311
ENERGY STAR® qualified	No	Yes
<b>Capacity</b>		
Capacity (cu. ft.)	4.0	4.0
<b>Design Elements</b>		
Door ring	White	Silver
Control type	Touch	Touch
Dial	White	Silver ring with white center
Bosch logo on door glass	No	Yes
<b>Technical Details</b>		
Energy source	Electric	Electric
Watts (W)	2,520	2,520
Circuit breaker (A)	30	30
Volts (V)	208 / 220 – 240	208 / 220 – 240
Current (A)	10.5	10.5
Frequency (Hz)	60	60
Plug type	240V; NEMA 14 – 30 (4 prong)	240V; NEMA 14 – 30 (4 prong)
Included power cord length (in)	63" (full length)	63" (full length)
Drain hose length (in)	78" (full length)	78" (full length)
Door hinge	Right side (not reversible)	Right side (reversible)
<b>Dimensions &amp; Weight</b>		
Overall dimensions (HxWxD) (in)	33 1/4" x 23 1/2" x 25"	33 1/4" x 23 1/2" x 25"
Net weight (lbs)	99	99
Minimum stack height (in)	67 3/4"	67 3/4"
ADA compliance	Meets ADA height and access requirements <i>when installed on pedestal</i> . Meets ADA operable parts requirements for controls and lint filter.	

# 24" Compact Dryers



800 Series  
WTG865H3UC

Home  
connect

- + Home Connect™ Controls  
Dryer Remotely
- + Premium LED Controls with  
Enhanced Text and Icons
- + Illuminated Selection Jog Dial
- + Easy Start
- + Dry Level Adjust
- + ENERGY STAR® Qualified



*Handwritten signatures and initials.*

PV-LOI

Sept. 15, 2020.

+ Indicates a step-up feature

## 800 Series

White – WTG865H3UC

### General Properties

Dryer type	Condensing
Drum material	Stainless steel
Interior light	Yes (LED)
Ventless drying (no ducting)	Yes
Stackable	Yes
Silence level (dBA)	63
Programs (No.), [Special]	(14), [Super Quick 15, Anti Shrink]
Options (No.), [Special]	(8), [Remote Start, Dry level adjust]
Energy consumption (kWh / yr)	311
ENERGY STAR® qualified	Yes

### Capacity

Capacity (cu. ft.)	4.0
--------------------	-----

### Design Elements

Door ring	Chrome
Control type	Premium LED Touch
Dial	Illuminated jog dial
Bosch logo on door glass	Yes

### Technical Details

Energy source	Electric
Watts (W)	2,520
Circuit breaker (A)	30
Volts (V)	208 / 220 – 240
Current (A)	10.5
Frequency (Hz)	60
Plug type	240V; NEMA 14 – 30 (4 prong)
Included power cord length (in)	63" (full length)
Drain hose length (in)	78" (full length)
Door hinge	Right side (reversible)




### Dimensions & Weight

Overall dimensions (HxWxD) (in)	33 1/4" x 23 1/2" x 25"
Net weight (lbs)	99
Minimum stack height (in)	67 3/4"
ADA compliance	Meets ADA height and access requirements <i>when installed on pedestal</i> . Meets ADA operable parts requirements for controls and lint filter.

# 24" Compact Dryers


## Dryer Dimensions

Dimensions in inches

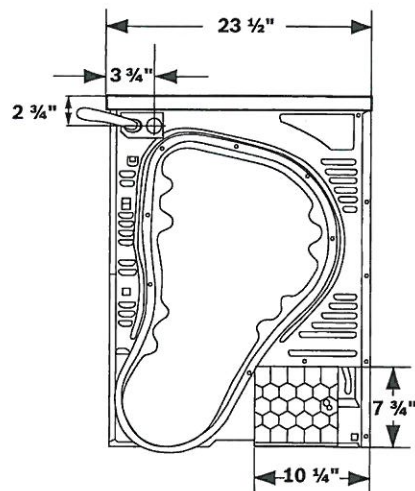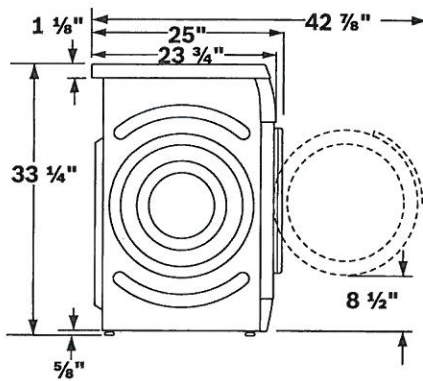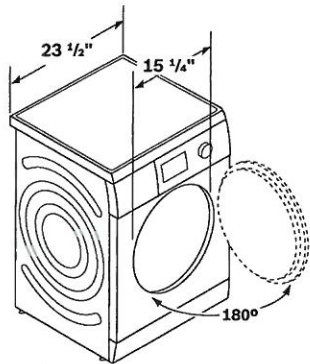

300 Series, 500 Series and 800 Series

Washer plugs into the dryer or properly installed 240V NEMA 6-15 wall receptacle.

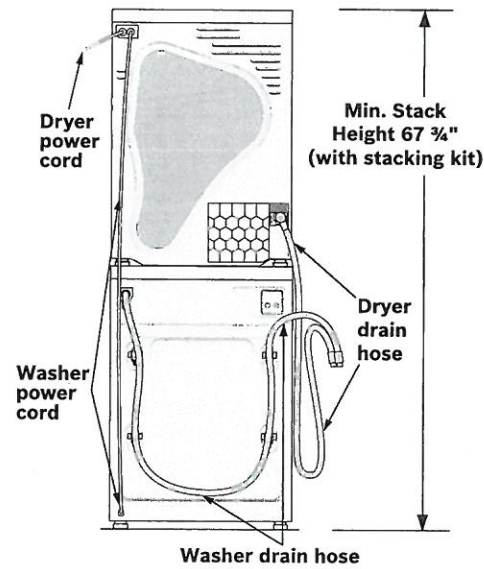

*Handwritten signatures and initials.*

PV-L01

Sept. 15, 2020.

## Optional Accessories

WTZ20410UC

Stacking Kit Without Shelf

WTZ11400UC

Stacking Kit with Shelf

WMZ20600

Drying Rack

**NOTE:** See page 158 for details on installing under counter or in a closet.