


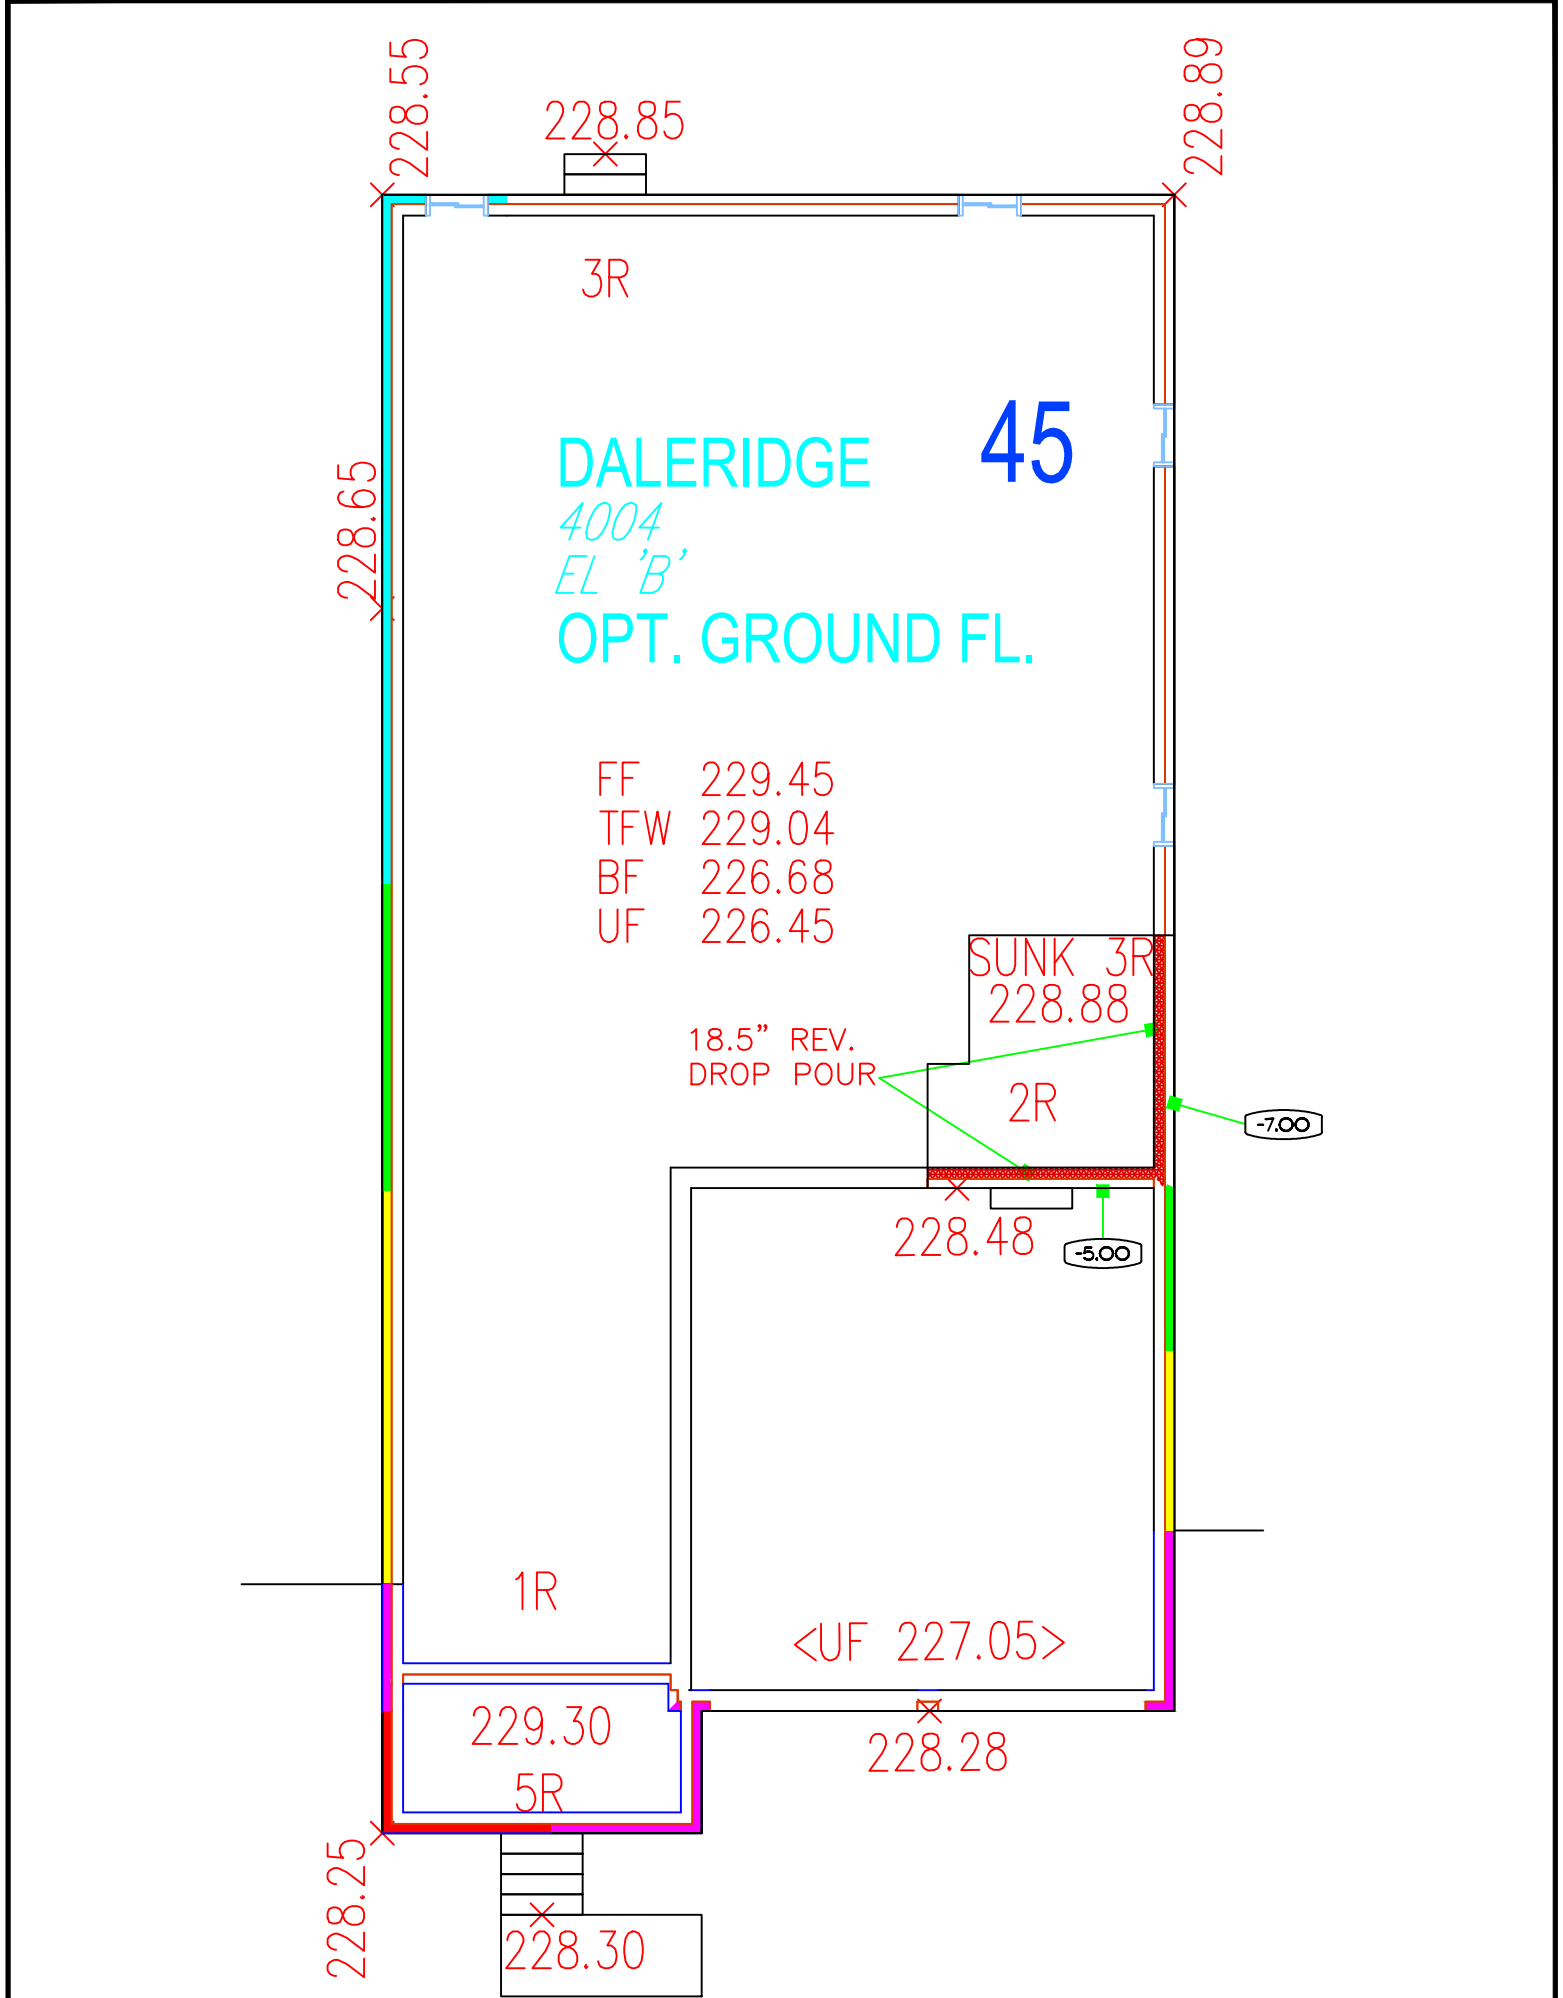

PLAN

PHASE:

Total Stone Area Sq. Ft. + 5% Waste = 59 SQFT

Total Bricks + 4% Waste

258

Site Name : Pine Valley

Job No.

Location : Vaughan, Ontario

Date: 02/02/21

Lot # 45

By : jamesp

Scale : n.t.s.