


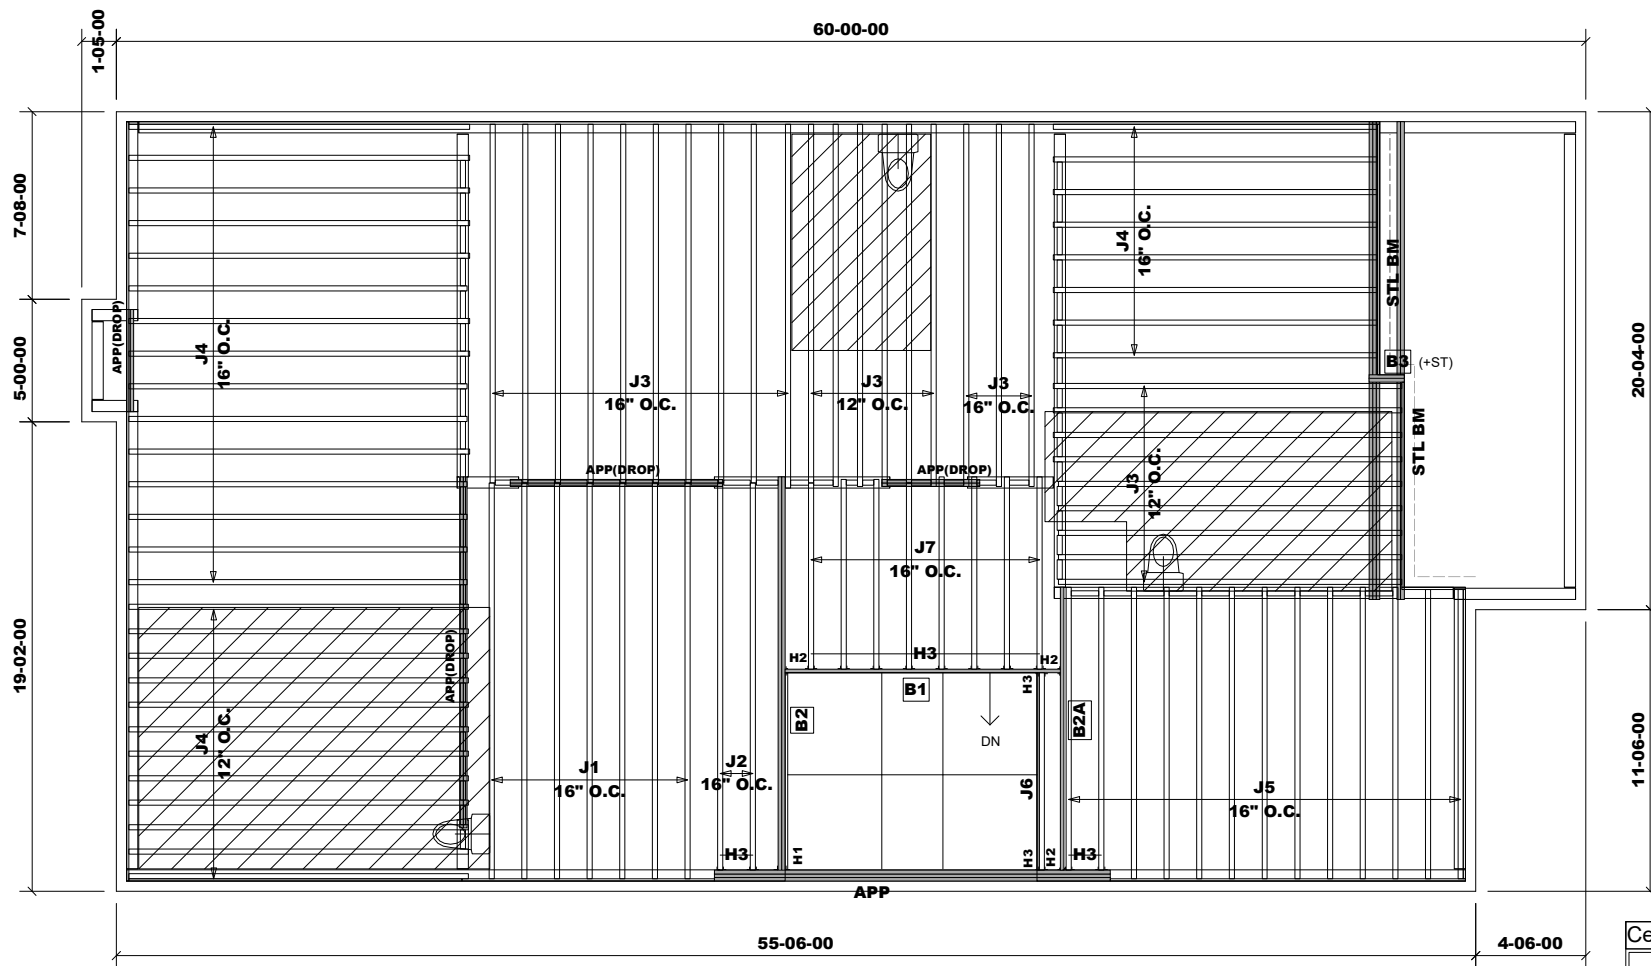


Products					
PlotID	Length	Product	Plies	Net Qty	
B1	12-00-00	1-3/4" x 11-7/8" VERSA-LAM® 2.0 3100 SP	1	1	1
B2	17-00-00	1-3/4" x 11-7/8" VERSA-LAM® 2.0 3100 SP	2	2	2
B2A	12-00-00	1-3/4" x 11-7/8" VERSA-LAM® 2.0 3100 SP	1	1	1
B3	2-00-00	1-3/4" x 11-7/8" VERSA-LAM® 2.0 3100 SP	2	2	2
Ca1	9-00-00	1 1/8" x 11 7/8" Rim Board	1	1	1
Ca1	51-00-00	1 1/8" x 11 7/8" Rim Board	1	1	1
Ca1	104-00-00	1 1/8" x 11 7/8" Rim Board	1	1	1
J1	17-00-00	11 7/8" NI-20	1	7	7
J2	16-00-00	11 7/8" NI-20	1	2	2
J3	15-00-00	11 7/8" NI-20	1	28	28
J4	14-00-00	11 7/8" NI-20	1	35	35
J5	12-00-00	11 7/8" NI-20	1	13	13
J6	9-00-00	11 7/8" NI-20	1	1	1
J7	8-00-00	11 7/8" NI-20	1	8	8

Connector Summary			
PlotID	Qty	Manuf	Product
H1	1		HGUS410
H2	3		HUS1.81/10
H3	14		LT251188

RIMBOARD
1- 1/8" X 11 7/8" O.S.B.
SUBFLOOR - 3/4" NAILED & GLUED*
APP - AS PER PLAN
BBO - BEAM BY OTHERS

DESIGN LOADING:
LIVE LOAD = 40 PSF
DEAD LOAD = 15 PSF
DEAD LOAD @TILE = 20 PSF

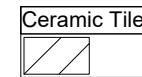

Ceramic tile application as per O.B.C. 9.30.6
Blocking panels are required over all interior supports
Squash blocks are required under concentrated loads.

MODEL: 4002 - EL.A - LOT 18
(W/OPT. SERVICE STAIR)

Second Floor Framing

Do not scale - refer to architectural plans for dimensions

SE007427 - SE007442

JT/PL: 45147/114062

LI: (290669)337300

Builder: Gold Park

Project: Pine Valley

Location: Vaughan

Date: September 22, 2021

Designer: NL


Sheet: 1 of 2

Alpa Roof Trusses Inc.

Maple, Ontario

Salesperson: Derek

Home Lumber

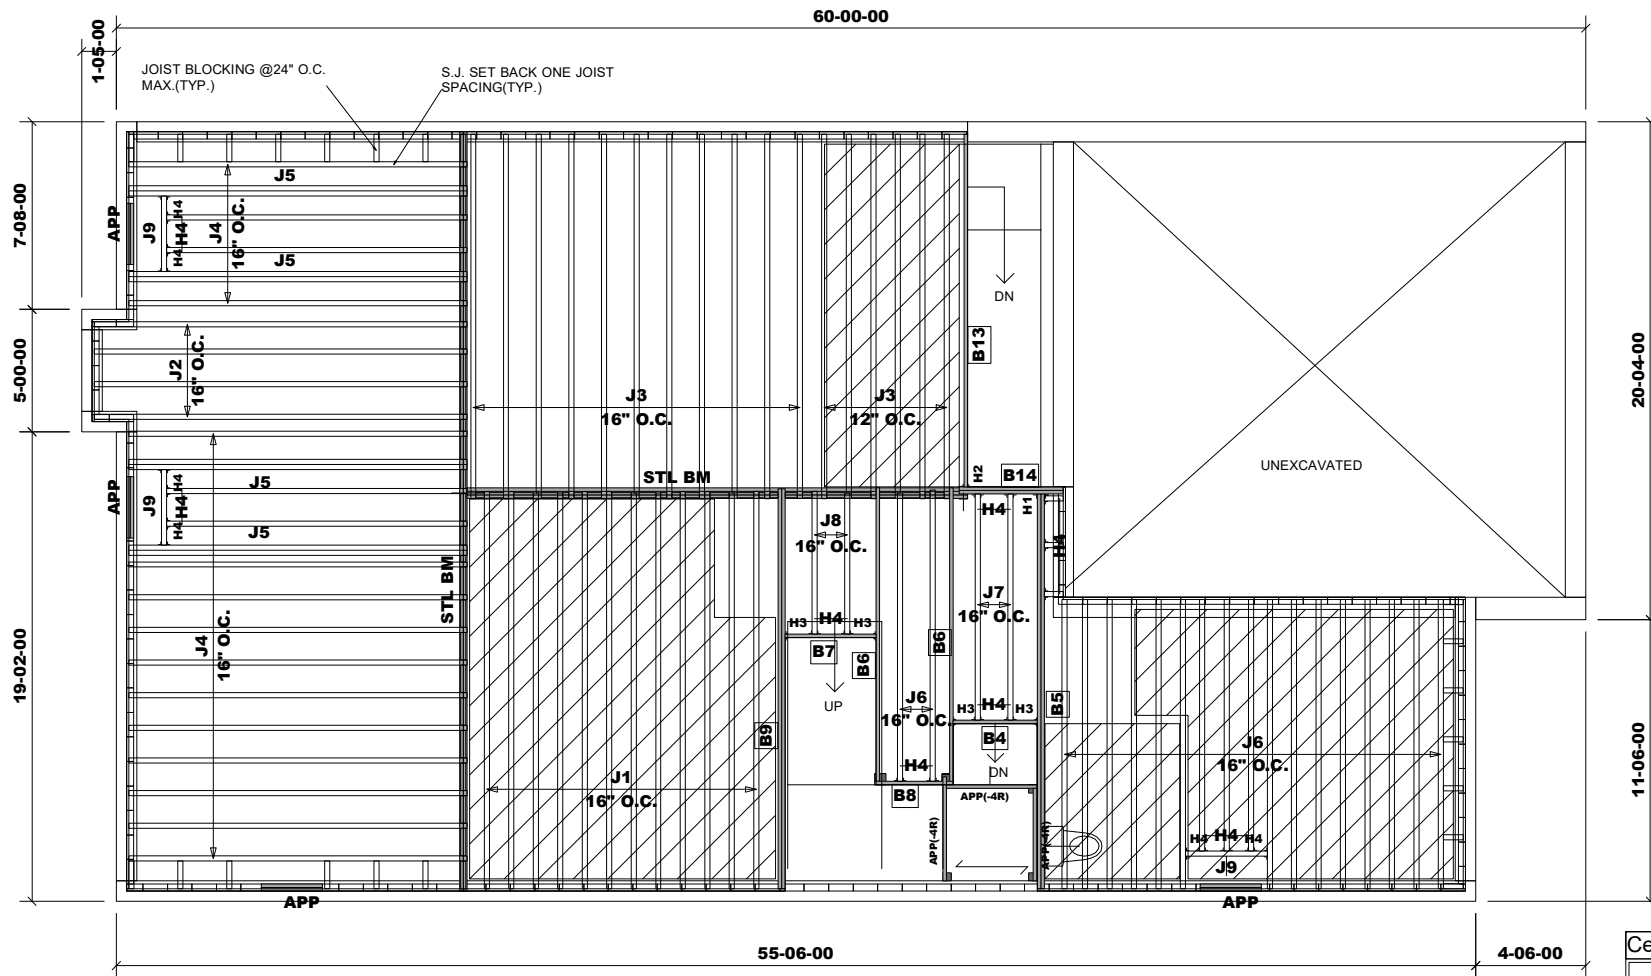

Products				
PlotID	Length	Product	Plies	Net Qty
B4	4-00-00	1-3/4" x 11-7/8" VERSA-LAM@ 2.0 3100 SP	1	1
B5	17-00-00	1-3/4" x 11-7/8" VERSA-LAM@ 2.0 3100 SP	2	2
B6	12-00-00	1-3/4" x 11-7/8" VERSA-LAM@ 2.0 3100 SP	1	2
B7	4-00-00	1-3/4" x 11-7/8" VERSA-LAM@ 2.0 3100 SP	1	1
B8	4-00-00	1-3/4" x 11-7/8" VERSA-LAM@ 2.0 3100 SP	1	1
B9	17-00-00	1-3/4" x 11-7/8" VERSA-LAM@ 2.0 3100 SP	2	2
B13	15-00-00	1-3/4" x 11-7/8" VERSA-LAM@ 2.0 3100 SP	1	1
B14	5-00-00	1-3/4" x 11-7/8" VERSA-LAM@ 2.0 3100 SP	2	2
Ca1	2-00-00	1 1/8" x 11 7/8" Rim Board	1	1
Ca1	2-00-00	1 1/8" x 11 7/8" Rim Board	1	1
Ca1	5-00-00	1 1/8" x 11 7/8" Rim Board	1	1
Ca1	5-00-00	1 1/8" x 11 7/8" Rim Board	1	1
Ca1	45-00-00	1 1/8" x 11 7/8" Rim Board	1	1
Ca1	90-00-00	1 1/8" x 11 7/8" Rim Board	1	1
J1	17-00-00	11 7/8" NI-20	1	12
J2	16-00-00	11 7/8" NI-20	1	4
J3	15-00-00	11 7/8" NI-20	1	17
J4	14-00-00	11 7/8" NI-20	1	17
J5	14-00-00	11 7/8" NI-20	2	8
J6	12-00-00	11 7/8" NI-20	1	19
J7	10-00-00	11 7/8" NI-20	1	2
J8	6-00-00	11 7/8" NI-20	1	2
J9	4-00-00	11 7/8" NI-20	1	3

Connector Summary			
PlotID	Qty	Manuf	Product
H1	1		HGUS410
H2	1		HU9X
H3	4		HUS1.81/10
H4	24		LT251188

DESIGN LOADING:
LIVE LOAD = 40 PSF
DEAD LOAD = 15 PSF
DEAD LOAD @TILE = 20 PSF

RIMBOARD
1- 1/8" X 11 7/8" O.S.B.
SUBFLOOR - 3/4" NAILED & GLUED*
APP - AS PER PLAN
BBO - BEAM BY OTHERS

Ceramic tile application as per O.B.C. 9.30.6
Blocking panels are required over all interior supports
Squash blocks are required under concentrated loads.

MODEL: 4002 - EL.A - LOT 18
(W/OPT. SERVICE STAIR)

First Floor Framing

Do not scale - refer to architectural plans for dimensions