

EURO CHOICE KITCHENS INC.

2 Watson Rd. S.
Guelph, On. N1L 1E2
Phone: 519-821-3670
Fax: 519-821-3613

PAGE 1 OF 4

ORDER #

CUSTOMER:

GOLD PARK HOMES
MODEL: THE MAPLEWOOD

SHIPPING DIRECTIONS:**VAUGHAN, ONTARIO**

DATE ORDERED:

DATE REQUIRED:

KITCHEN


DESIGN:
STAIN:
HDWE:
CTOP: 3/4" SLAB BY OTHERS

CROWN: #11 LARGE W/WOOD DROP
LIGHT VALANCE:
DRAWER TRACKS: QUADRO ON MELAMINE
SOFT CLOSE DOORS
CEILING HEIGHT: 108" TO DROP
CABINET HEIGHT: 45" UPPERS-HANG @101"
TO DROP W/CROWN

THIS IS AN ARTIST'S RENDITION. THE
DRAWINGS ARE FOR PRESENTATION
PURPOSES ONLY, MAY NOT BE EXACTLY AS
SHOWN.

DESIGNER: CLARA

SALES REP: TOM

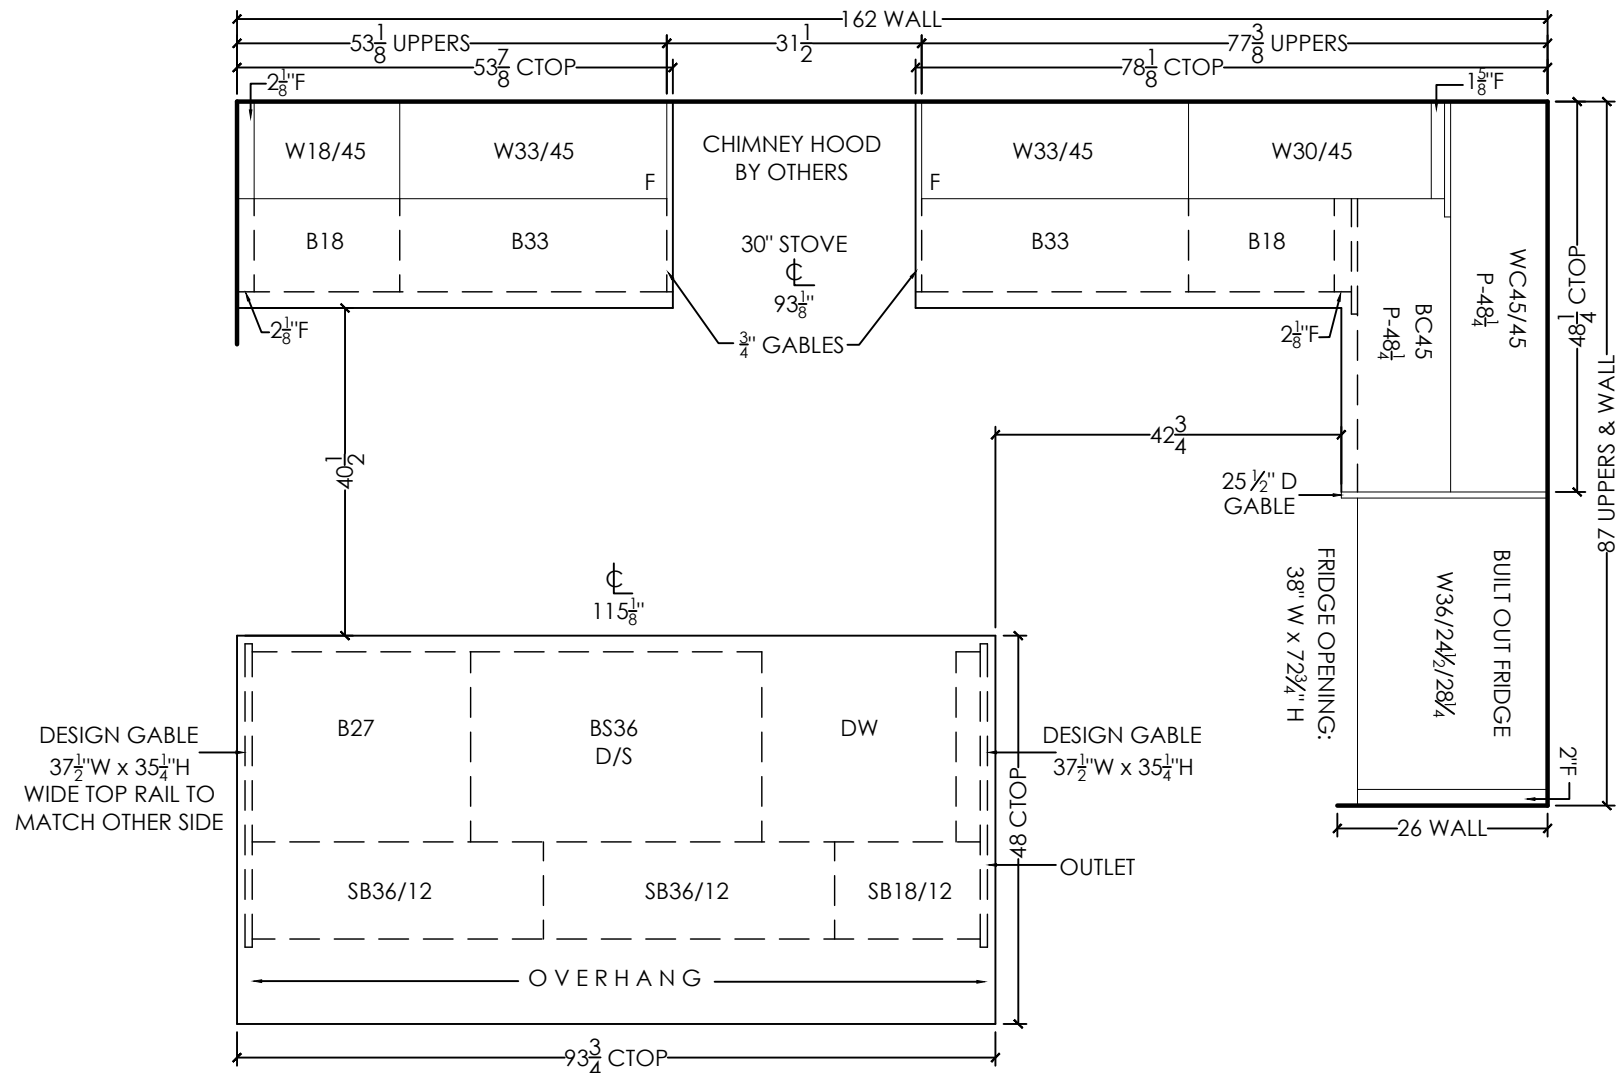

EURO CHOICE
KITCHENS INC.

2 Watson Rd. S.
Guelph, On. N1L 1E2
Phone: 519-821-3670
Fax: 519-821-3613

PAGE 2 OF 4

ORDER #

CUSTOMER:
GOLD PARK HOMES
MODEL: THE MAPLEWOOD

SHIPPING DIRECTIONS:
VAUGHAN, ONTARIO



DATE ORDERED:

DATE REQUIRED:

THIS IS AN ARTIST'S RENDITION. THE
DRAWINGS ARE FOR PRESENTATION
PURPOSES ONLY, MAY NOT BE EXACTLY AS
SHOWN.

DESIGNER: CLARA

SALES REP: TOM

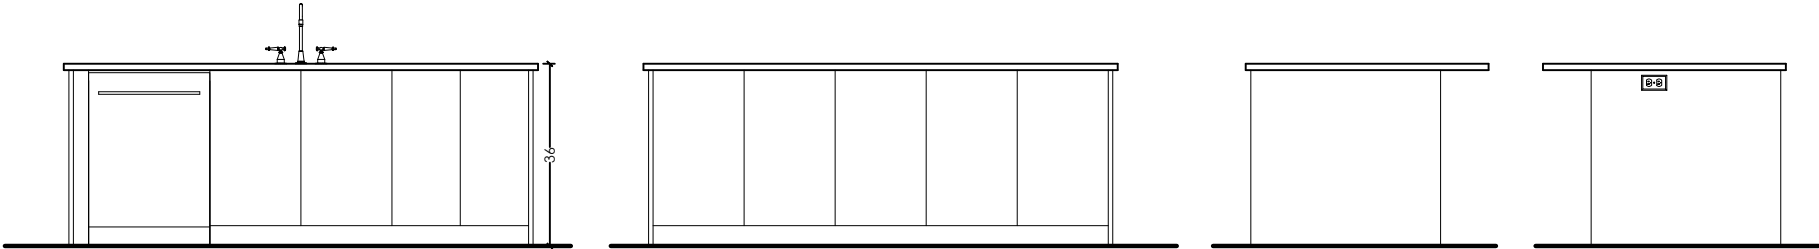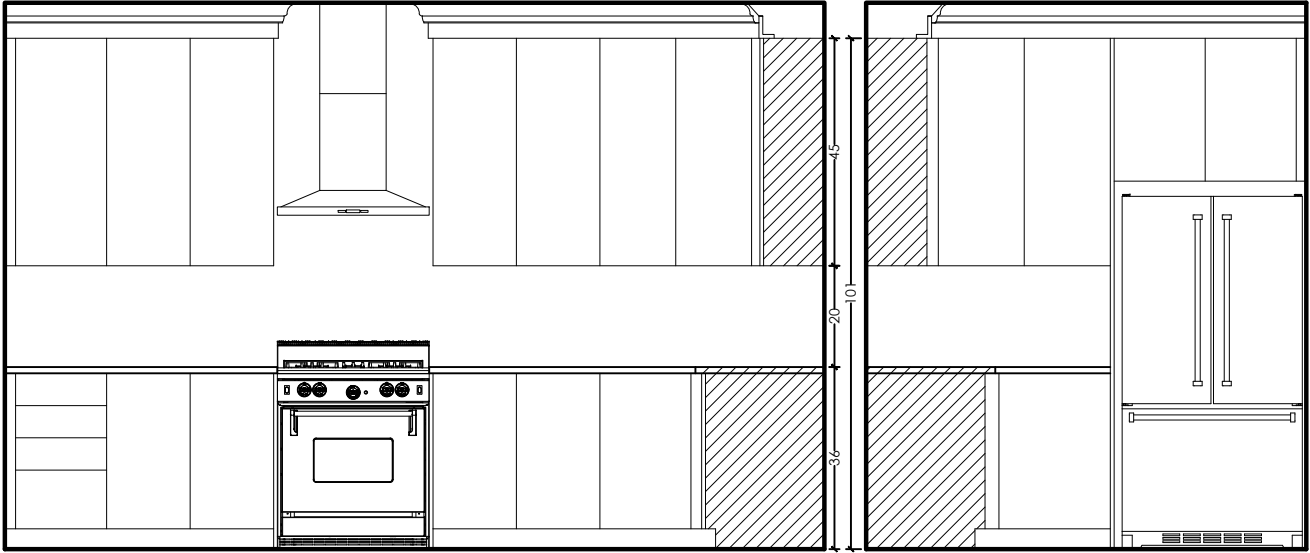

EURO CHOICE
KITCHENS INC.

2 Watson Rd. S.
Guelph, On. N1L 1E2
Phone: 519-821-3670
Fax: 519-821-3613

PAGE 3 OF 4

ORDER #

CUSTOMER:
GOLD PARK HOMES
MODEL: THE MAPLEWOOD

SHIPPING DIRECTIONS:
VAUGHAN, ONTARIO

DATE ORDERED:

DATE REQUIRED:



LAUNDRY ROOM
DESIGN:
STAIN:
HDWE:
CTOP:
EDGE: REGENCY BKSP:NO

CROWN:
LIGHT VALANCE:
CEILING HEIGHT:
CABINET HEIGHT: 45" UPPERS-HANG @101"
OPEN TO CEILING

THIS IS AN ARTIST'S RENDITION. THE
DRAWINGS ARE FOR PRESENTATION
PURPOSES ONLY, MAY NOT BE EXACTLY AS
SHOWN.

DESIGNER: CLARA

SALES REP: TOM

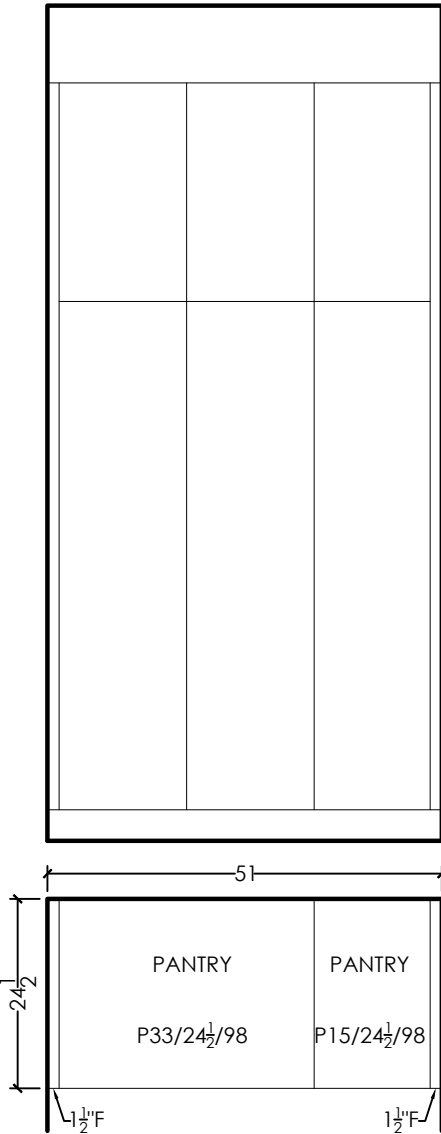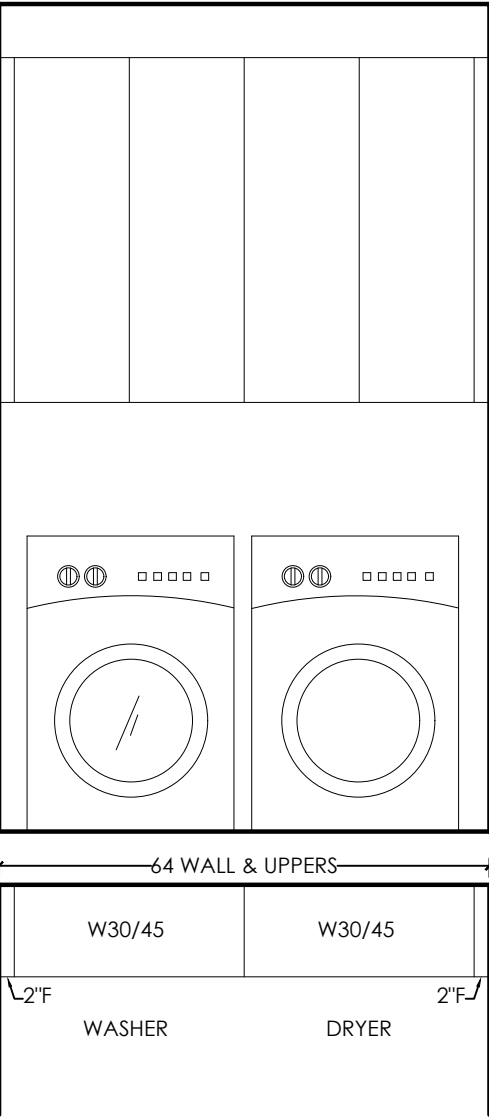

OPT. PRIMARY BUILT-IN
DESIGN:
STAIN:
HDWE:

CROWN:
CEILING HEIGHT:
CABINET HEIGHT: 98" HIGH- OPEN TO CEILING

EURO CHOICE KITCHENS INC.

2 Watson Rd. S.
Guelph, On. N1L 1E2
Phone: 519-821-3670
Fax: 519-821-3613

PAGE 4 OF 4

ORDER #

CUSTOMER:

GOLD PARK HOMES
MODEL: THE MAPLEWOOD

SHIPPING DIRECTIONS:

VAUGHAN, ONTARIO

DATE ORDERED:

DATE REQUIRED:

THIS IS AN ARTIST'S RENDITION. THE
DRAWINGS ARE FOR PRESENTATION
PURPOSES ONLY, MAY NOT BE EXACTLY AS
SHOWN.

DESIGNER: CLARA

SALES REP: TOM

POWDER ROOM


DESIGN:

STAIN:

HDWE:

CTOP: $\frac{3}{4}$ " SLAB BY OTHERS

CABINET HEIGHT: 32" HIGH

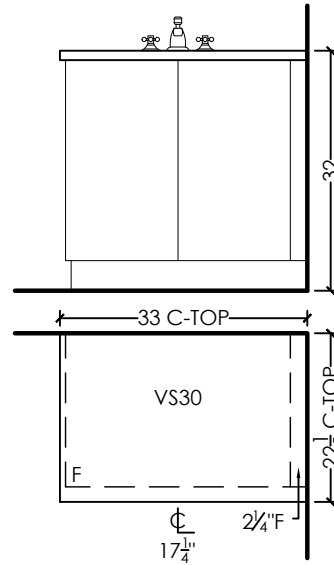

OPT. BASEMENT BATH



DESIGN:

STAIN:

HDWE:

CTOP: $\frac{3}{4}$ " SLAB BY OTHERS

CABINET HEIGHT: 32" HIGH

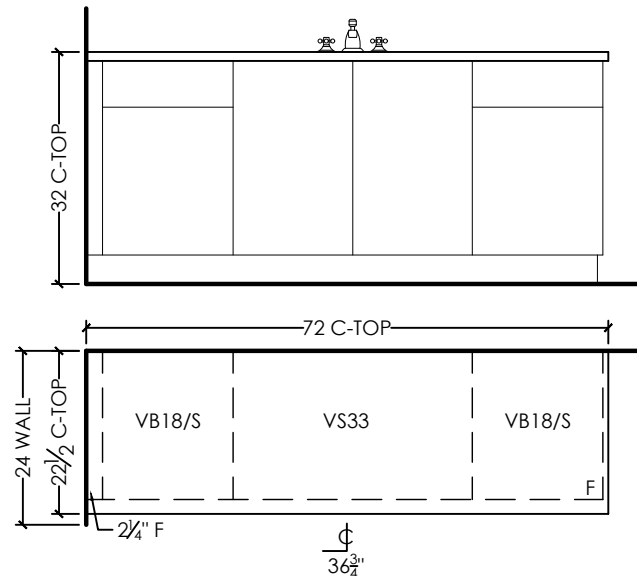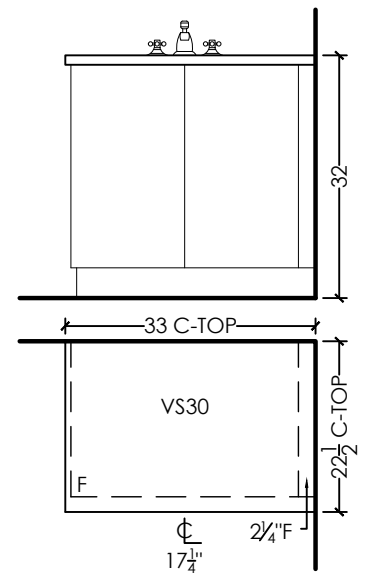

LOFT BATH

DESIGN:


STAIN:

HDWE:

CTOP: $\frac{3}{4}$ " SLAB BY OTHERS

DRAWER TRACKS: STANDARD

CABINET HEIGHT: 32" HIGH

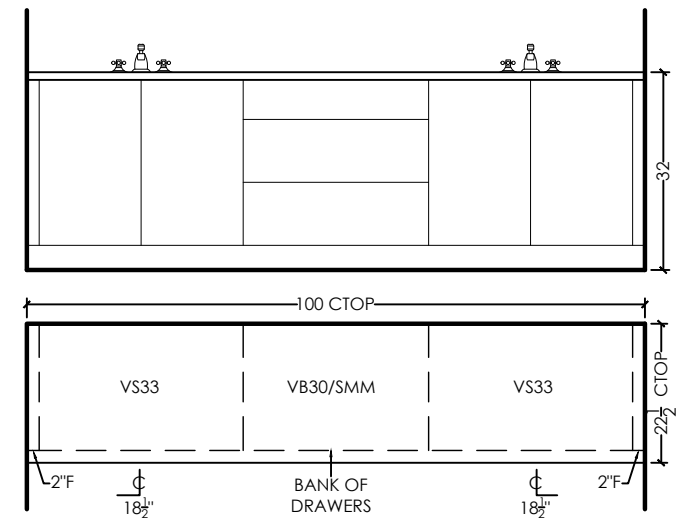

PRIMARY ENSUITE

DESIGN:

STAIN:

HDWE:

CTOP: $\frac{3}{4}$ " SLAB BY OTHERS

DRAWER TRACKS: STANDARD

CABINET HEIGHT: 32" HIGH