

EURO CHOICE
KITCHENS INC.

2 Watson Rd. S.
Guelph, On. N1L 1E2
Phone: 519-821-3670
Fax: 519-821-3613

PAGE 1 OF 8

ORDER #

CUSTOMER:
GOLD PARK HOMES
MODEL: THE BEAUMONT (CORNER)

SHIPPING DIRECTIONS:
VAUGHAN, ONTARIO

DATE ORDERED:

DATE REQUIRED:


KITCHEN
DESIGN:
STAIN:
HDWE:
CTOP: ¾" SLAB BY OTHERS

CROWN: #11 LARGE W/WOOD DROP
LIGHT VALANCE:
DRAWER TRACKS: QUADRO ON MELAMINE
SOFT CLOSE DOORS
CEILING HEIGHT: 108" TO DROP
CABINET HEIGHT: 45" UPPERS-HANG @101"
TO DROP W/CROWN

THIS IS AN ARTIST'S RENDITION. THE
DRAWINGS ARE FOR PRESENTATION
PURPOSES ONLY, MAY NOT BE EXACTLY AS
SHOWN.

DESIGNER: CLARA

SALES REP: TOM

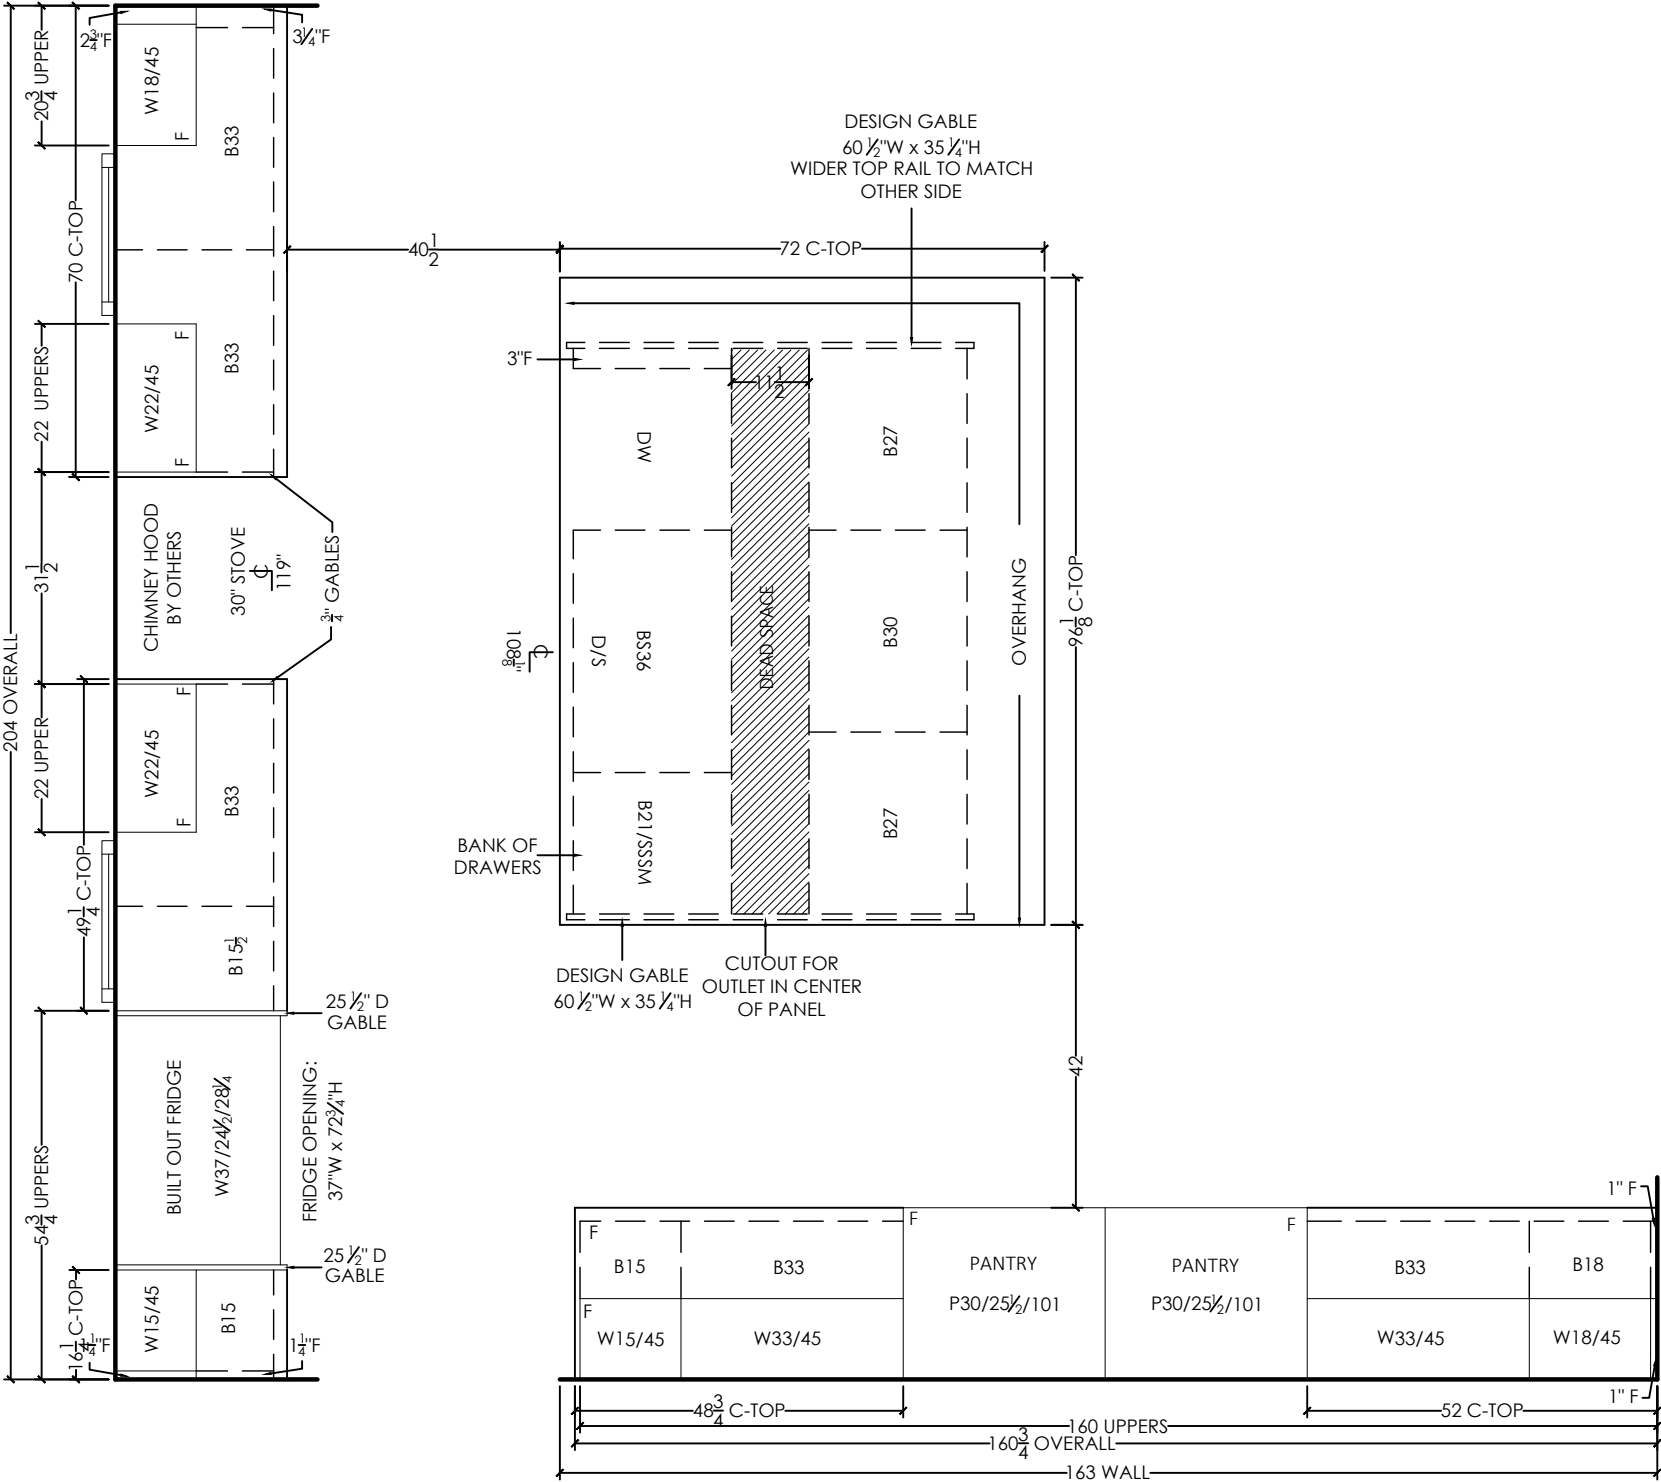

EURO CHOICE
KITCHENS INC.

2 Watson Rd. S.
Guelph, On. N1L 1E2
Phone: 519-821-3670
Fax: 519-821-3613

PAGE 2 OF 8

ORDER #

CUSTOMER:
GOLD PARK HOMES
MODEL: THE BEAUMONT (CORNER)

SHIPPING DIRECTIONS:
VAUGHAN, ONTARIO





DATE ORDERED:

DATE REQUIRED:

THIS IS AN ARTIST'S RENDITION. THE
DRAWINGS ARE FOR PRESENTATION
PURPOSES ONLY, MAY NOT BE EXACTLY AS
SHOWN.

DESIGNER: CLARA

SALES REP: TOM

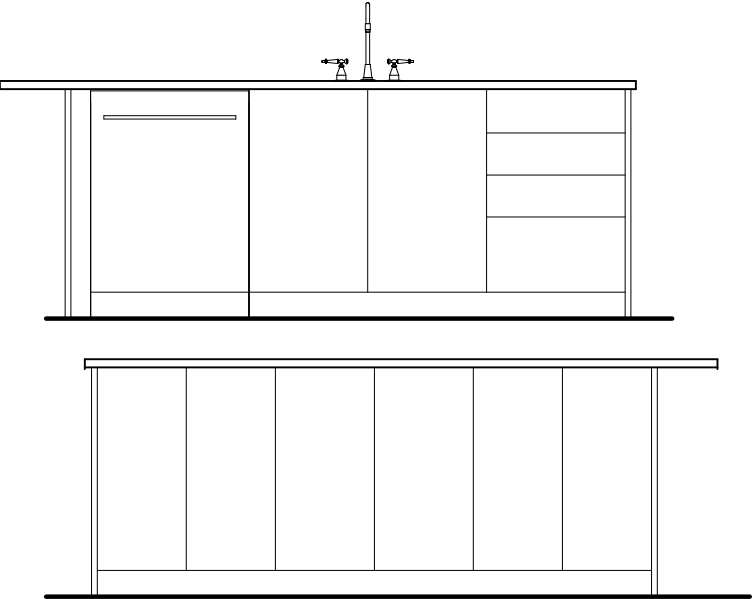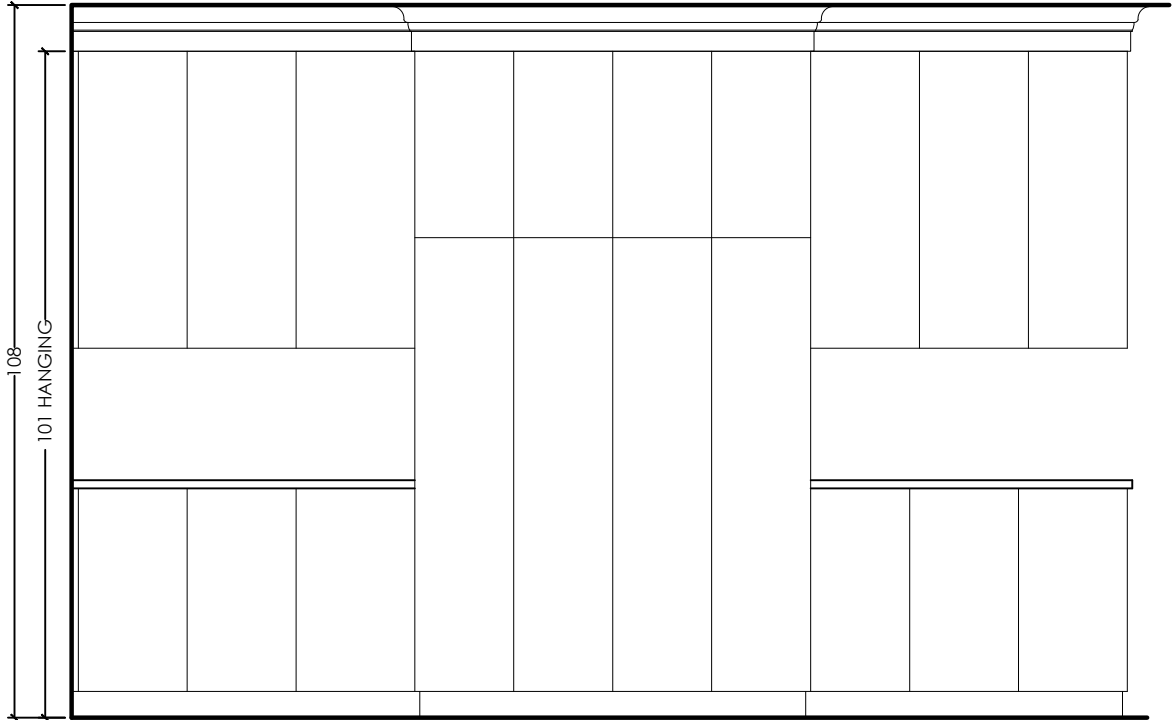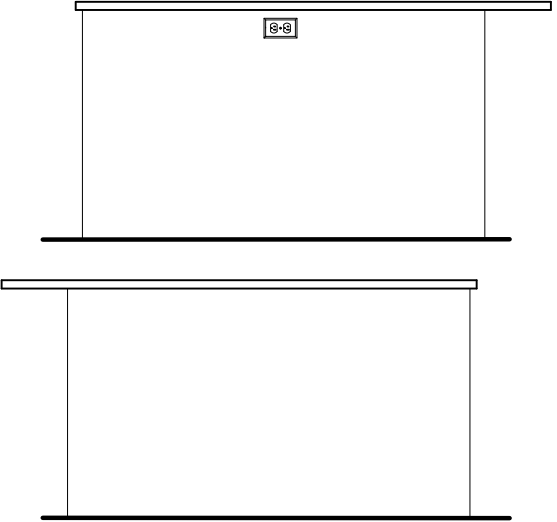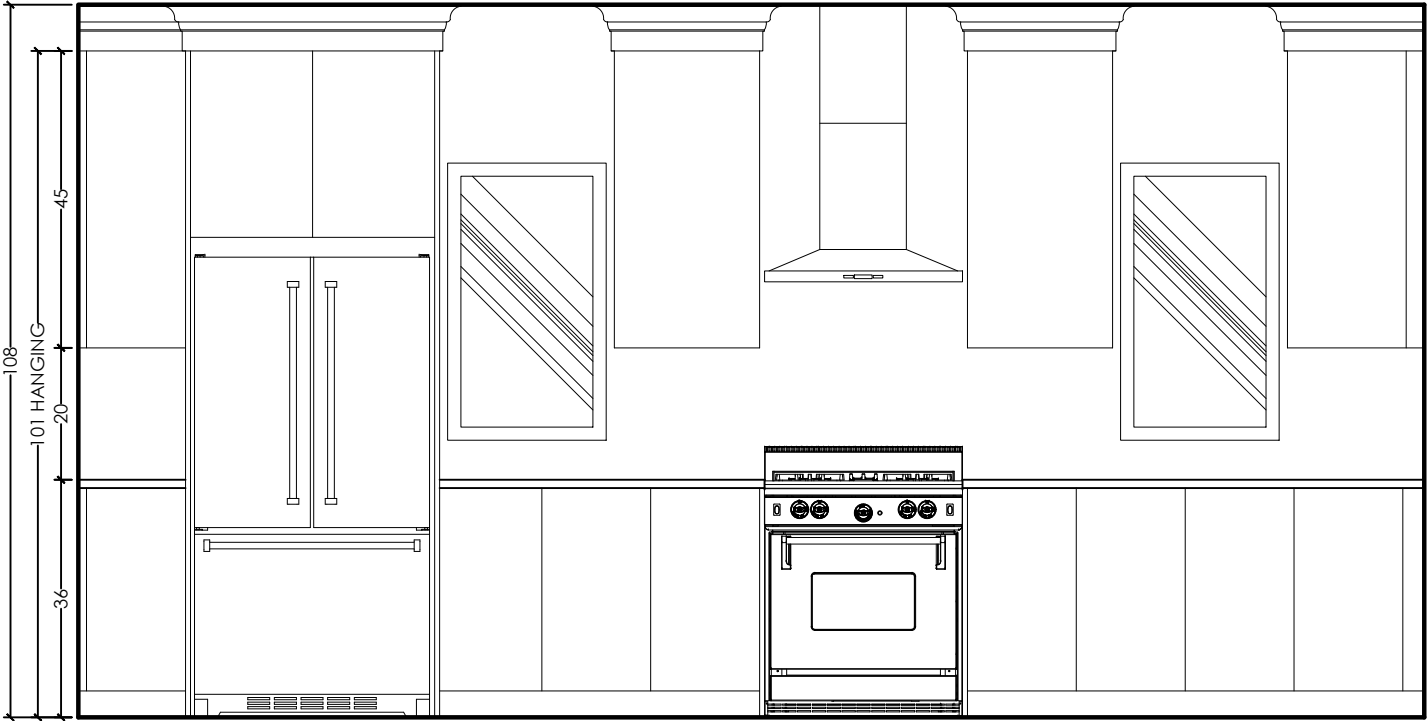

EURO CHOICE
KITCHENS INC.

2 Watson Rd. S.
Guelph, On. N1L 1E2
Phone: 519-821-3670
Fax: 519-821-3613

PAGE 3 OF 8

ORDER #

CUSTOMER:
GOLD PARK HOMES
MODEL: THE BEAUMONT (CORNER)

SHIPPING DIRECTIONS:
VAUGHAN, ONTARIO

DATE ORDERED:

DATE REQUIRED:


SERVERY
DESIGN:
STAIN:
HDWE:
CTOP: $\frac{3}{4}$ " SLAB BY OTHERS

CROWN: #11 LARGE W/WOOD DROP
LIGHT VALANCE:
SOFT CLOSE DOORS
CEILING HEIGHT: 108" TO DROP
CABINET HEIGHT: 45" UPPERS-HANG @101"
TO DROP W/CROWN

THIS IS AN ARTIST'S RENDITION. THE
DRAWINGS ARE FOR PRESENTATION
PURPOSES ONLY, MAY NOT BE EXACTLY AS
SHOWN.


DESIGNER: CLARA

SALES REP: TOM

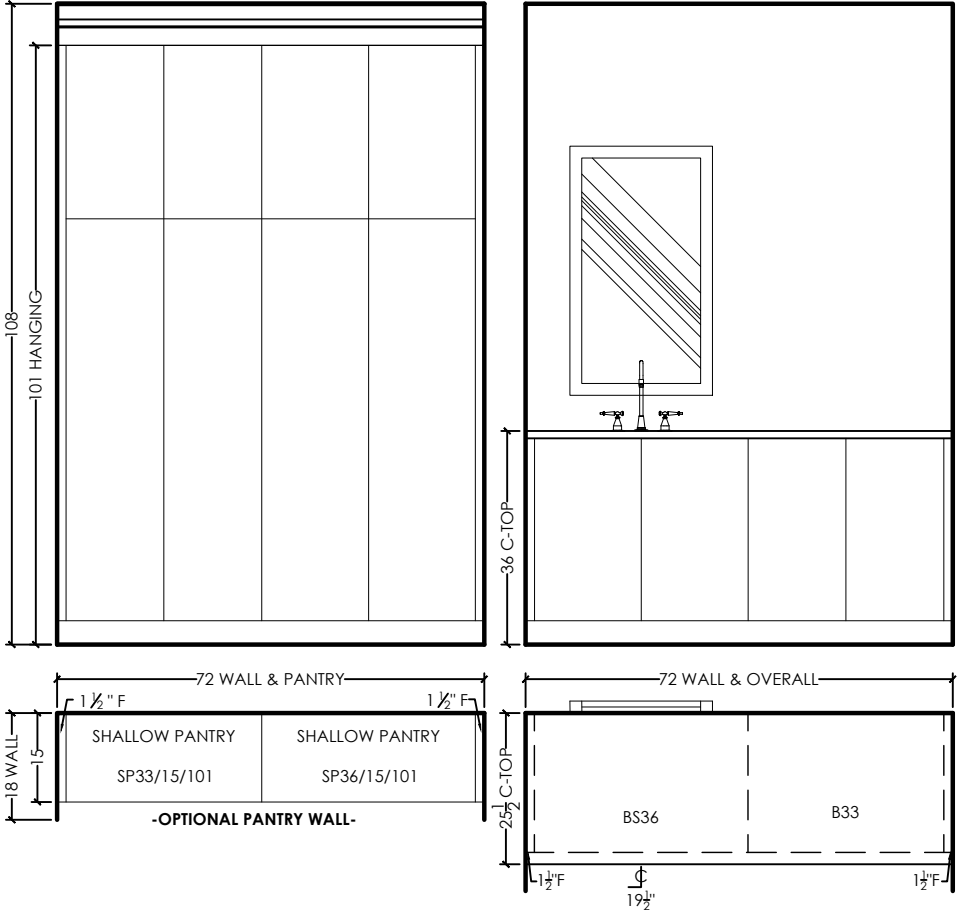


POWDER ROOM
DESIGN:
STAIN:
HDWE:
CTOP: $\frac{3}{4}$ " SLAB BY OTHERS

CABINET HEIGHT: 32" HIGH

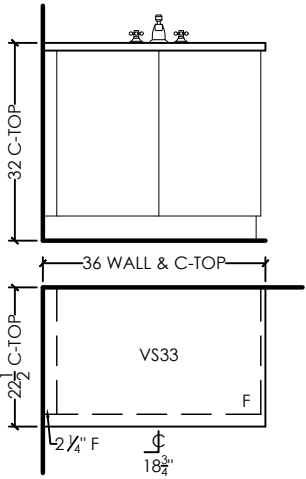

OPT. BASEMENT BATH
DESIGN:
STAIN:
HDWE:
CTOP: $\frac{3}{4}$ " SLAB BY OTHERS

CABINET HEIGHT: 32" HIGH

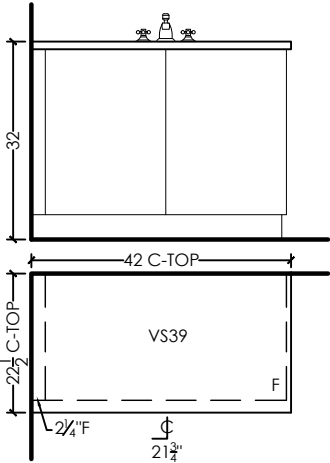

EURO CHOICE
KITCHENS INC.

2 Watson Rd. S.
Guelph, On. N1L 1E2
Phone: 519-821-3670
Fax: 519-821-3613

PAGE 4 OF 8

ORDER #

CUSTOMER:
GOLD PARK HOMES
MODEL: THE BEAUMONT (CORNER)

SHIPPING DIRECTIONS:
VAUGHAN, ONTARIO

DATE ORDERED:

DATE REQUIRED:





LAUNDRY ROOM
DESIGN:
STAIN:
HDWE:
CTOP:
EDGE: REGENCY BKSP: NO

CROWN:
LIGHT VALANCE:
CEILING HEIGHT:
CABINET HEIGHT: 45" UPPERS-HANG @101"
OPEN TO CEILING

THIS IS AN ARTIST'S RENDITION. THE
DRAWINGS ARE FOR PRESENTATION
PURPOSES ONLY, MAY NOT BE EXACTLY AS
SHOWN.

DESIGNER: CLARA

SALES REP: TOM

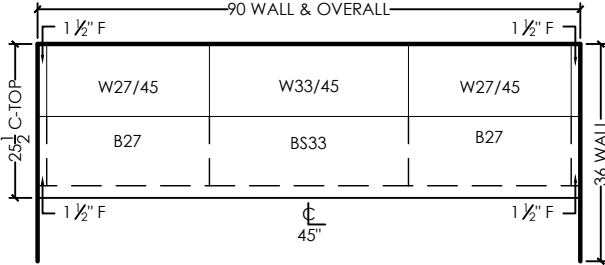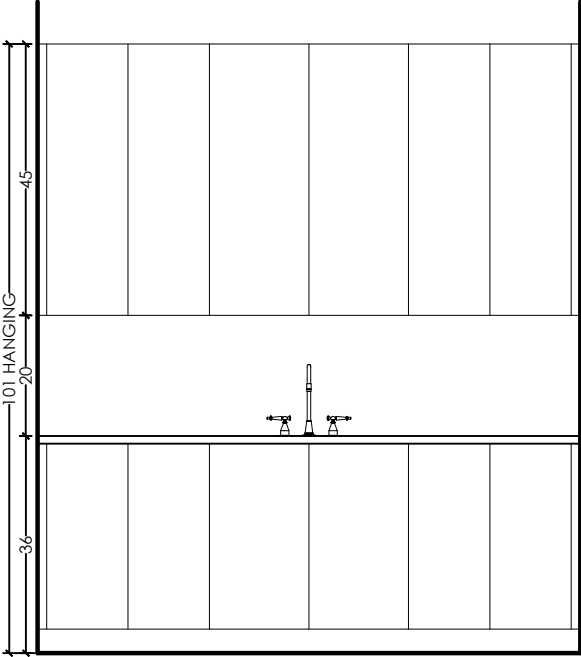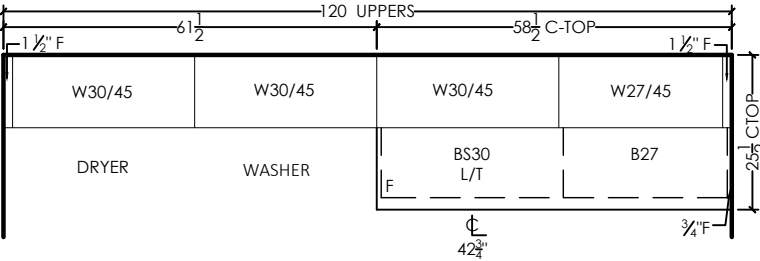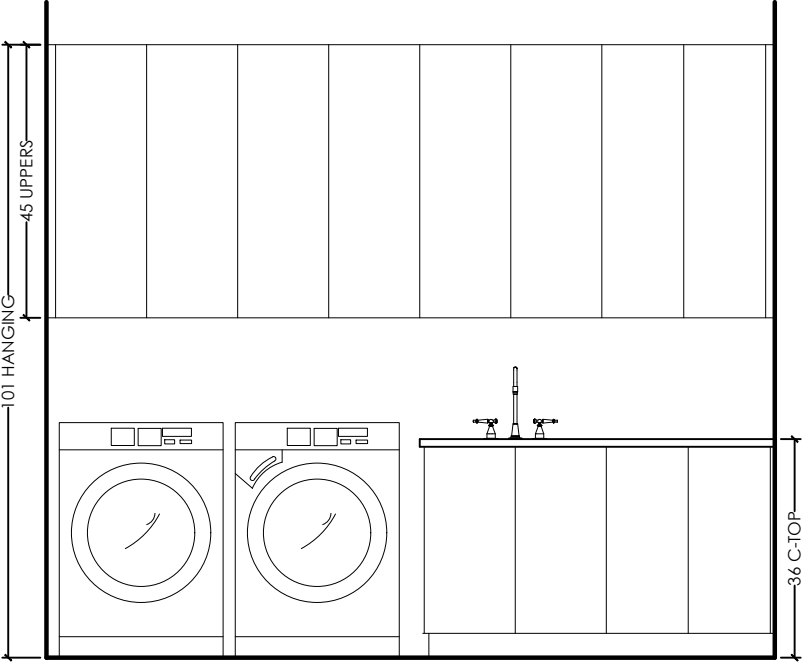

MUDROOM
DESIGN:
STAIN:
HDWE:
CTOP:
EDGE: REGENCY BKSP: NO

CROWN:
LIGHT VALANCE:
CEILING HEIGHT:
CABINET HEIGHT: 45" UPPERS-HANG @101"
OPEN TO CEILING

EURO CHOICE
KITCHENS INC.

2 Watson Rd. S.
Guelph, On. N1L 1E2
Phone: 519-821-3670
Fax: 519-821-3613

PAGE 5 OF 8

ORDER #

CUSTOMER:
GOLD PARK HOMES
MODEL: THE BEAUMONT (CORNER)

SHIPPING DIRECTIONS:
VAUGHAN, ONTARIO


DATE ORDERED:

DATE REQUIRED:

THIS IS AN ARTIST'S RENDITION. THE
DRAWINGS ARE FOR PRESENTATION
PURPOSES ONLY, MAY NOT BE EXACTLY AS
SHOWN.


DESIGNER: CLARA

SALES REP: TOM

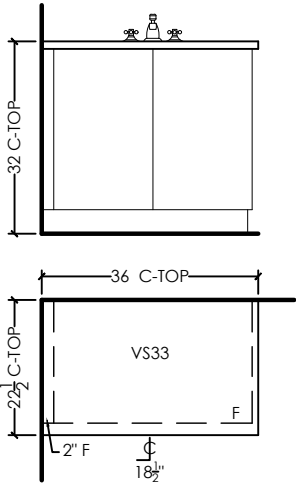


ENSUITE #2
DESIGN:
STAIN:
HDWE:
CTOP: 3/4" SLAB BY OTHERS

CABINET HEIGHT: 32" HIGH

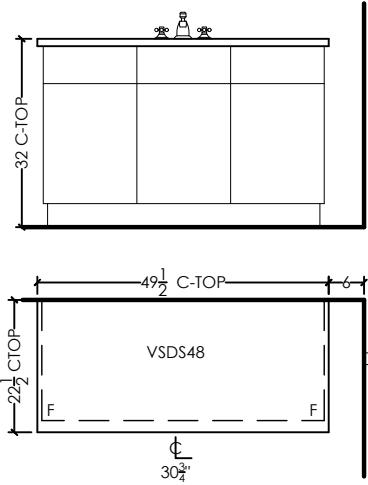


ENSUITE #3
DESIGN:
STAIN:
HDWE:
CTOP: 3/4" SLAB BY OTHERS

DRAWER TRACKS: STANDARD
CABINET HEIGHT: 32" HIGH

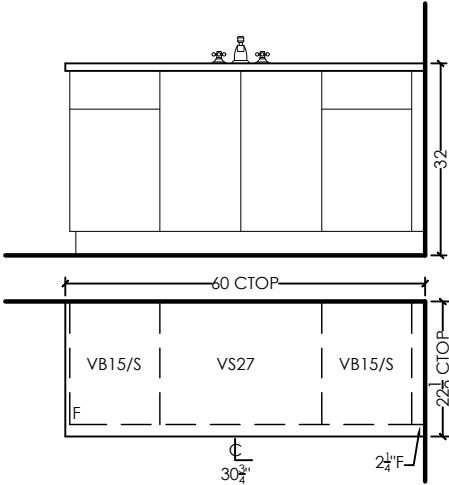

ENSUITE #4
DESIGN:
STAIN:
HDWE:
CTOP: 3/4" SLAB BY OTHERS

DRAWER TRACKS: STANDARD
CABINET HEIGHT: 32" HIGH

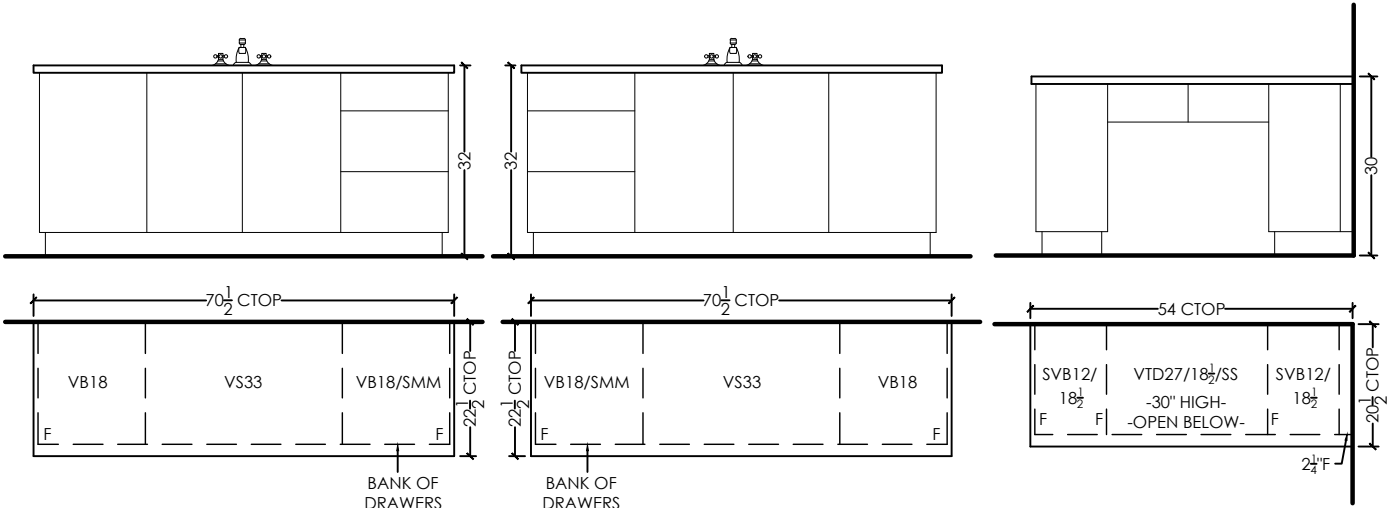

PRIMARY ENSUITE
DESIGN:
STAIN:
HDWE:
CTOP: 3/4" SLAB BY OTHERS

DRAWER TRACKS: STANDARD
CABINET HEIGHT: **MAKE-UP DESK: 30" HIGH**
VANITY: 32" HIGH

EURO CHOICE
KITCHENS INC.

2 Watson Rd. S.
Guelph, On. N1L 1E2
Phone: 519-821-3670
Fax: 519-821-3613

PAGE 6 OF 8

ORDER #

CUSTOMER:
GOLD PARK HOMES
MODEL: THE BEAUMONT (CORNER)

SHIPPING DIRECTIONS:
VAUGHAN, ONTARIO

DATE ORDERED:

DATE REQUIRED:

LAUNDRY ROOM (OPT. ELEVATOR)



DESIGN:
STAIN:
HDWE:
CTOP:
EDGE: REGENCY BKSP: NO

CROWN:
LIGHT VALANCE:
CEILING HEIGHT:
CABINET HEIGHT: 45" UPPERS-HANG @101"
OPEN TO CEILING

THIS IS AN ARTIST'S RENDITION. THE
DRAWINGS ARE FOR PRESENTATION
PURPOSES ONLY, MAY NOT BE EXACTLY AS
SHOWN.

DESIGNER: CLARA

SALES REP: TOM

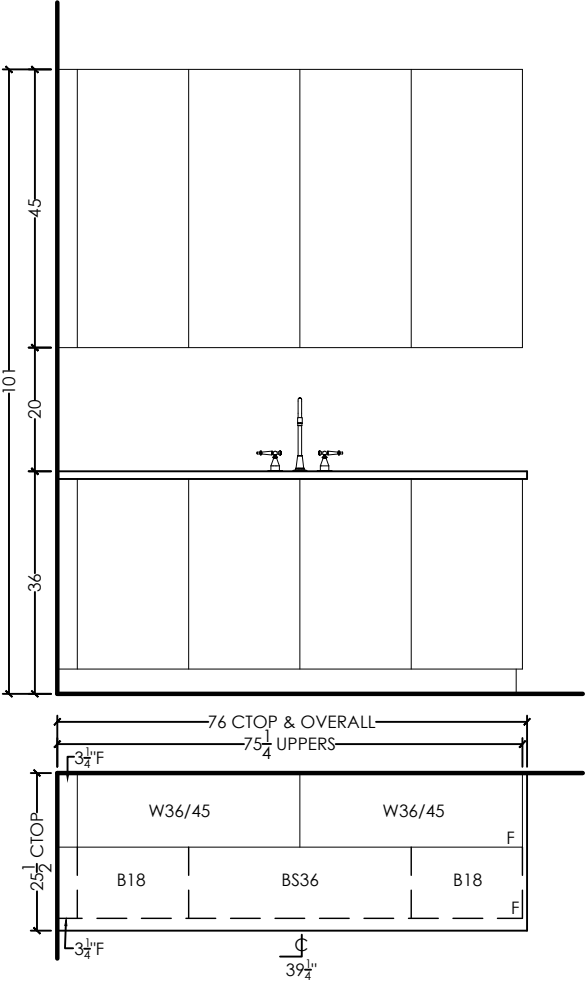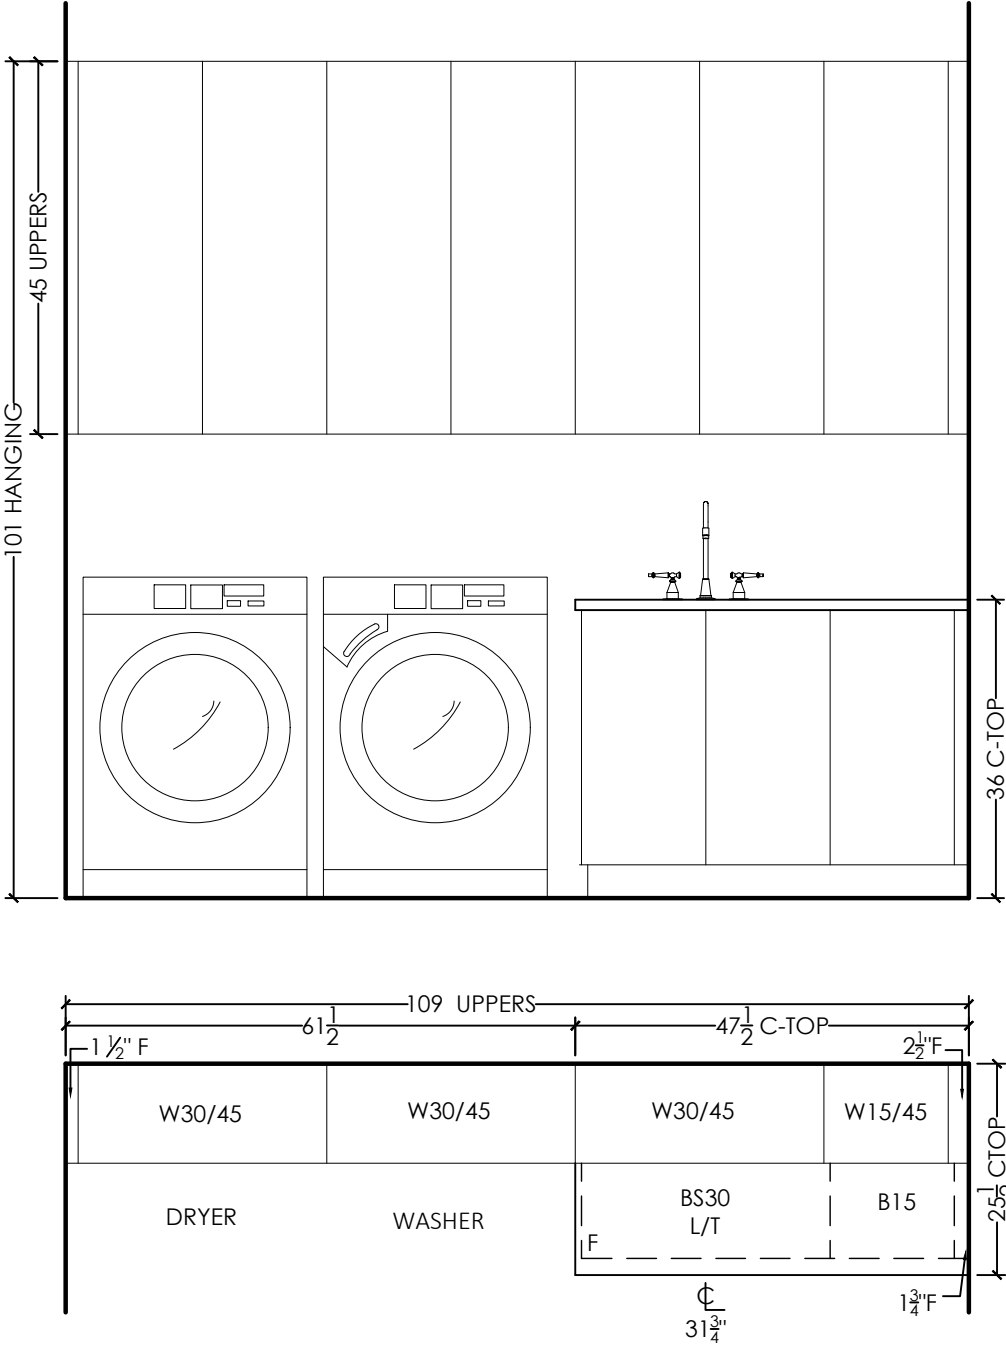

MUDROOM (OPT. ELEVATOR)

DESIGN:
STAIN:
HDWE:
CTOP:
EDGE: REGENCY BKSP: NO

CROWN:
LIGHT VALANCE:
CEILING HEIGHT:
CABINET HEIGHT: 45" UPPERS-HANG @101"
OPEN TO CEILING

EURO CHOICE
KITCHENS INC.

2 Watson Rd. S.
Guelph, On. N1L 1E2
Phone: 519-821-3670
Fax: 519-821-3613

PAGE 7 OF 8

ORDER #

CUSTOMER:
GOLD PARK HOMES
MODEL: THE BEAUMONT (CORNER)

SHIPPING DIRECTIONS:
VAUGHAN , ONTARIO

DATE ORDERED:

DATE REQUIRED:

OPTIONAL DRESSING ROOM


DESIGN:
STAIN:
HDWE:
CTOP: $\frac{3}{4}$ " SLAB BY OTHERS
BENCH: $1\frac{1}{2}$ " WOOD TOP W/SQAURE EDGE

CROWN:
DRAWER TRACKS: STANDARD
CEILING HEIGHT:
CABINET HEIGHT: 98"-OPEN TO CEILING
ISLAND: 36" HIGH
BENCH: 20" HIGH

THIS IS AN ARTIST'S RENDITION. THE
DRAWINGS ARE FOR PRESENTATION
PURPOSES ONLY, MAY NOT BE EXACTLY AS
SHOWN.

DESIGNER: CLARA

SALES REP: TOM

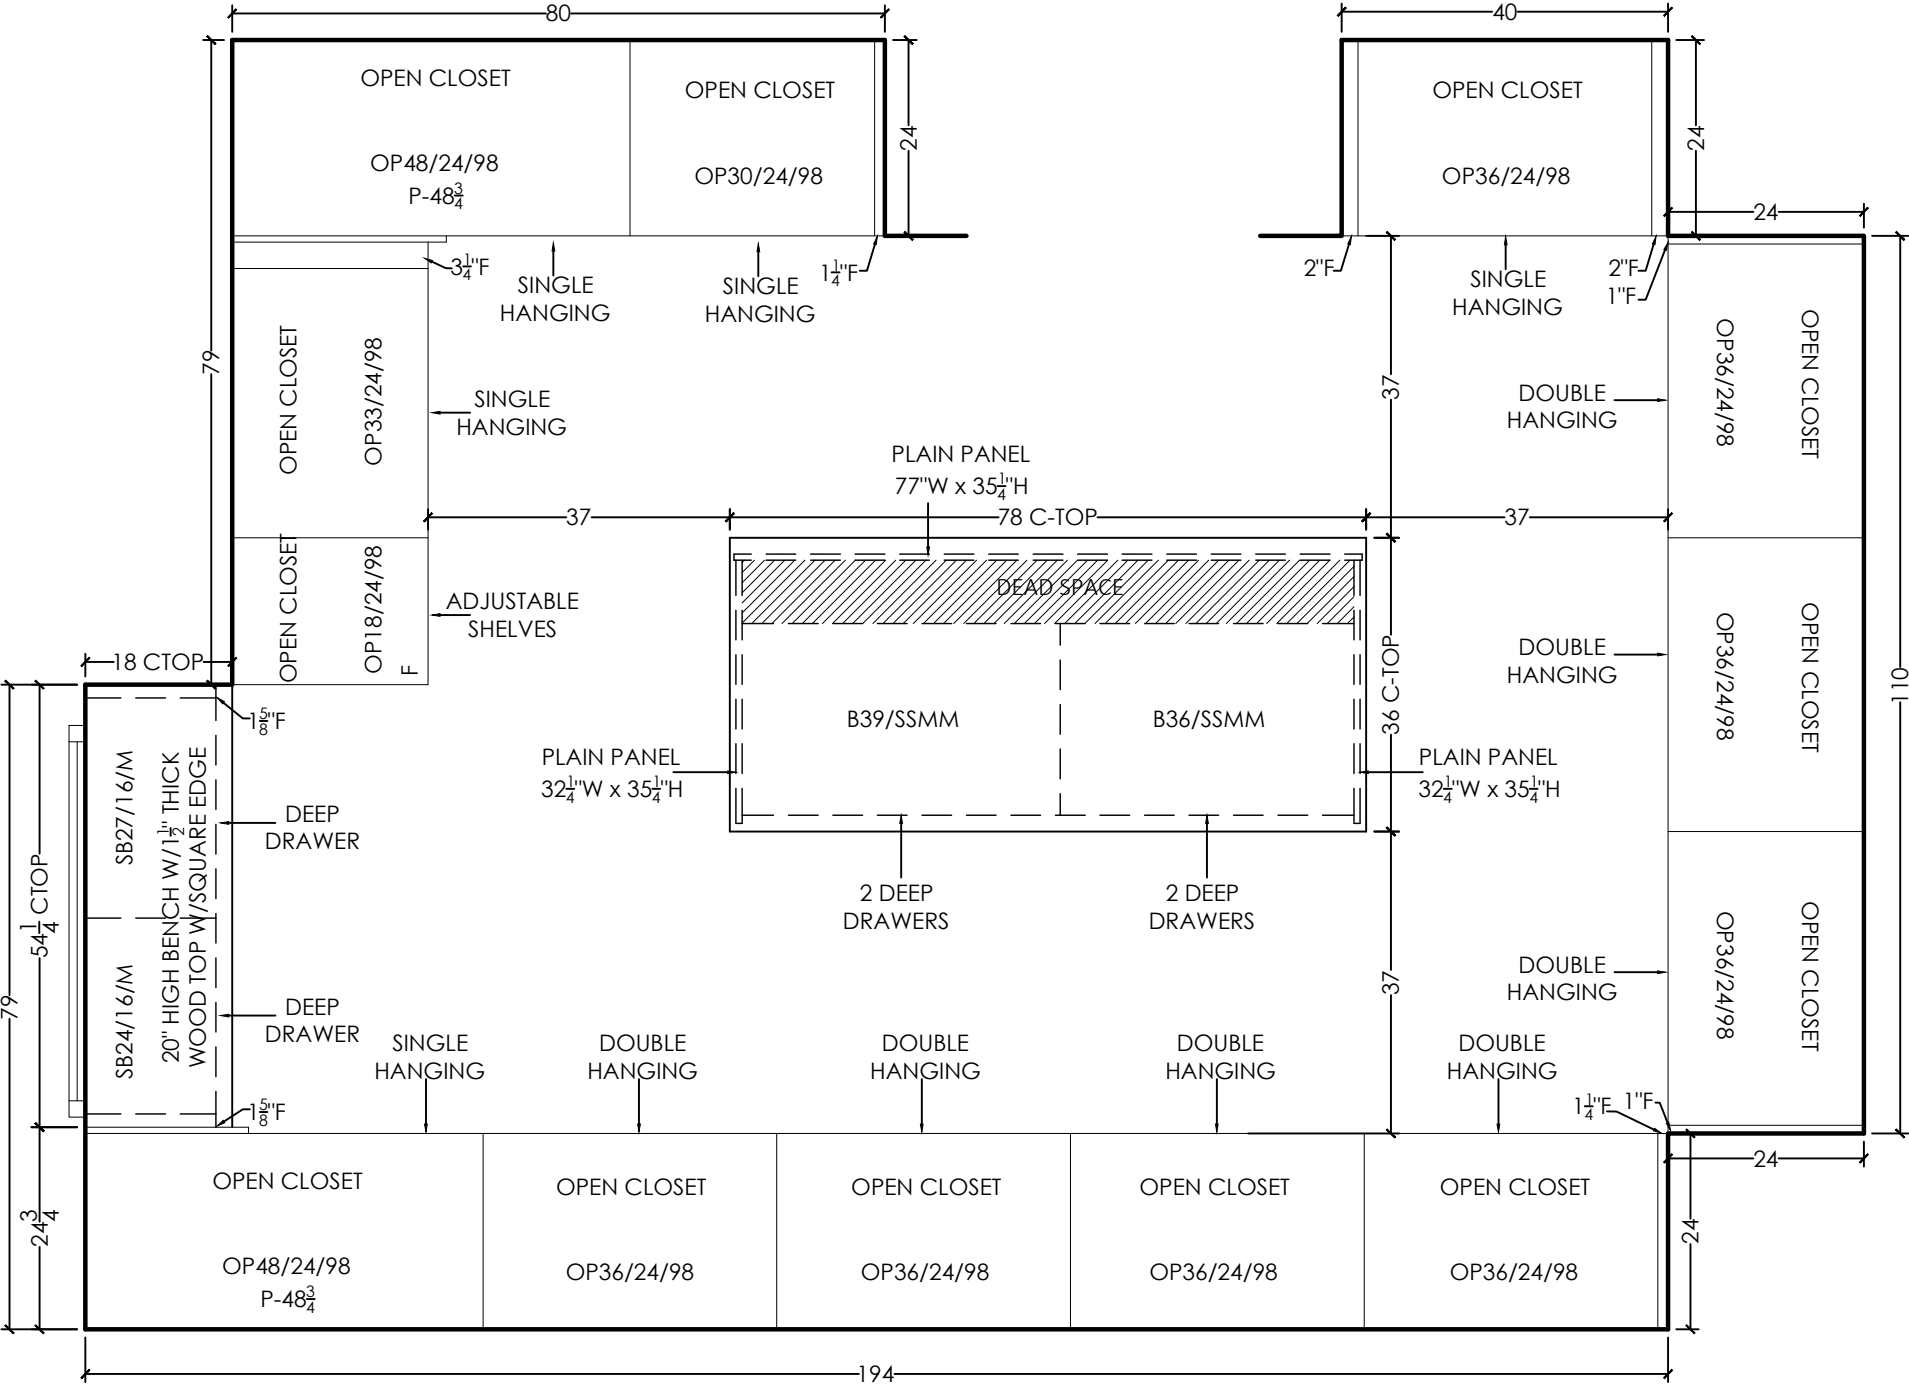

EURO CHOICE
KITCHENS INC.

2 Watson Rd. S.
Guelph, On. N1L 1E2
Phone: 519-821-3670
Fax: 519-821-3613

PAGE 8 OF 8

ORDER #

CUSTOMER:
GOLD PARK HOMES
MODEL: THE BEAUMONT (CORNER)

SHIPPING DIRECTIONS:
VAUGHAN, ONTARIO

DATE ORDERED:

DATE REQUIRED:

THIS IS AN ARTIST'S RENDITION. THE
DRAWINGS ARE FOR PRESENTATION
PURPOSES ONLY, MAY NOT BE EXACTLY AS
SHOWN.

DESIGNER: CLARA

SALES REP: TOM

