

EURO CHOICE KITCHENS INC.

2 Watson Rd. S.
Guelph, On. N1L 1E2
Phone: 519-821-3670
Fax: 519-821-3613

PAGE 1 OF 8

ORDER #

CUSTOMER:

GOLD PARK HOMES

MODEL: THE KNIGHTSWOOD-CORNER

SHIPPING DIRECTIONS:**VAUGHAN, ONTARIO**

DATE ORDERED:

DATE REQUIRED:

KITCHEN

DESIGN:

STAIN:

HDWE:

CTOP: $\frac{3}{4}$ " SLAB BY OTHERS

CROWN: #11 LARGE W/WOOD DROP

LIGHT VALANCE:

DRAWER TRACKS: QUADRO ON MELAMINE

SOFT CLOSE DOORS

CEILING HEIGHT: 108" TO DROP


CABINET HEIGHT: 45" UPPERS-HANG @101"

TO DROP W/CROWN

THIS IS AN ARTIST'S RENDITION. THE
DRAWINGS ARE FOR PRESENTATION
PURPOSES ONLY, MAY NOT BE EXACTLY AS
SHOWN.

DESIGNER: CLARA

SALES REP: TOM

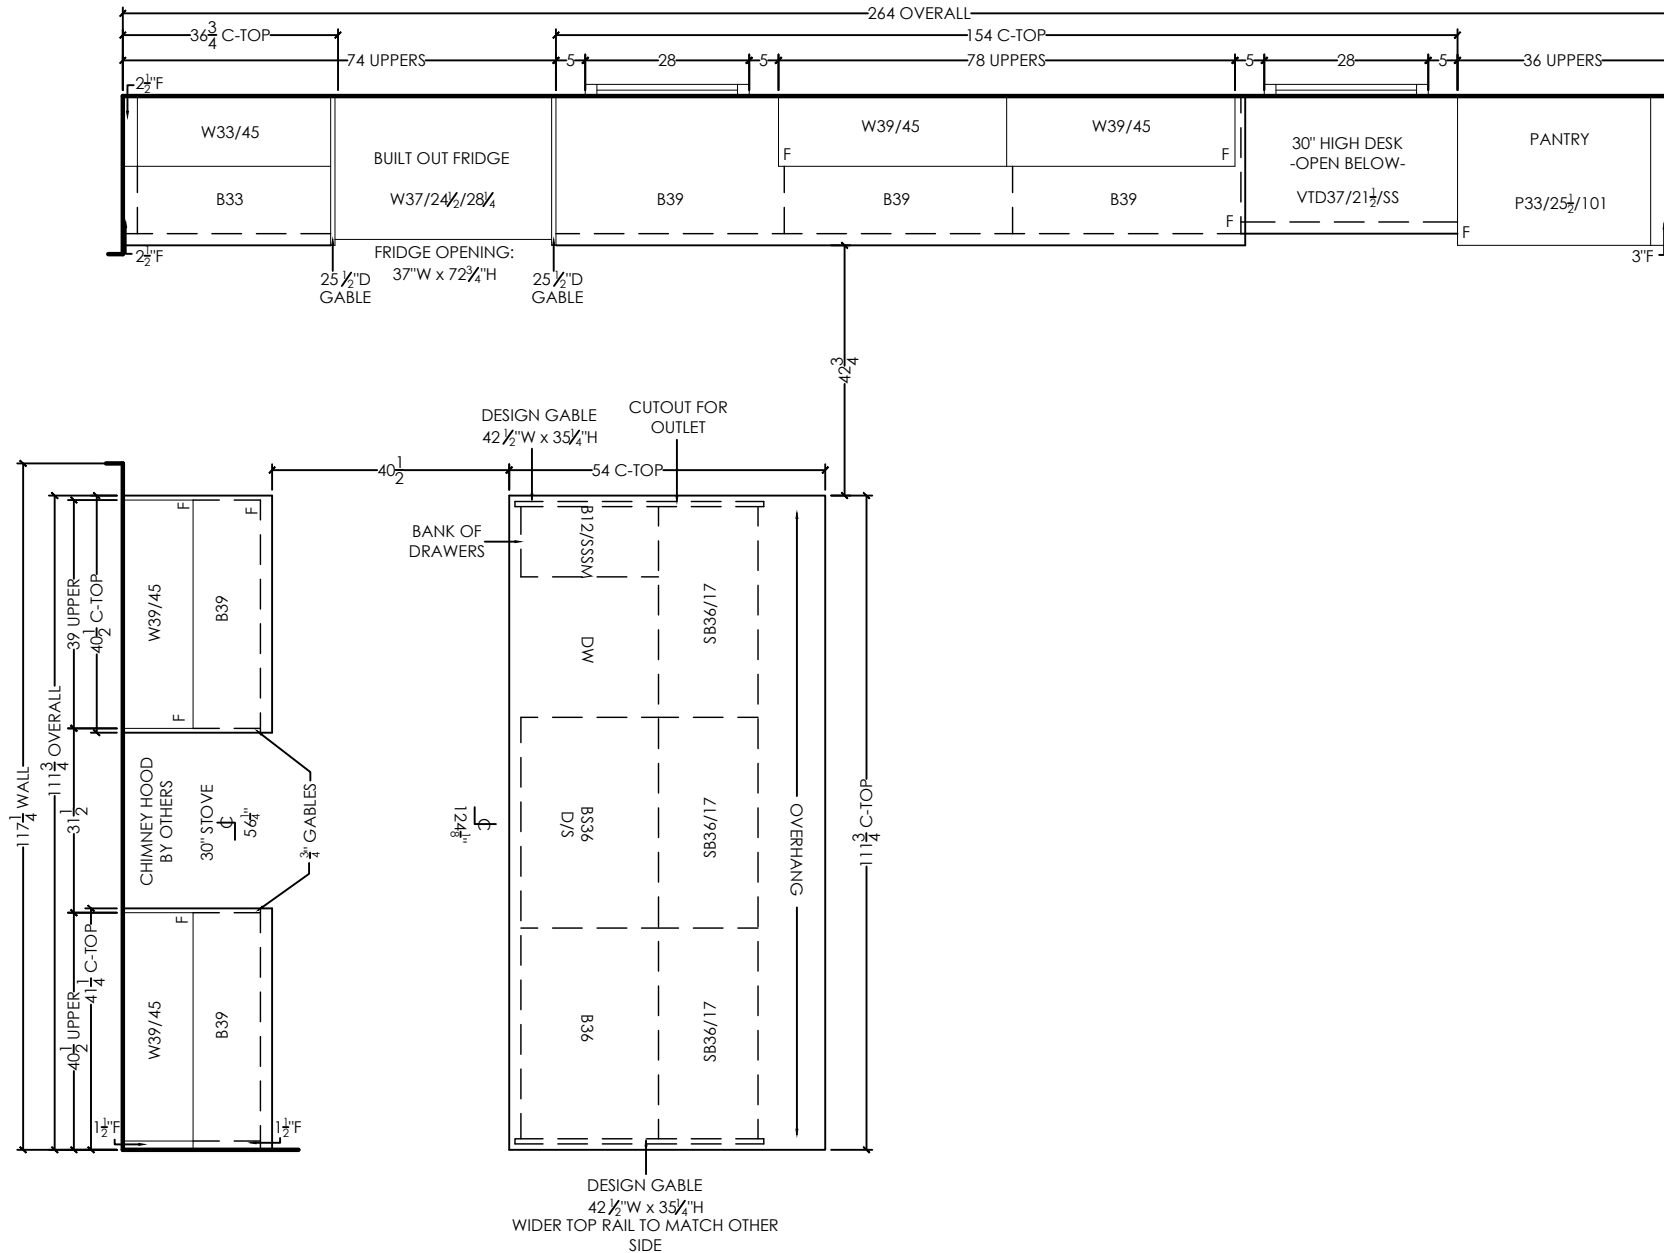

EURO CHOICE
KITCHENS INC.

2 Watson Rd. S.
Guelph, On. N1L 1E2
Phone: 519-821-3670
Fax: 519-821-3613

PAGE 2 OF 8

ORDER #

CUSTOMER:
GOLD PARK HOMES
MODEL: THE KNIGHTSWOOD-CORNER

SHIPPING DIRECTIONS:
VAUGHAN, ONTARIO




DATE ORDERED:

DATE REQUIRED:

THIS IS AN ARTIST'S RENDITION. THE
DRAWINGS ARE FOR PRESENTATION
PURPOSES ONLY, MAY NOT BE EXACTLY AS
SHOWN.

DESIGNER: CLARA

SALES REP: TOM

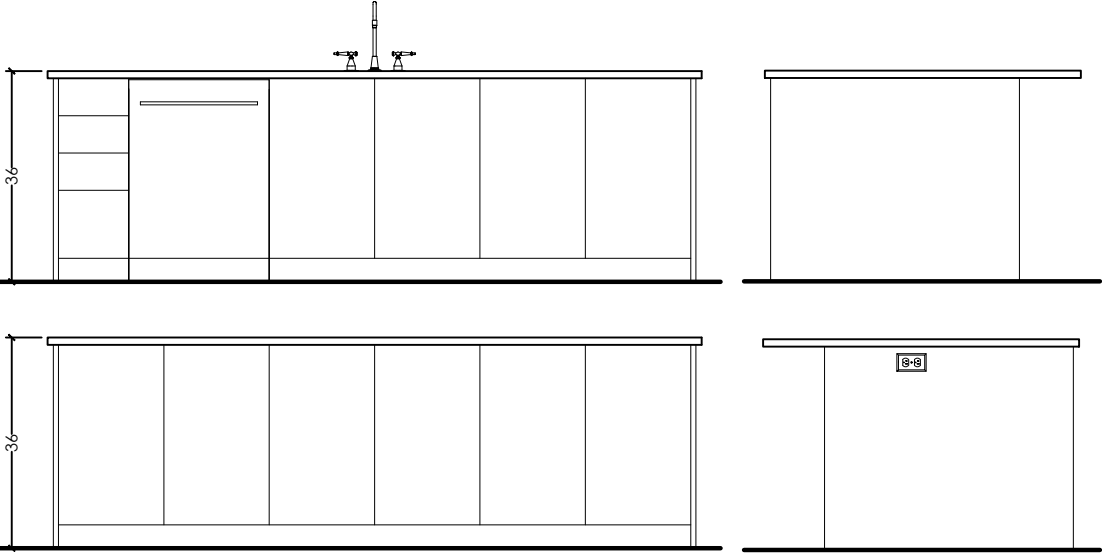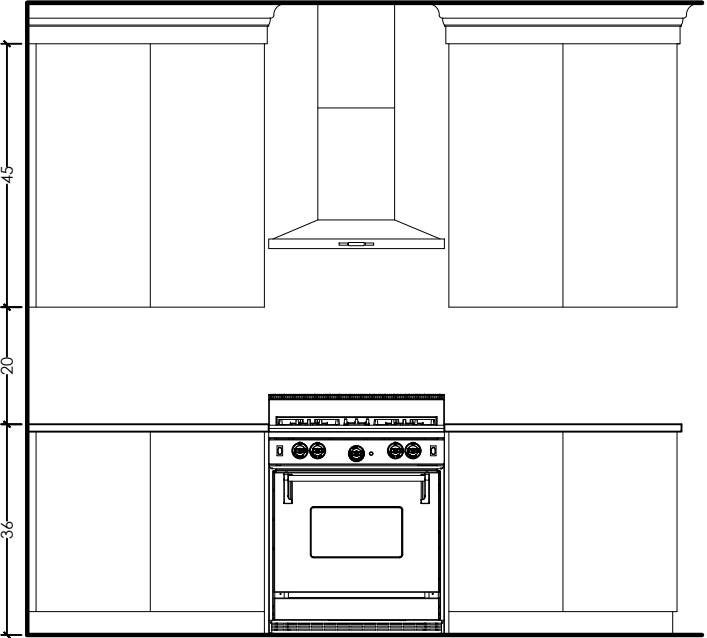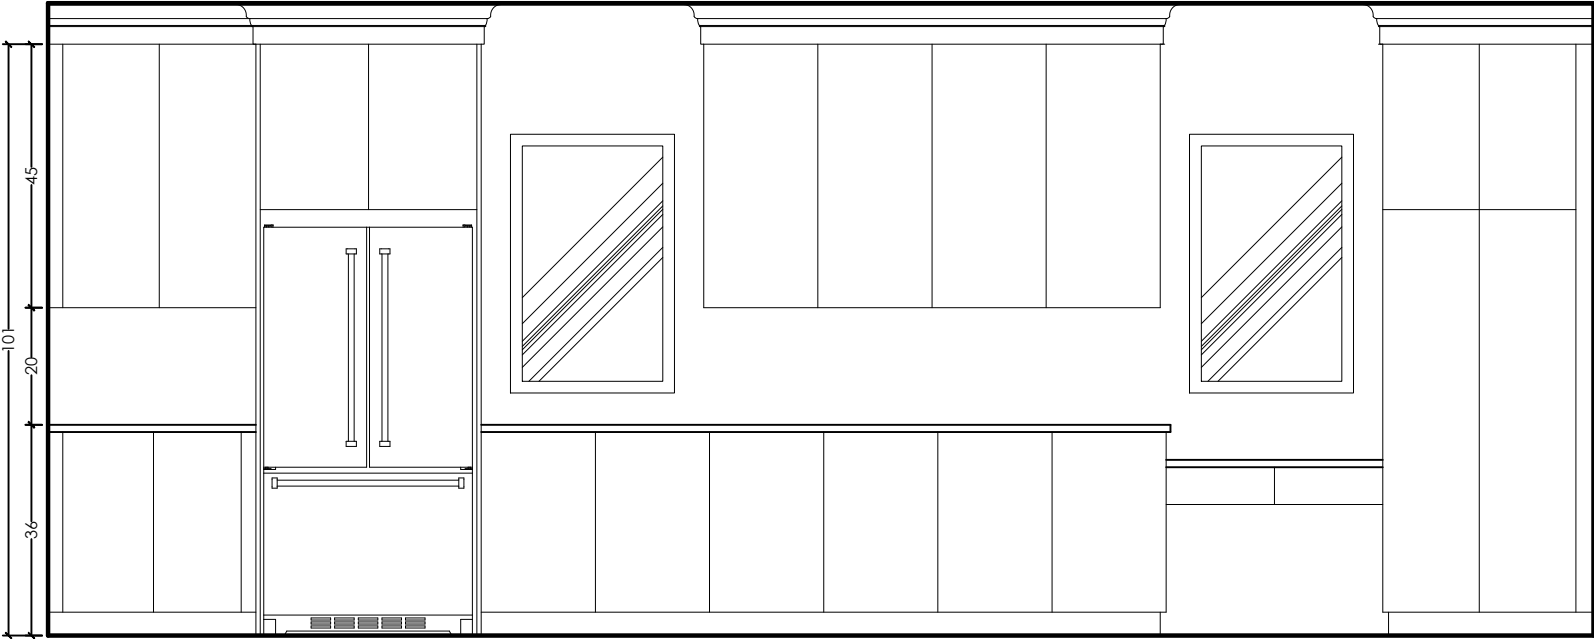

EURO CHOICE
KITCHENS INC.

2 Watson Rd. S.
Guelph, On. N1L 1E2
Phone: 519-821-3670
Fax: 519-821-3613

PAGE 3 OF 8

ORDER #

CUSTOMER:
GOLD PARK HOMES
MODEL: THE KNIGHTSWOOD-CORNER

SHIPPING DIRECTIONS:
VAUGHAN, ONTARIO

DATE ORDERED:

DATE REQUIRED:


SERVERY
DESIGN:
STAIN:
HDWE:
CTOP: ¾" SLAB BY OTHERS

CROWN: #11 LARGE W/WOOD DROP
LIGHT VALANCE:
SOFT CLOSE DOORS
CEILING HEIGHT: 108" TO DROP
CABINET HEIGHT: 45" UPPERS-HANG @101"
TO DROP W/CROWN

THIS IS AN ARTIST'S RENDITION. THE
DRAWINGS ARE FOR PRESENTATION
PURPOSES ONLY, MAY NOT BE EXACTLY AS
SHOWN.


DESIGNER: CLARA

SALES REP: TOM

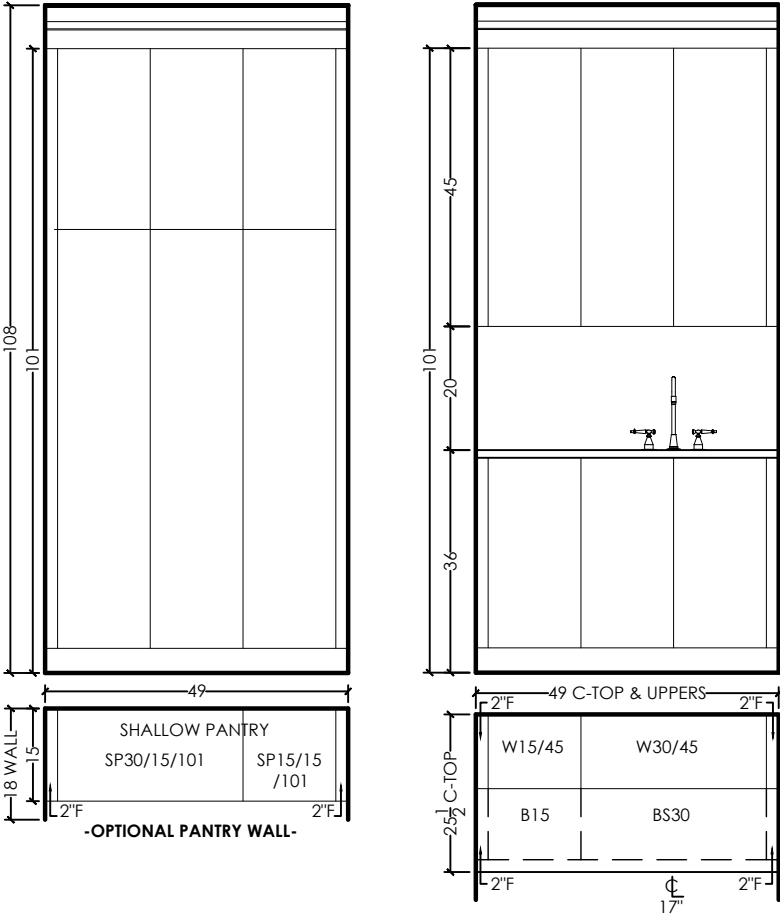


POWDER ROOM #1
DESIGN:
STAIN:
HDWE:
CTOP: ¾" SLAB BY OTHERS

DRAWER TRACKS: STANDARD
CABINET HEIGHT: 32" HIGH

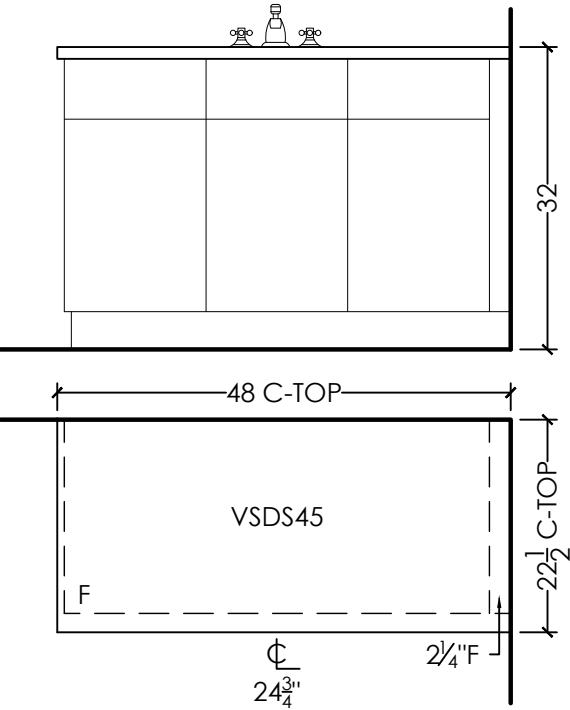

POWDER ROOM #2
DESIGN:
STAIN:
HDWE:
CTOP: ¾" SLAB BY OTHERS

DRAWER TRACKS: STANDARD
CABINET HEIGHT: 32" HIGH

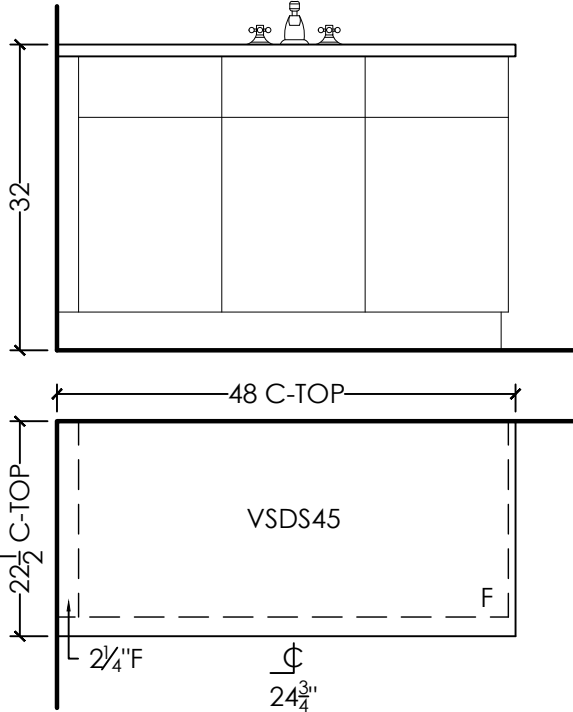

EURO CHOICE
KITCHENS INC.

2 Watson Rd. S.
Guelph, On. N1L 1E2
Phone: 519-821-3670
Fax: 519-821-3613

PAGE 4 OF 8

ORDER #

CUSTOMER:
GOLD PARK HOMES
MODEL: THE KNIGHTSWOOD-CORNER

SHIPPING DIRECTIONS:
VAUGHAN, ONTARIO

DATE ORDERED:

DATE REQUIRED:



LAUNDRY ROOM
DESIGN:
STAIN:
HDWE:
CTOP:
EDGE: REGENCY BKSP: NO

CROWN:
LIGHT VALANCE:
CEILING HEIGHT:
CABINET HEIGHT: 45" UPPERS-HANG @101"
OPEN TO CEILING

THIS IS AN ARTIST'S RENDITION. THE
DRAWINGS ARE FOR PRESENTATION
PURPOSES ONLY, MAY NOT BE EXACTLY AS
SHOWN.

DESIGNER: CLARA

SALES REP: TOM

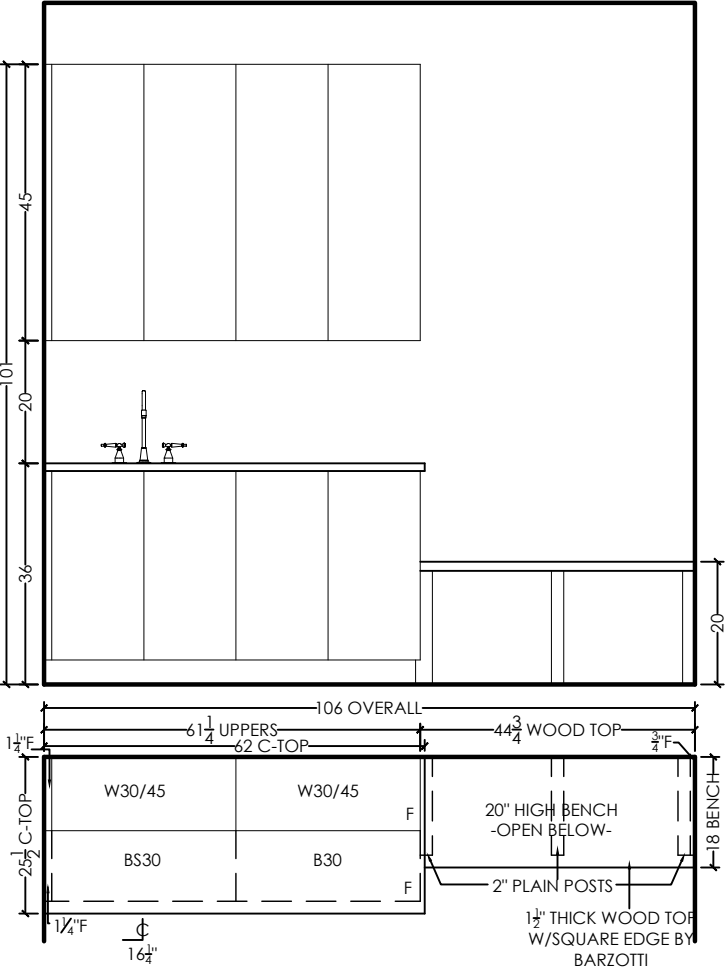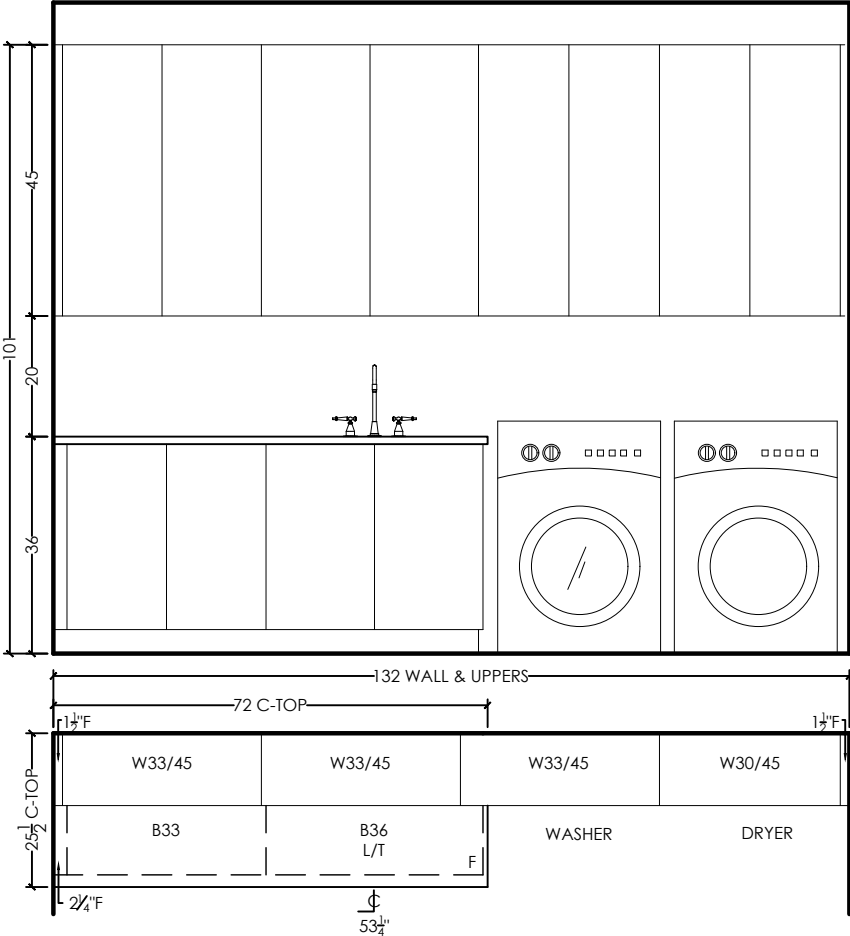

MUDROOM
DESIGN:
STAIN:
HDWE:
CTOP:
EDGE: REGENCY BKSP: NO
BENCH: 1 1/2" WOOD TOP W/SQAURE EDGE

CROWN:
LIGHT VALANCE:
CEILING HEIGHT:
CABINET HEIGHT: 45" UPPERS-HANG @101"
-OPEN TO CEILING-
BENCH: 20" HIGH

EURO CHOICE
KITCHENS INC.

2 Watson Rd. S.
Guelph, On. N1L 1E2
Phone: 519-821-3670
Fax: 519-821-3613

PAGE 5 OF 8

ORDER #

CUSTOMER:
GOLD PARK HOMES
MODEL: THE KNIGHTSWOOD-CORNER

SHIPPING DIRECTIONS:
VAUGHAN, ONTARIO


DATE ORDERED:

DATE REQUIRED:

THIS IS AN ARTIST'S RENDITION. THE
DRAWINGS ARE FOR PRESENTATION
PURPOSES ONLY, MAY NOT BE EXACTLY AS
SHOWN.


DESIGNER: CLARA

SALES REP: TOM

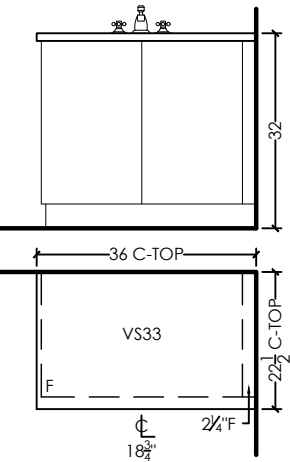


ENSUITE 2
DESIGN:
STAIN:
HDWE:
CTOP: 3/4" SLAB BY OTHERS

CABINET HEIGHT: 32" HIGH

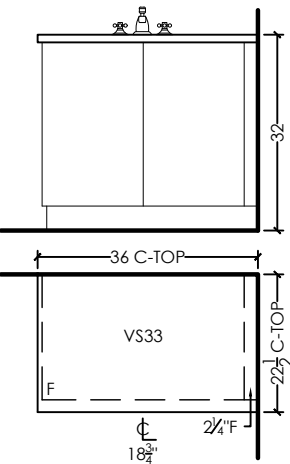


ENSUITE 3
DESIGN:
STAIN:
HDWE:
CTOP: 3/4" SLAB BY OTHERS

CABINET HEIGHT: 32" HIGH

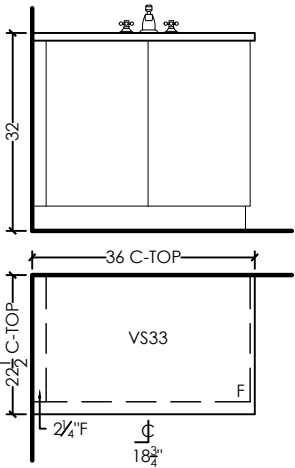


ENSUITE 4
DESIGN:
STAIN:
HDWE:
CTOP: 3/4" SLAB BY OTHERS

CABINET HEIGHT: 32" HIGH

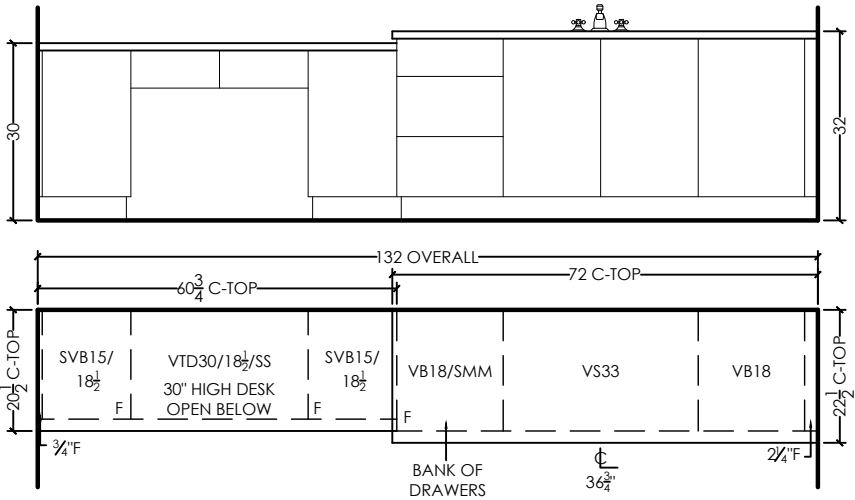

PRIMARY ENSUITE "HERS"
DESIGN:
STAIN:
HDWE:
CTOP: 3/4" SLAB BY OTHERS

DRAWER TRACKS: STANDARD
CABINET HEIGHT: 32" HIGH

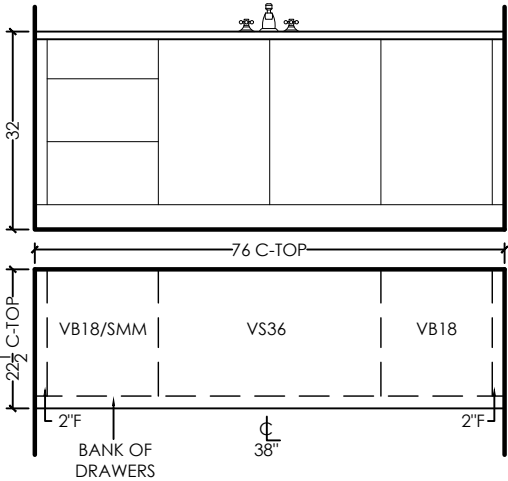

PRIMARY ENSUITE "HIS"
DESIGN:
STAIN:
HDWE:
CTOP: 3/4" SLAB BY OTHERS

DRAWER TRACKS: STANDARD
CABINET HEIGHT: 32" HIGH

EURO CHOICE
KITCHENS INC.

2 Watson Rd. S.
Guelph, On. N1L 1E2
Phone: 519-821-3670
Fax: 519-821-3613

PAGE 6 OF 8

ORDER #

CUSTOMER:
GOLD PARK HOMES
MODEL: THE KNIGHTSWOOD-CORNER

SHIPPING DIRECTIONS:
VAUGHAN, ONTARIO


DATE ORDERED:

DATE REQUIRED:


THIS IS AN ARTIST'S RENDITION. THE
DRAWINGS ARE FOR PRESENTATION
PURPOSES ONLY, MAY NOT BE EXACTLY AS
SHOWN.

DESIGNER: CLARA


SALES REP: TOM

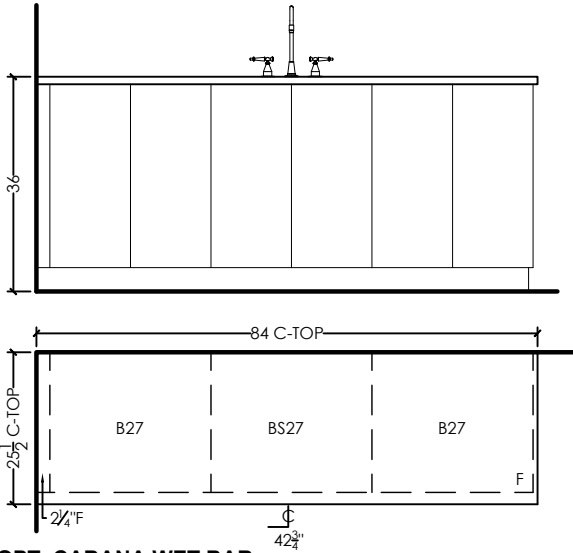


OPT. CABANA WET BAR
DESIGN:
STAIN:
HDWE:
CTOP: 3/4" SLAB BY OTHERS
CABINET HEIGHT: 36" HIGH

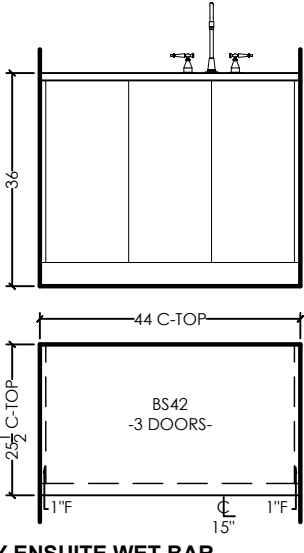

OPT. PRIMARY ENSUITE WET BAR
DESIGN:
STAIN:
HDWE:
CTOP: 3/4" SLAB BY OTHERS
CABINET HEIGHT: 36" HIGH

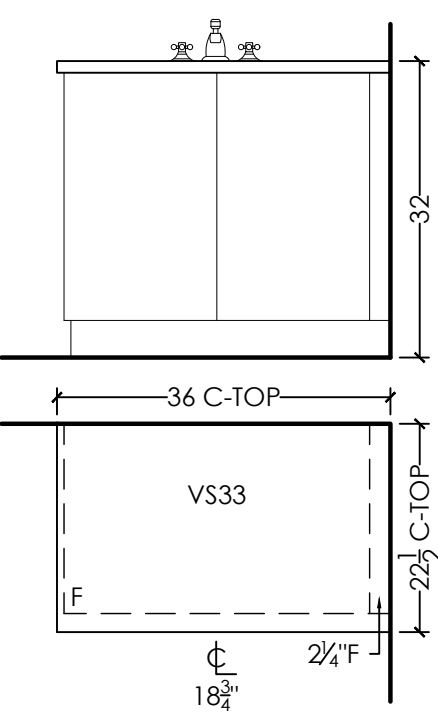


OPT. BASEMENT BATH
DESIGN:
STAIN:
HDWE:
CTOP: 3/4" SLAB BY OTHERS
CABINET HEIGHT: 32" HIGH

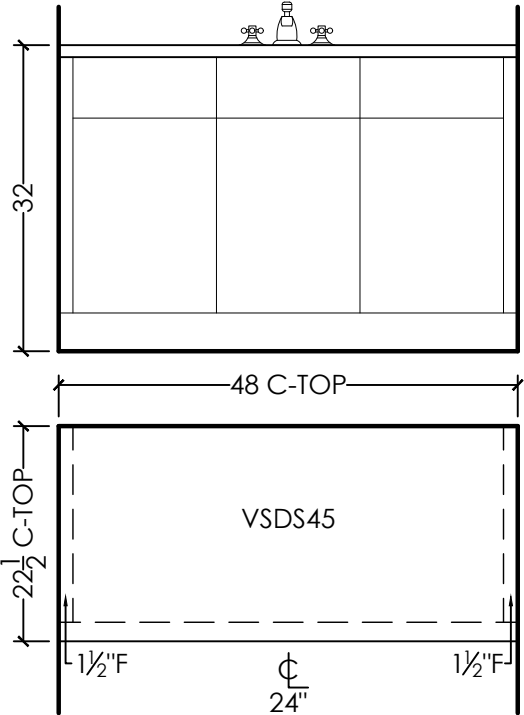

OPT. SITTING AREA "HIS" VANITY
DESIGN:
STAIN:
HDWE:
CTOP: 3/4" SLAB BY OTHERS
DRAWER TRACKS: STANDARD
CABINET HEIGHT: 32" HIGH

OPT. PRIMARY LINEN SHELVES
STAIN:
CEILING HEIGHT:

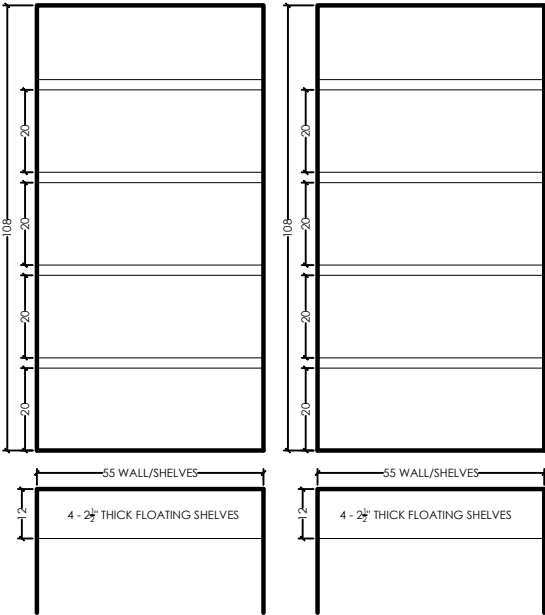

EURO CHOICE
KITCHENS INC.

2 Watson Rd. S.
Guelph, On. N1L 1E2
Phone: 519-821-3670
Fax: 519-821-3613

PAGE 7 OF 8

ORDER #

CUSTOMER:
GOLD PARK HOMES
MODEL: THE KNIGHTSWOOD-CORNER

SHIPPING DIRECTIONS:
VAUGHAN, ONTARIO

DATE ORDERED:

DATE REQUIRED:


OPT. DRESSING ROOM
DESIGN:
STAIN:
HDWE:
CTOP: $\frac{3}{4}$ " SLAB BY OTHERS

CROWN:
LIGHT VALANCE:
CEILING HEIGHT:
CABINET HEIGHT: 98" HIGH - OPEN TO CEILING
ISLAND: 36" HIGH

THIS IS AN ARTIST'S RENDITION. THE
DRAWINGS ARE FOR PRESENTATION
PURPOSES ONLY, MAY NOT BE EXACTLY AS
SHOWN.

DESIGNER: CLARA

SALES REP: TOM

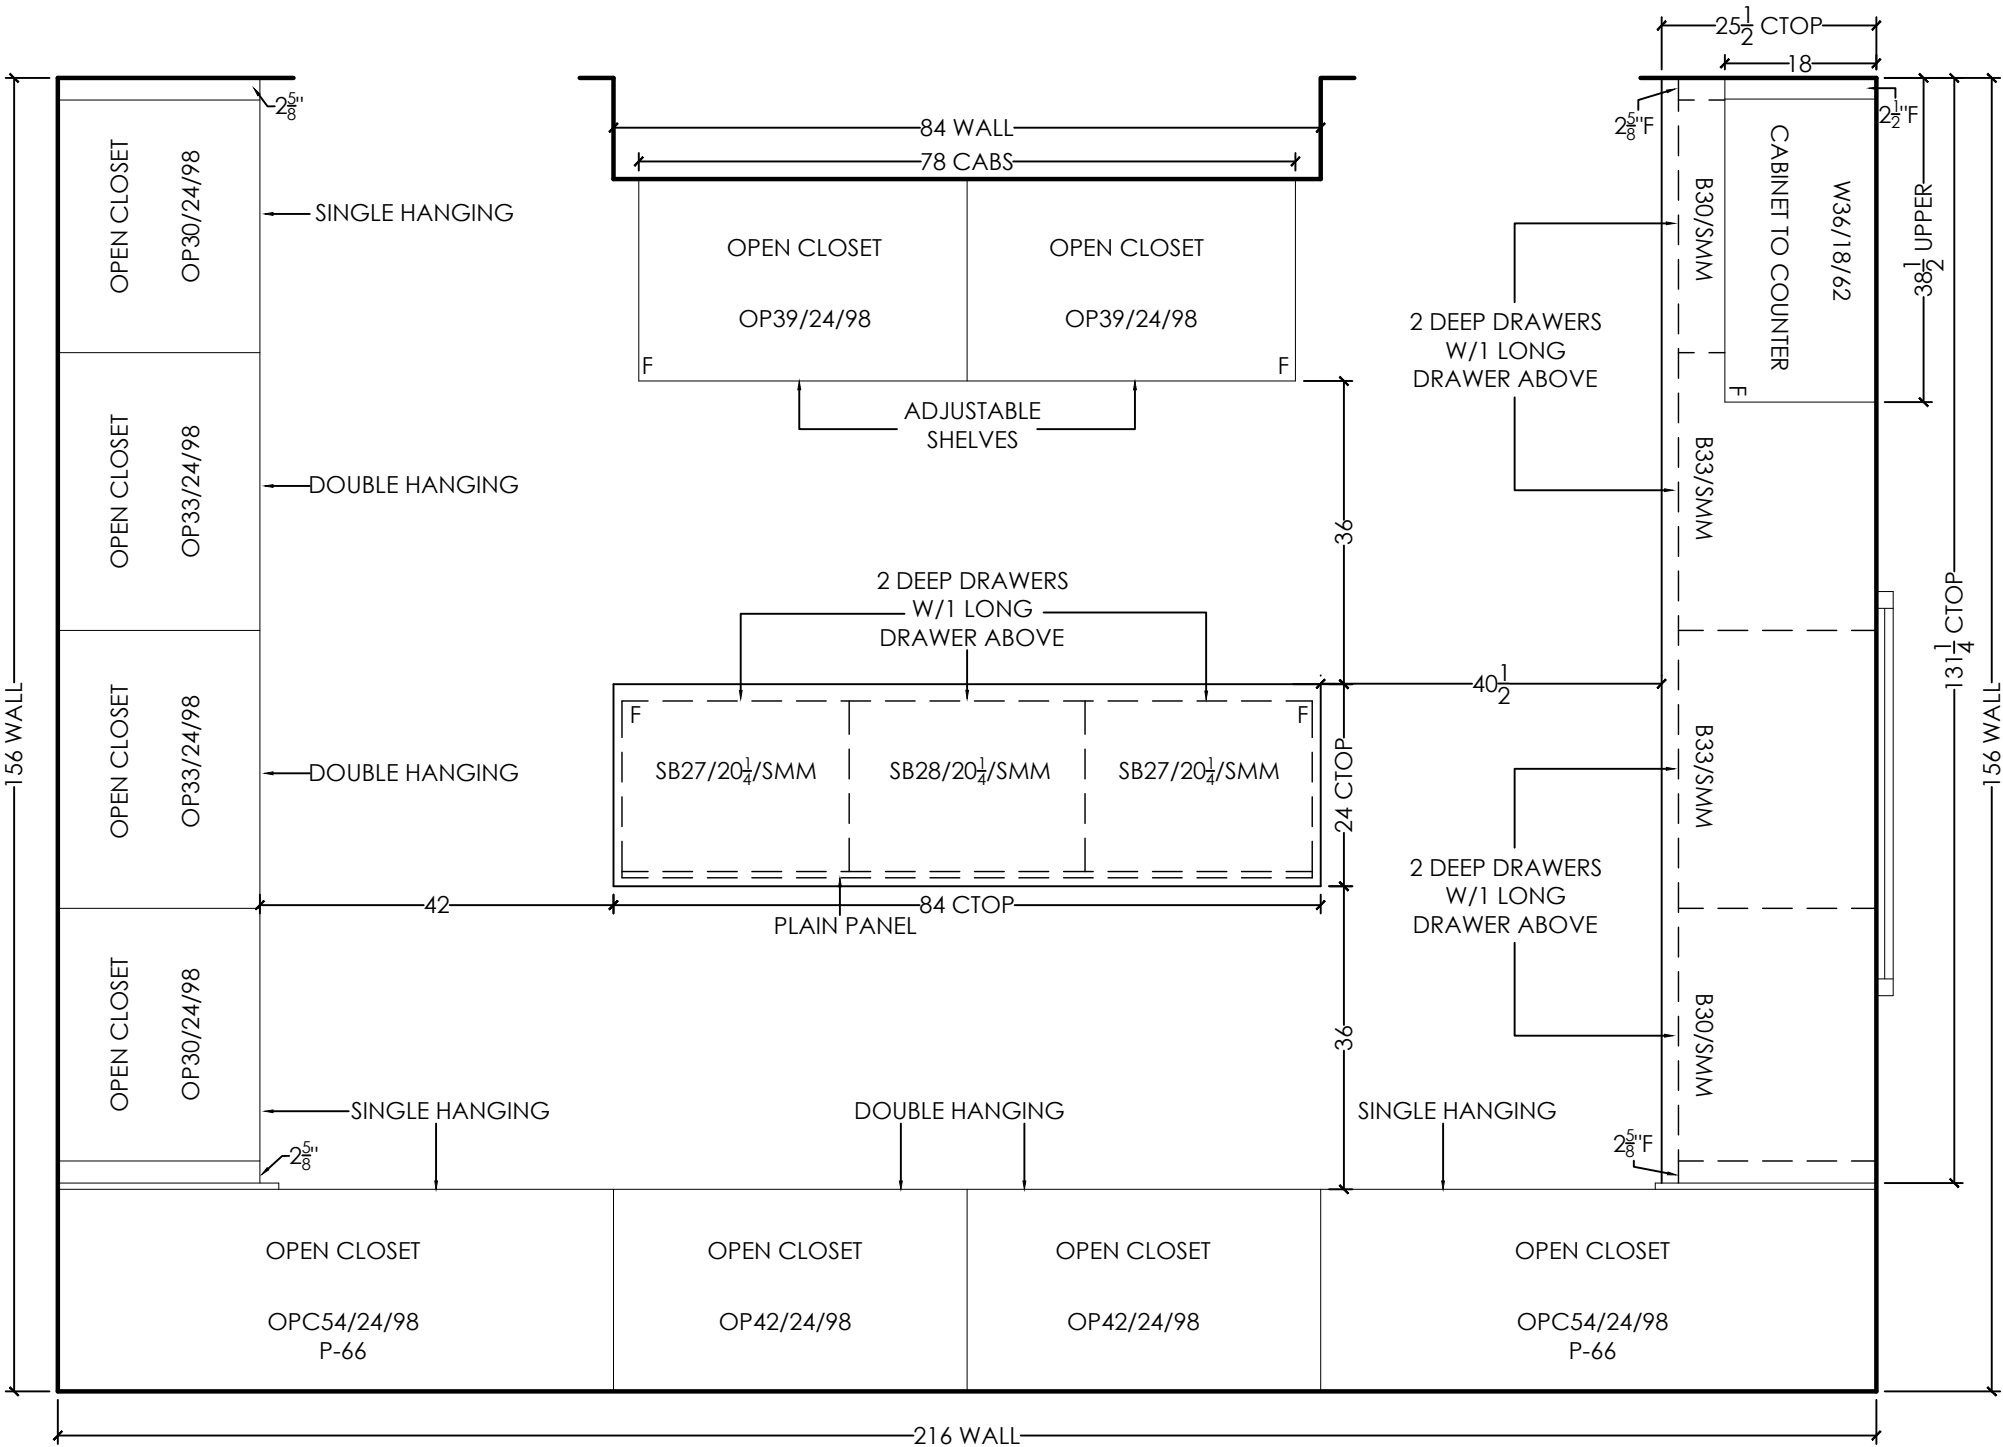

EURO CHOICE
KITCHENS INC.

2 Watson Rd. S.
Guelph, On. N1L 1E2
Phone: 519-821-3670
Fax: 519-821-3613

PAGE 8 OF 8



ORDER #

CUSTOMER:
GOLD PARK HOMES
MODEL: THE KNIGHTSWOOD-CORNER

SHIPPING DIRECTIONS:
VAUGHAN, ONTARIO

DATE ORDERED:

DATE REQUIRED:

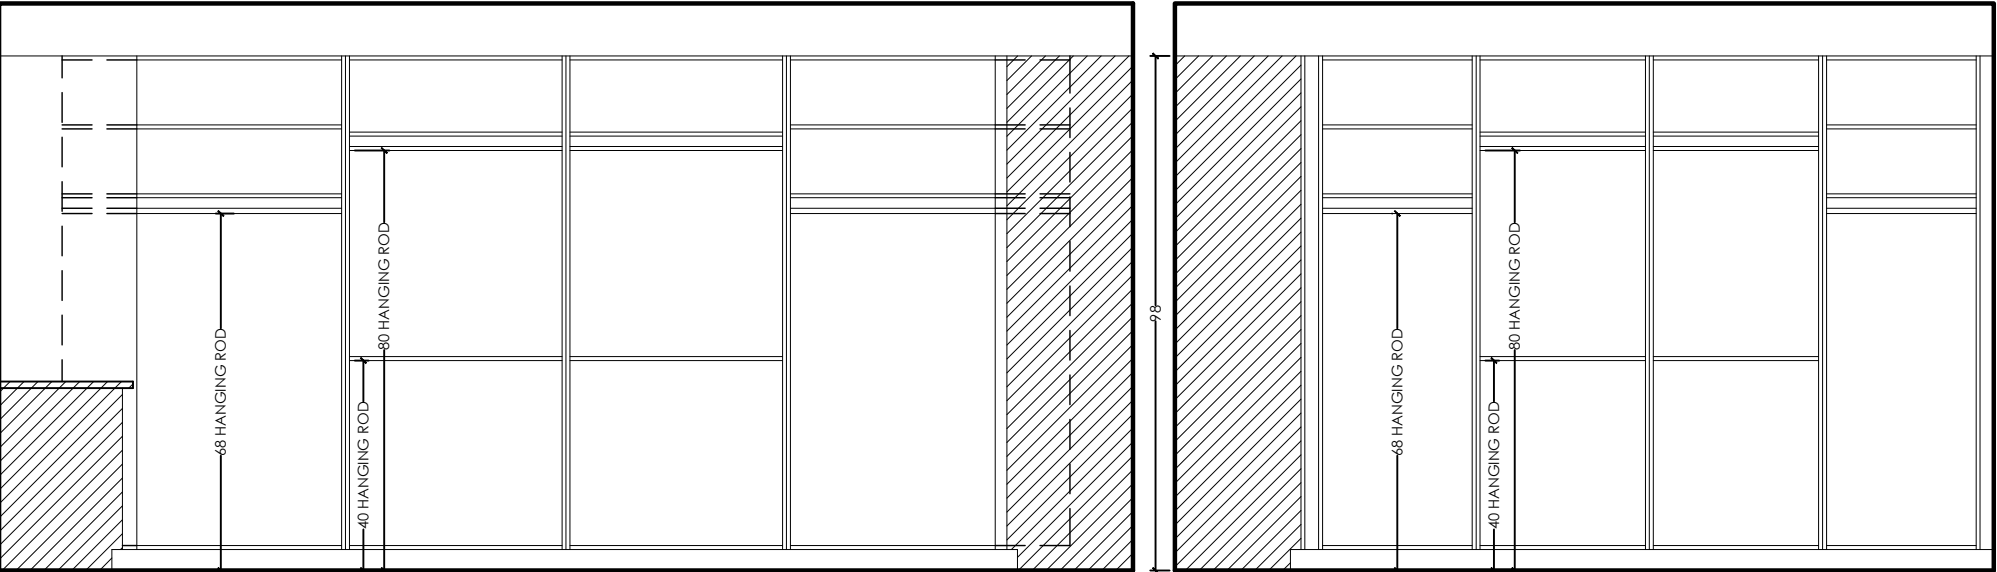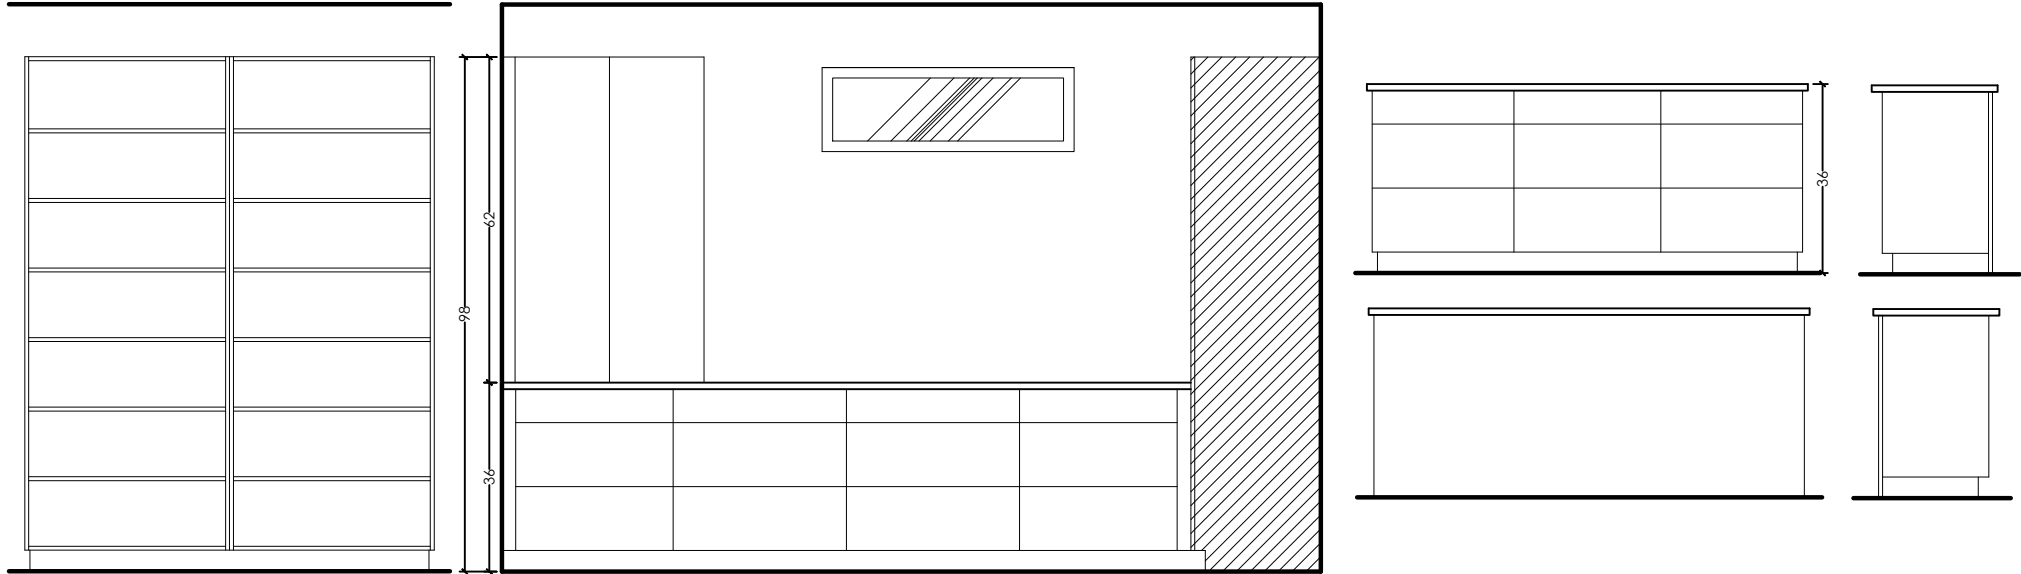

THIS IS AN ARTIST'S RENDITION. THE
DRAWINGS ARE FOR PRESENTATION
PURPOSES ONLY, MAY NOT BE EXACTLY AS
SHOWN.

DESIGNER: CLARA

SALES REP: TOM